



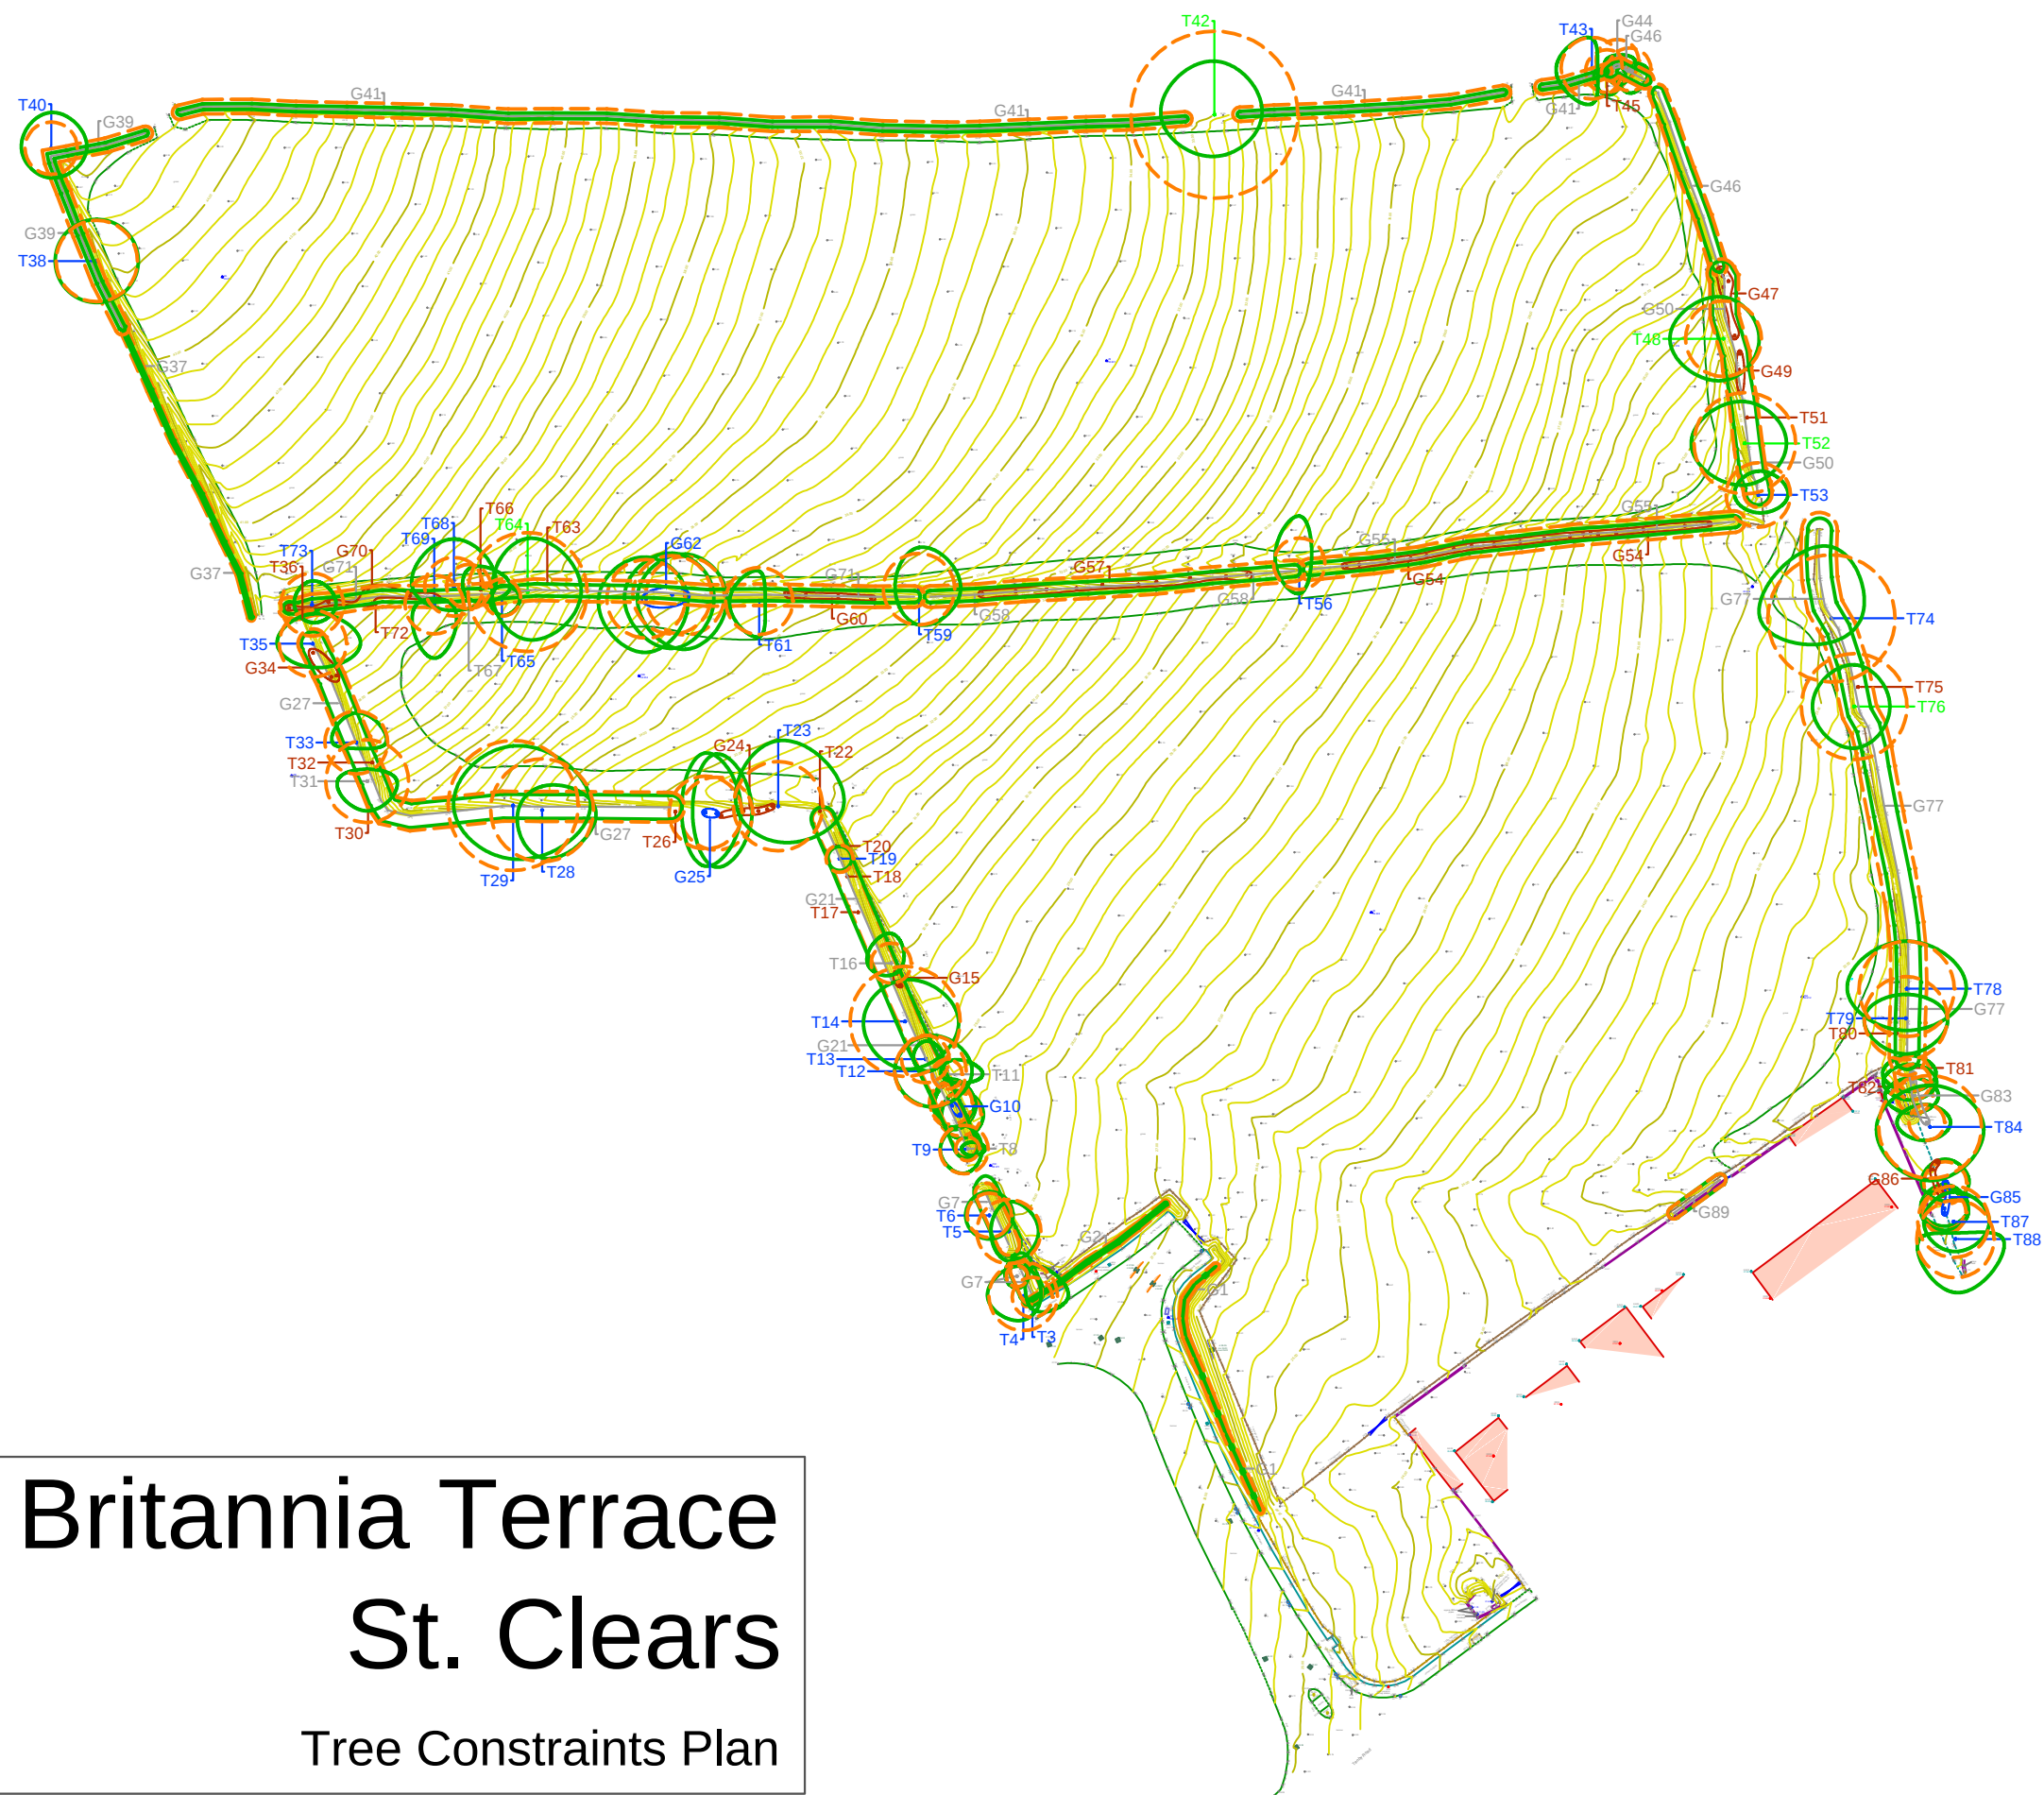

Tree Constraints Plan

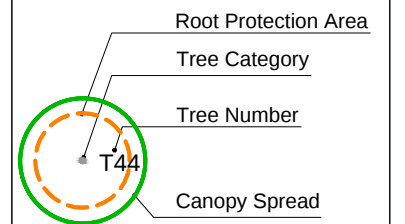

- Category A Trees
- Category B Trees
- Category C Trees
- Category U Trees

Scale 1:1200 @A3
08/2023




10m



Land at Britannia Terrace
St. Clears
Tree Constraints Plan



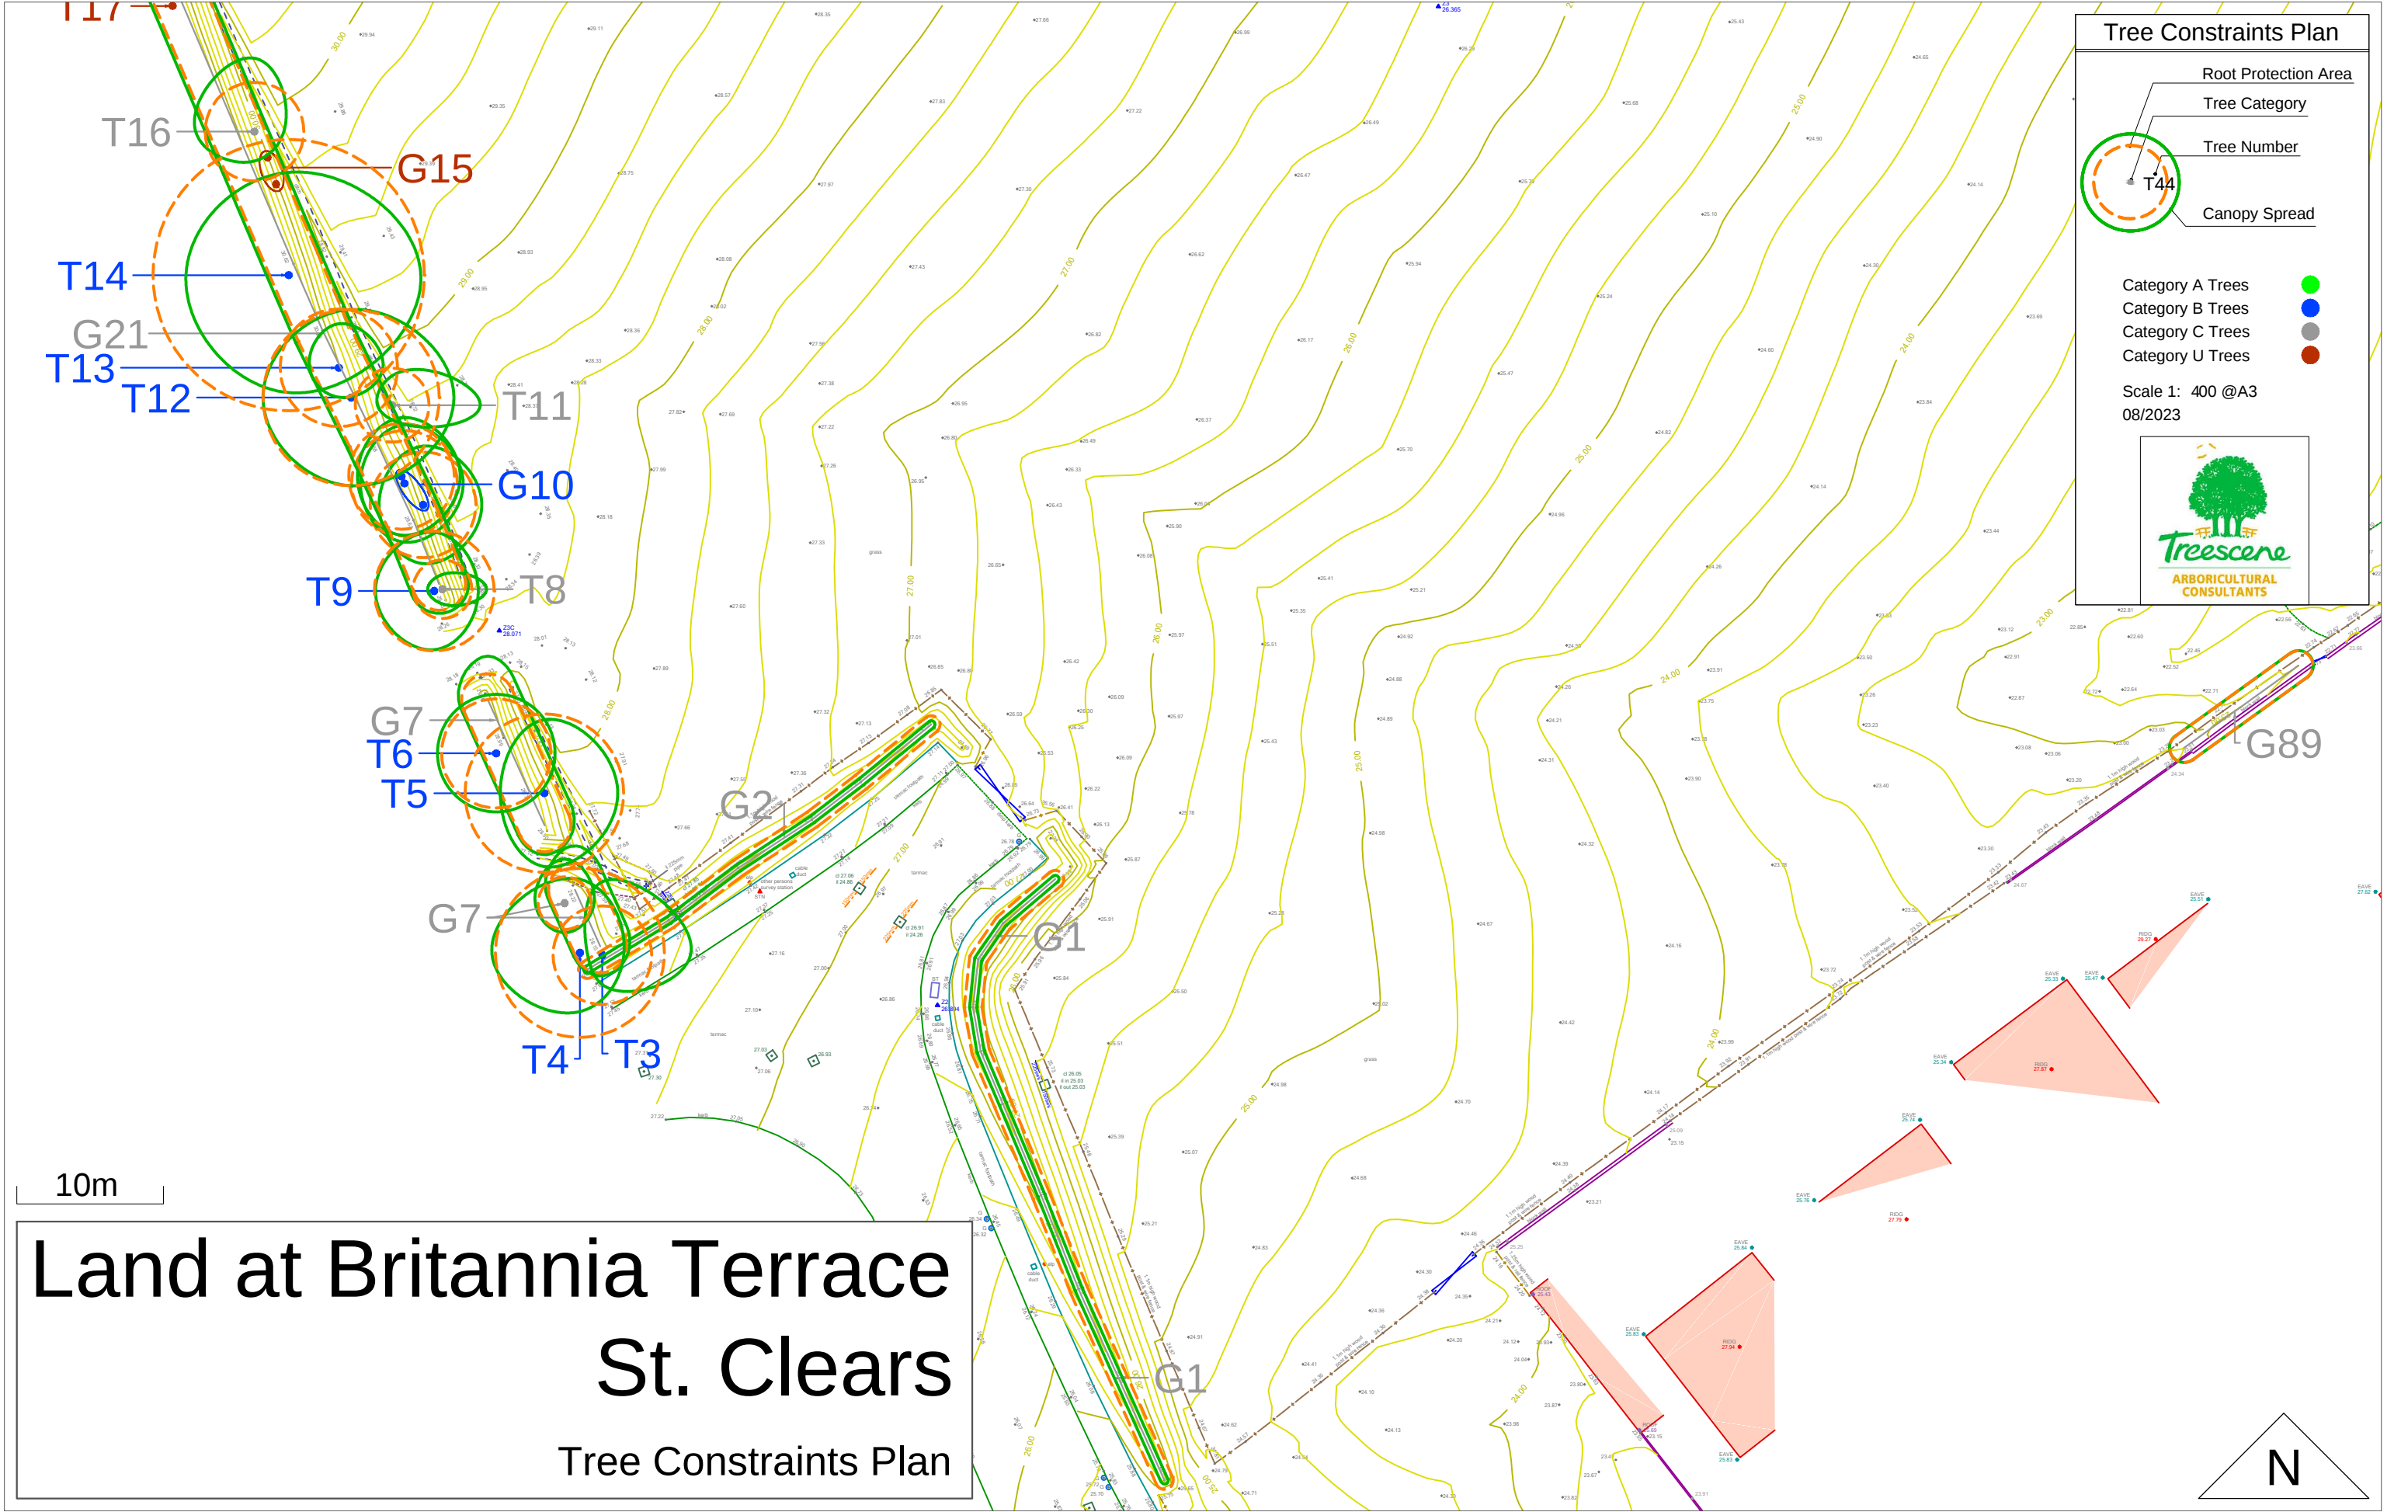

Land at Britannia Terrace St. Clears

Tree Constraints Plan

Tree Constraints Plan

