


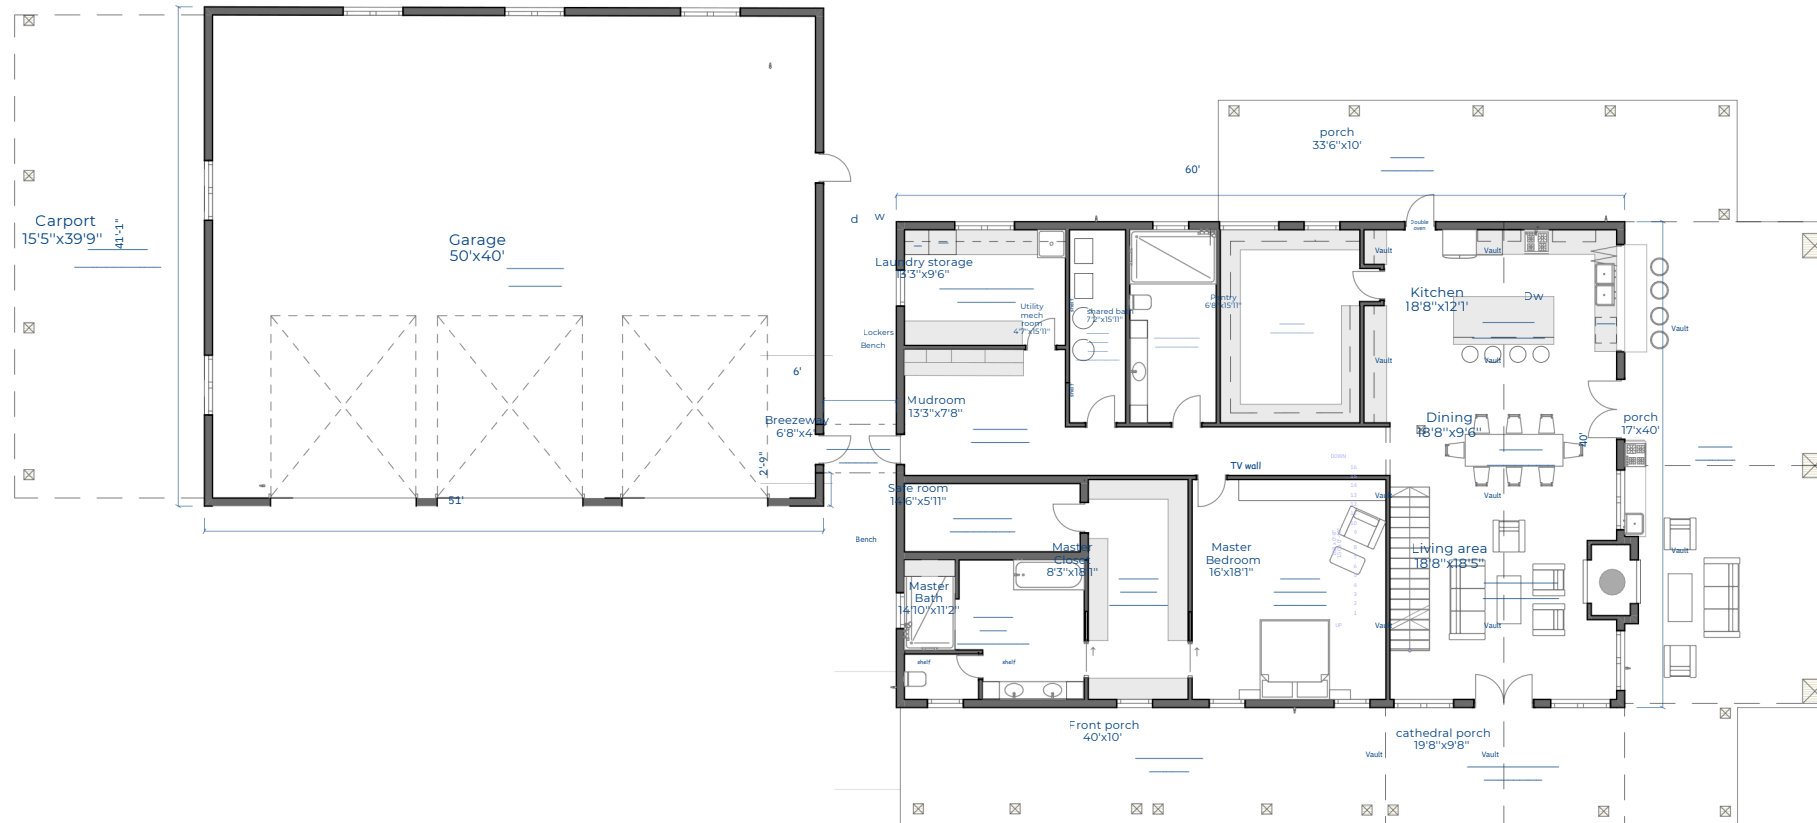

THE PATRICK PLAN





Revision History

RevID	CHD	Change Name	Date

Company Title



SAM Barndo Design & Draft LLC

Austin residence

Drawing Name

final set

Modified by

Date

Checked by

Date

Drawing Scale

1/4" = 1'-0"

Layout ID

200032

Revision



THE PATRICK PLAN

FLOOR 1: 2,400 SQ FT
GARAGE: 2000 SQ FT
FLOOR 2: 968 SQ FT
BASEMENT: 721 SQ FT
TOTAL LIVING: 4, 089 SQ FT

FLOOR 2

