


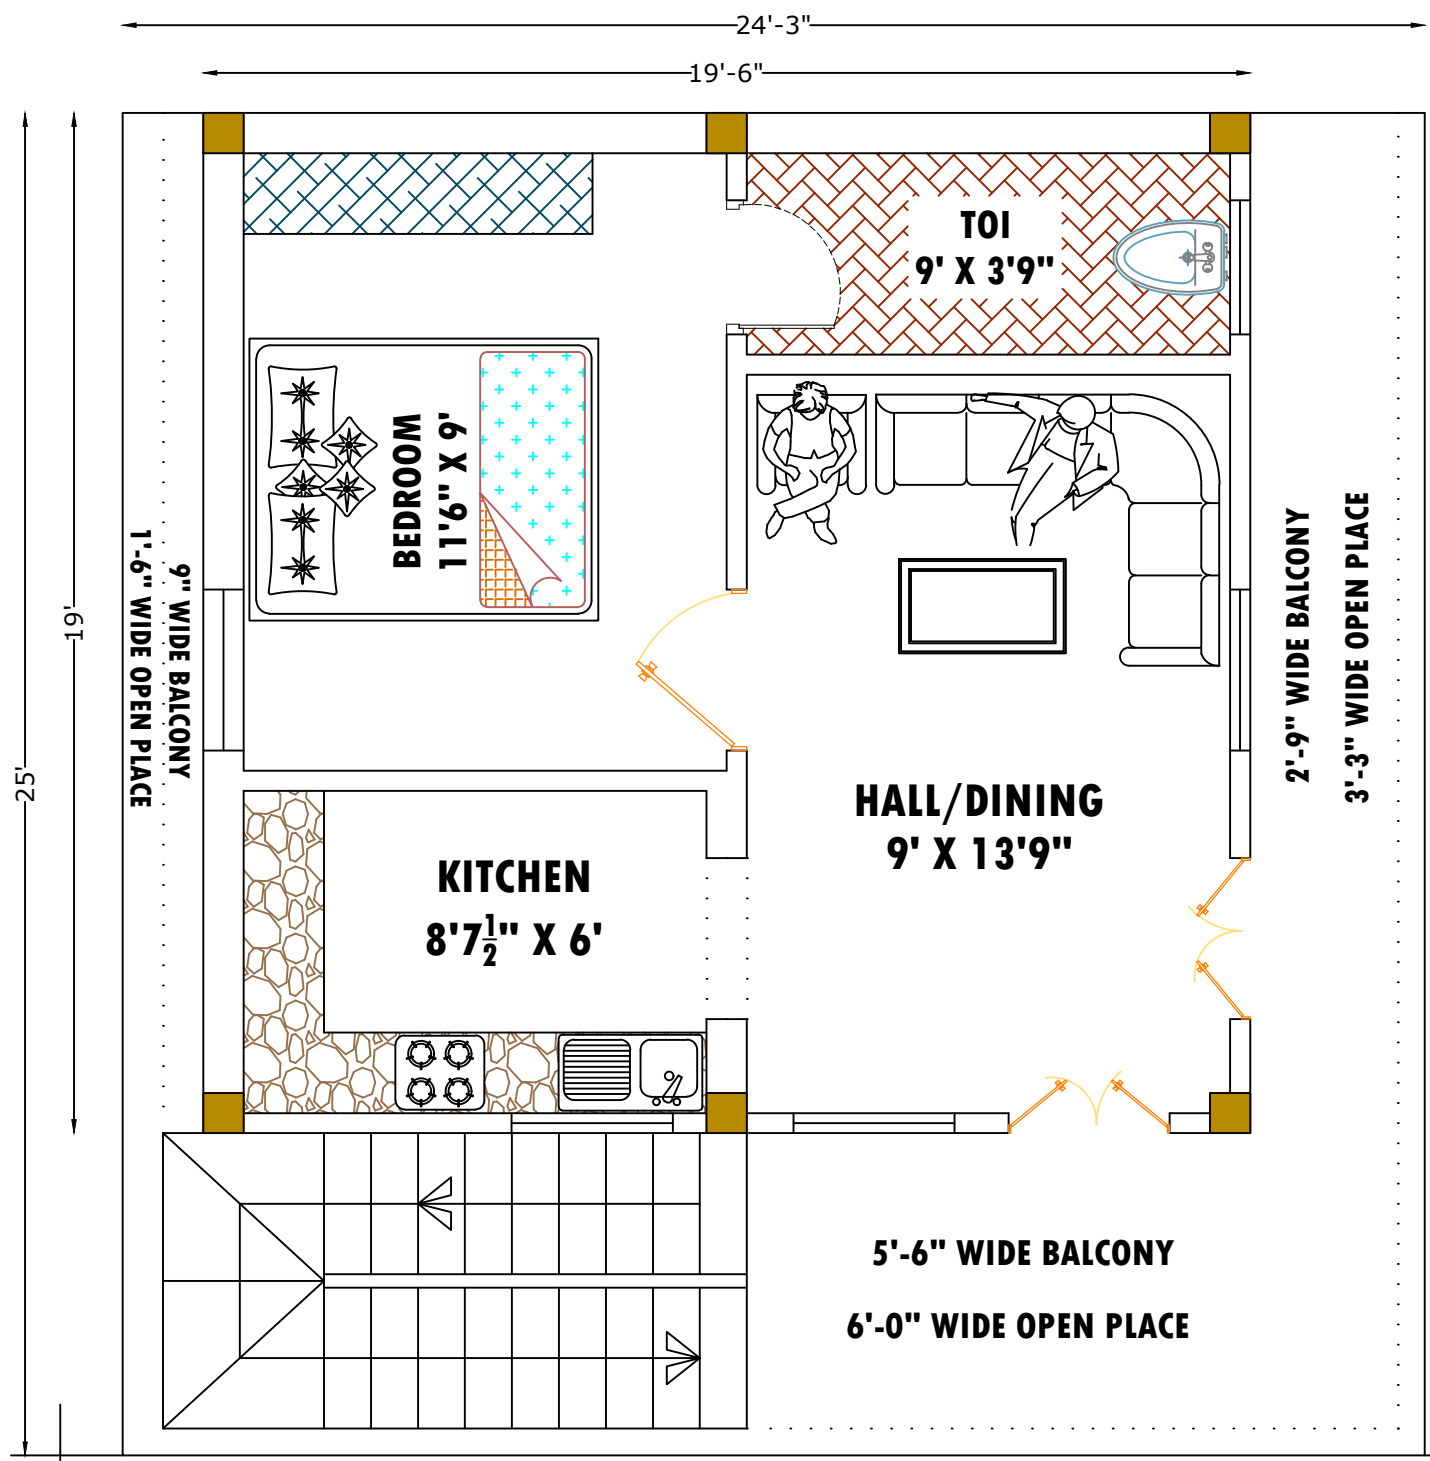

R O A D



GROUND FLOOR PLAN