


# PLAYGROUND IMPROVEMENT PROJECT 2026




NEW PLAY STRUCTURE



NEW FREESTANDING SWING

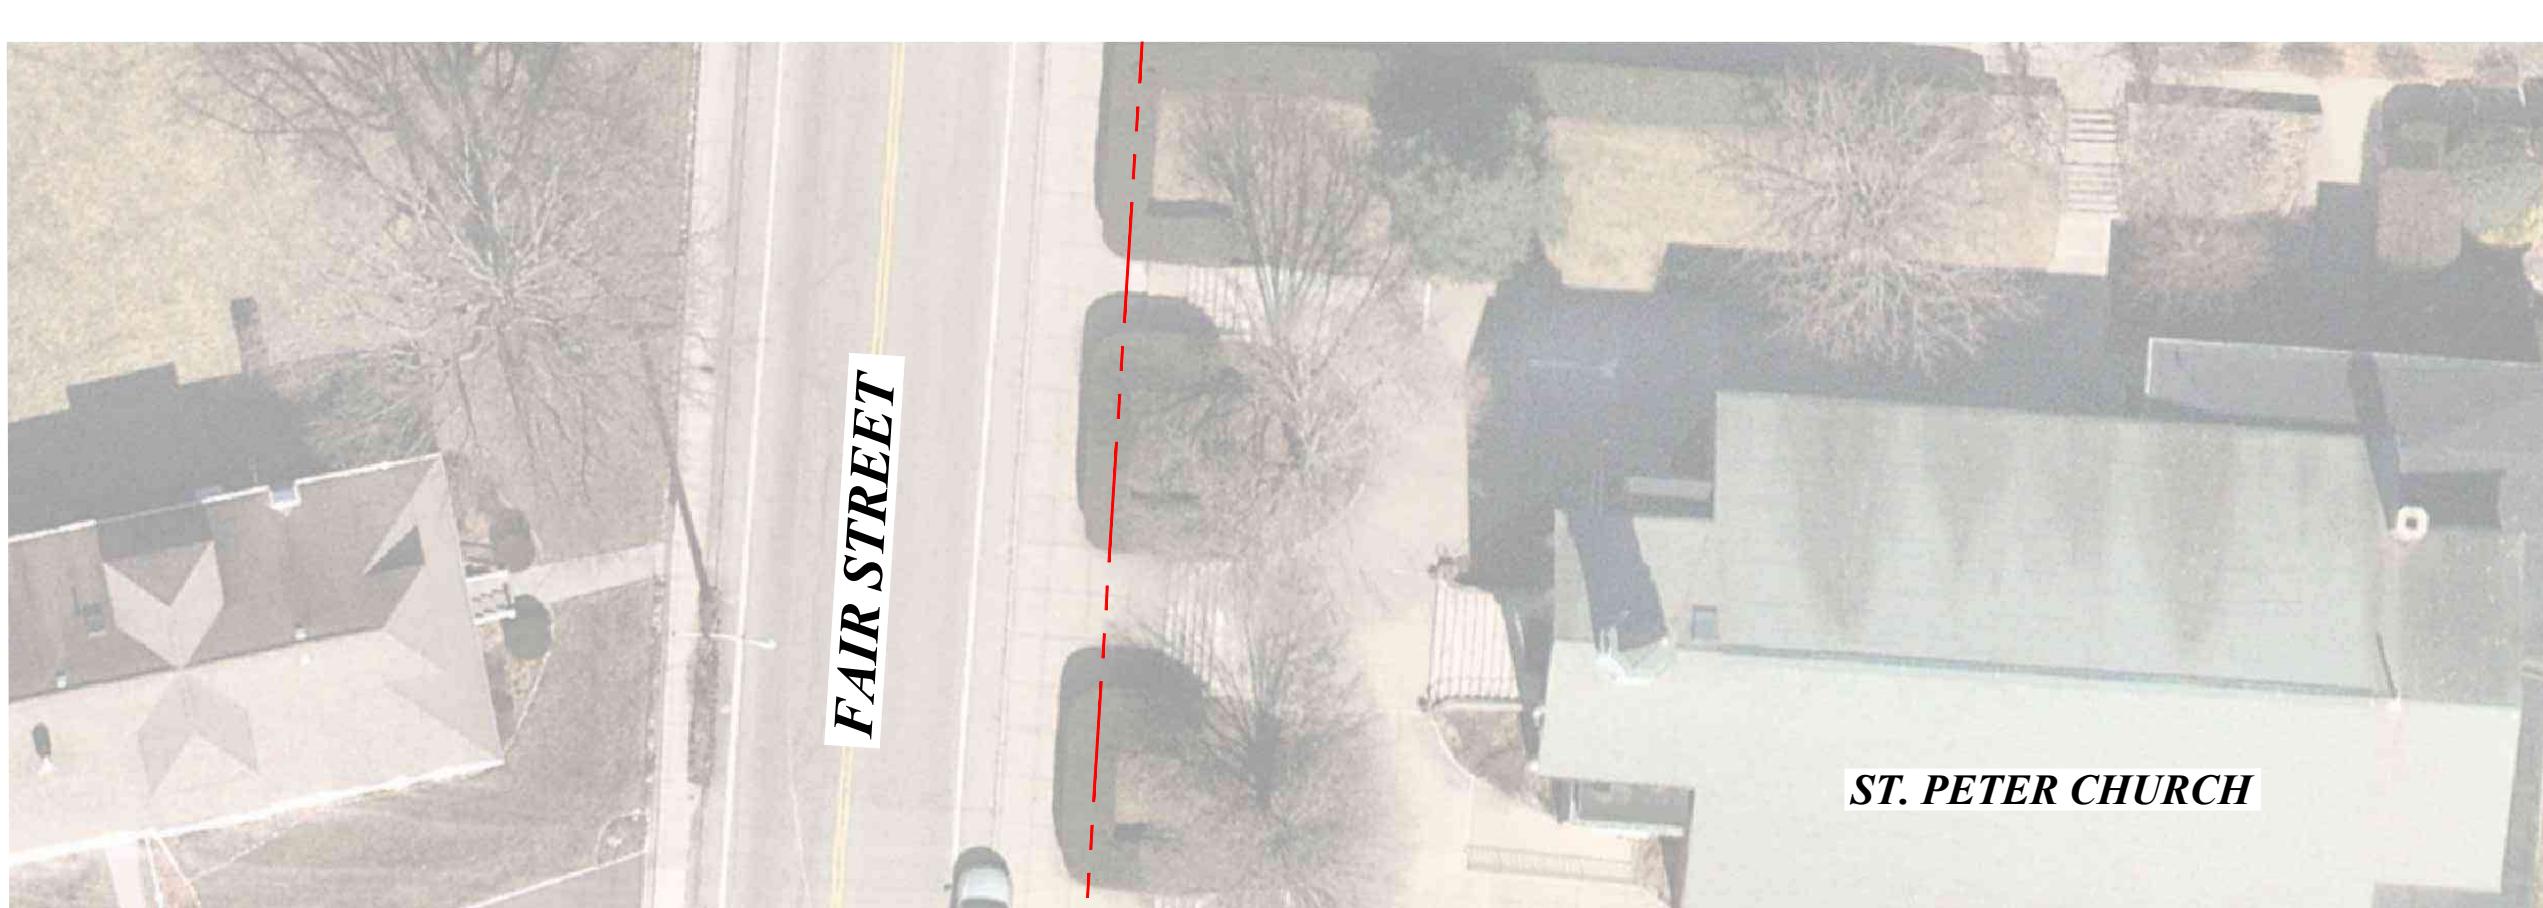

FAIR STREET

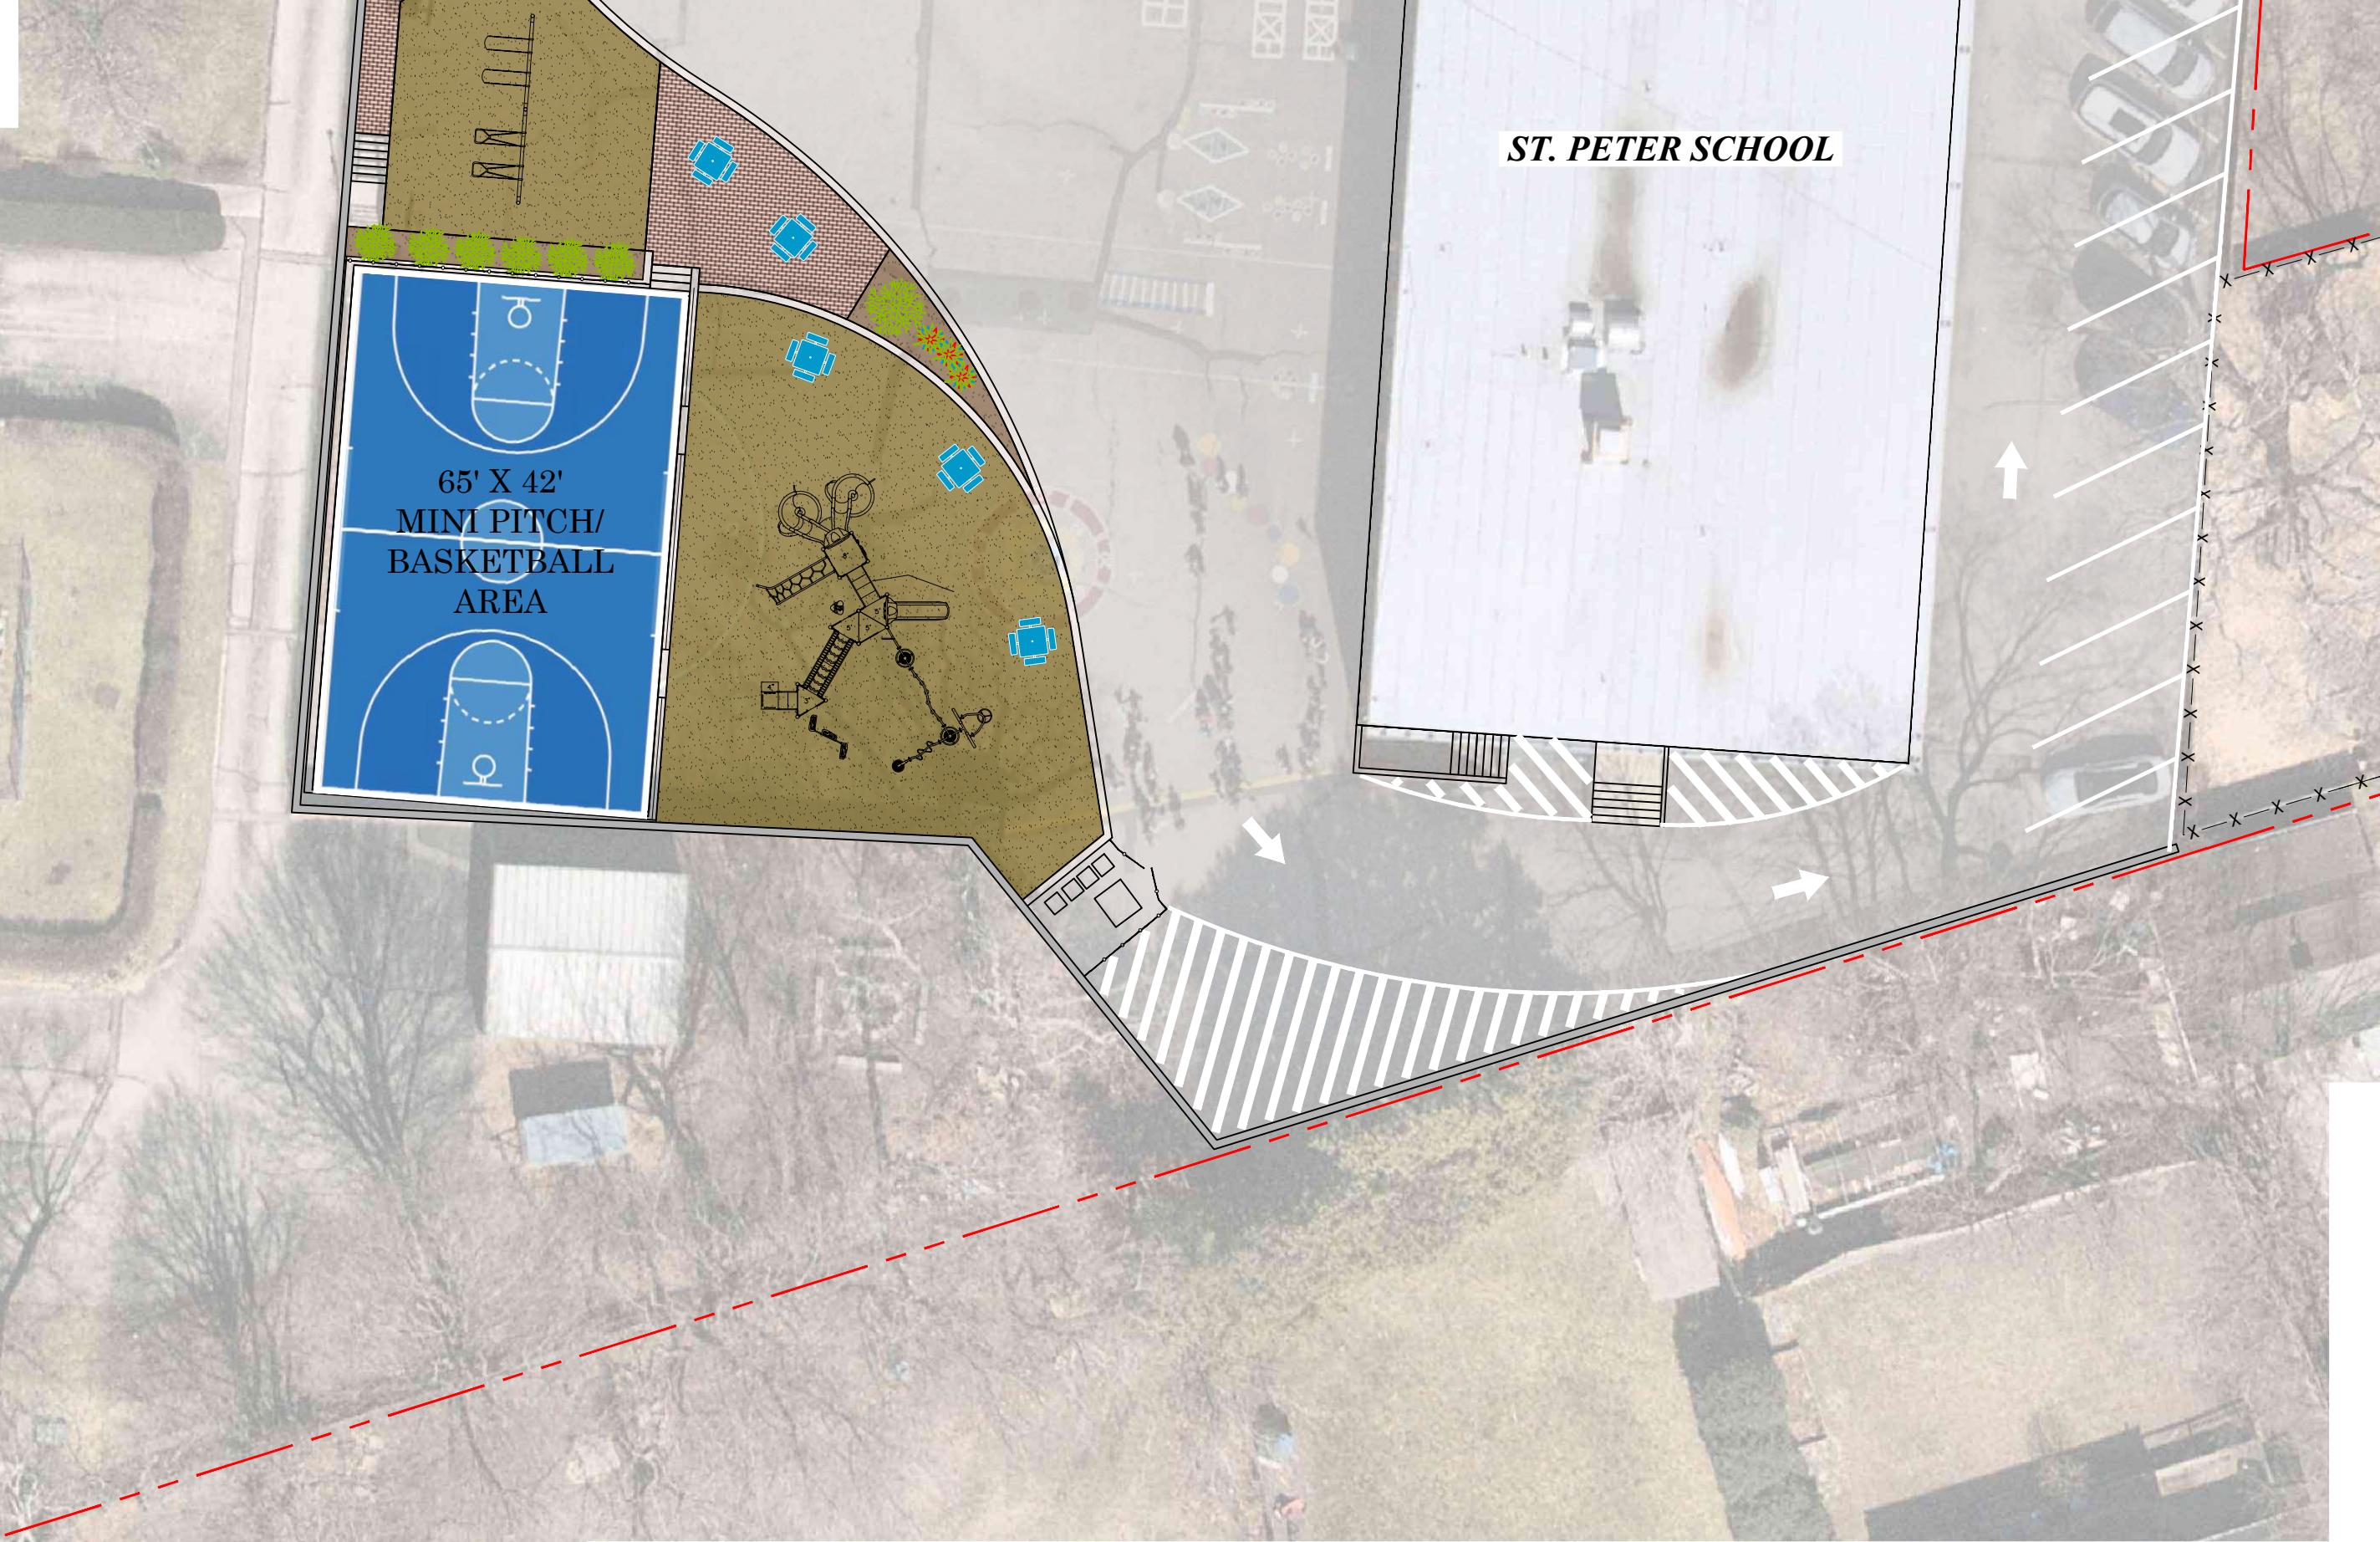

MEMORIAL BRICK WALKWAY & PATIO



OUTDOOR PICNIC TABLES FOR RECREATION AND STUDY



NEW MINI-PITCH SYSTEM

