


1 Front Left  
Scale: 1/4" = 1'-0"



2 Back Right  
Scale: 1/4" = 1'-0"

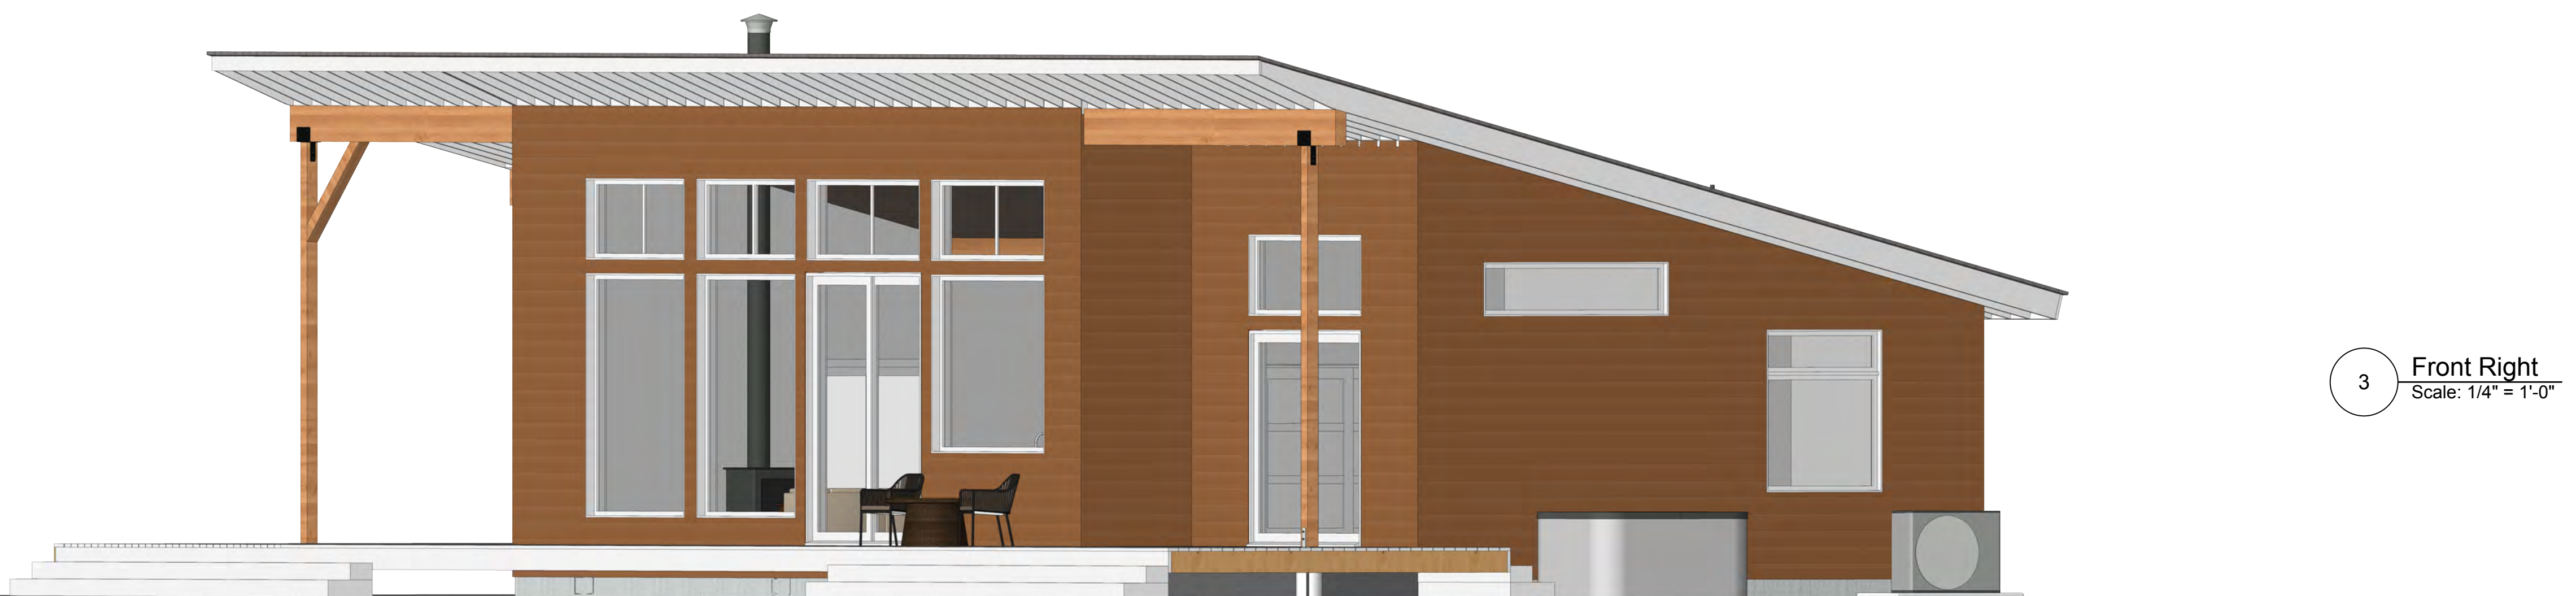

3 Front Right  
Scale: 1/4" = 1'-0"

Sheet Number:	A-1.2	
Date:	10/3/21	Drawn by: TC
Sheet Title:	Perspective Views	
		Scale: 1/4" = 1'-0"
Project Title:	Chartrand / DeBusk House Project	
Project Address:	44 Inclusivity Lane Glenwood WA 98619	

