





DADELAND WALK



FIRST FLOOR PLAN

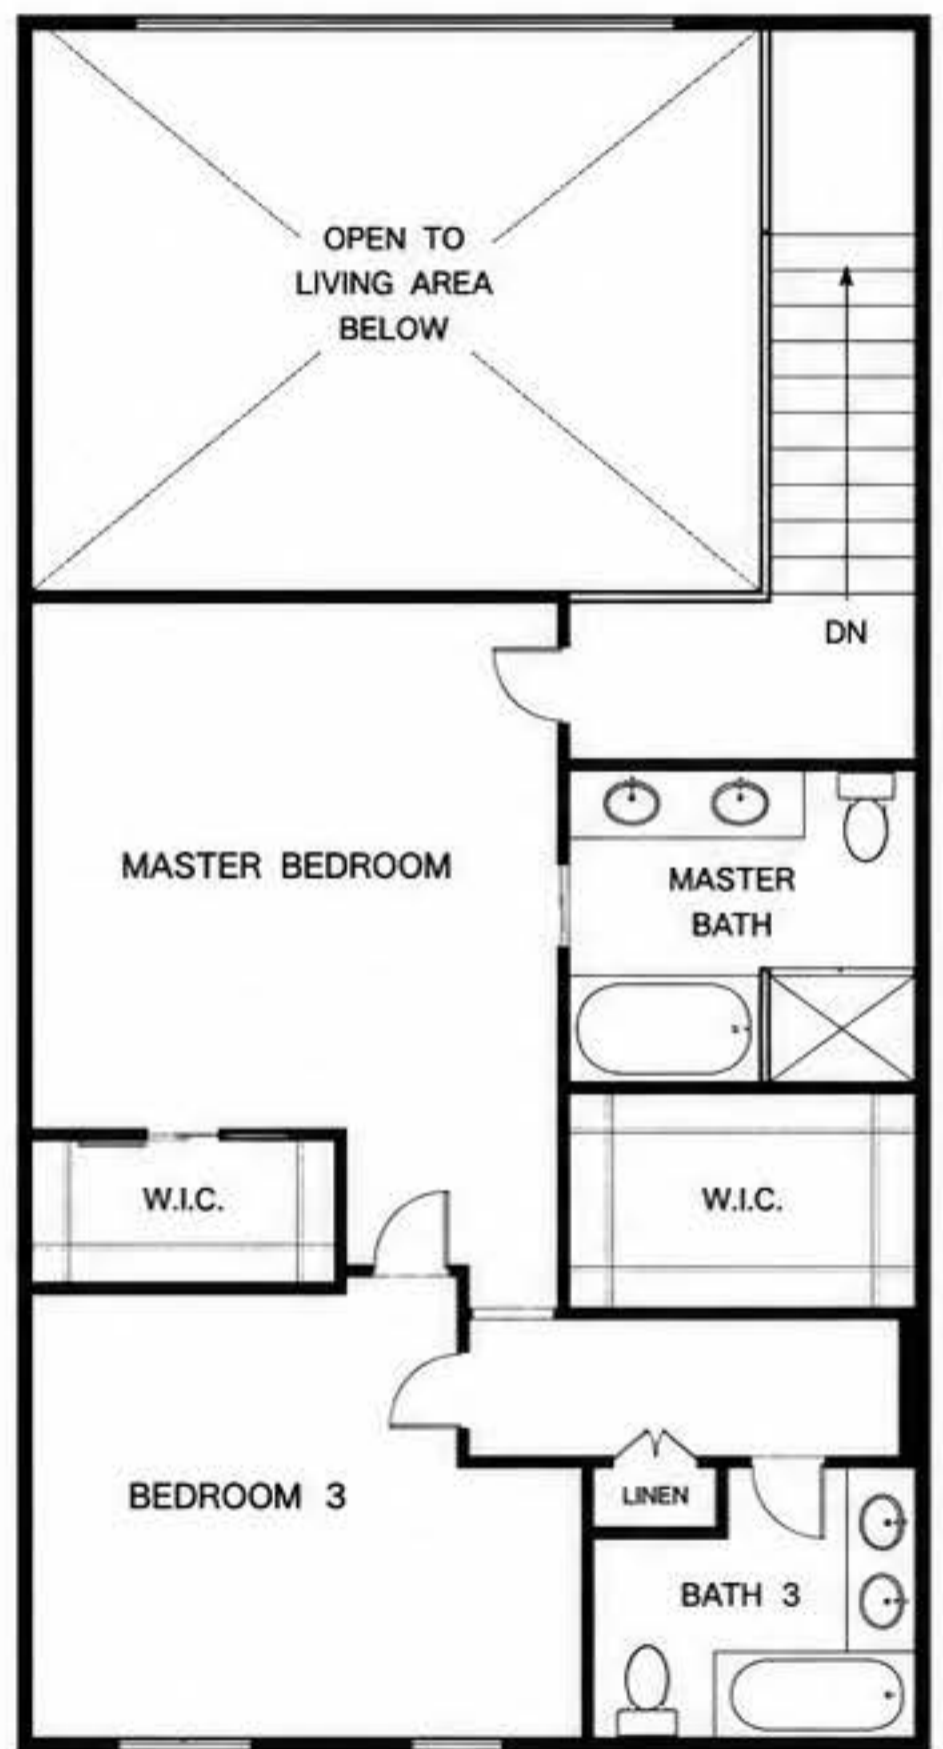

SECOND FLOOR PLAN

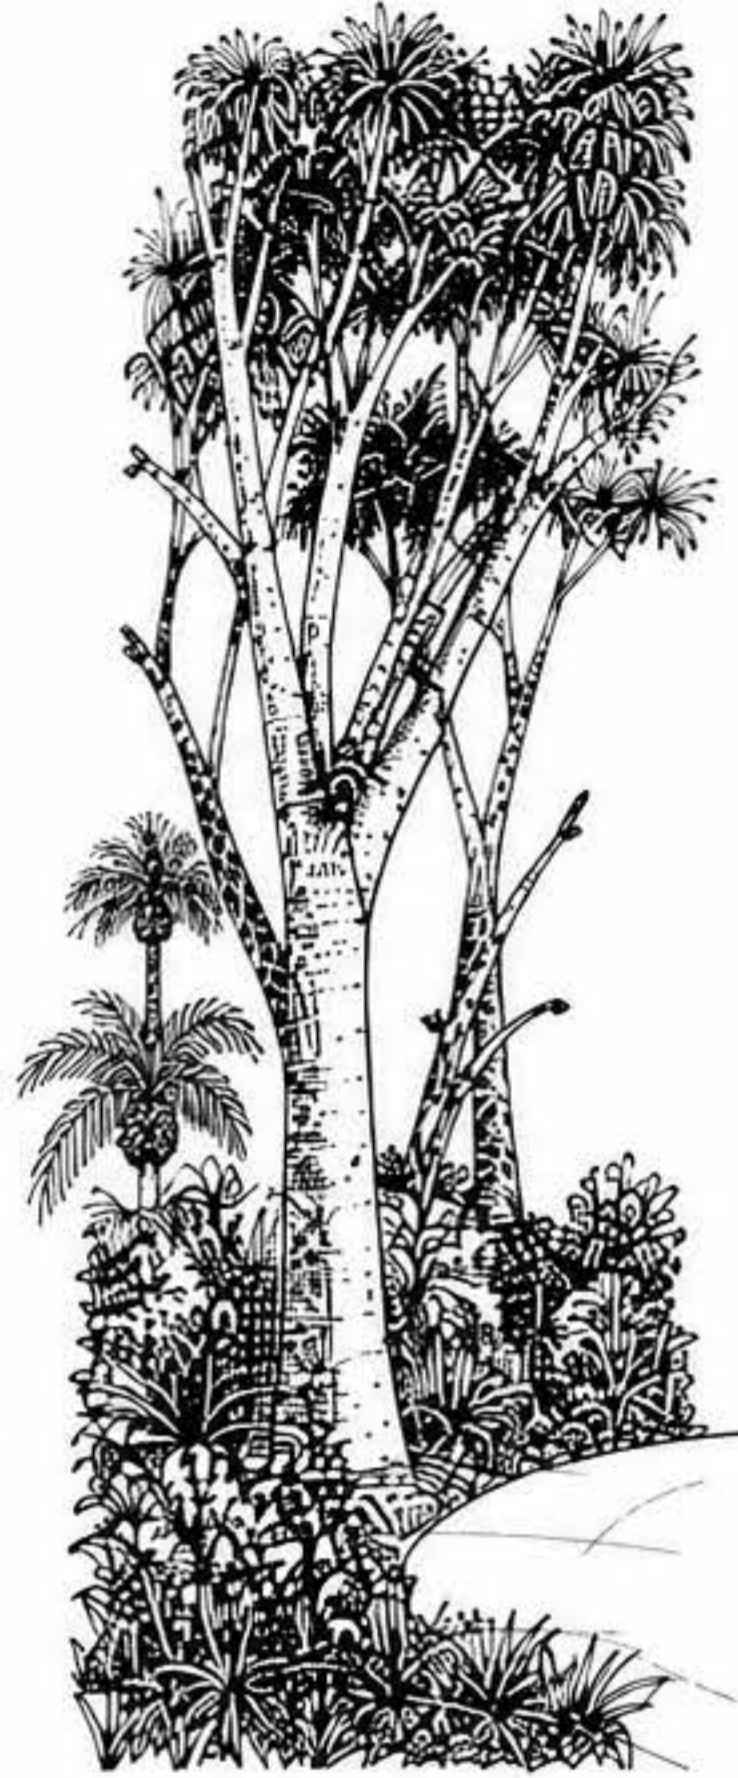

RENDERING

Note: This is an artist's rendering for conceptual and architectural reference purposes only. Not intended as an engineering, structural, or construction document. Final dimensions and installation requirements must be field verified by the Owner and contractor.

MODEL B