


SHEET 2 OF 11

SHEET 3 OF 11


SHEET 4 OF 11

SHEET 5 OF 11

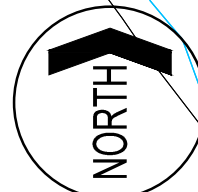

PRELIMINARY
This document shall not be recorded for any purpose.

3465 CURRY LANE
ABILENE, TX 79606
325-695-1070
1508 SANTA FE DR, STE 204
WEATHERFORD, TX 76086
817-594-9880
4920 S. LOOP 289, STE 104
LUBBOCK, TX 79414
806-365-6375

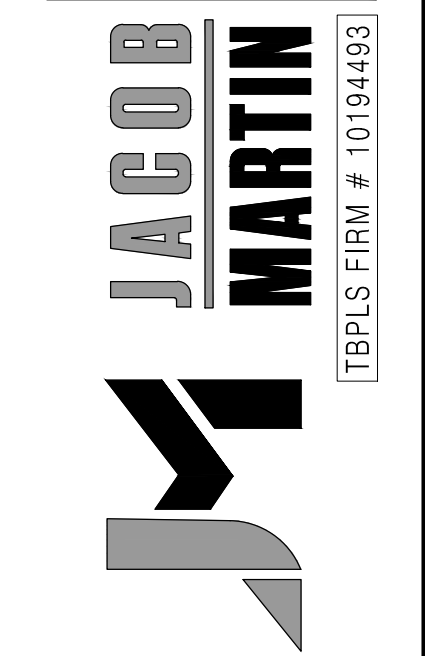

ABILENE, TEXAS
HERITAGE PARK
CONSTRUCTION DRAWINGS
PRELIMINARY PLAT

NO.	REVISION	DATE	SCALE	1" = 200'	PROJECT #	DESIGNED	C.F.	DRAWN	C.F.	CHECKED	C.F.
					21336						

DATE: SCALE: 1" = 200'
PROJECT # 21336
DESIGNED C.F.
DRAWN C.F.
CHECKED C.F.

DATE: SCALE: 1" = 200'
PROJECT # 21336
DESIGNED C.F.
DRAWN C.F.
CHECKED C.F.

DATE: SCALE: 1" = 200'
PROJECT # 21336
DESIGNED C.F.
DRAWN C.F.
CHECKED C.F.

DEVELOPER/SUBDIVIDER:
HRT ENTERPRISES, INC.
967 S. 25TH STREET
ABILENE, TEXAS 79602
325-692-4317

DATE: SCALE: 1" = 200'
PROJECT # 21336
DESIGNED C.F.
DRAWN C.F.
CHECKED C.F.

SHEET 1
SEQ. 1 OF 11

CITY OF ABILENE
Waterline Easement
Vol. 290, Pg. 131 OPR
Vol. 316, Pg. 555 DR
&
Vol. 826, Pg. 106 DR

WTU Easement
2" Inside Property Line
Vol. 608, Pg. 282 OPR

WTU Easement
895 1897, Pg. 603

MR. W. FRENKOWS, INC.
33.143 ACRES
INSTRUMENT NO. 201900254
O.P.R.

MR. W. FRENKOWS, INC.
33.143 ACRES
INSTRUMENT NO. 201900254
O.P.R.

CHARLES RANDALL HARKINS
TRACT TWO
96.277 ACRES
INSTRUMENT NO. 2017-12231
O.P.R.

HAL GREGORY ATKINSON
TRACT 1
(CALLED 160 ACRES)
INSTRUMENT NO. 2017-1441
O.P.R.

BETTY KING
70.98 ACRES
PROBATE MAX C. KING (12-12-2012)

BETTY KING
46.20 ACRES
PROBATE MAX C. KING (12-1-1)

