

OREGON HILL COMMUNITY GARDEN


614 HOLLY STREET

CONCEPT PLAN

↑ TO HOLLY STREET ↑

PHADRA HSE
9.5.25

SCALE
1/8" = 1'

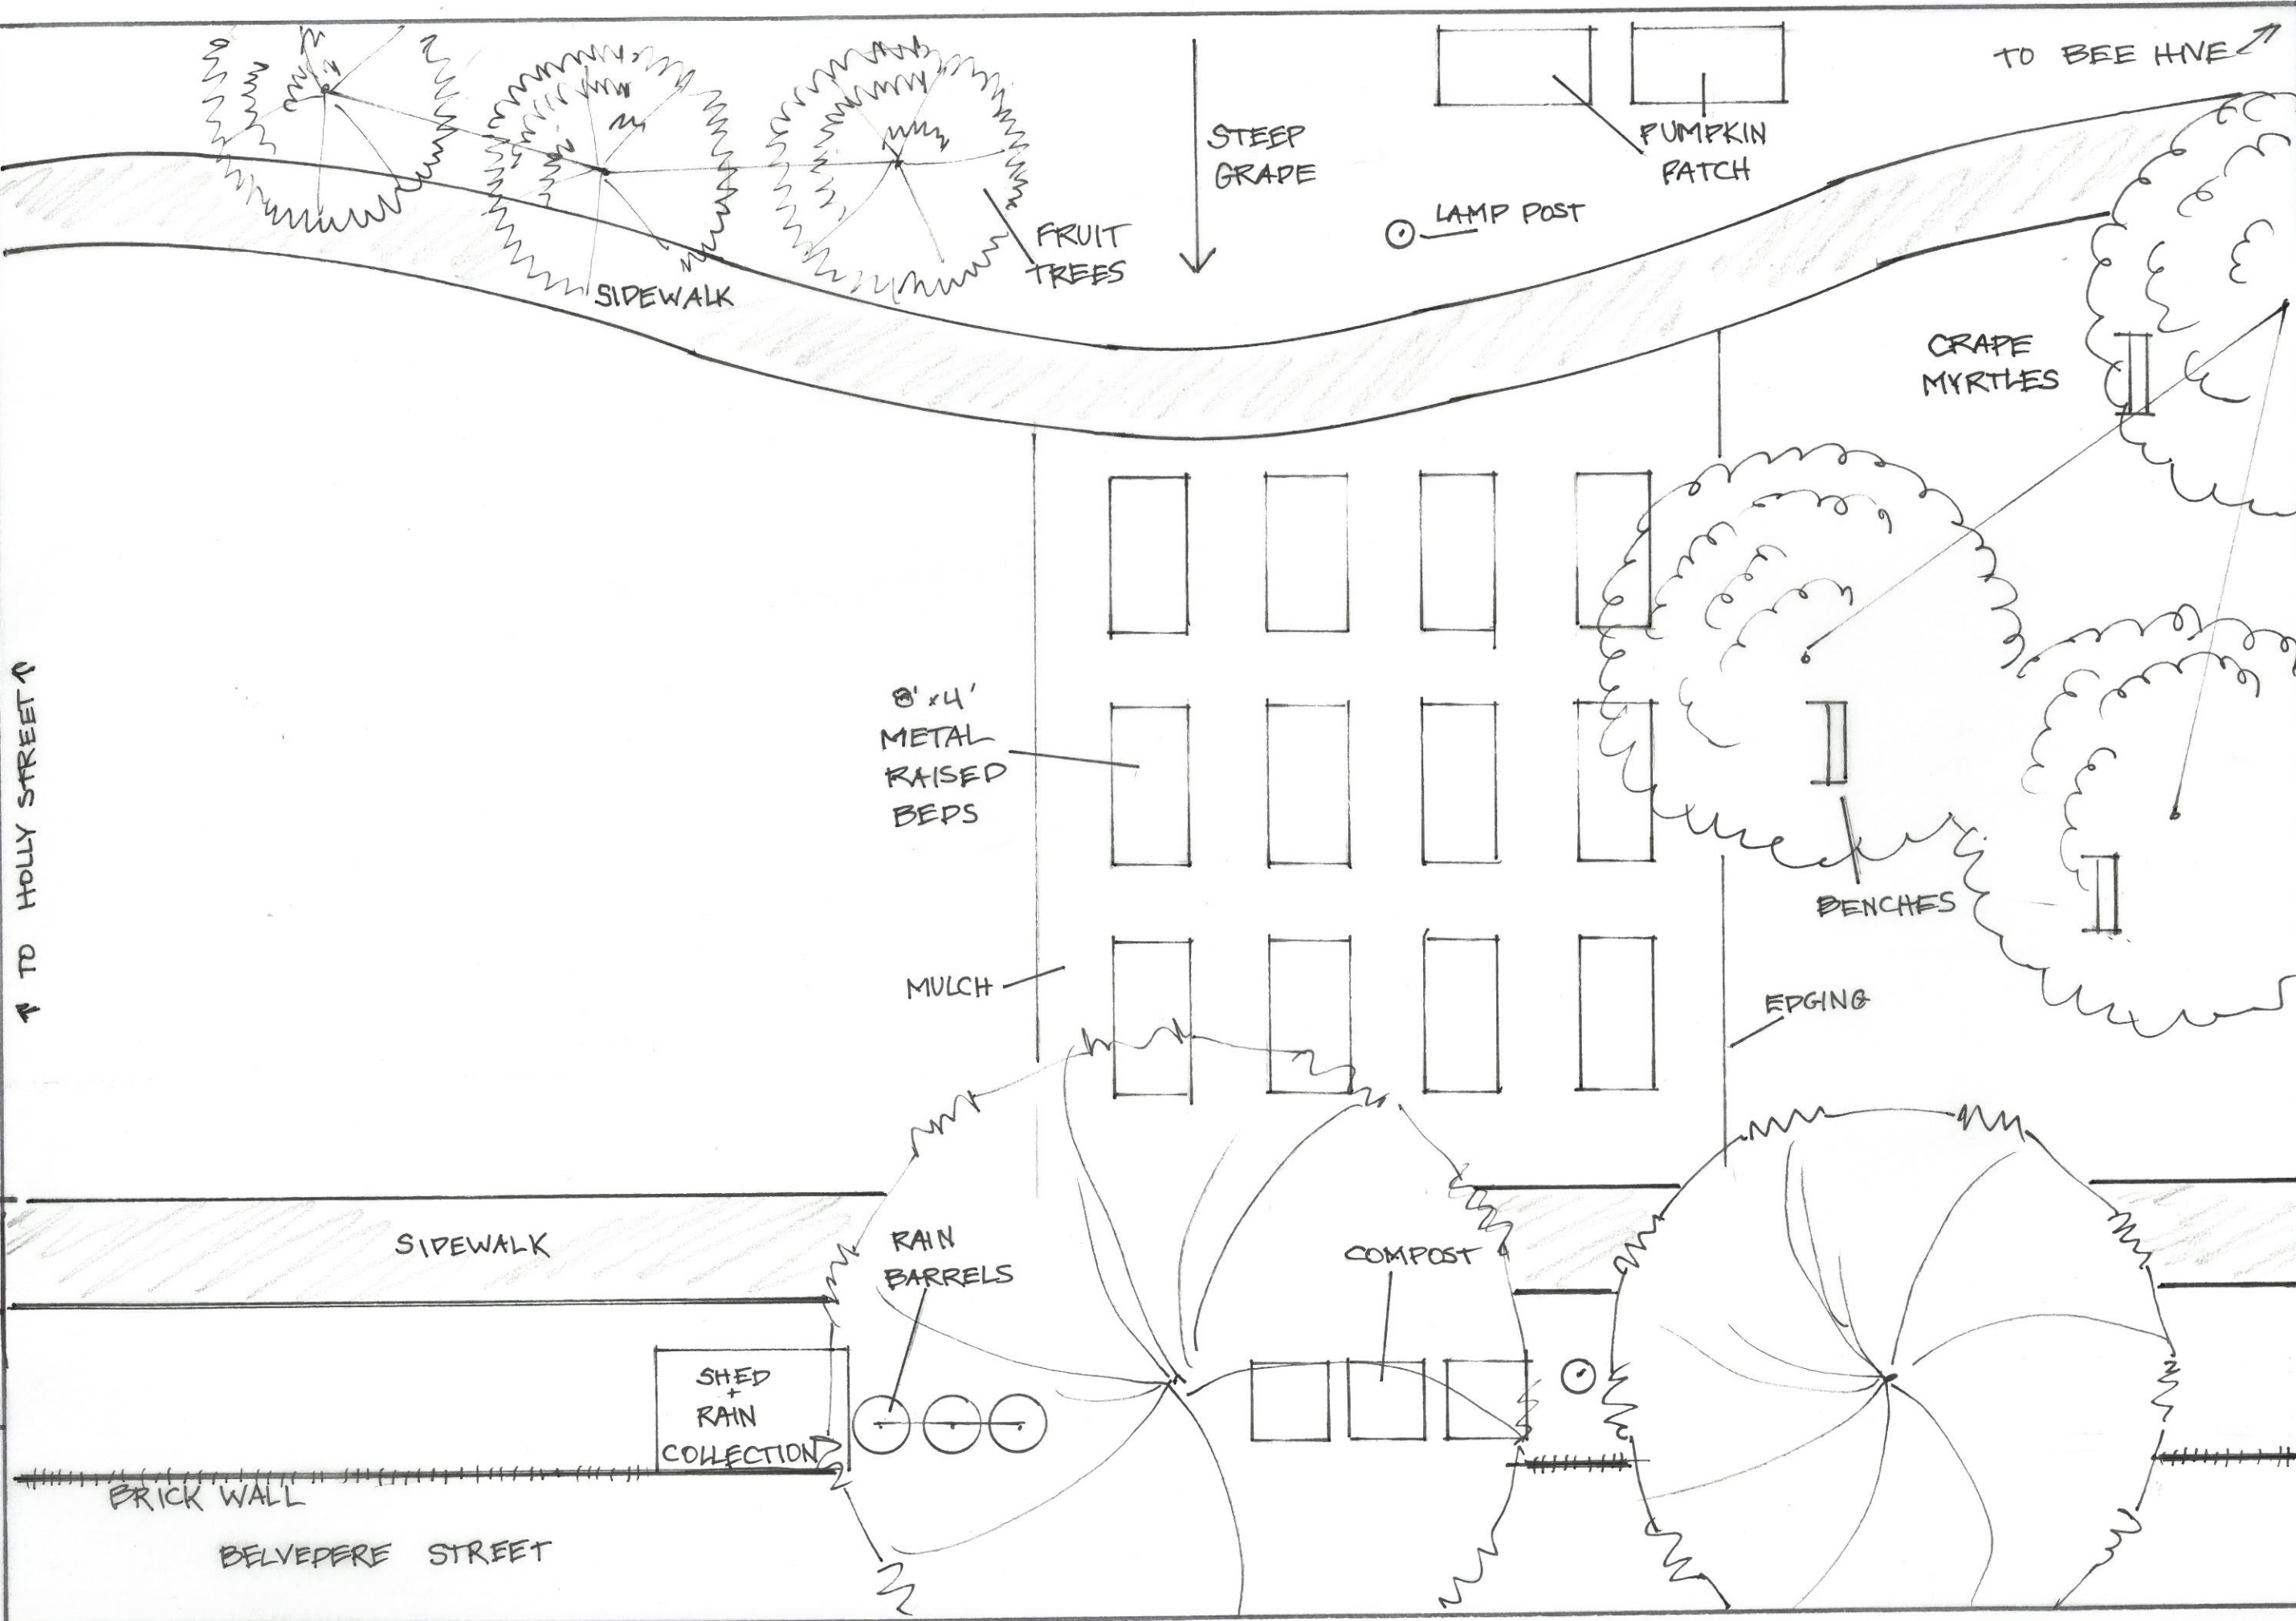

TO BEE HIVE ↗

STEEP GRADE ↓

PUMPKIN PATCH

○ LAMP POST

FRUIT TREES

SIDEWALK

GRAPE MYRTLES

8' x 4' METAL RAISED BEDS

MULCH

BENCHES

EDGING

SIDEWALK

RAIN BARRELS

COMPOST

SHED + RAIN COLLECTION

BRICK WALL

BELVEDERE STREET