
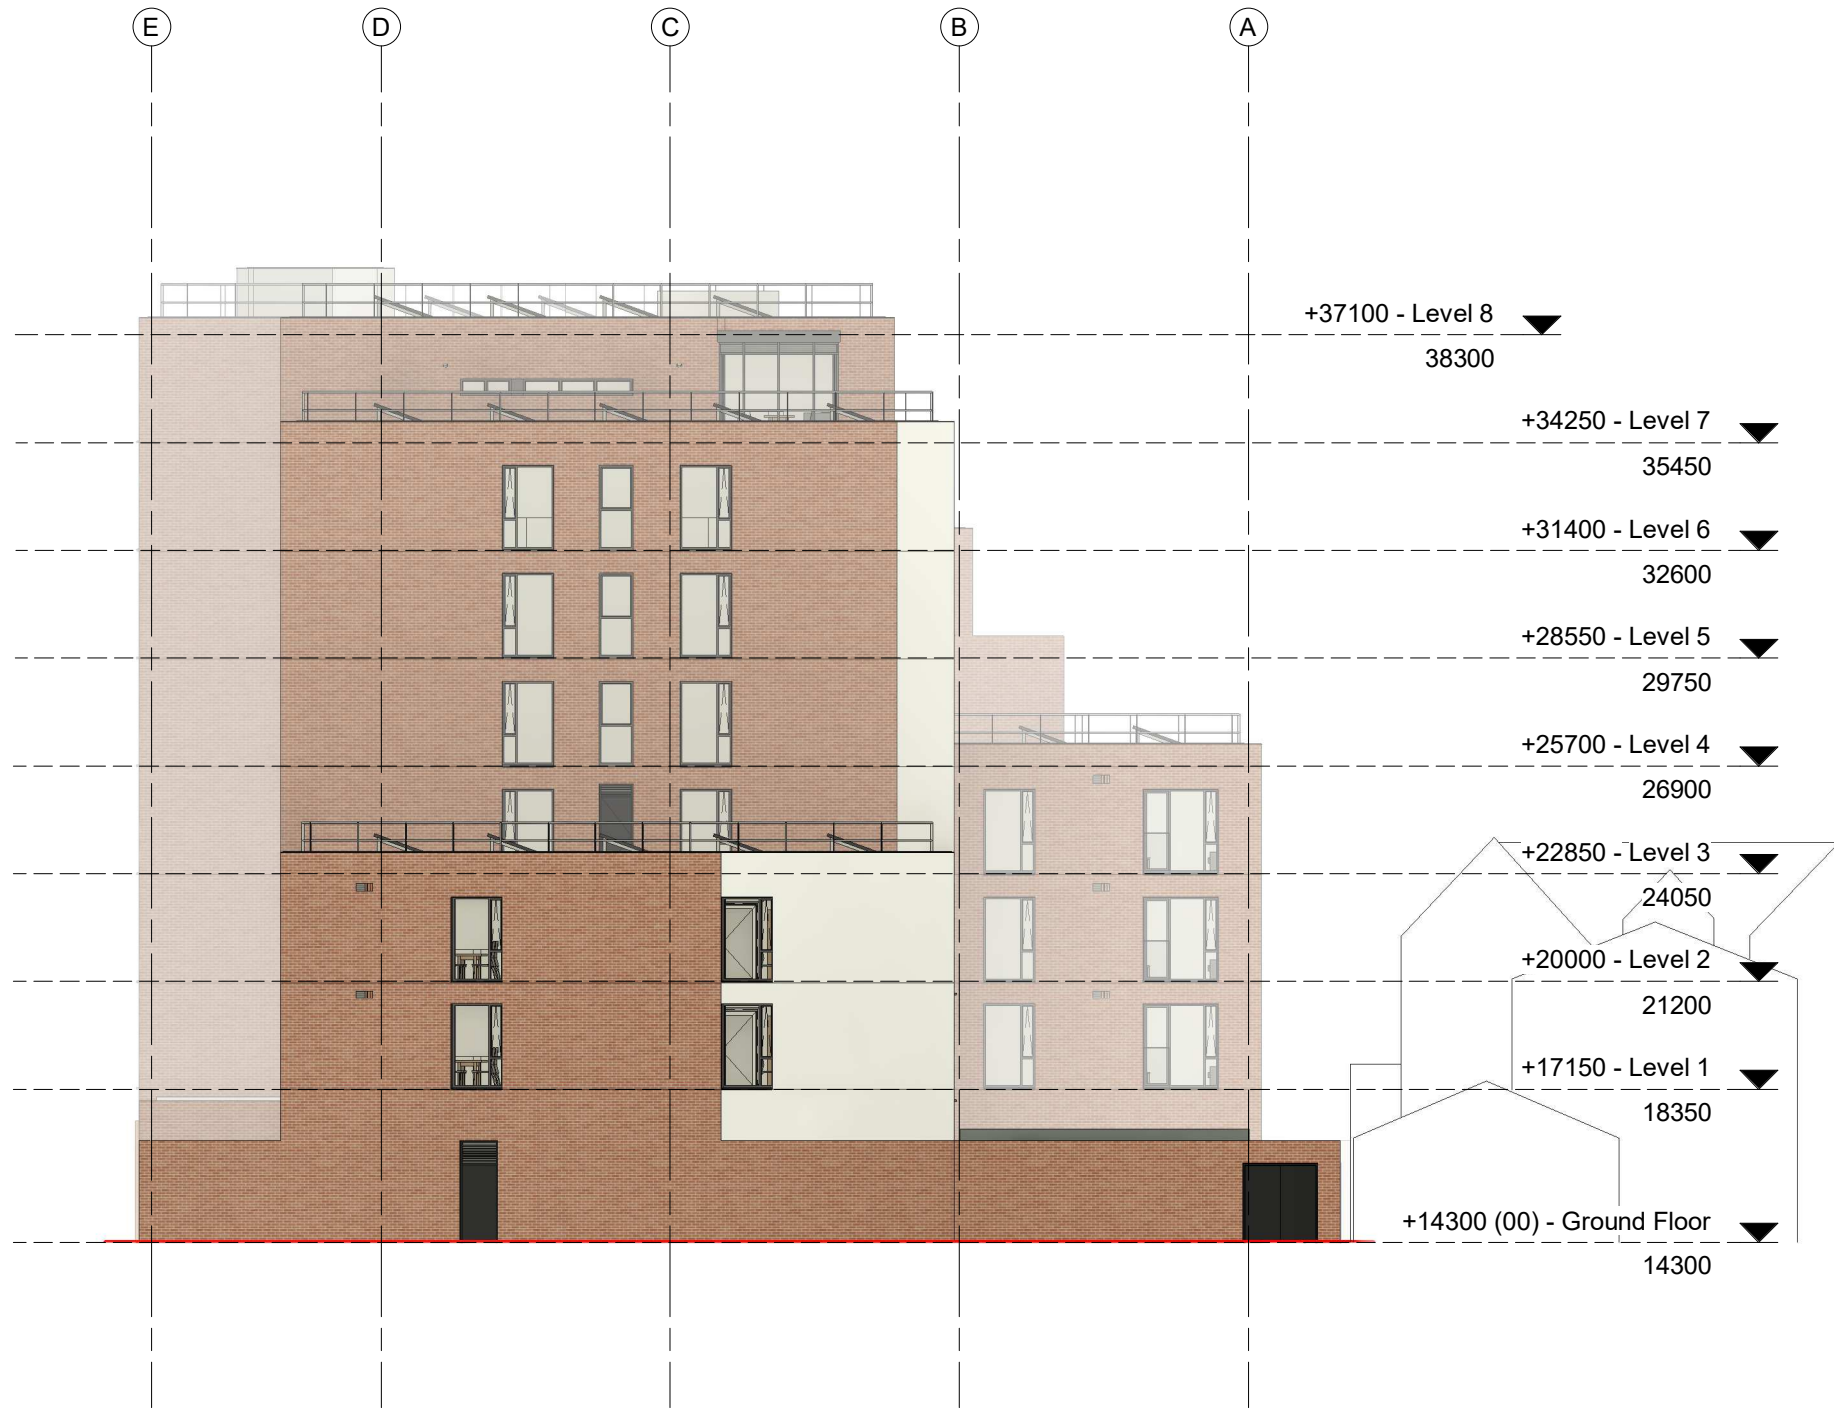


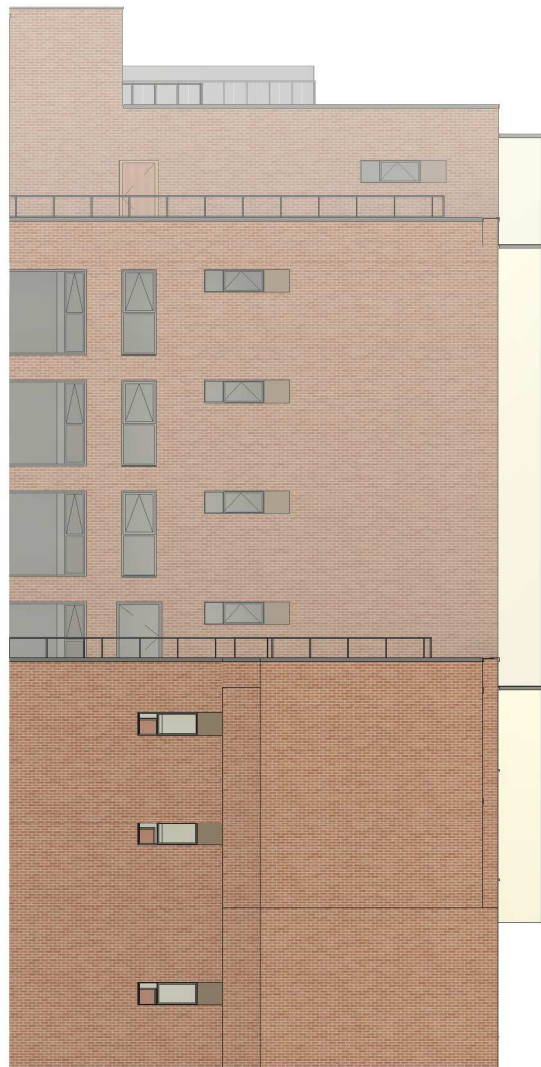

1 West Elevation
1 : 200

HolderMathiasarchitects

T +44 (0) 20 7287 0735
www.holdermathias.com
London Cardiff Munich

Project
The Gaiety, City Road
Cardiff
Draycott Group

Title
West Elevation

Job No	Scale at A3	Classification	Status	Revision
4773	1 : 200	PM_40_40_34	S3	P05

Project - Originator - Functional Breakdown - Spatial Breakdown - Form - Discipline - Number
4773-HMA-ZZ-ZZ-DR-A-00104

ISO 14001 : 2015 ISO 9001 : 2015 RIBA Chartered Practice
Please consider the environment before printing this document
Refer to dimensions where provided - do not scale from this drawing