


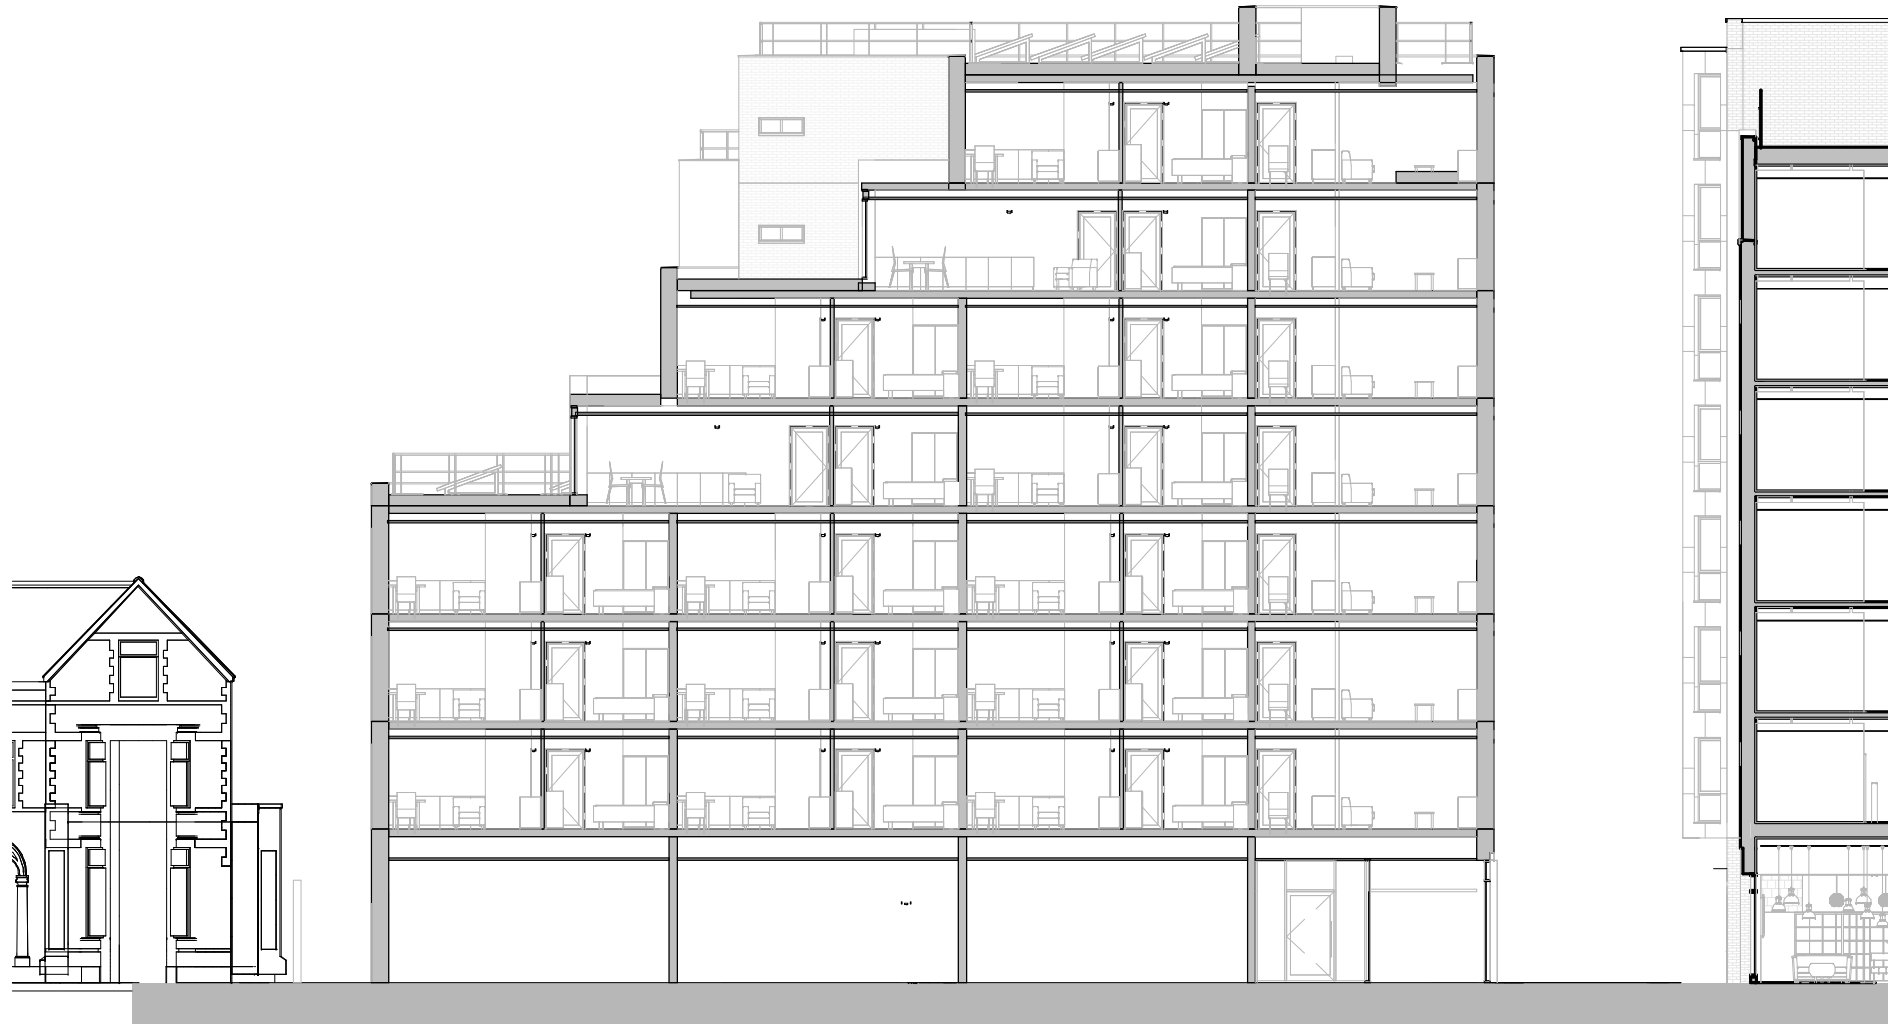

Section B
1 : 200

P02	S3	30.09.24	TB	PAC Submission
P01	S3	31.01.24	TB	First Issue
Rev	Status	Date	Check	Description

HolderMathiasarchitects

T +44 (0) 20 7287 0735
www.holdermathias.com
London Cardiff Munich

Project
The Gaiety, City Road
Cardiff
Draycott Group

Title
Section B

Job No	Scale at A3	Classification	Status	Revision
4773	1 : 200	PM_40_40_34	S3	P02

Project - Originator - Functional Breakdown - Spatial Breakdown - Form - Discipline - Number
4773-HMA-ZZ-ZZ-DR-A-00202

ISO 14001 : 2015 ISO 9001 : 2015 RIBA Chartered Practice
Please consider the environment before printing this document
Refer to dimensions where provided - do not scale from this drawing