



701 Tillery Street Suite 12
Austin, TX, 78702
1-844-963-9963
Barndoplans@gmail.com



RENDERING
FOR ILLUSTRATION ONLY

INDEX OF DRAWINGS

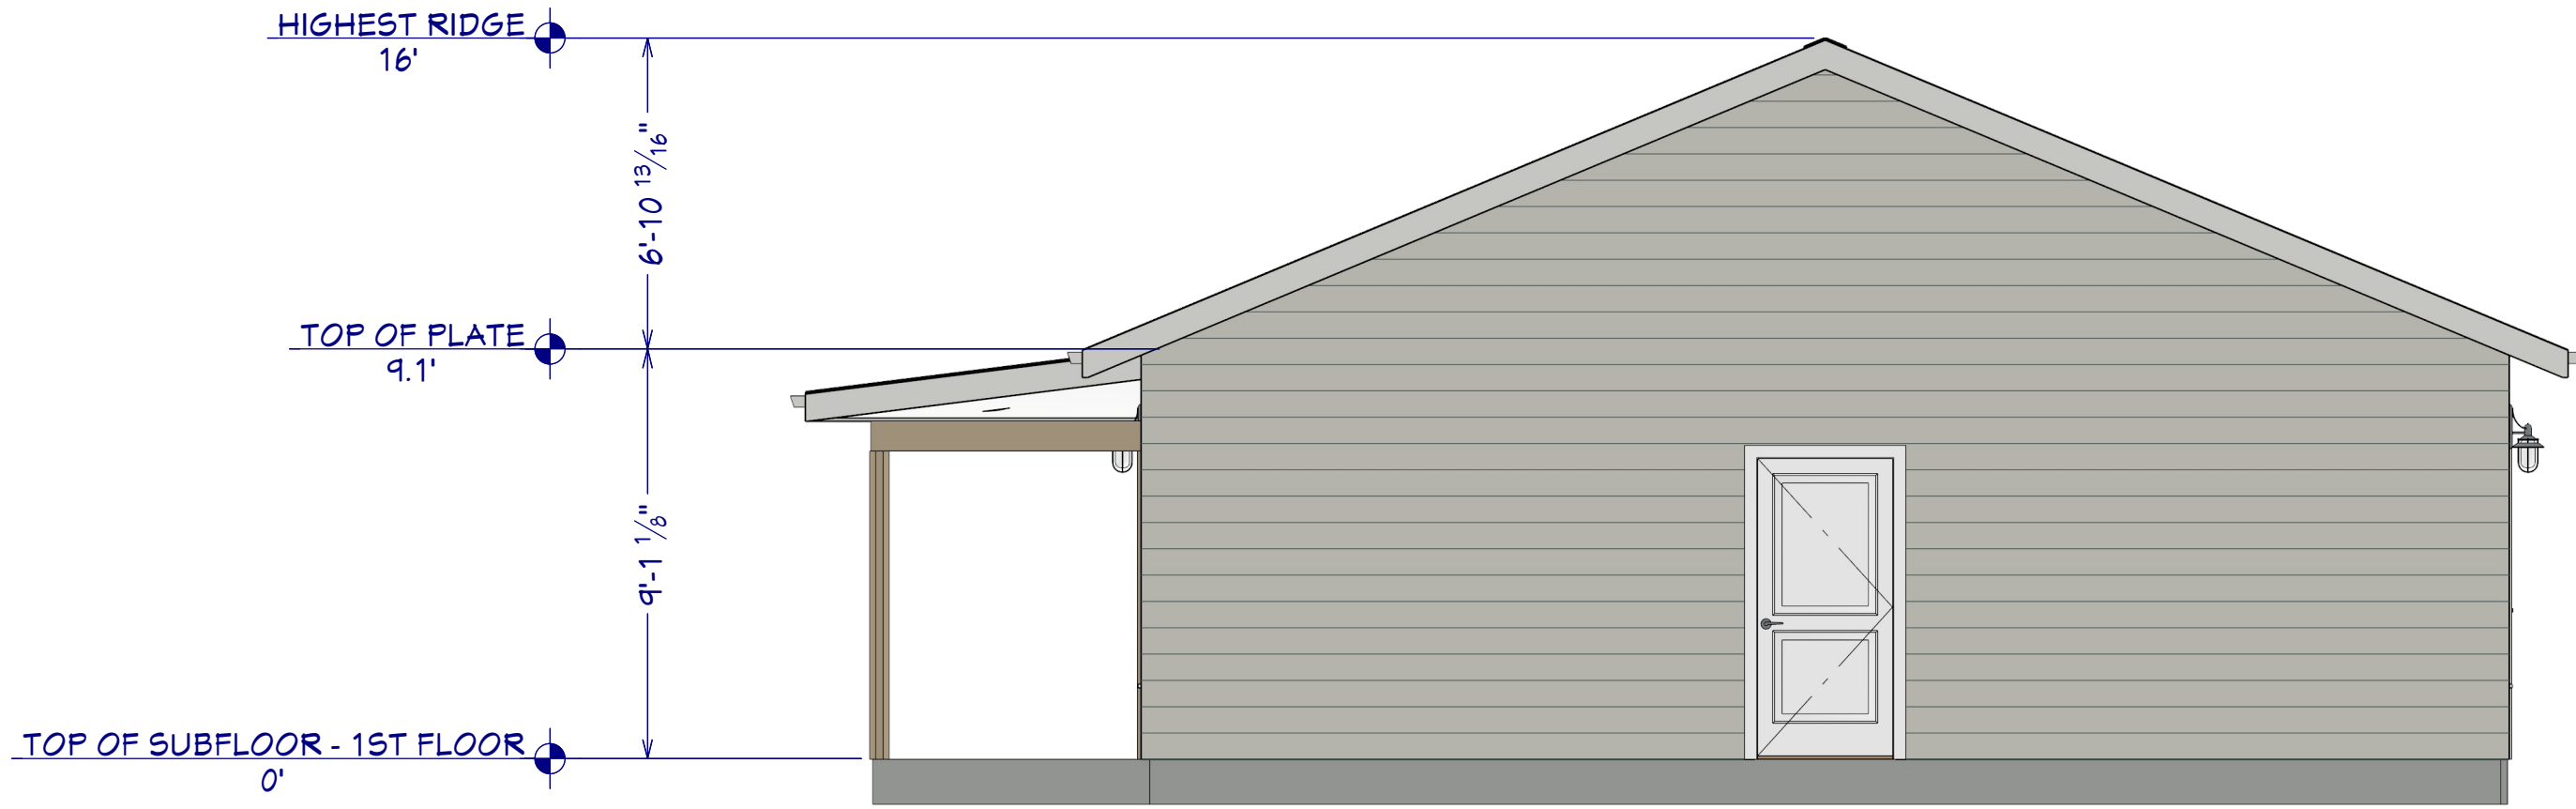
PROJECT SUMMARY	1
FRONT ELEVATIONS	2
SIDE ELEVATIONS	3
1ST FLOOR PLAN	4
ROOF PLAN	5
DOOR AND WINDOW SCHEDULE	6
ELECTRICAL PLAN	7
HYAC PLAN	8
PLUMBING LOCATION	9
FOUNDATION	10

FRONT ELEVATION
1/4"=1'




REAR ELEVATION
1/4"=1'






RIGHT ELEVATION
1/4"=1'

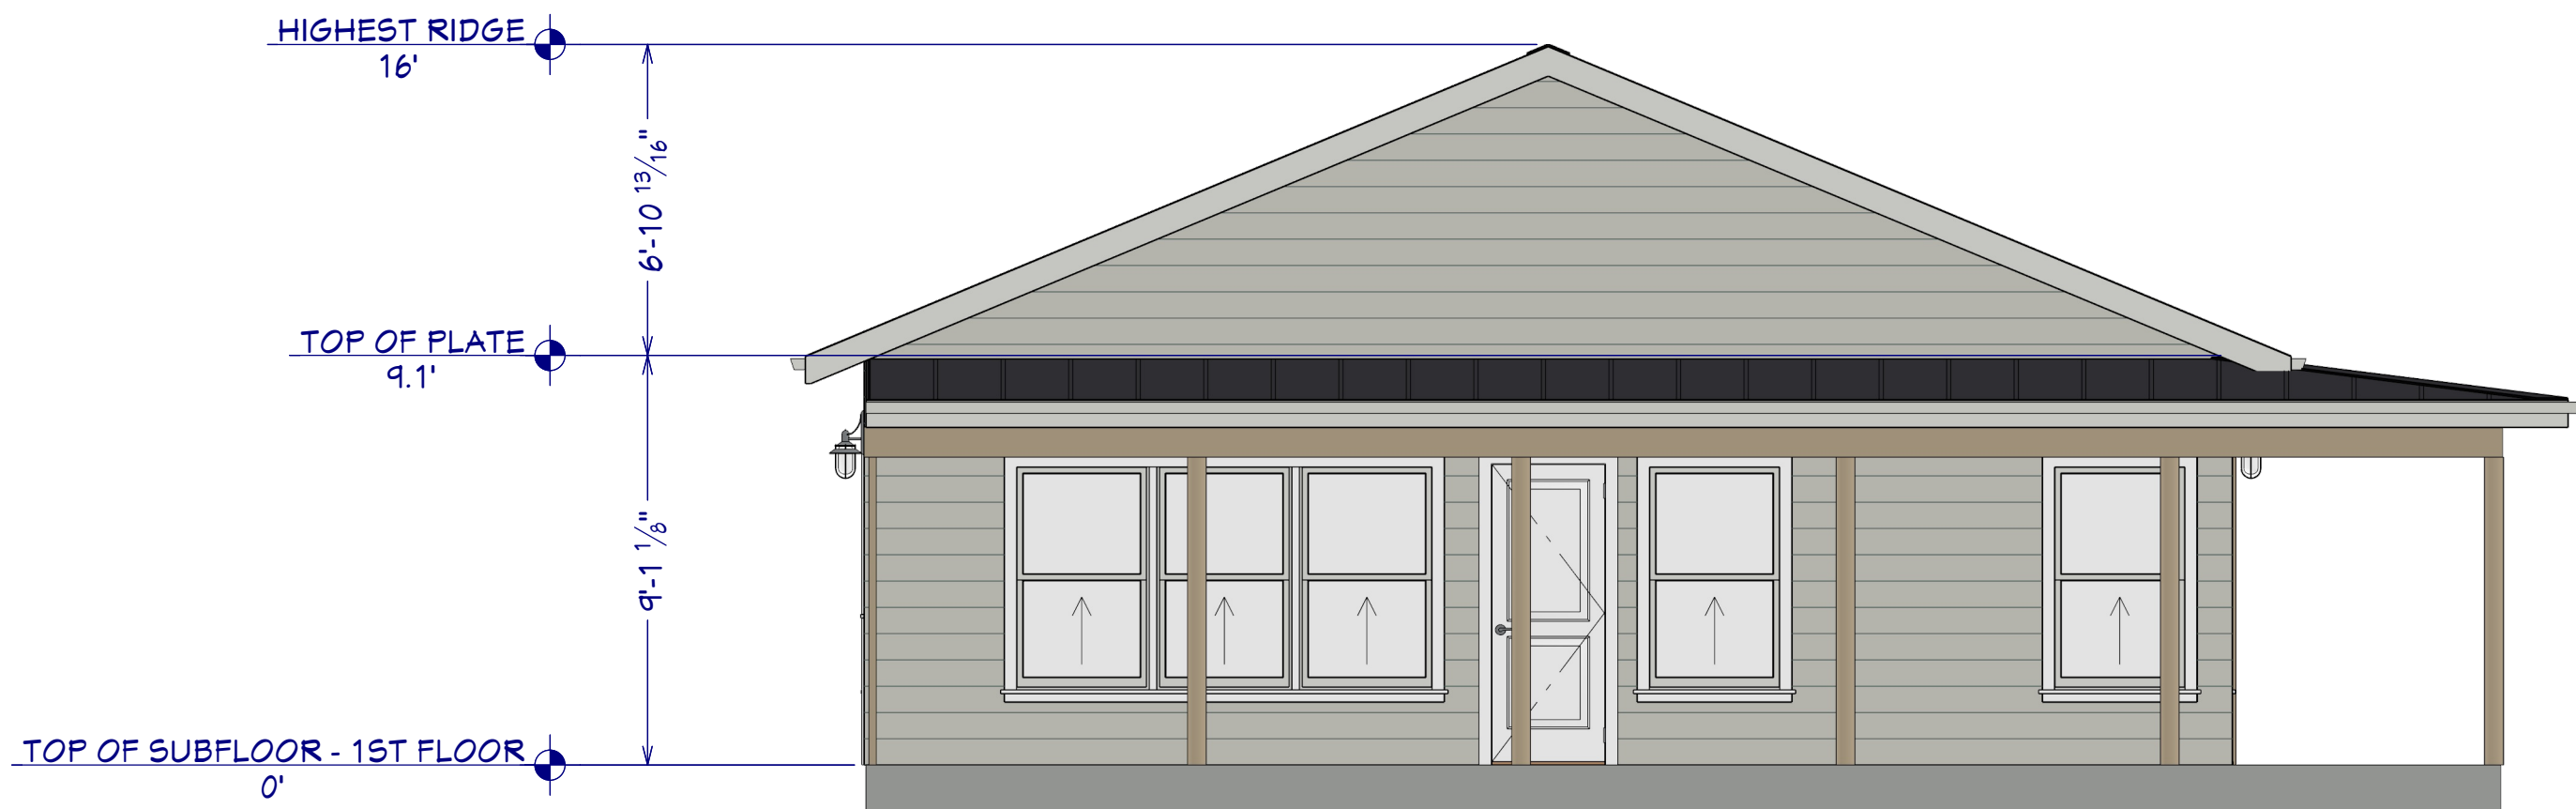


LEFT ELEVATION
1/4"=1'












1ST FLOOR PLAN




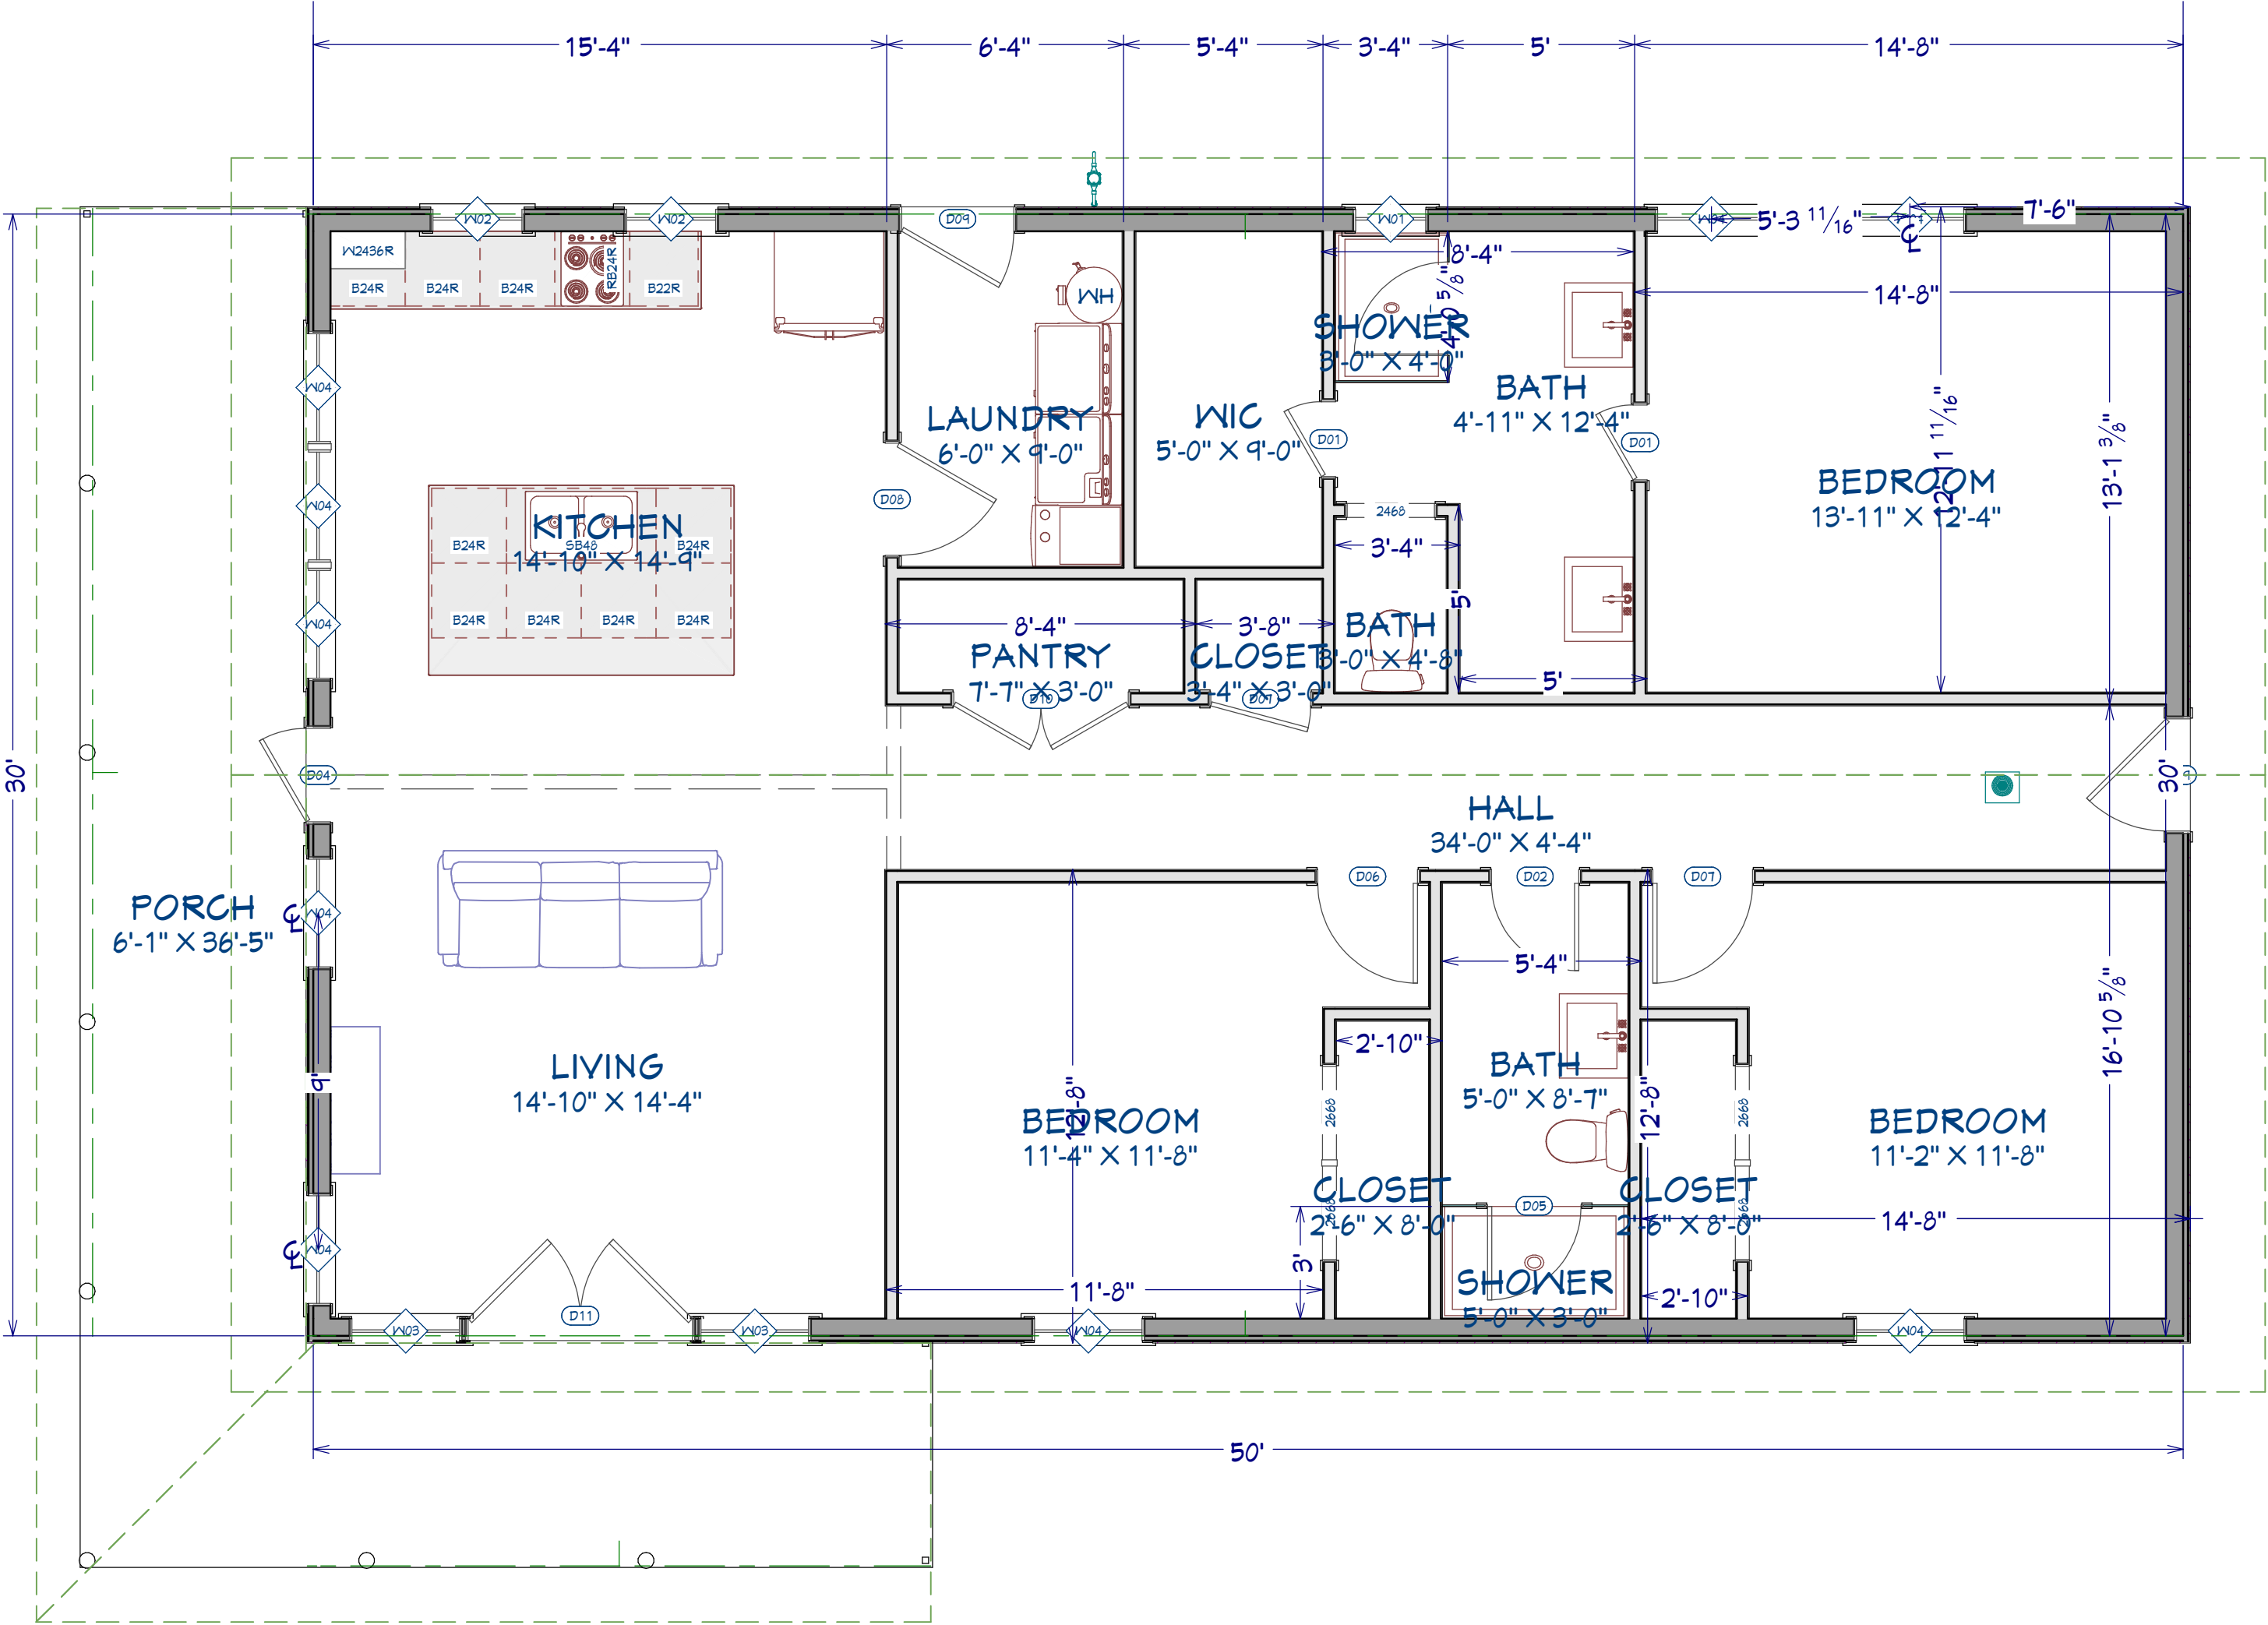
1/4"=1'



ROOM FINISH SCHEDULE				
ROOM NAME	CEILING ELEVATION	AREA, INTERIOR (SQ FT)	FLOOR ELEVATION	FLOOR
BATH	108"	14	0"	1
BATH	108"	43	0"	1
BATH	108"	69	0"	1
BEDROOM	108"	139	0"	1
BEDROOM	108"	141	0"	1
BEDROOM	108"	171	0"	1
CLOSET	108"	10	0"	1
CLOSET	108"	20	0"	1
HALL	108"	149	0"	1
KITCHEN	109 1/8"	219	0"	1
LAUNDRY	108"	53	0"	1
LIVING	109 1/8"	213	0"	1
PANTRY	108"	23	0"	1
PORCH	90"	320	0"	1
SHOWER	109 1/8"	12	0"	1
SHOWER	109 1/8"	15	0"	1
WIC	108"	44	0"	1
LIVING	0"	1294	0"	0

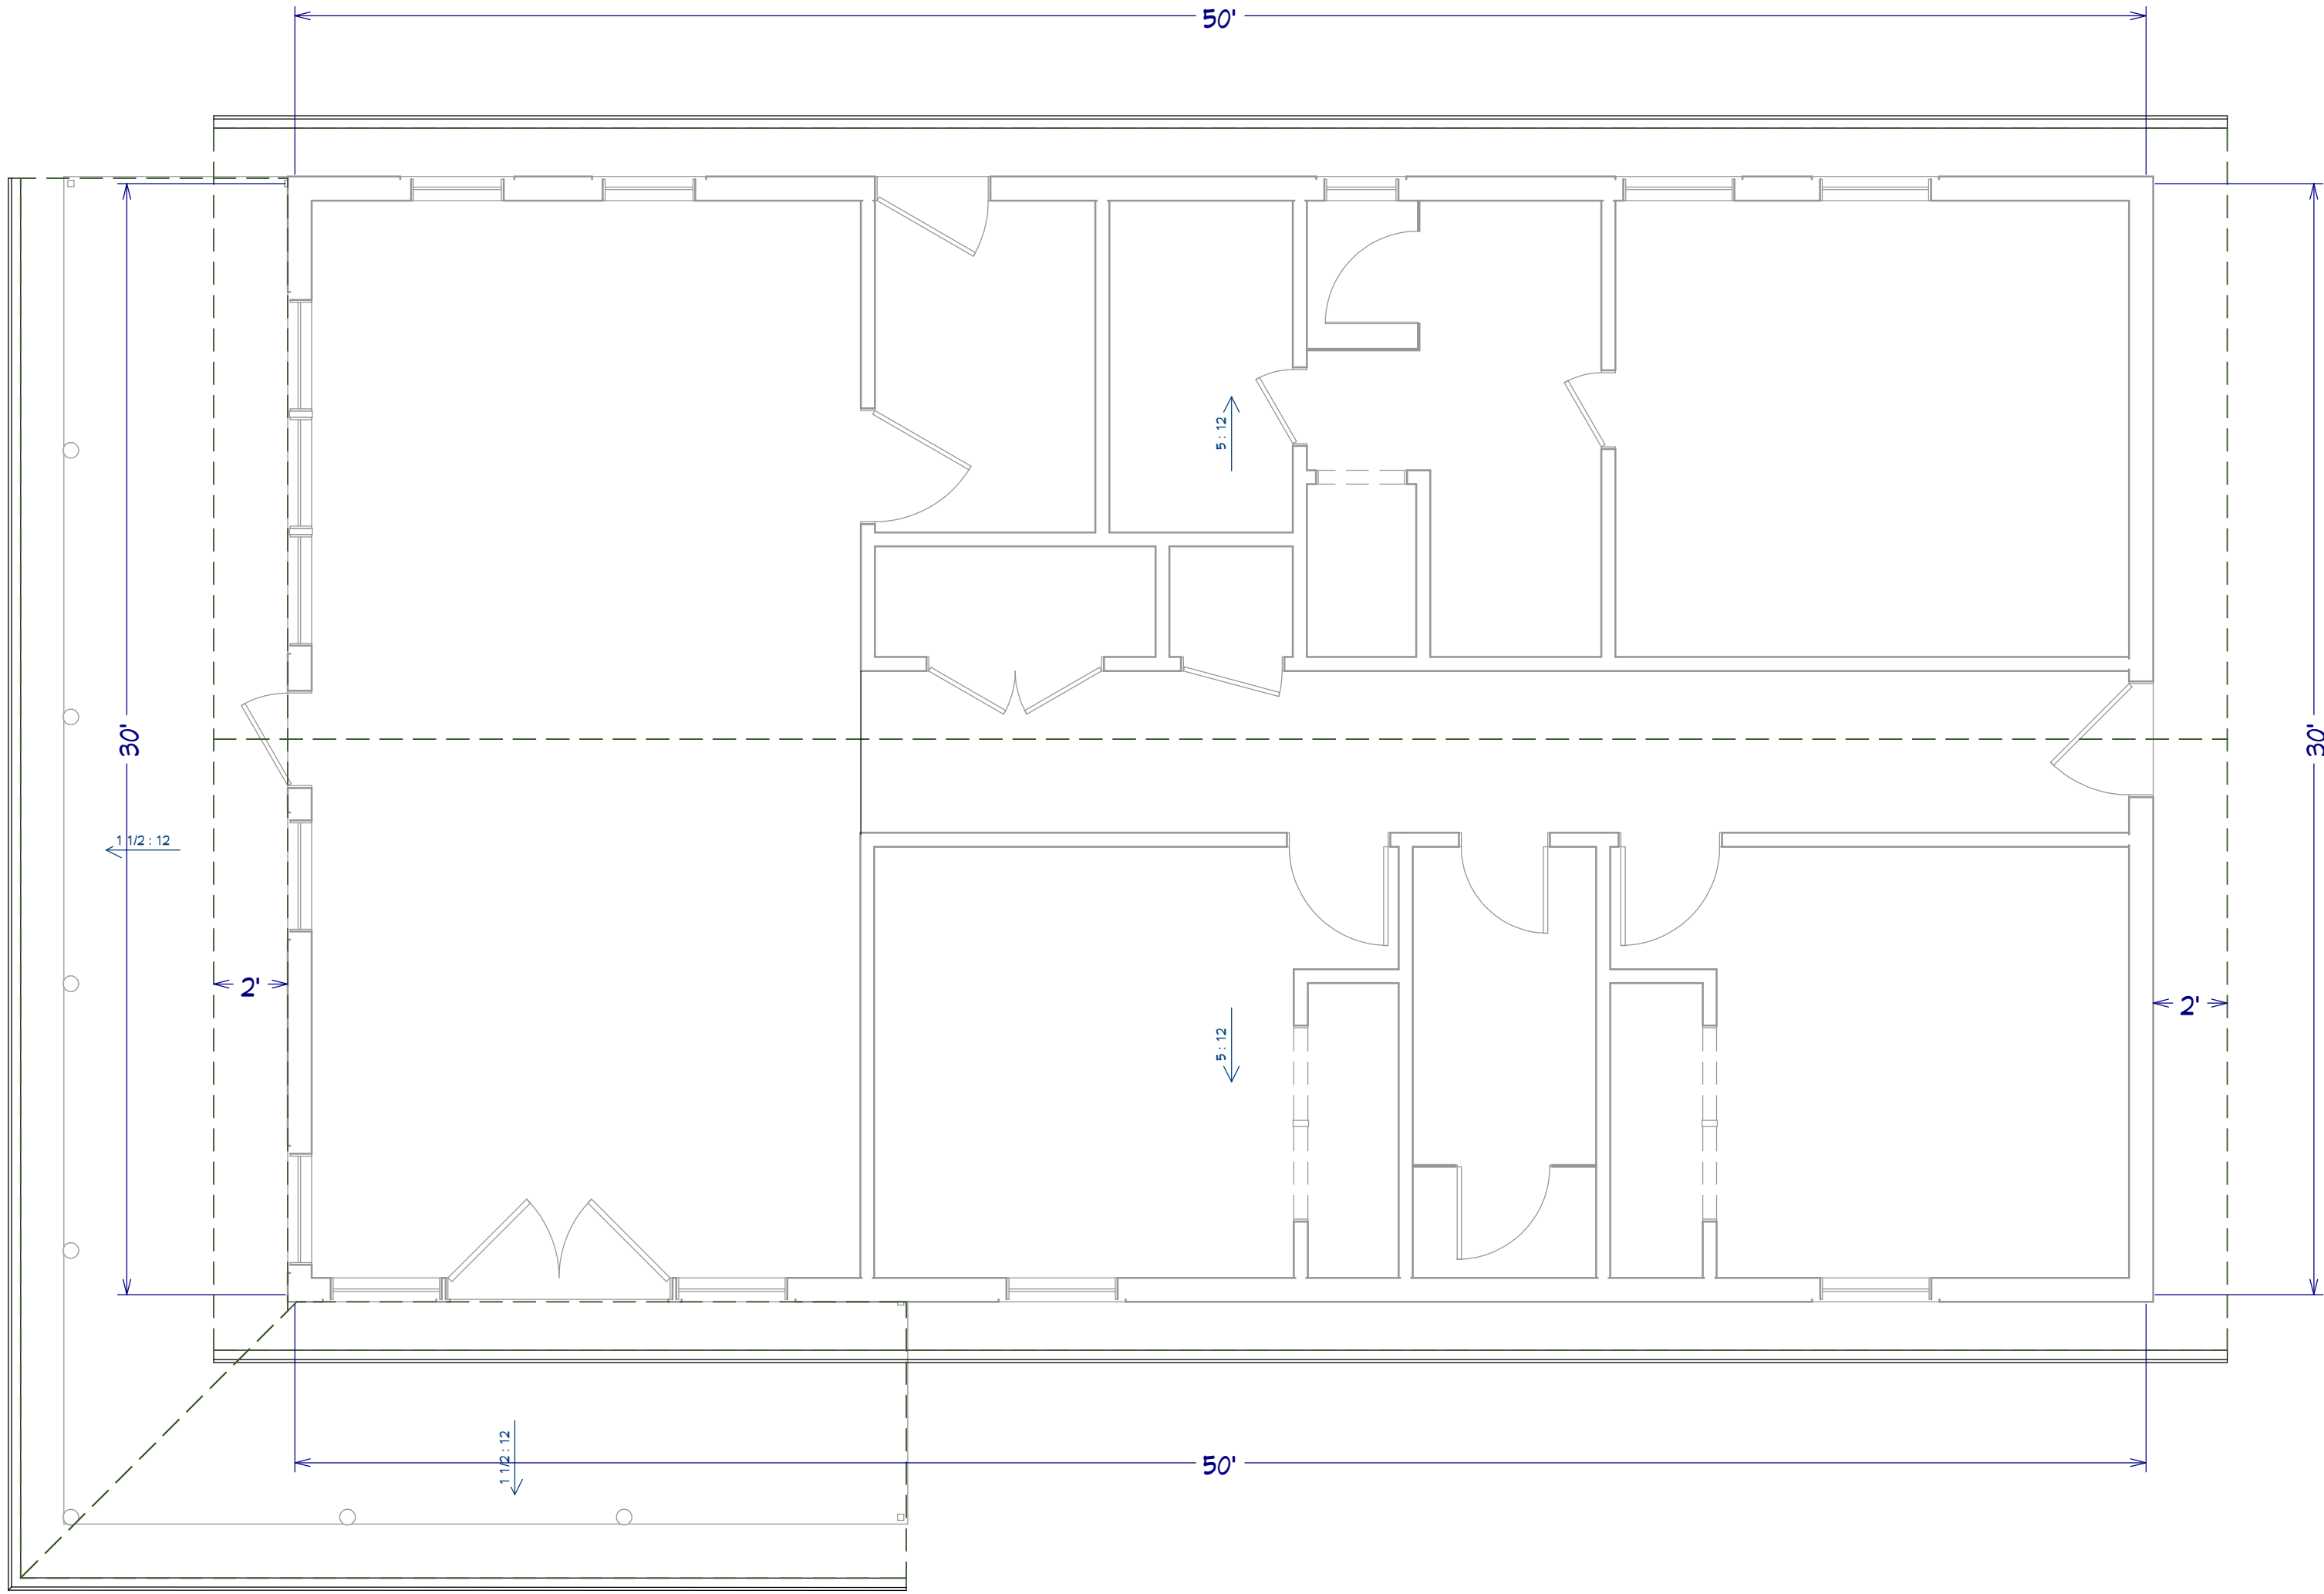


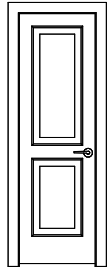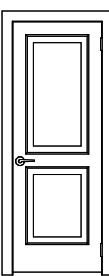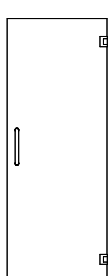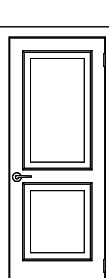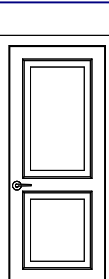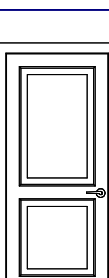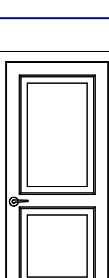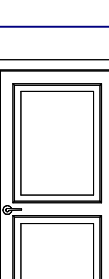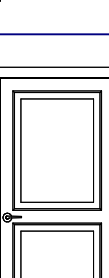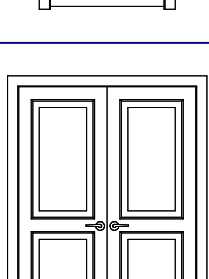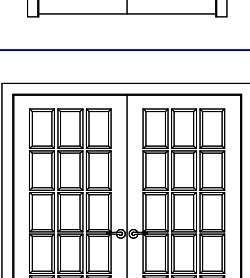DOOR SCHEDULE											
3D EXTERIOR ELEVATION	NUMBER	LABEL	QTY	FLOOR	SIZE	R/O	DESCRIPTION	HEADER	CODE	MANUFACTURER	COMMENTS
	D01	2060	2	1	2060 L IN	26"X82 1/2"	HINGED-DOOR P04	2"X6"X24" (2)			
	D02	2460	1	1	2460 L IN	30"X82 1/2"	HINGED-DOOR P04	2"X6"X39" (2)			
	D03	2660	1	1	2660 L	30"X80"	SHOWER-GLASS SLAB				
	D04	2660	1	1	2660 L IN	32"X82 1/2"	HINGED-DOOR P04	2"X6"X43" (2)			
	D05	2660	1	1	2660 R IN	32"X82 1/2"	HINGED-DOOR P04	2"X6"X35" (2)			
	D06	2860	1	1	2860 L IN	34"X82 1/2"	HINGED-DOOR P04	2"X6"X31" (2)			
	D07	2860	2	1	2860 R IN	34"X82 1/2"	HINGED-DOOR P04	2"X6"X31" (2)			
	D08	3060	1	1	3060 L IN	38"X82 1/2"	HINGED-DOOR P04	2"X6"X41" (2)			
	D09	3060	2	1	3060 R IN	38"X82 1/2"	HINGED-DOOR P04	2"X6"X49" (2)			
	D10	4860	1	1	4860 L/R IN	58"X82 1/2"	DOUBLE HINGED-DOOR P04	2"X6"X61" (2)			
	D11	6060	1	1	6060	74"X83"	EXT. DOUBLE HINGED-DOOR F01	2"X10"X85" (2)			

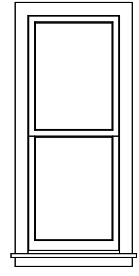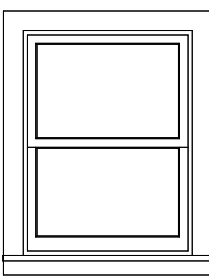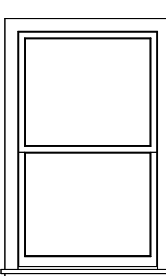 WINDOW SCHEDULE											
3D EXTERIOR ELEVATION	NUMBER	LABEL	QTY	FLOOR	SIZE	R/O	EGRESS	DESCRIPTION	HEADER	CODE	MANUFACTURER
	W01	2050SH	1	1	2050SH	25"X61"		SINGLE HUNG	2"X6"X36" (2)		
	W02	2634DH	2	1	2634DH	31"X40 7/8"		DOUBLE HUNG	2"X6"X42" (2)		
	W03	3050DH	2	1	3050DH	37"X61"		DOUBLE HUNG	2"X6"X48" (2)		
	W04	3050SH	1	1	3050SH	37"X61"		SINGLE HUNG	2"X6"X48" (2)		

DOOR AND WINDOW
SCHEDULE

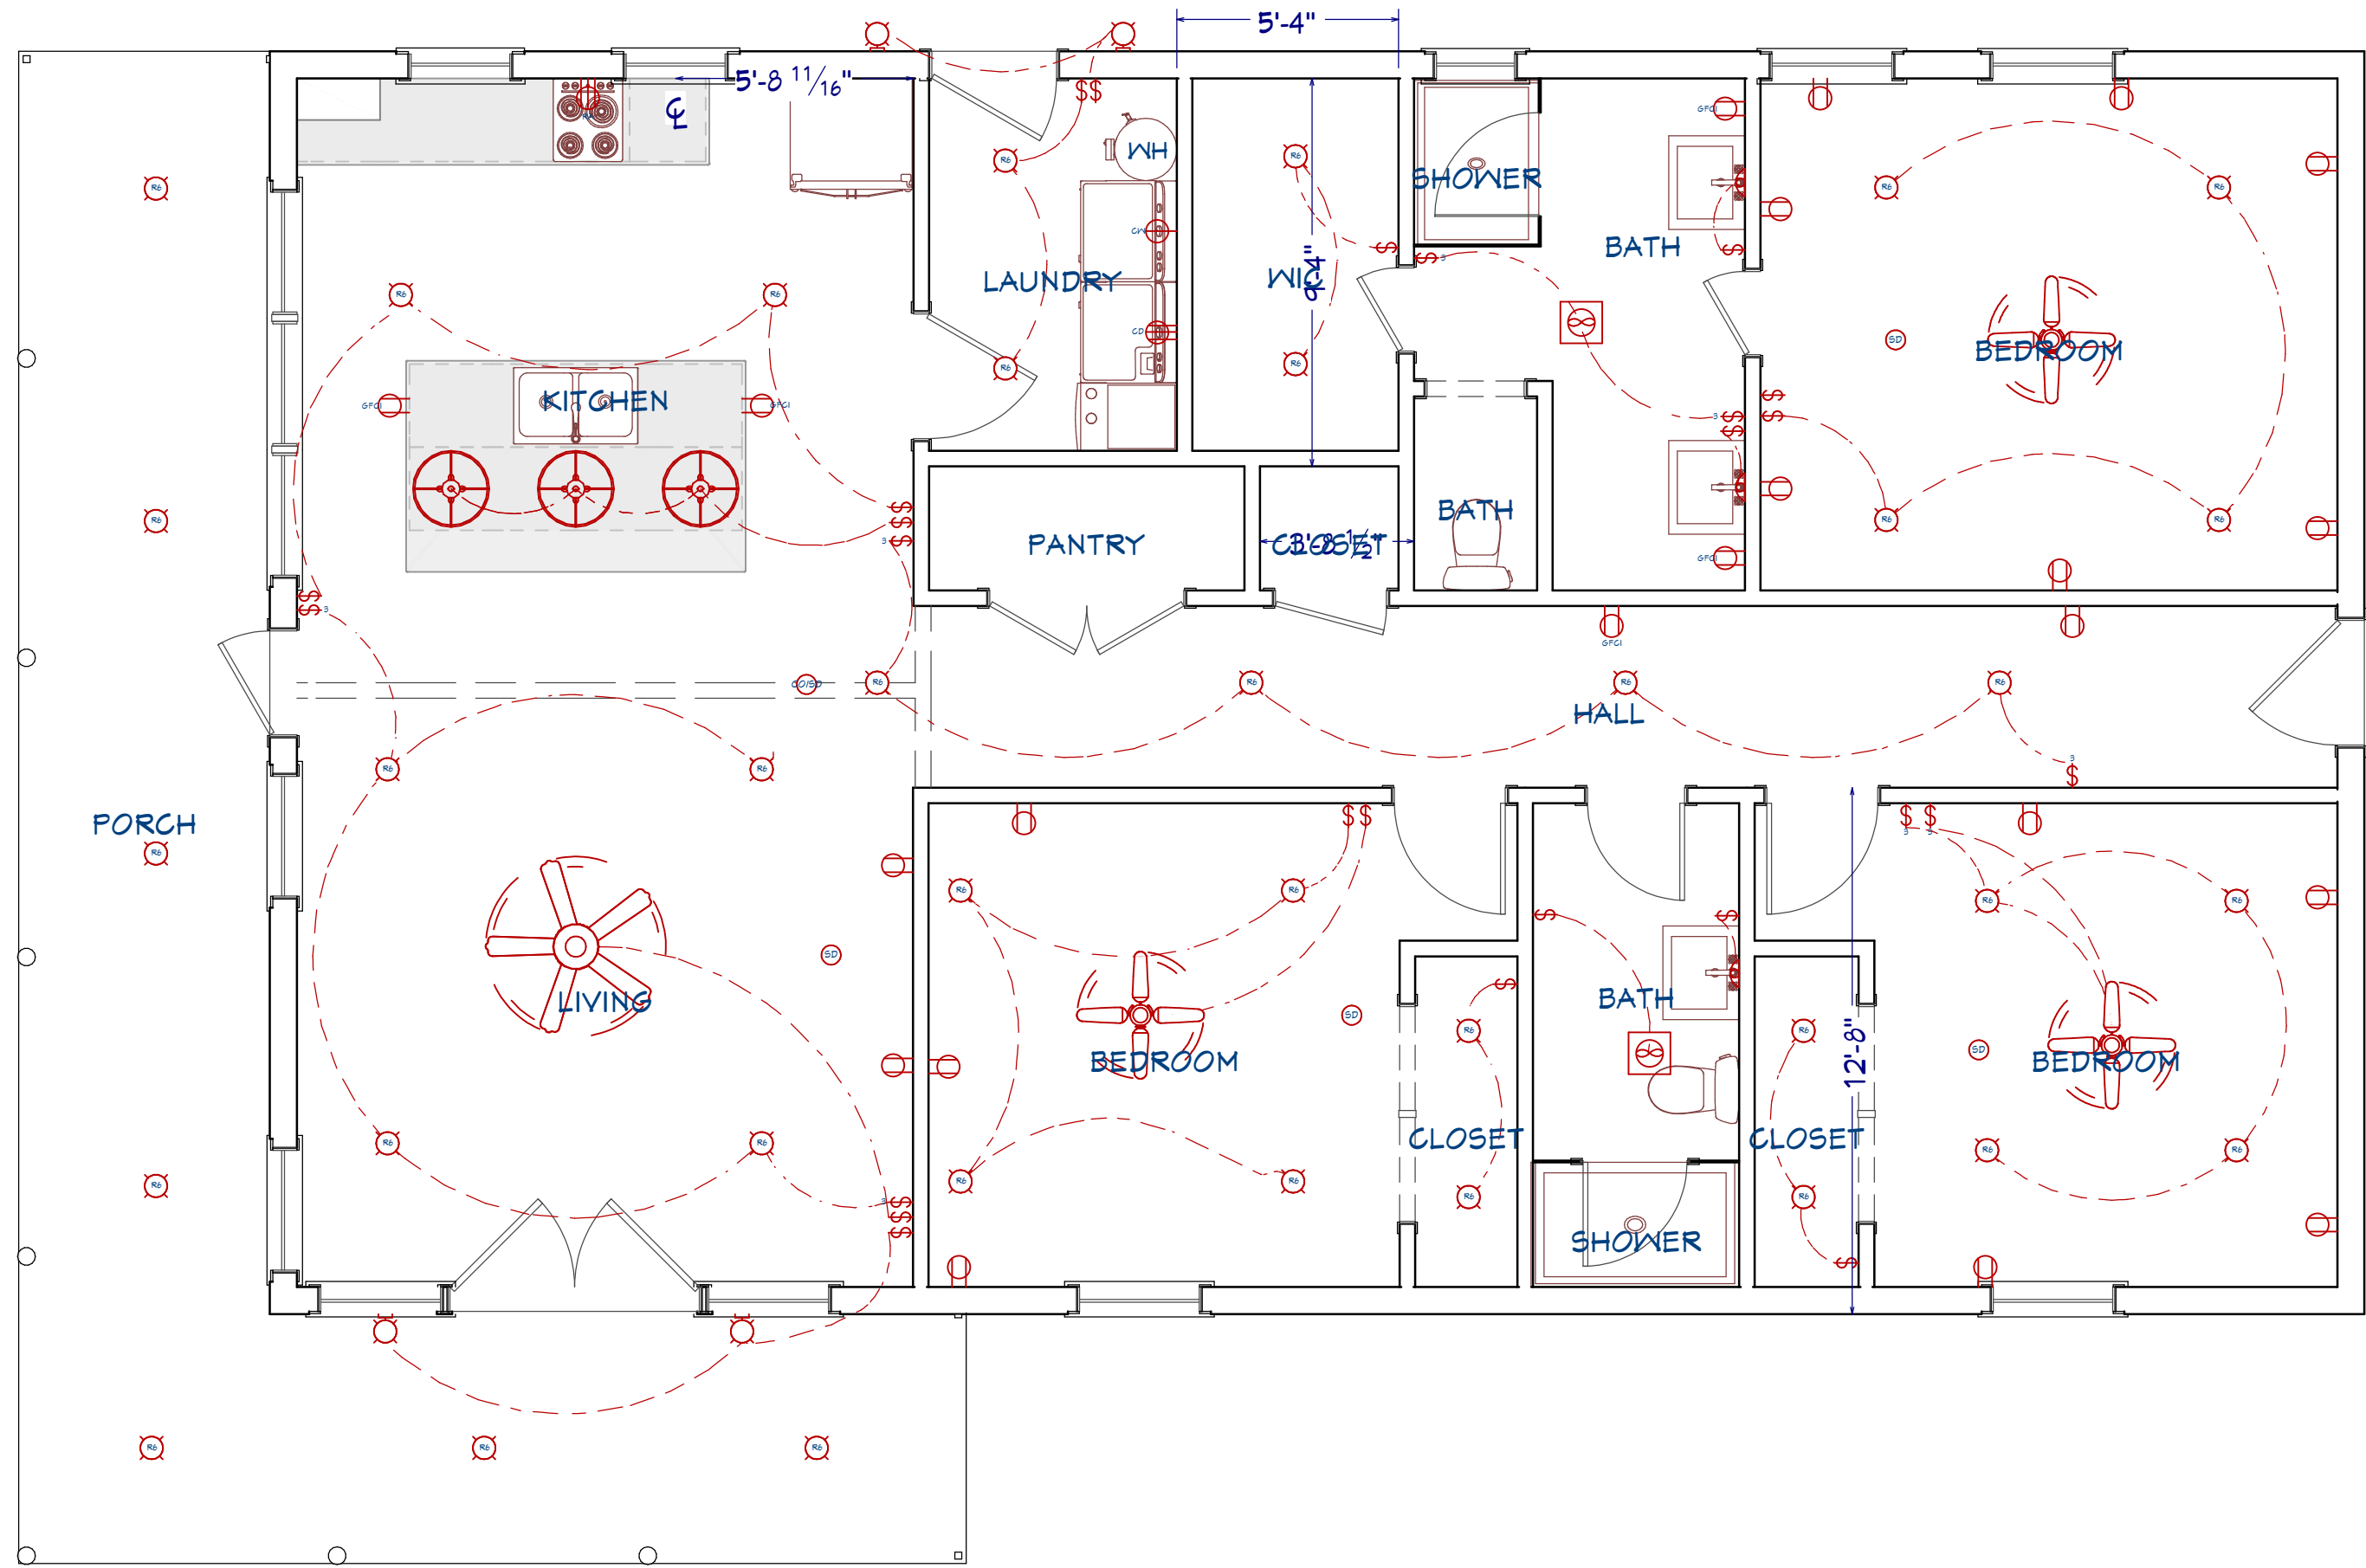
3/16"=1'



LIVING AREA
1500 SQ FT

1ST FLOOR ELECTRICAL PLAN

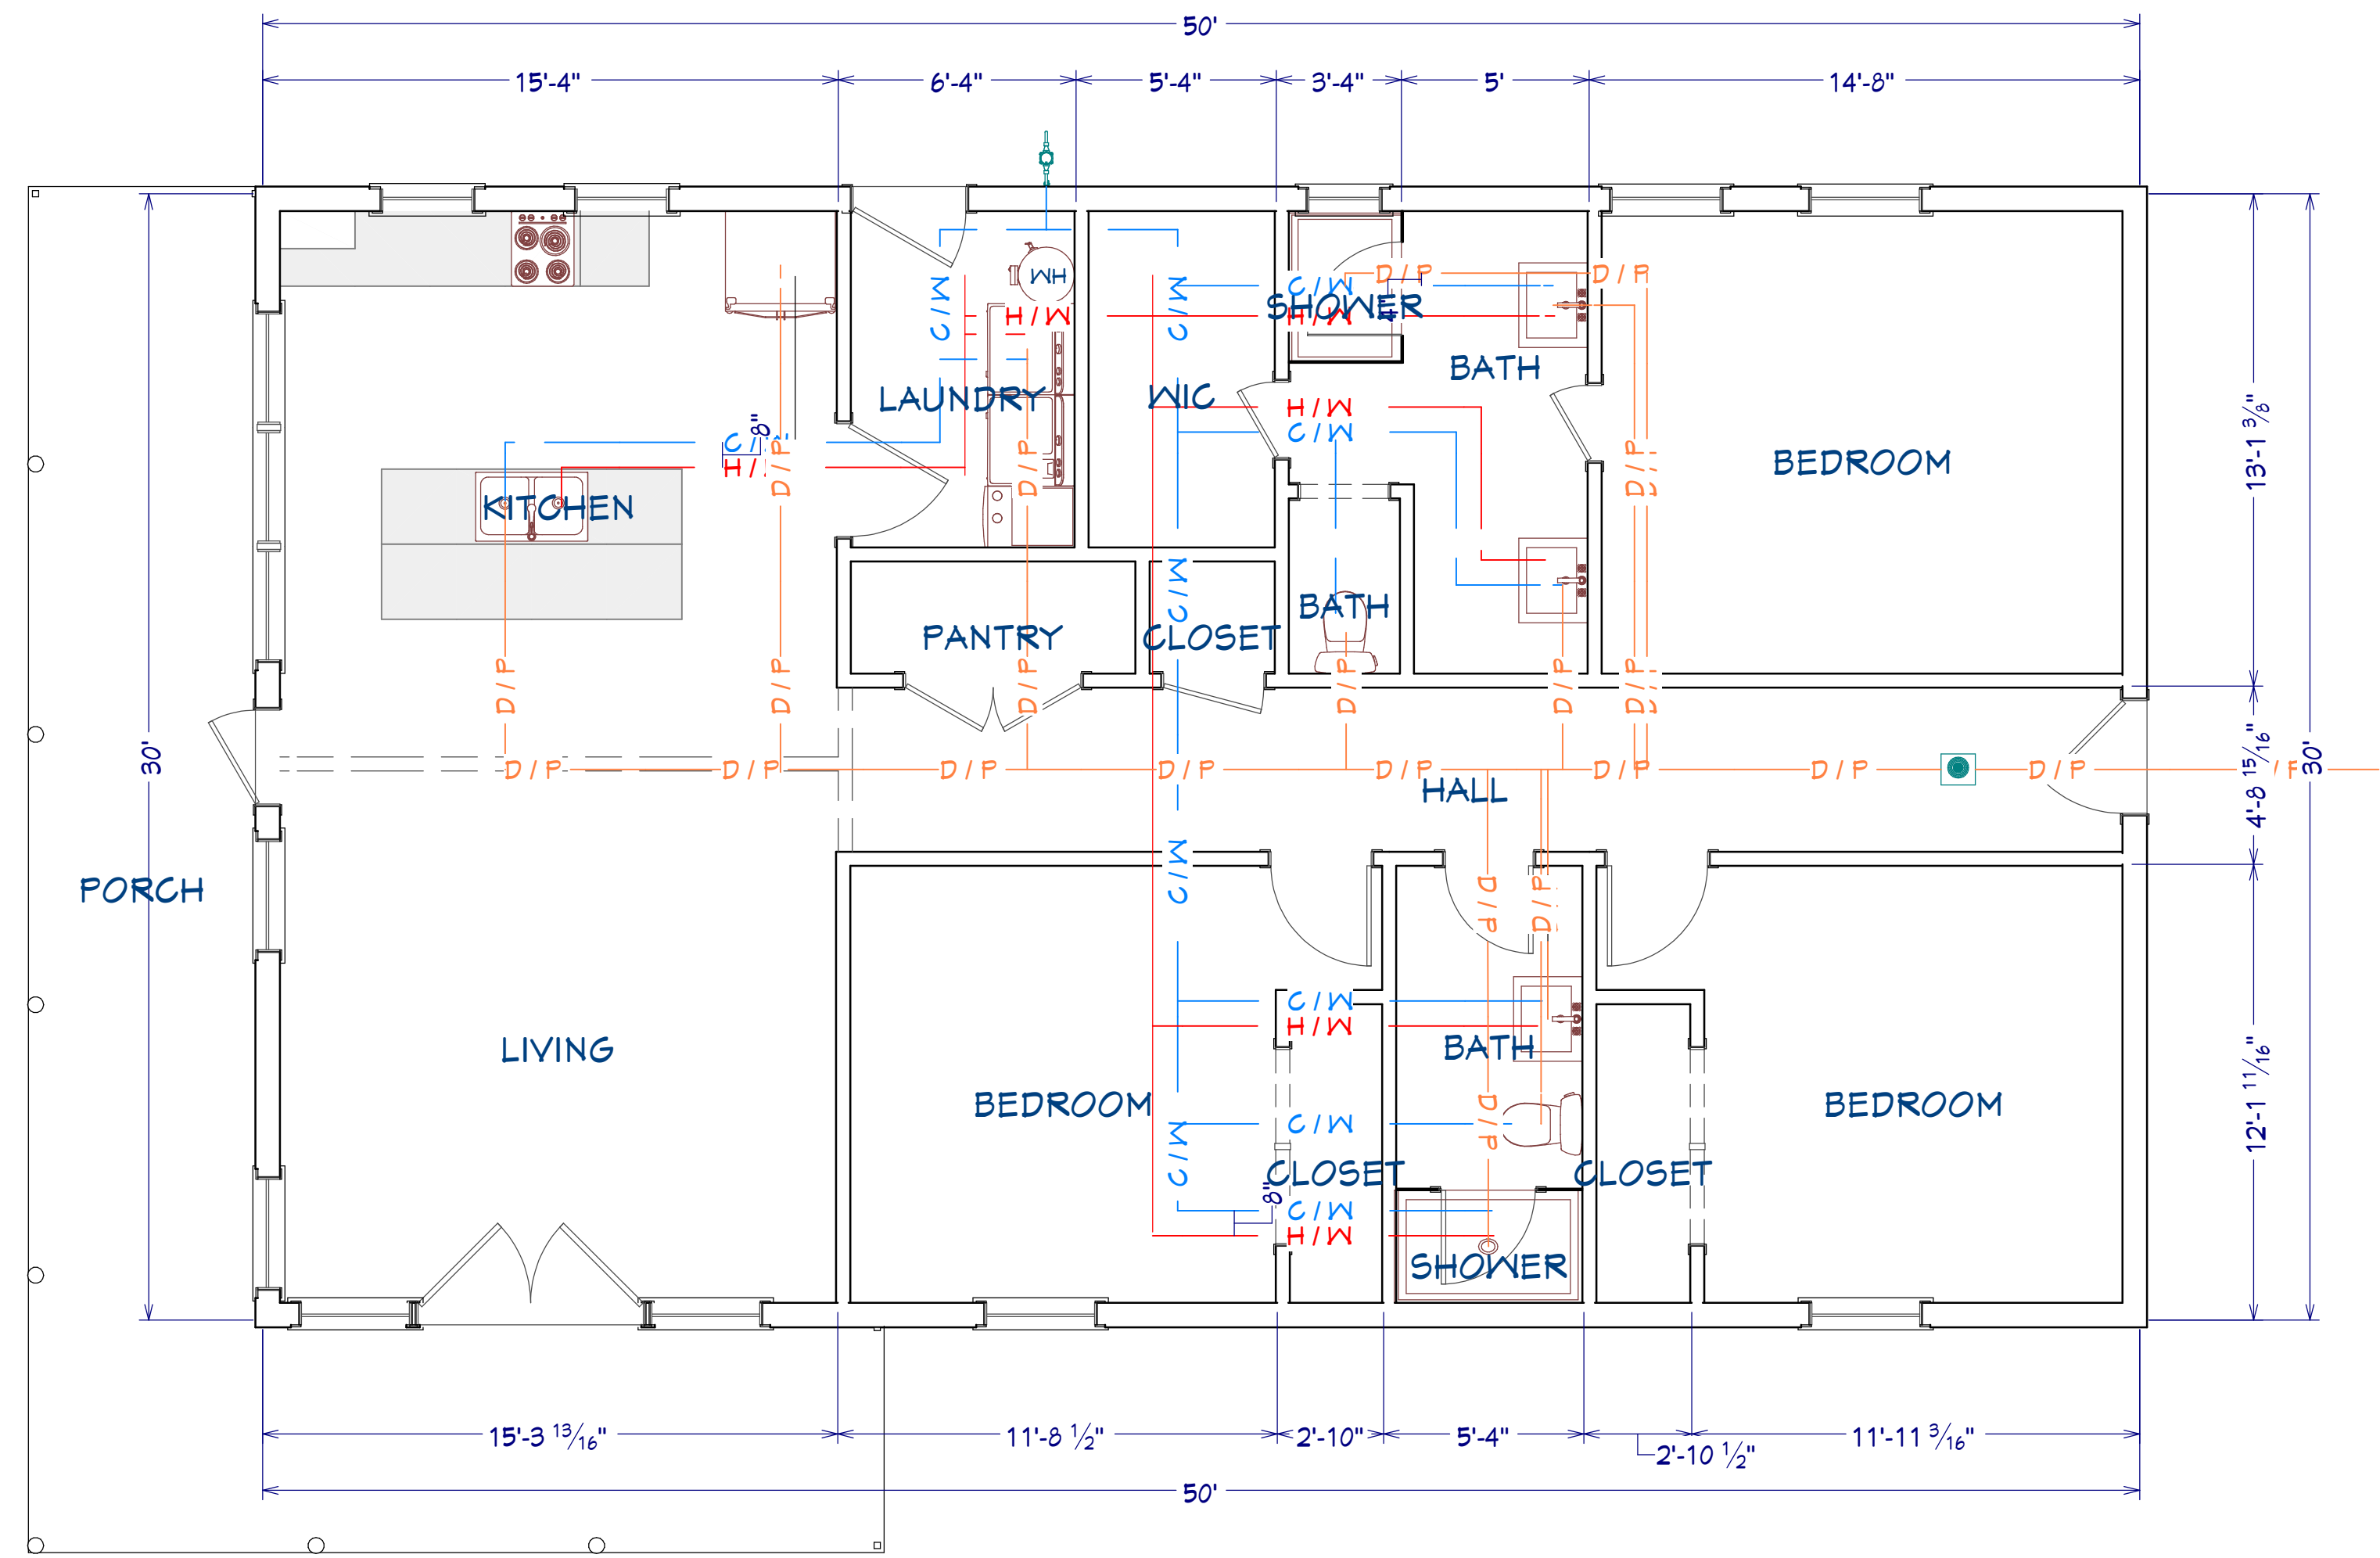
1/4"=1'



LIVING AREA
1500 SQ FT

1ST FLOOR HVAC PLAN
1/4"=1'

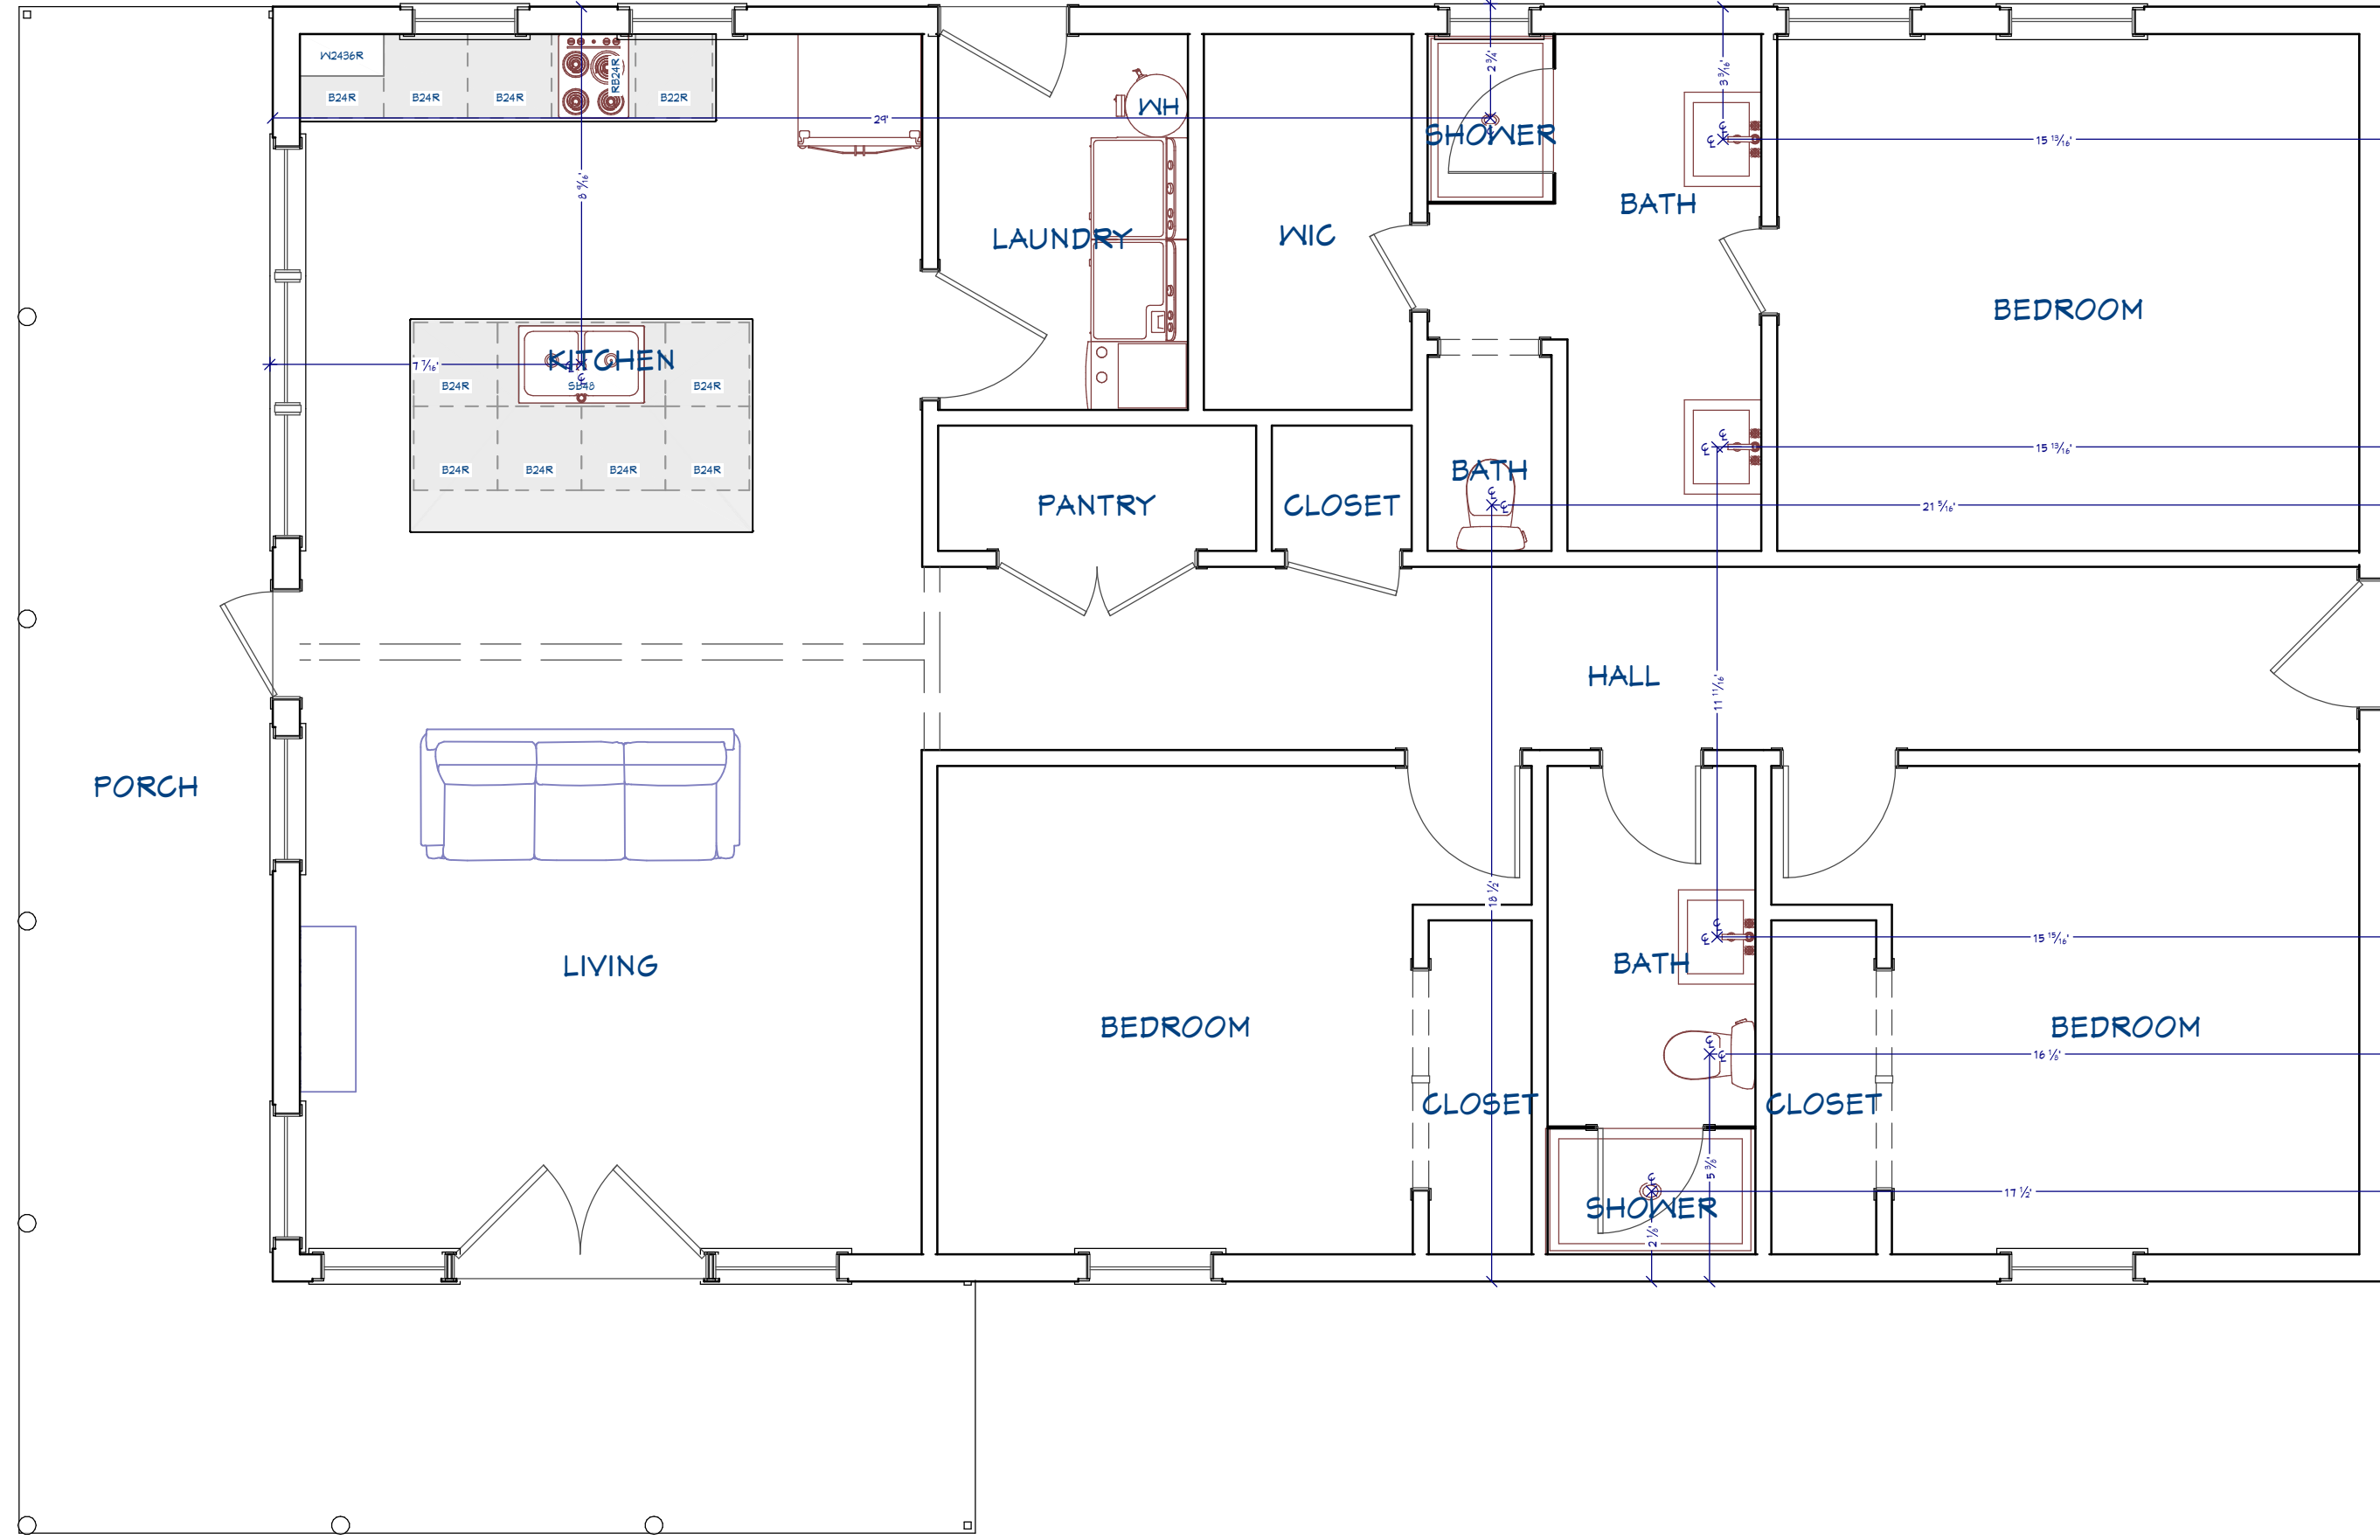EXTERIOR ELEVATION LEFT



EXTERIOR ELEVATION BACK

EXTERIOR ELEVATION FRONT

LIVING AREA
1500 SQ. FT.

EXTERIOR ELEVATION RIGHT

