

SIGNATURE:

PROJECT TITLE:

**SECOND UNIT IN
BASEMENT**

PROJECT ADDRESS

DRAWING TITLE:

**LEFT SIDE
ELEVATIO**

PAGE SIZE 11"X8.5"

DATE:


NOV 21, 2023

SCALE:

1:120

DRAWING NO.:

A09

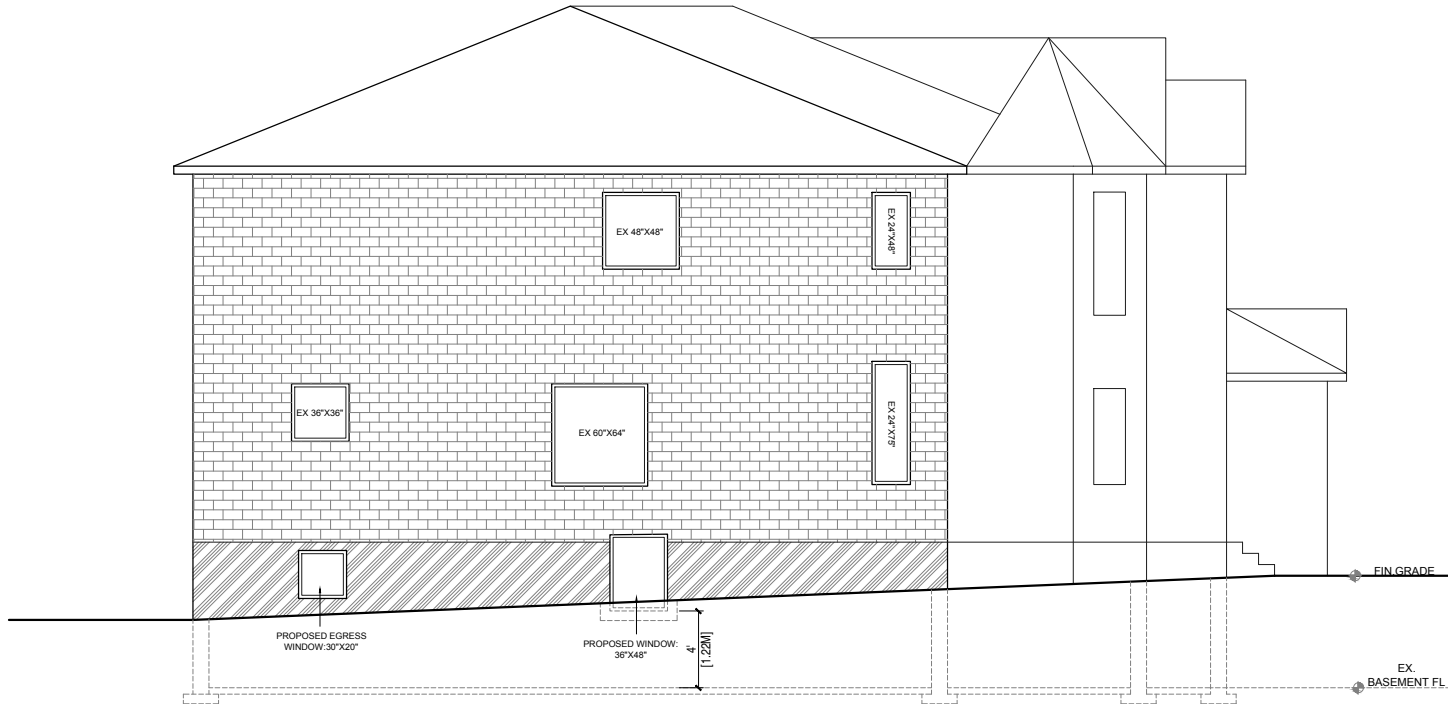

LEFT SIDE ELEVATION 1:120

ALLOWABLE UNPROTECTED OPENINGS
TOTAL WALL AREA:880SF(81.7SQM)
ALLOWABLE OPENINGS: 88SF
ACTUAL OPENINGS: 87.6SF