

HOMEOWNER:

SIGNATURE:

PROJECT TITLE:

**SECONDARY SUITE IN BASEMENT**

PROJECT ADDRESS

DRAWING TITLE:

**REAR SIDE ELEVATION**

PAGE SIZE 11"X17"

DATE:


**JUNE 23, 2023**

SCALE:

**1:60**

DRAWING NO:

**A07**

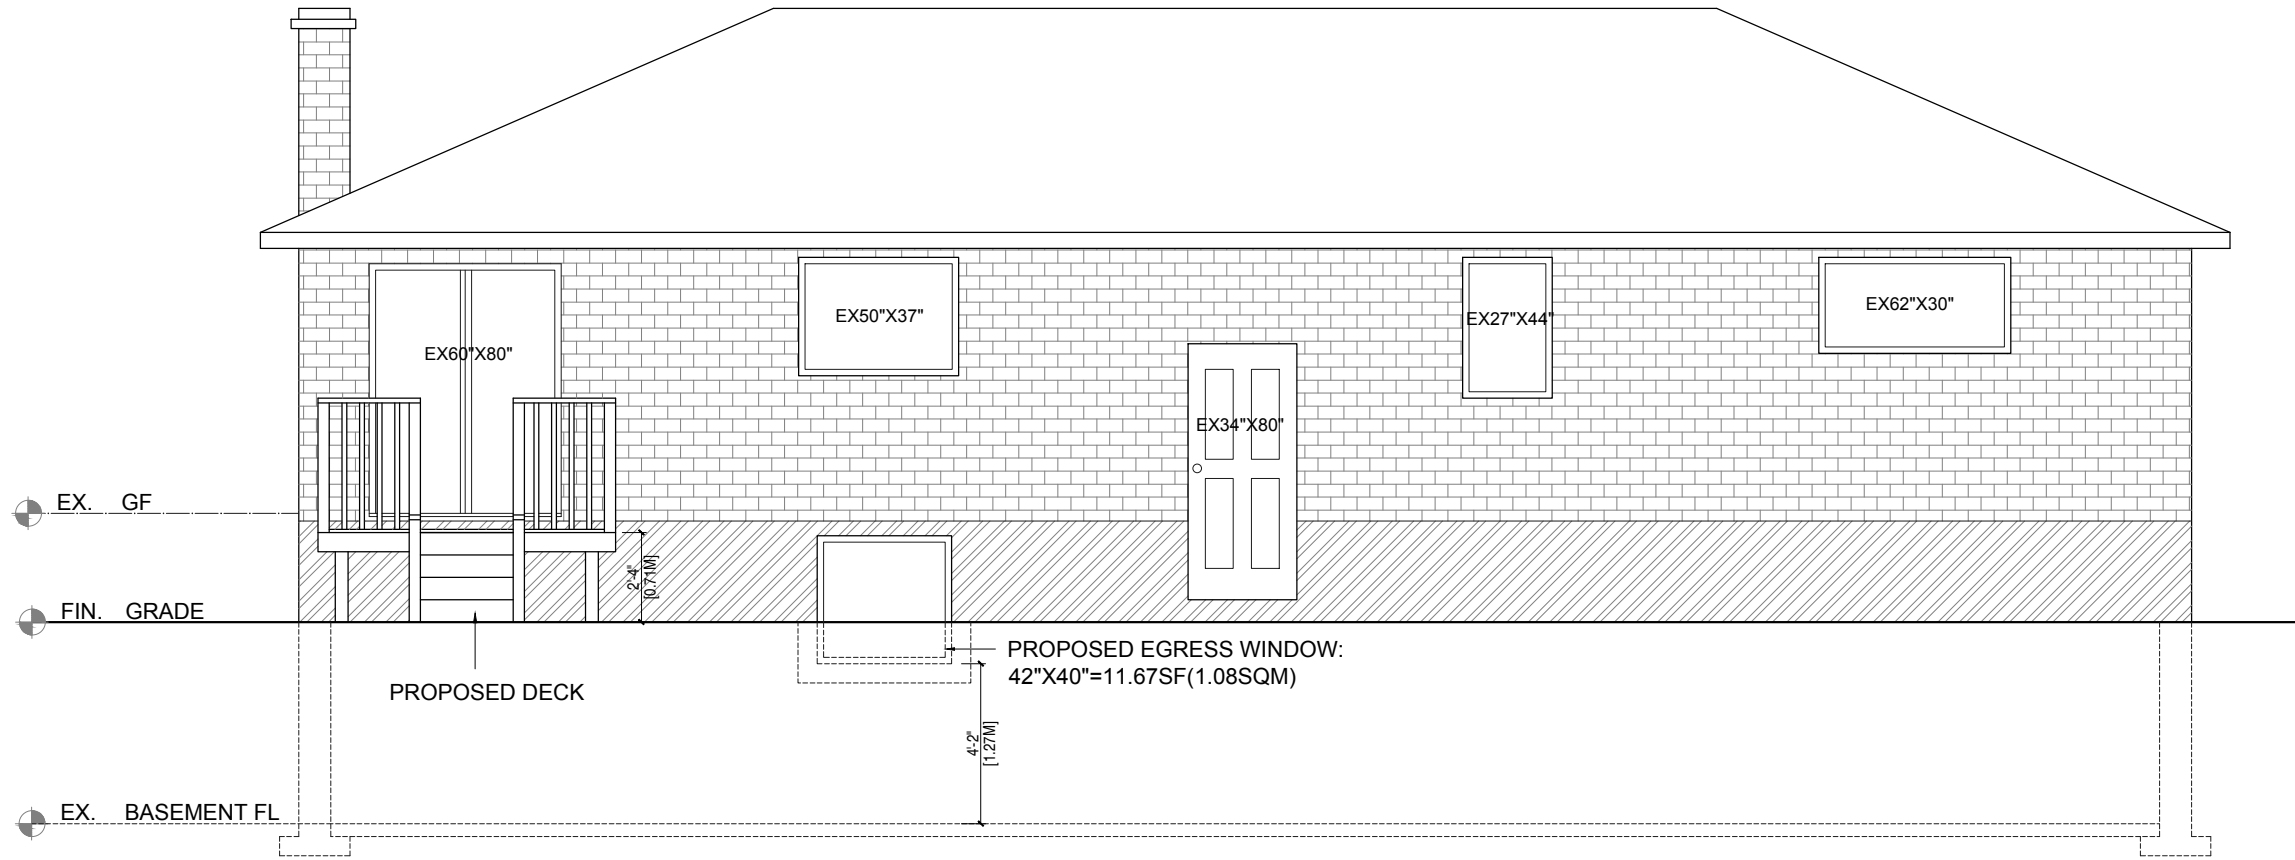

**REAR SIDE ELEVATION 1:60**