




# WEST SECTION

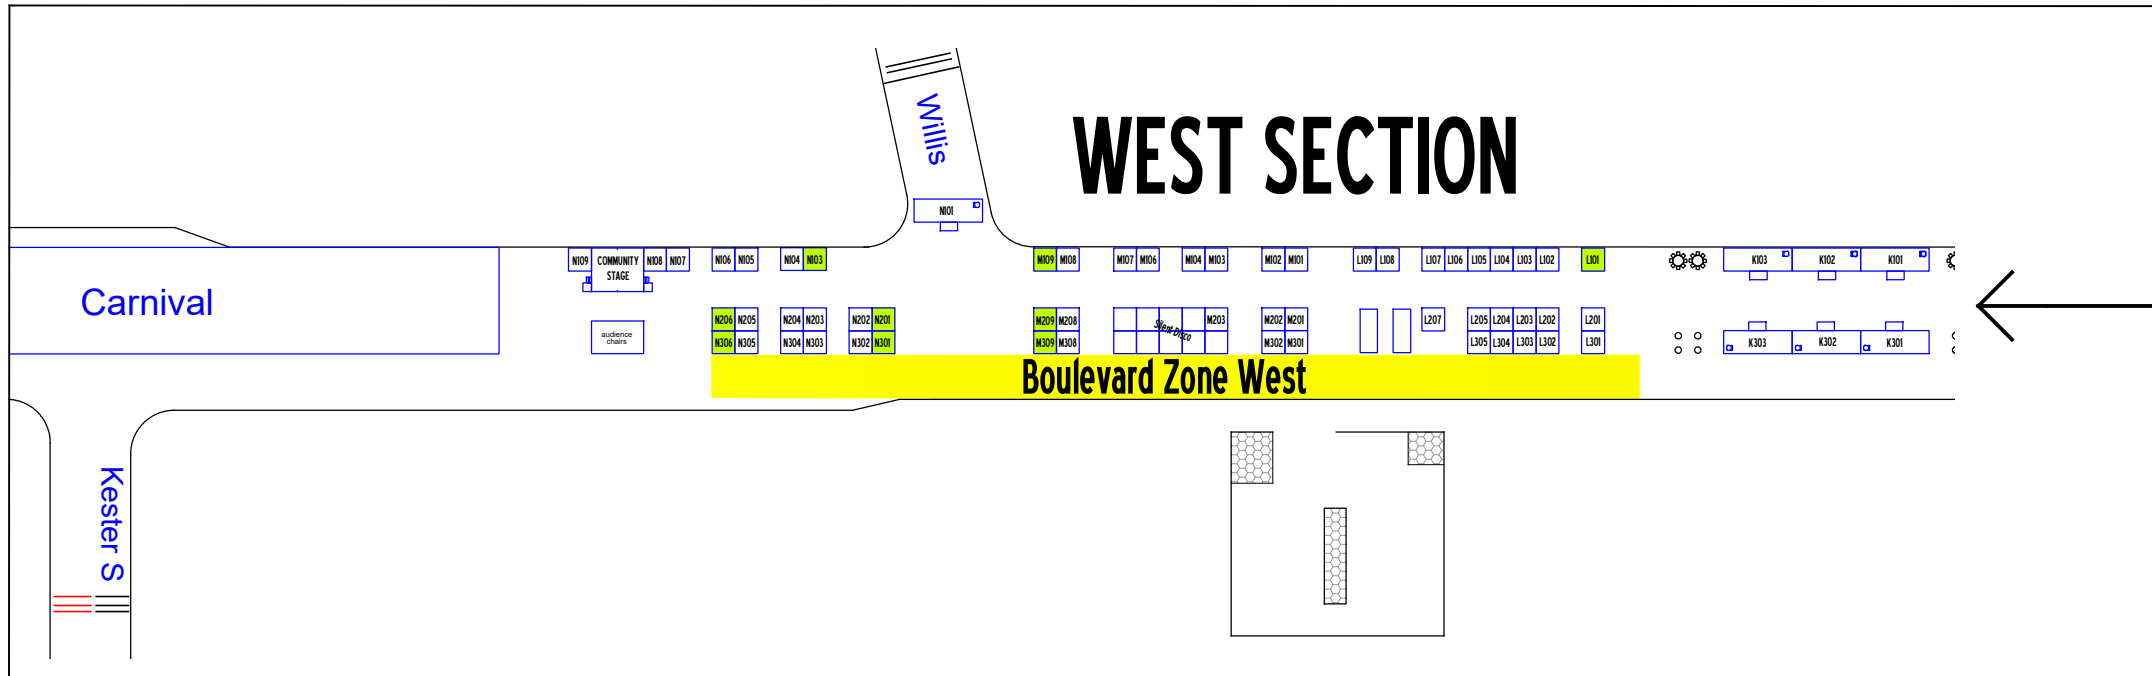

# CENTER SECTION

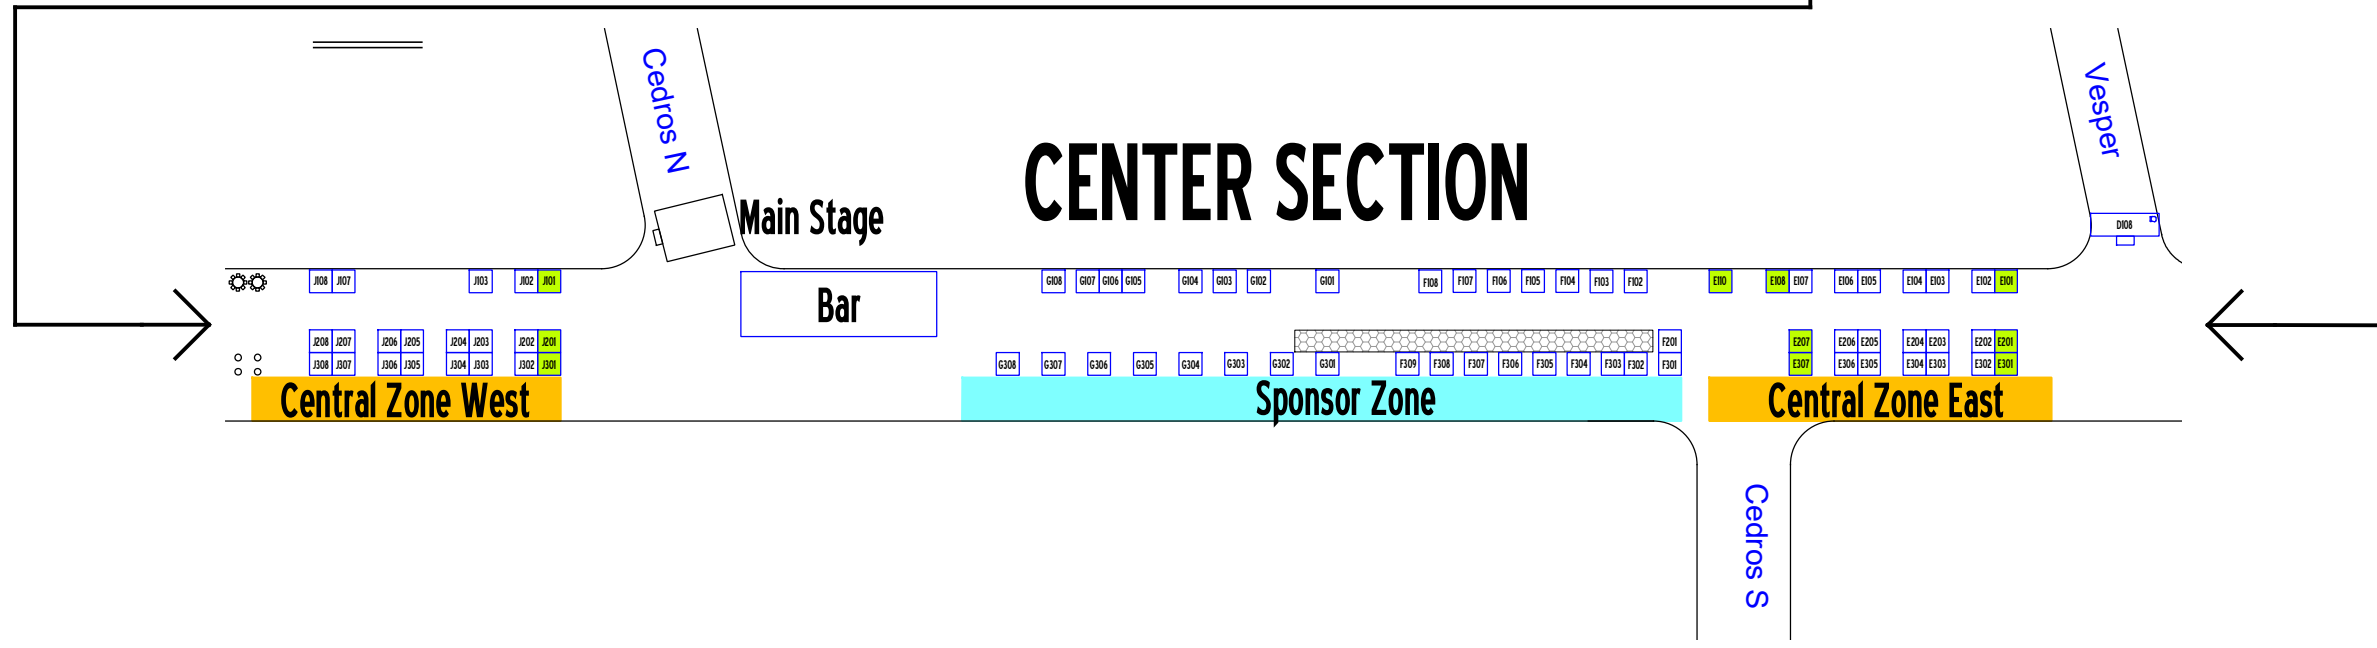

# EAST SECTION

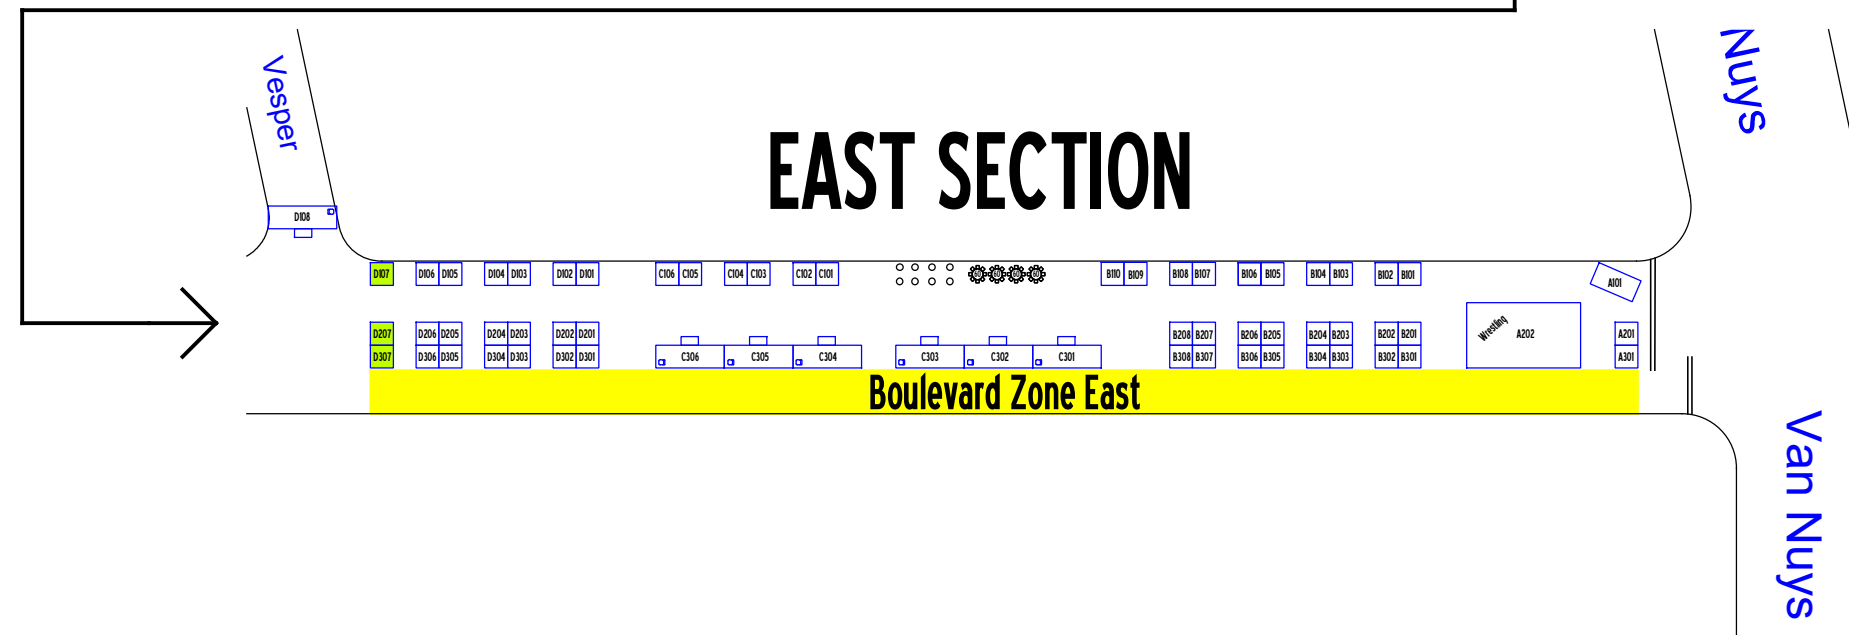

VERSION 10-07-22