

PLAN 28 R 3203  
 T R A V E L L E D      T O W N S H I P      R O A D )  
 C O N C E S S I O N 3

( HOWE      R O A D )  
 REFERENCE BEARING  
 N 1° 57' W

18.1054  
 (PLAN B SET)

POST & WIRE FENCE  
 X X X X

18.1054  
 POST & WIRE FENCE  
 N 85° 41' E  
 (N 85° 53' 40" E PLAN)

POST & WIRE FENCE  
 X X X X

INSTRUMENT No. 121867

Scale: 1 inch = 30 ft.  
 0 30 ft.

NOTE  
 W  
 A

PLAN 28 R 3203

LOT

ROAD

TOWNSHIP  
ROAD

ROAD)


66.18'  
 0.5'  
 TIE LINE TO NORTH  
 WESTERN CORNER OF  
 LOT 34 CON. III  
 N 73° 37' 20" W 376.17'  
 (PER PLAN)

Survey Excerpt 3187 Howe Rd.  
 Pt. Lot 34, Con. 3.

INSTRUMENT No. 146131

34

Proposed 8' x 15'  
 Sunroom Addition.

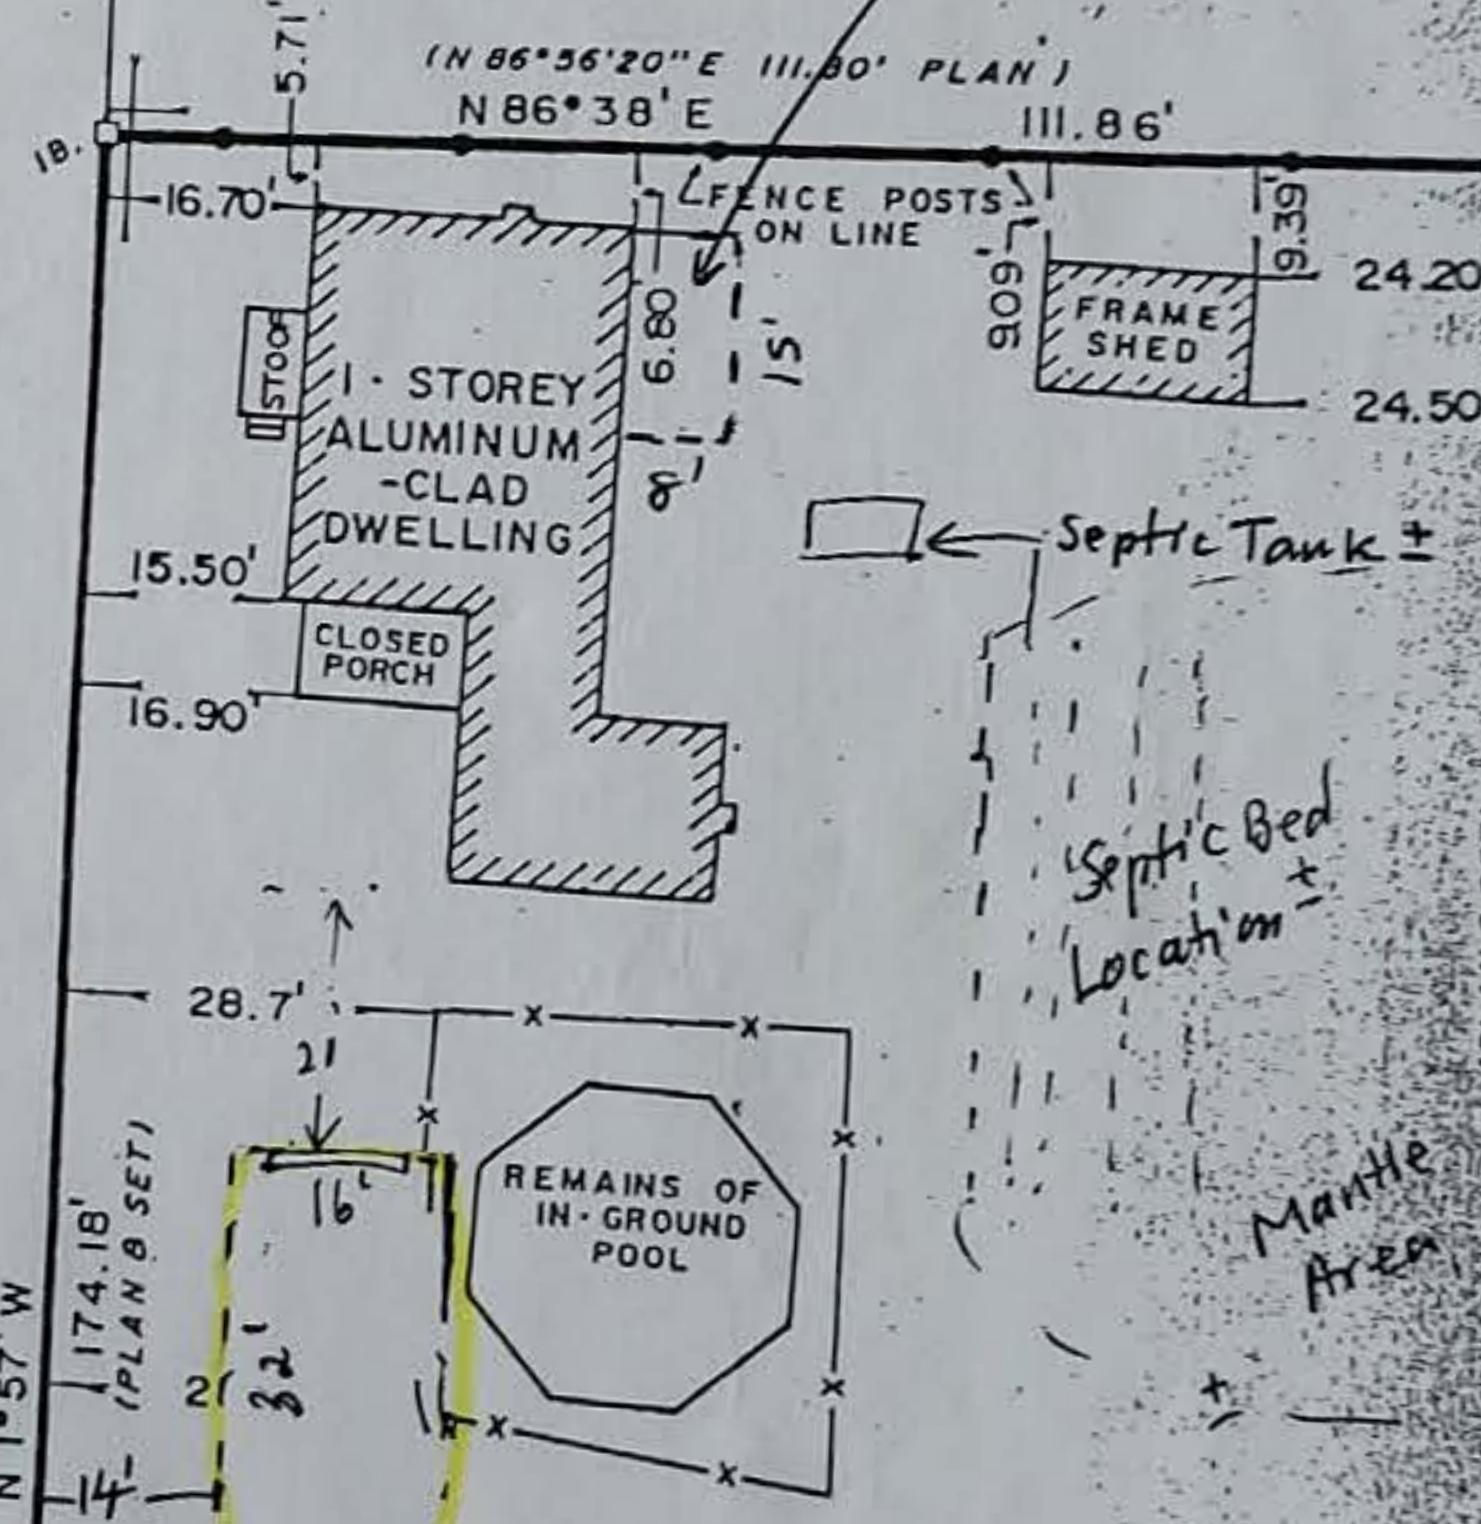

INSTRUMENT No. 141641

(PLAN B SET)

172.17'

POST & WIRE FENCE

X X X X

172.17'

POST & WIRE FENCE

X X X X

172.17'