

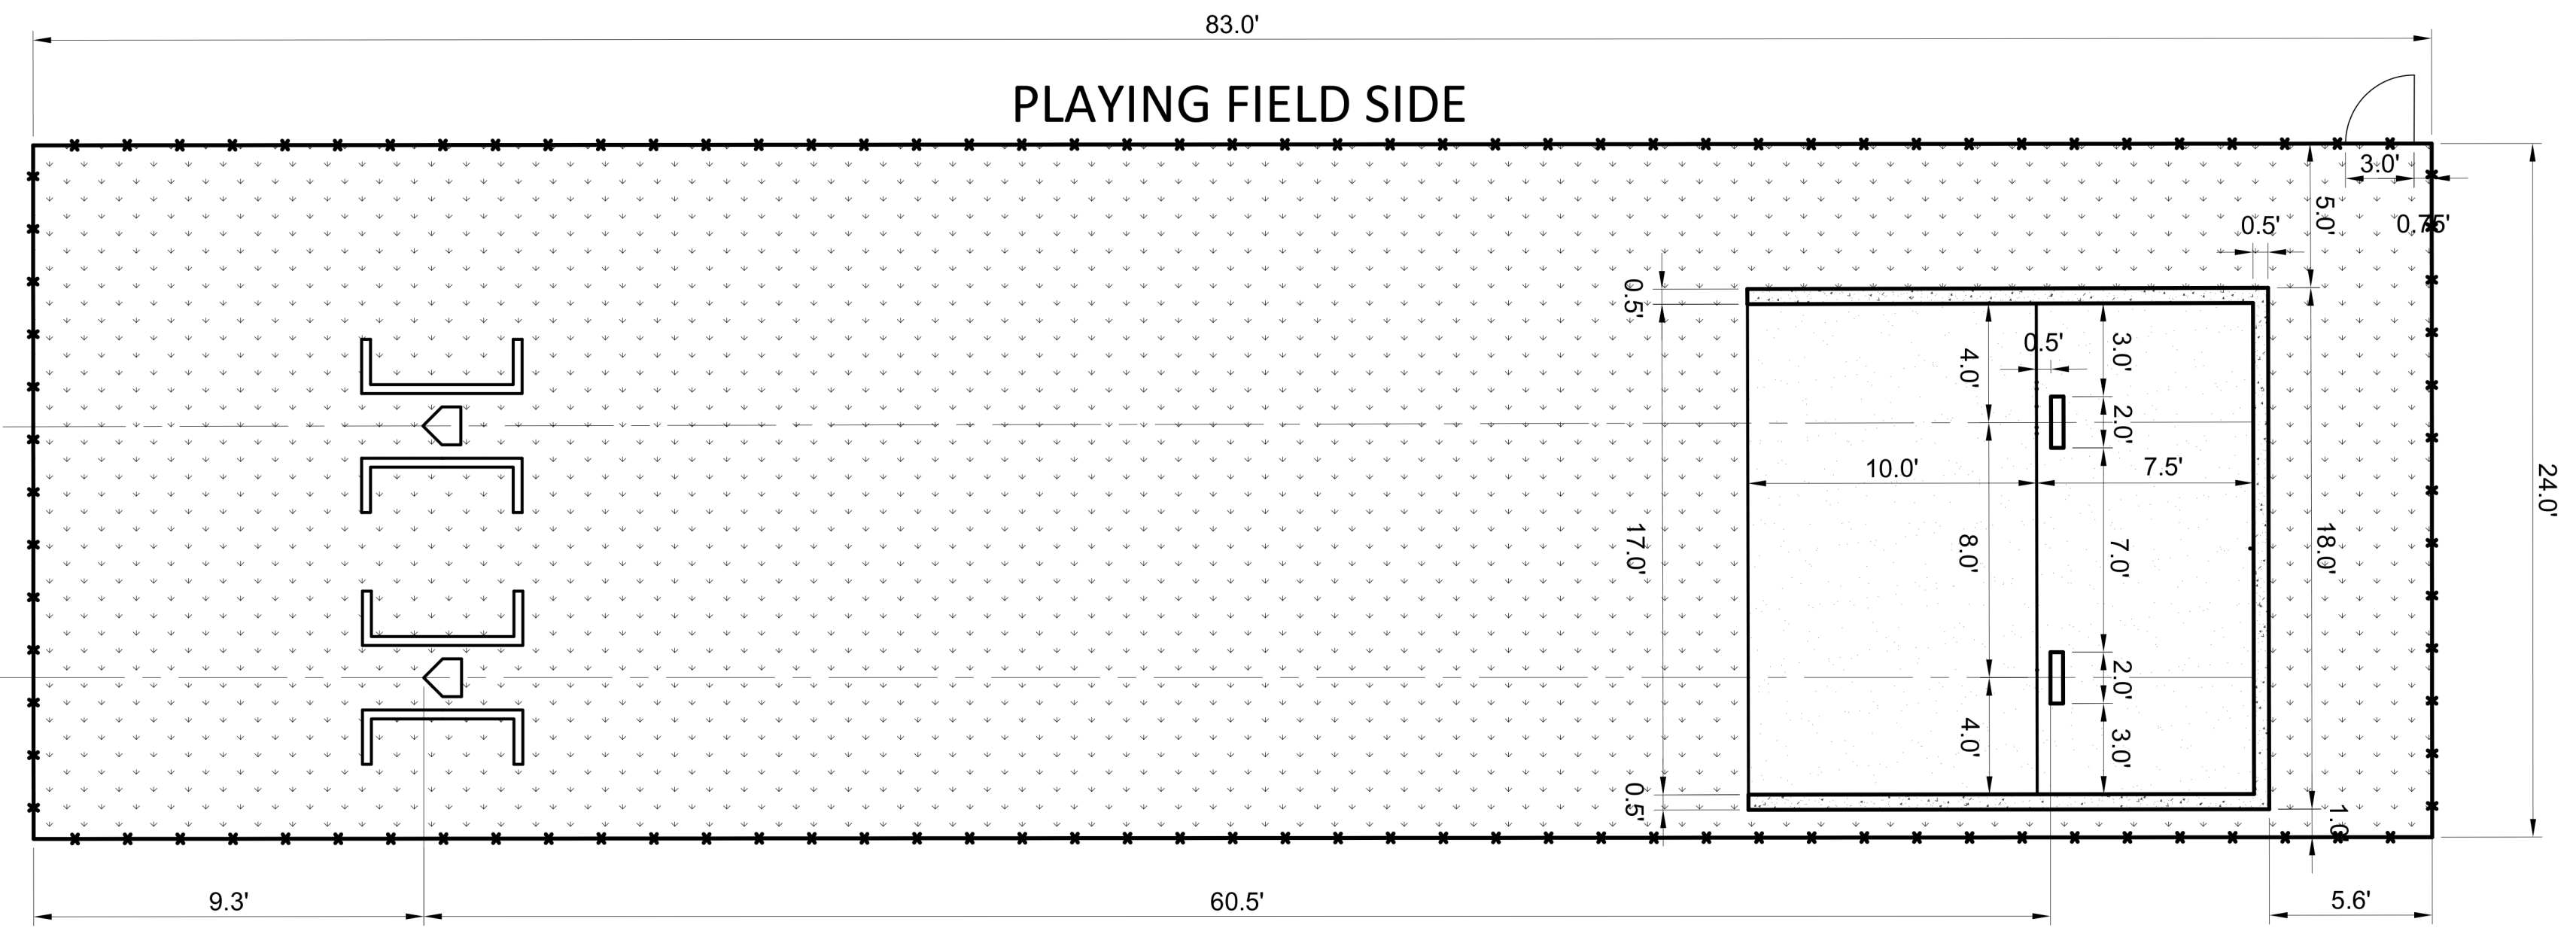
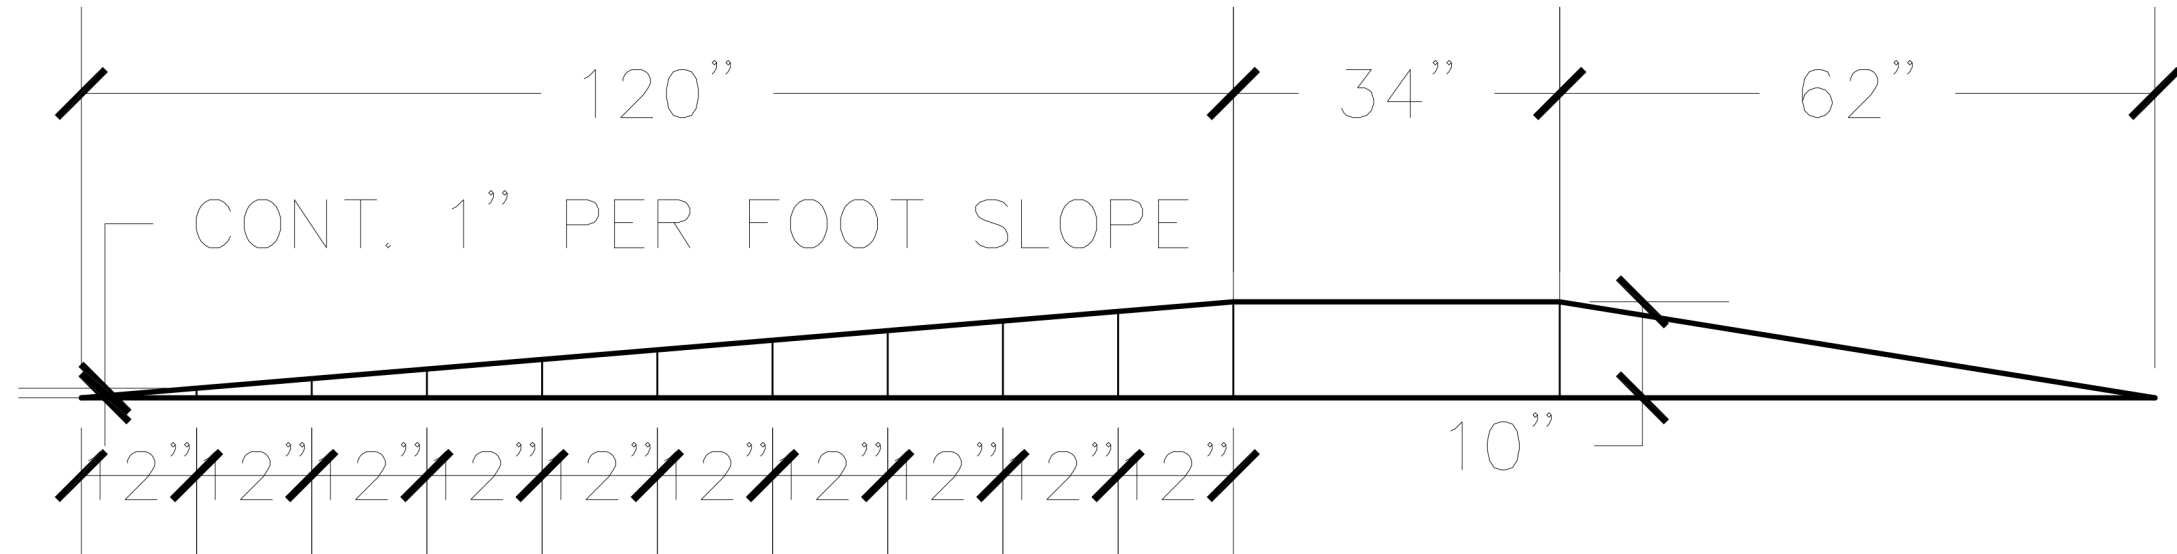


16 15 14 13 12 11 10 9 8 7 6 5 4 3 2 1

N
M
L
K
J
I
H
G
F
E
D
C
B
A

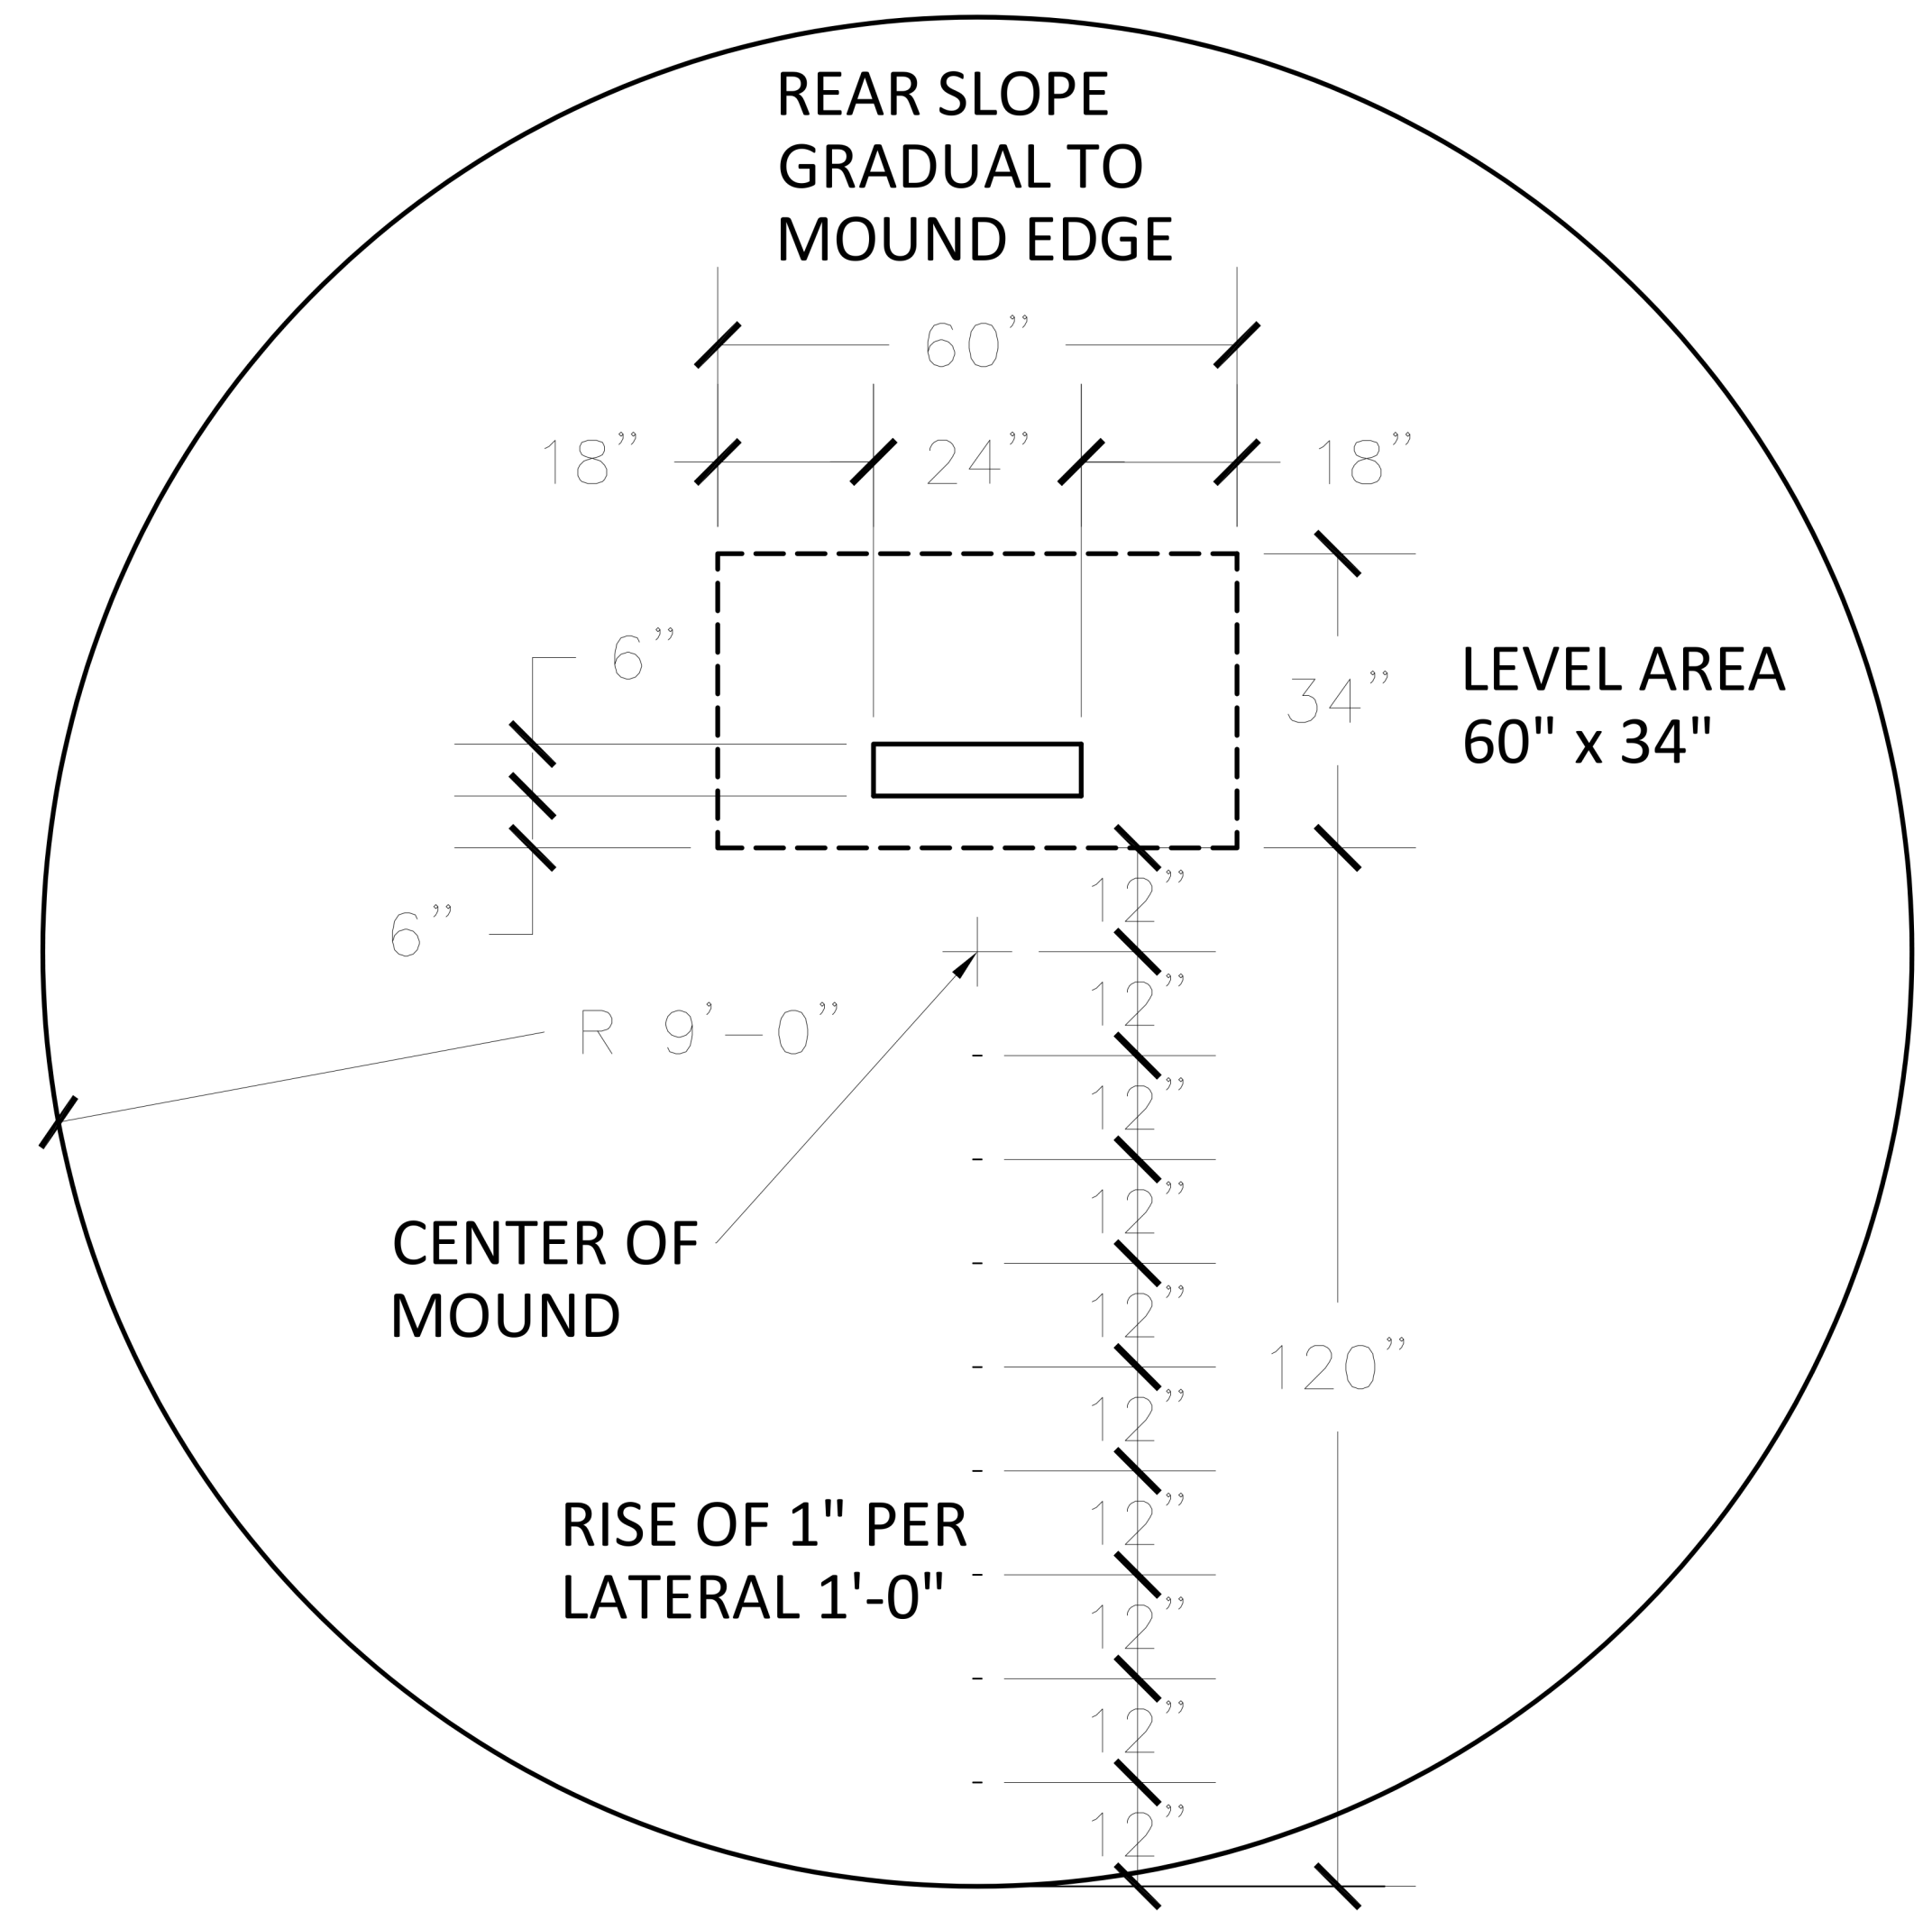

4MOST
SPORT GROUP

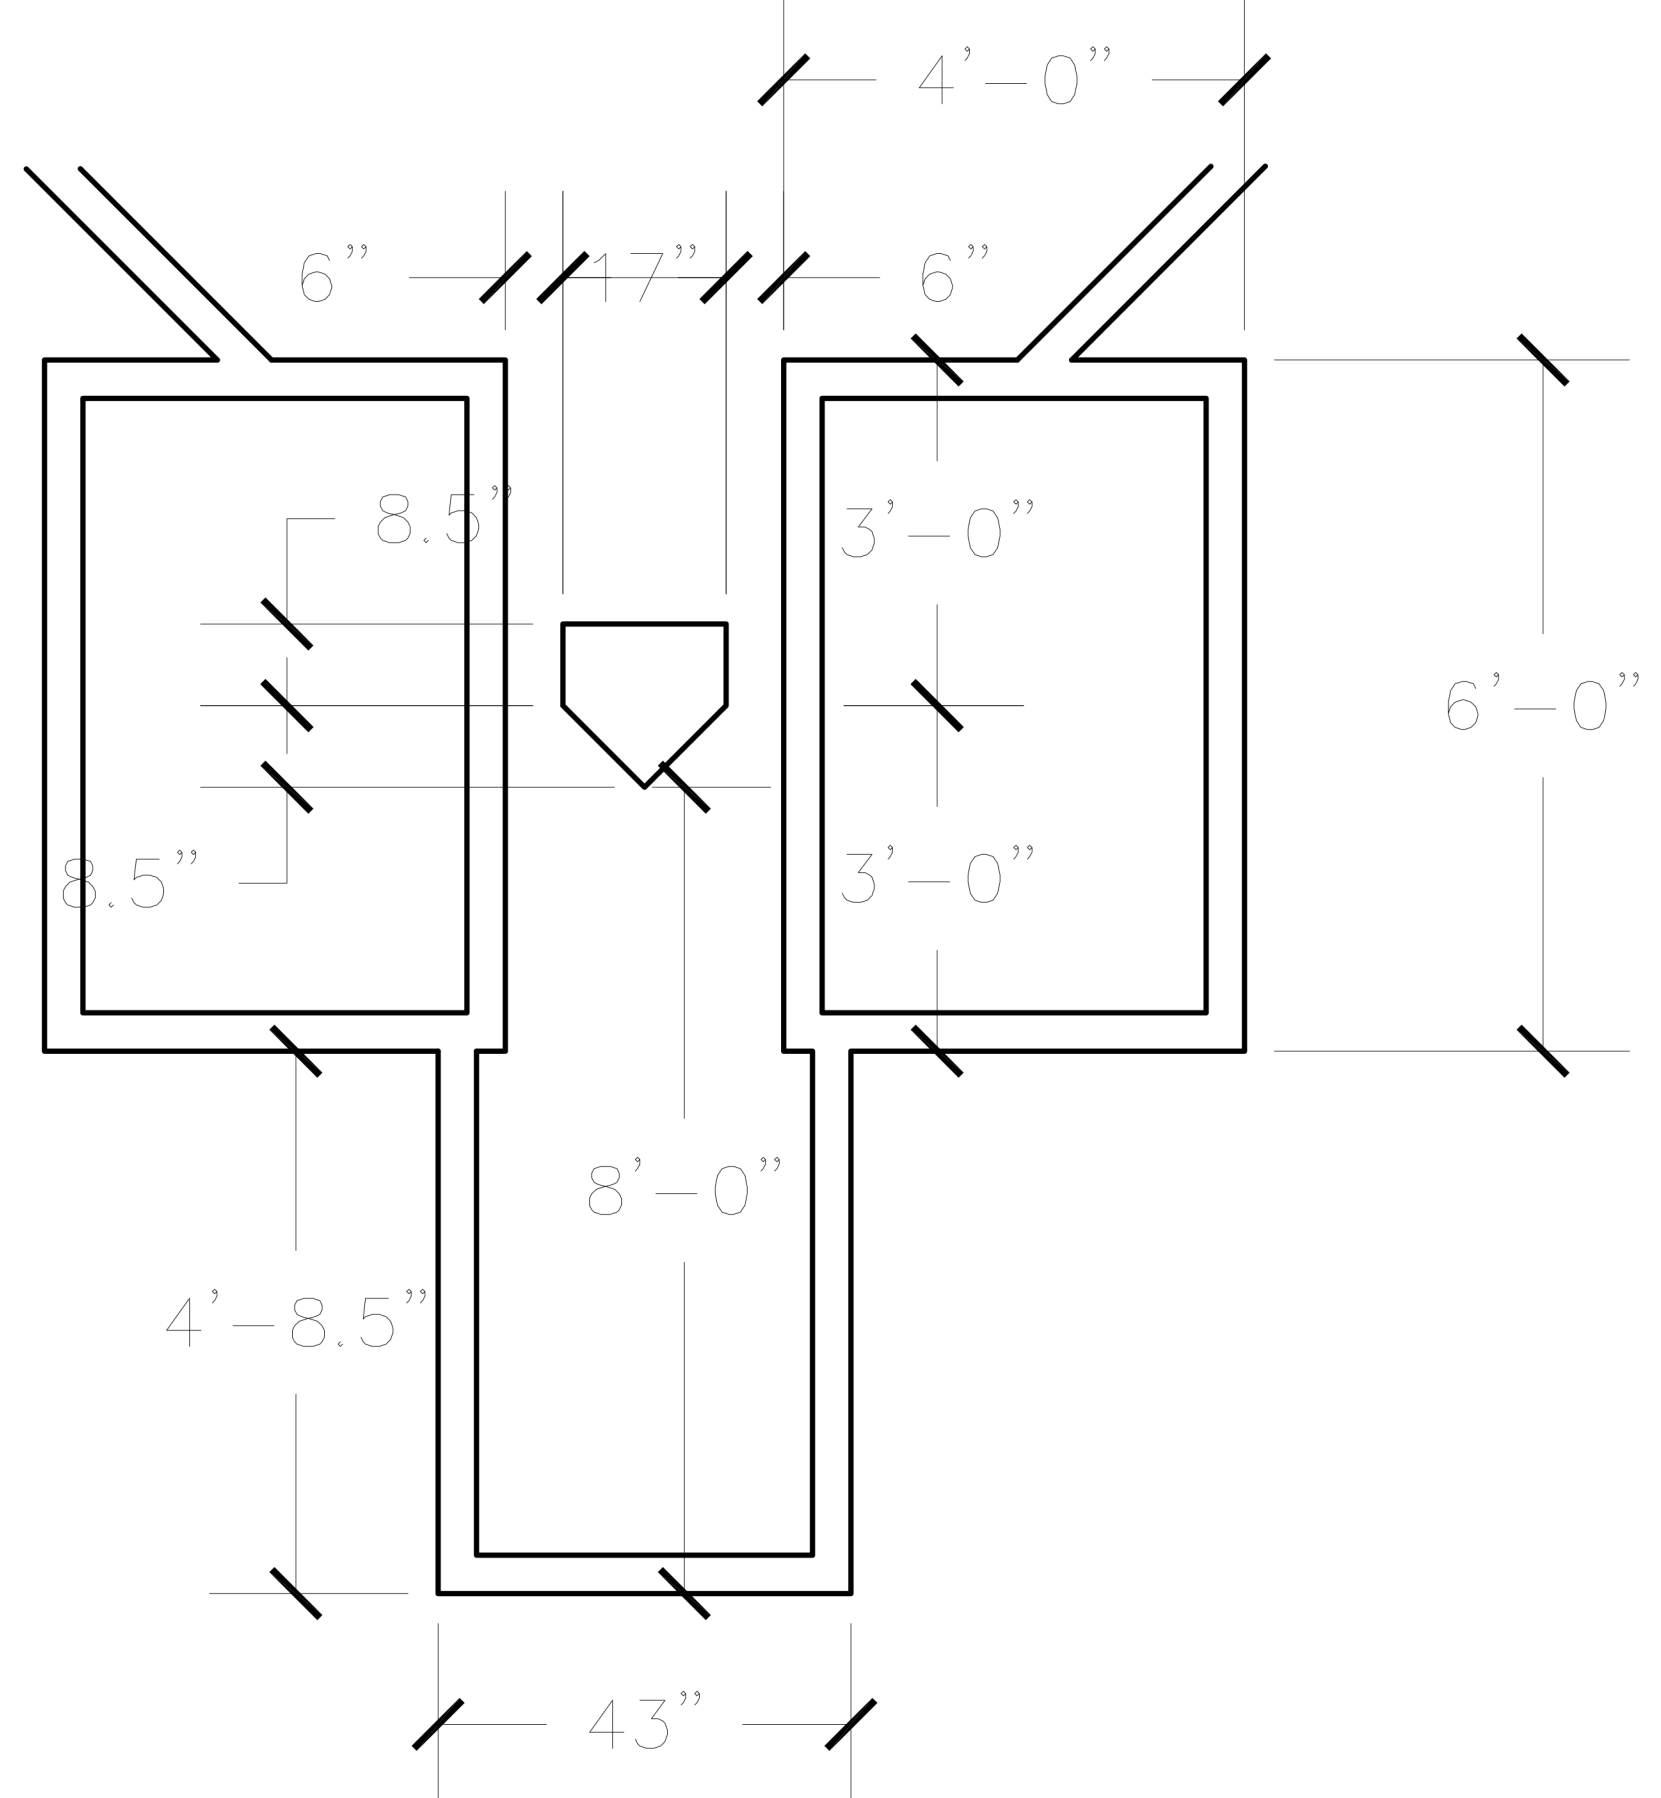

149 South Broad Street | Grove City | Pennsylvania | 16127

OUTDOOR ATHLETIC FACILITY
DESIGNERS & CONSULTANTS
724.870.4249
office@4mostsport.com
www.4mostsport.com
ALL RIGHTS RESERVED
OWNERSHIP OF DOCUMENTS

This document, and the ideas and designs incorporated herein, as an instrument of professional service, is the sole property of 4Most Sport Group LLC, and is not to be used in whole or in part for any other project or purpose without the expressed written authorization of 4Most Sport Group LLC.

CONTRACTOR

City of Milbank, South Dakota
Birthplace of American Legion Baseball
New Full-Size Baseball Field
Lake Farley Camp Site
Milbank, SD 57252
Batter's Box & Pitcher's Mounds

No.	Description	Date

FOR REVIEW ONLY
NOT FOR CONSTRUCTION

Project Number: 4M-026-AE
Date: 06/16/2022
Drawn by: WRC
Checked by: GJD
PF-2.6
Scale: NTS