

① Level 1
3/32" = 1'-0"

G. Hoffman Management

B-22-00


No.	Description	Date

Plans

Project number	2013.12
Date	Issue Date
Drawn by	RDeH
Checked by	RDeH

A101

Scale 3/32" = 1'-0"

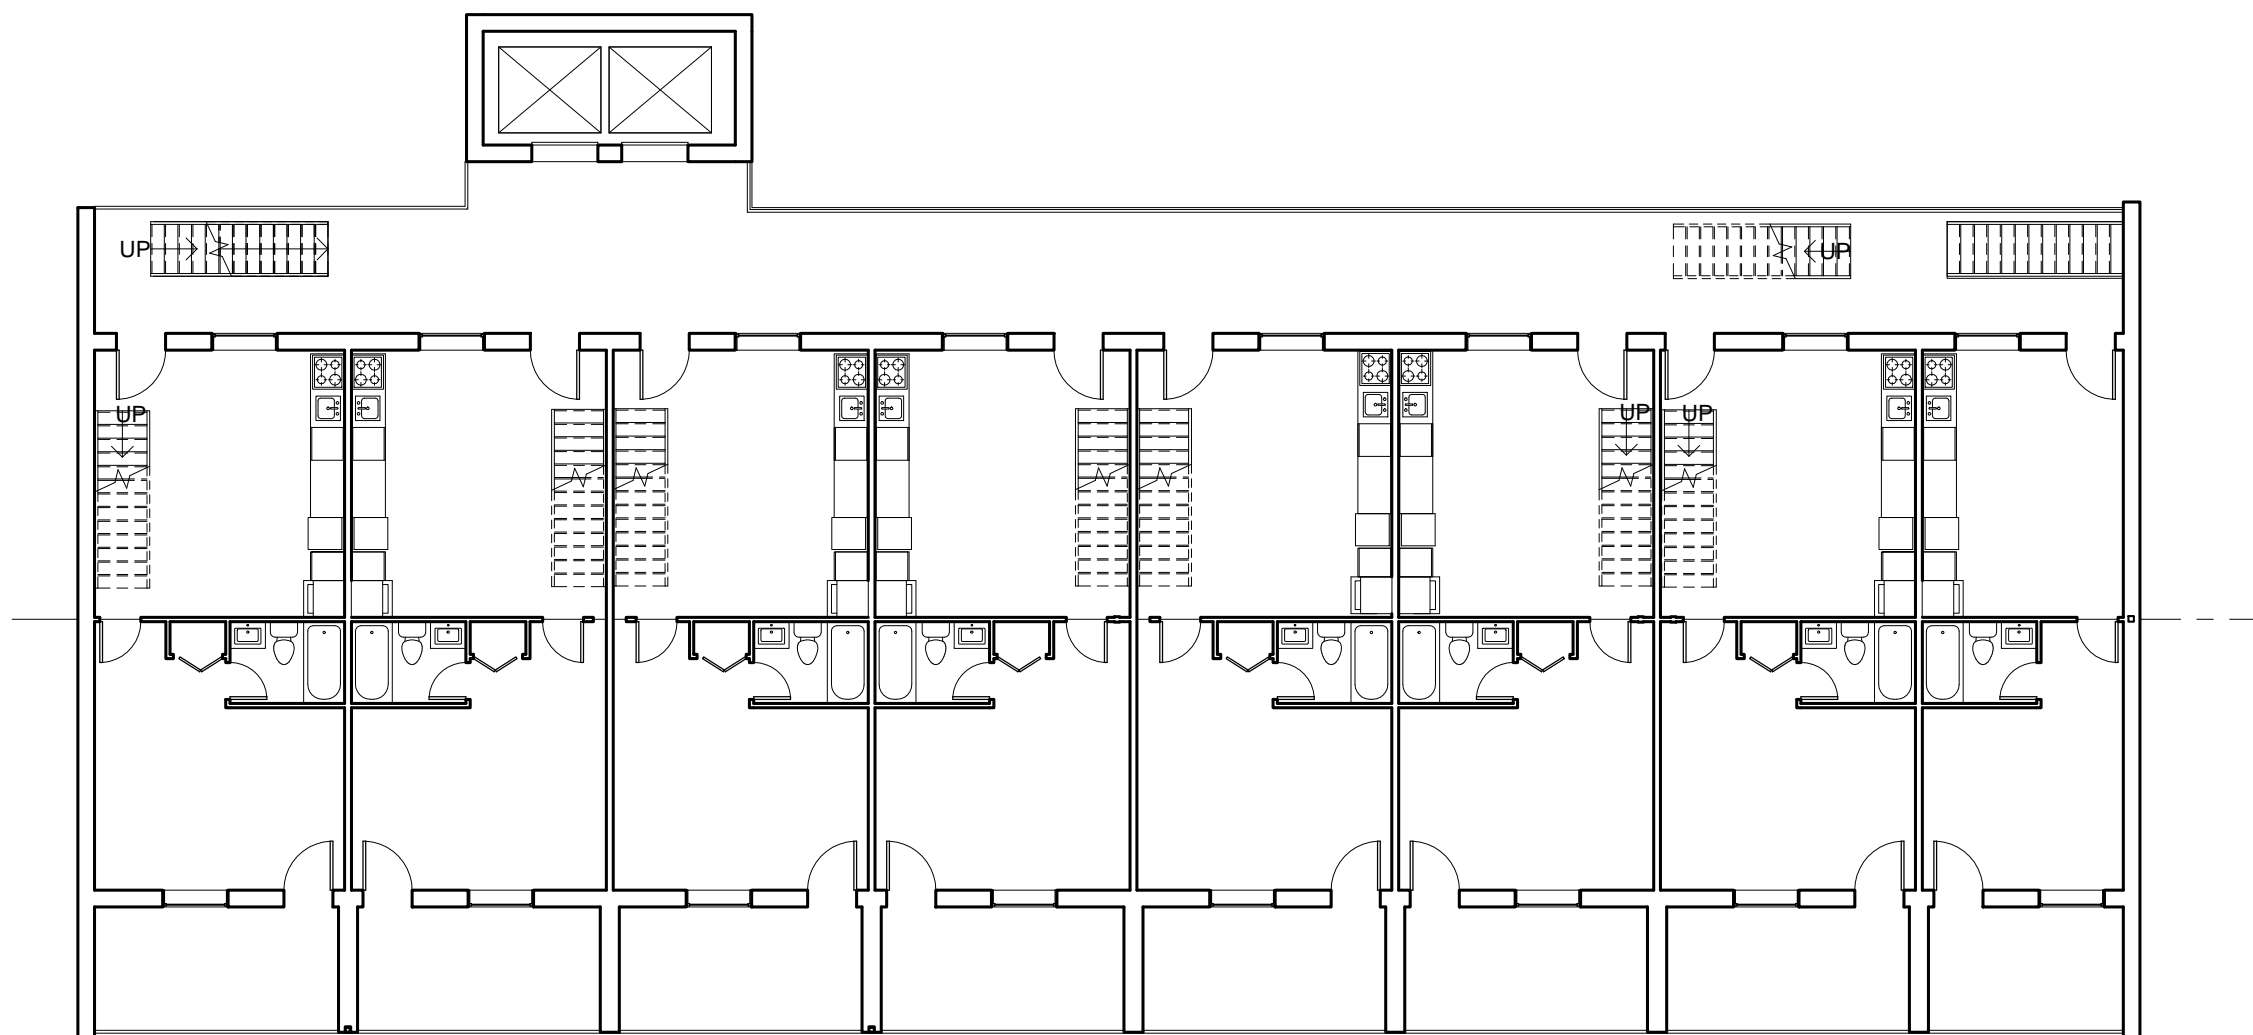


① Level 2
3/32" = 1'-0"

G. Hoffman Management
B-22-00

No.	Description	Date

Plans		
Project number	2013.12	A102
Date	Issue Date	
Drawn by	Author	Scale 3/32" = 1'-0"
Checked by	Checker	

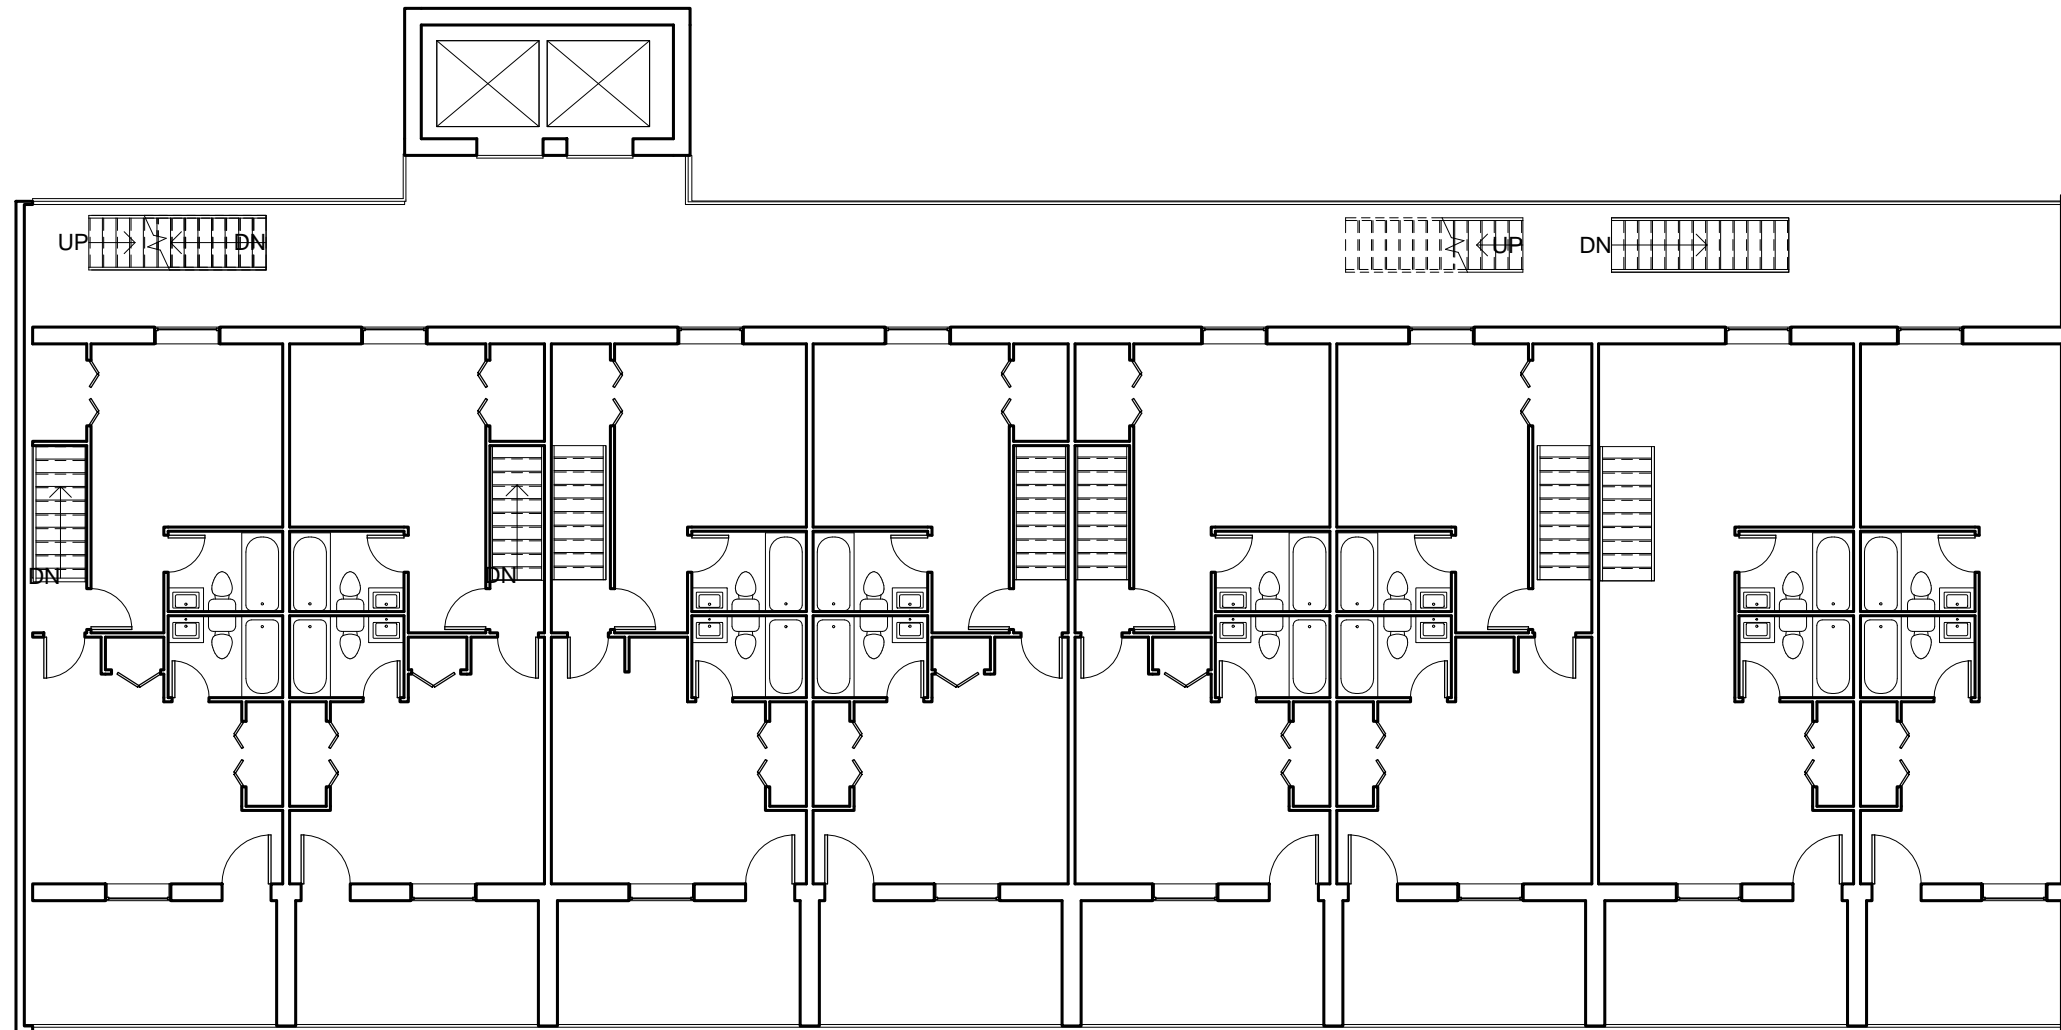

① Level 3
3/32" = 1'-0"

G. Hoffman Management

B-22-00


No.	Description	Date

Plans

Project number	2013.12
Date	Issue Date
Drawn by	RDeH
Checked by	RDeH

A103

Scale 3/32" = 1'-0"

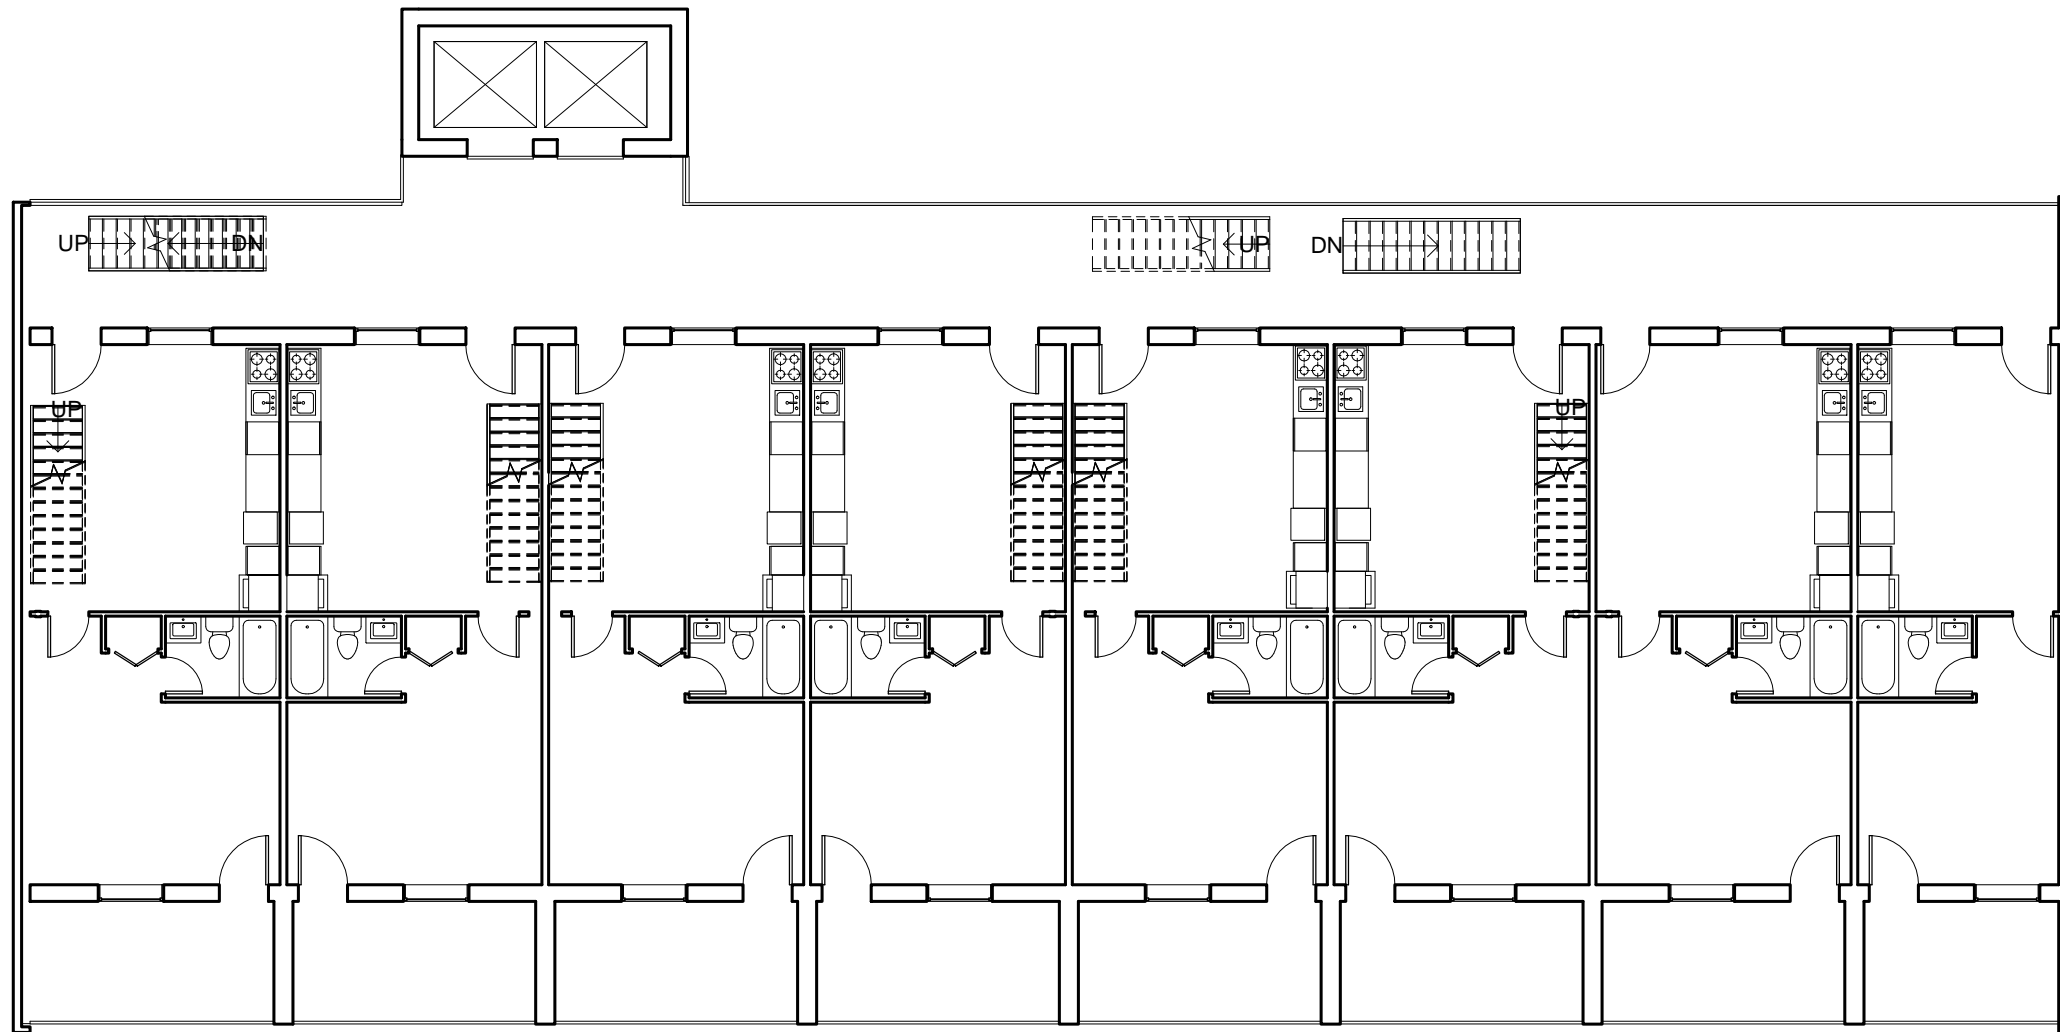


① Level 4
3/32" = 1'-0"

G. Hoffman Management
B-22-00

No.	Description	Date

Plans		
Project number	2013.12	A104
Date	Issue Date	
Drawn by	RDeH	
Checked by	RDeH	
Scale		3/32" = 1'-0"

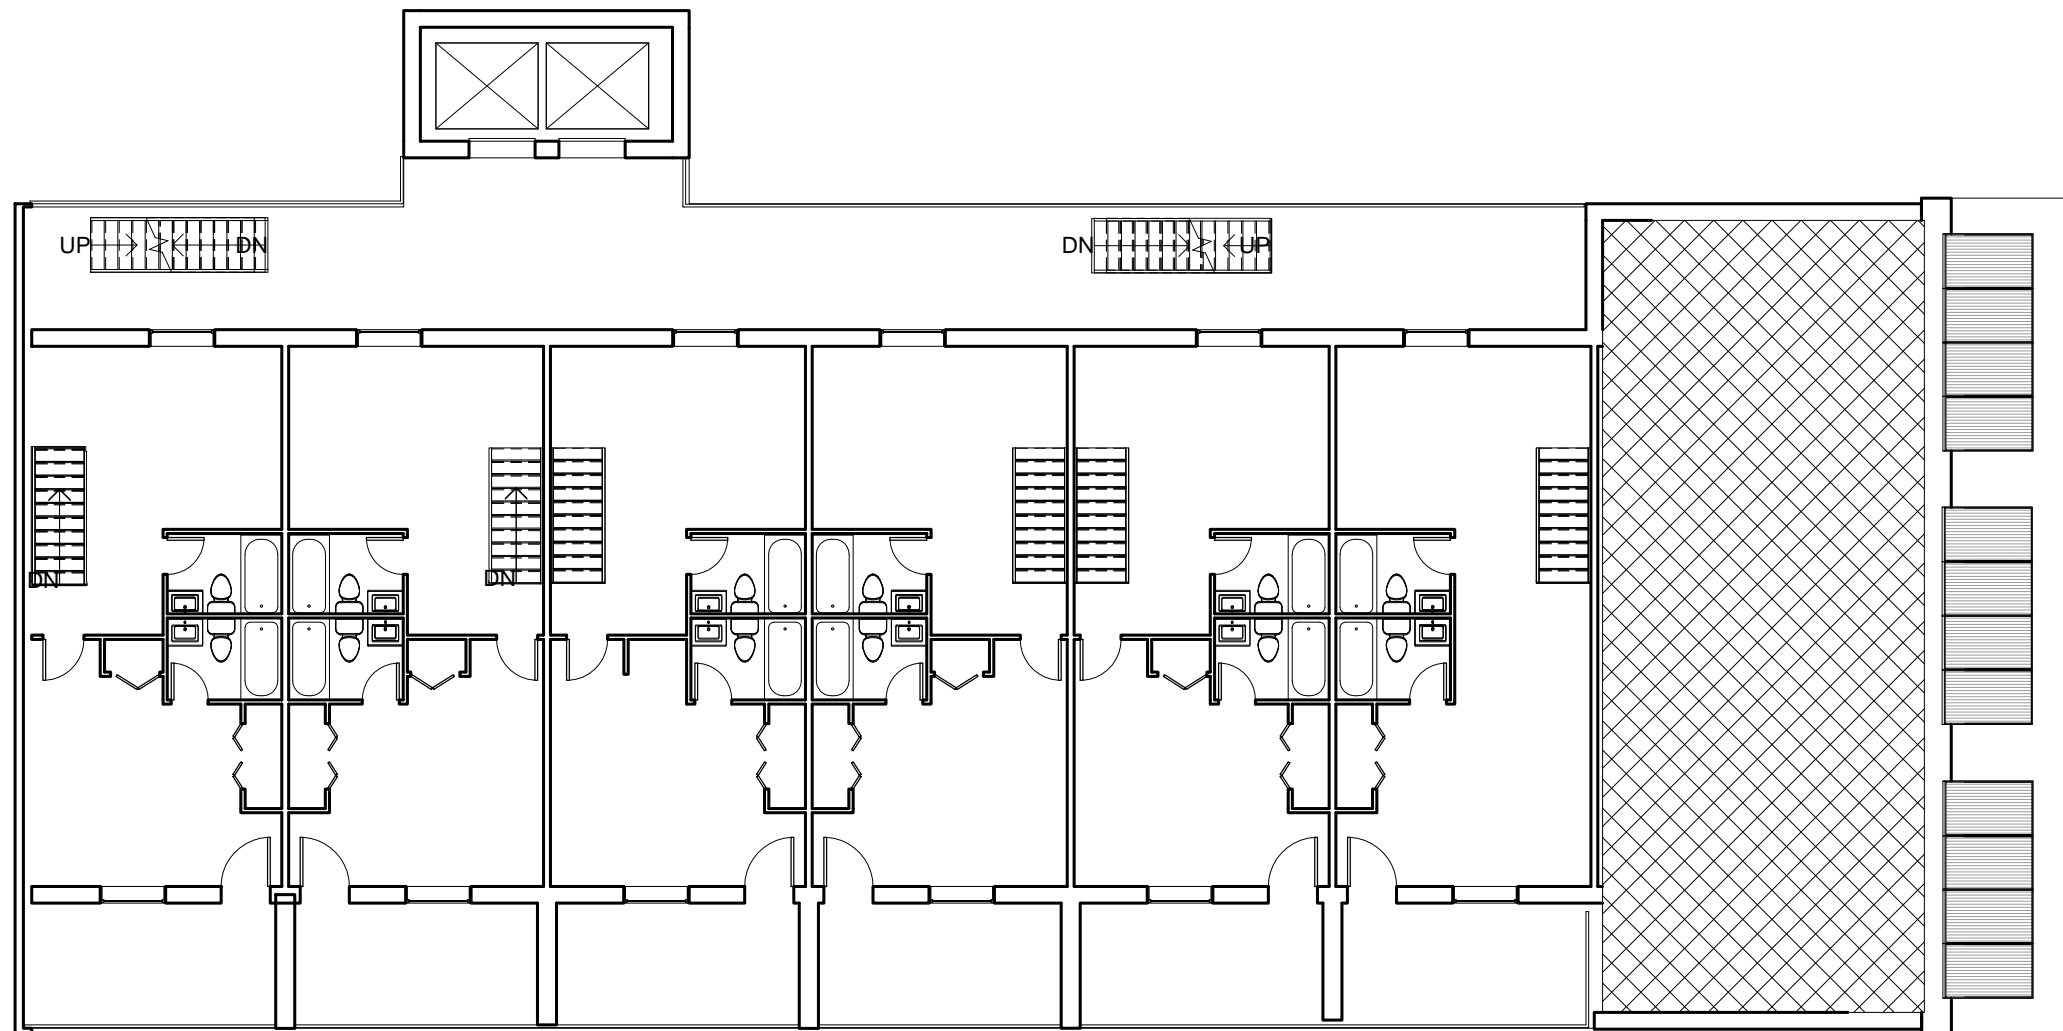

① Level 5
3/32" = 1'-0"

G. Hoffman Management

B-22-00


No.	Description	Date

Plans

Project number	2013.12
Date	Issue Date
Drawn by	RDeH
Checked by	RDeH

A105

Scale 3/32" = 1'-0"

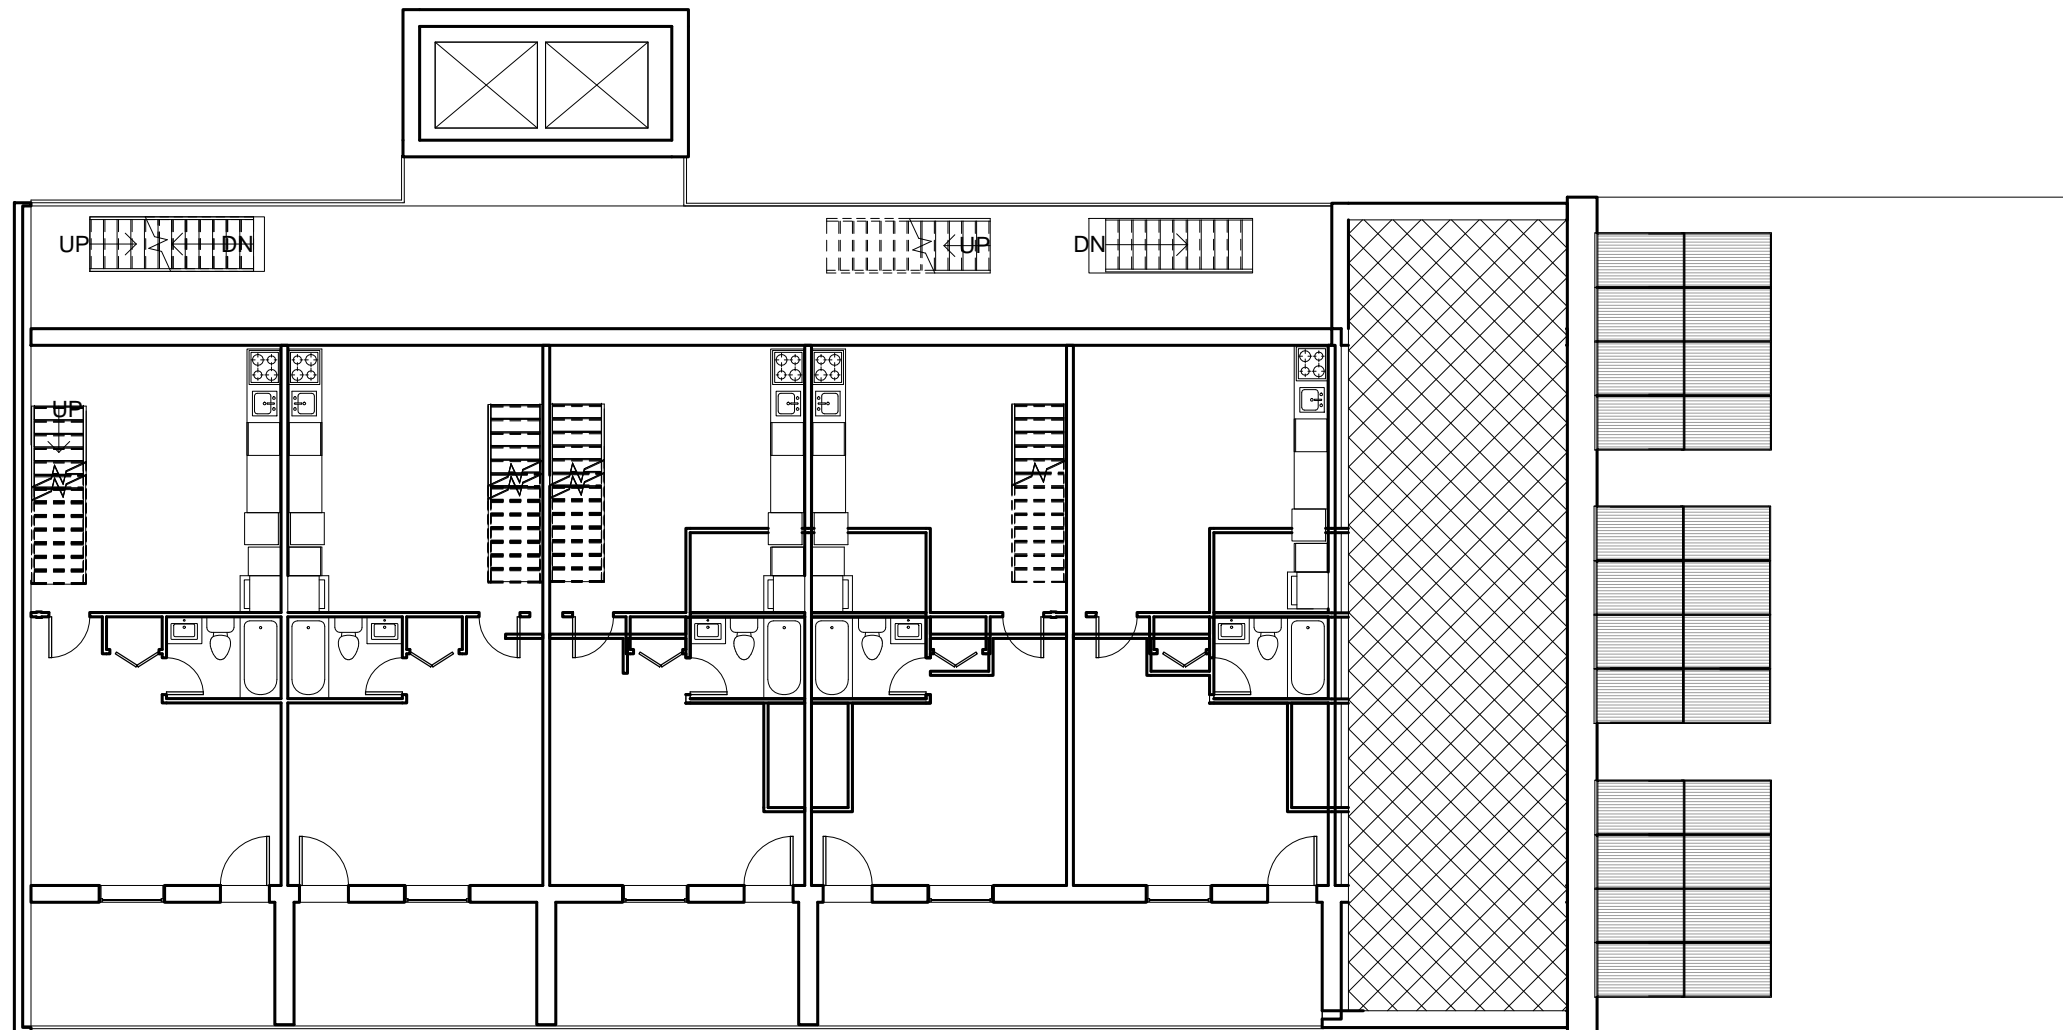


① Level 6
3/32" = 1'-0"

G. Hoffman Management
B-22-00

No.	Description	Date

Plans		
Project number	2013.12	A106
Date	Issue Date	
Drawn by	RDeH	
Checked by	RDeH	Scale 3/32" = 1'-0"

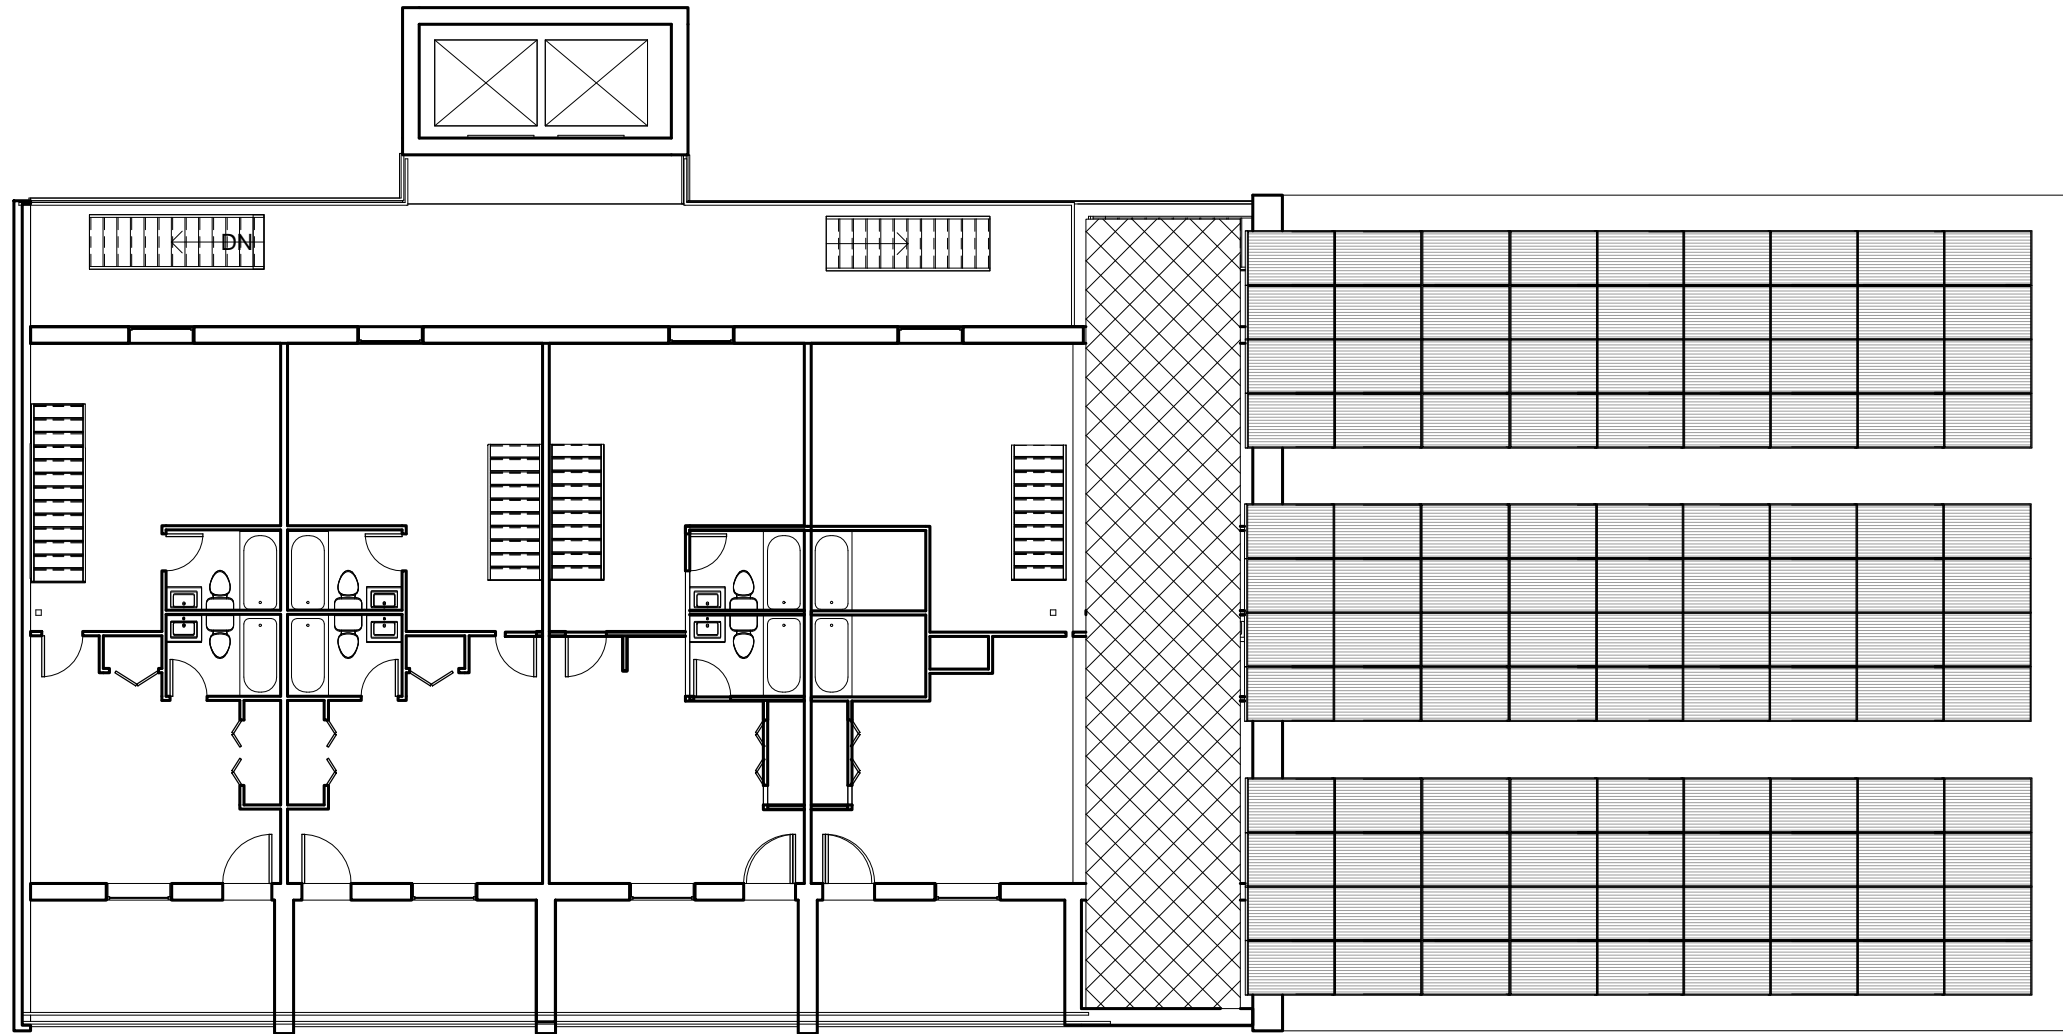

① Level 7
3/32" = 1'-0"

G. Hoffman Management

B-22-00

No.	Description	Date

Plans		
Project number	2013.12	A107
Date	Issue Date	
Drawn by	RDeH	Scale 3/32" = 1'-0"
Checked by	RDeH	

Ridge
77' - 0"

Level 7
54' - 0"

Level 6
45' - 0"


Level 5
36' - 0"

Level 4
27' - 0"

Level 3
18' - 0"

Level 2
9' - 0"

Level 1
0' - 0"

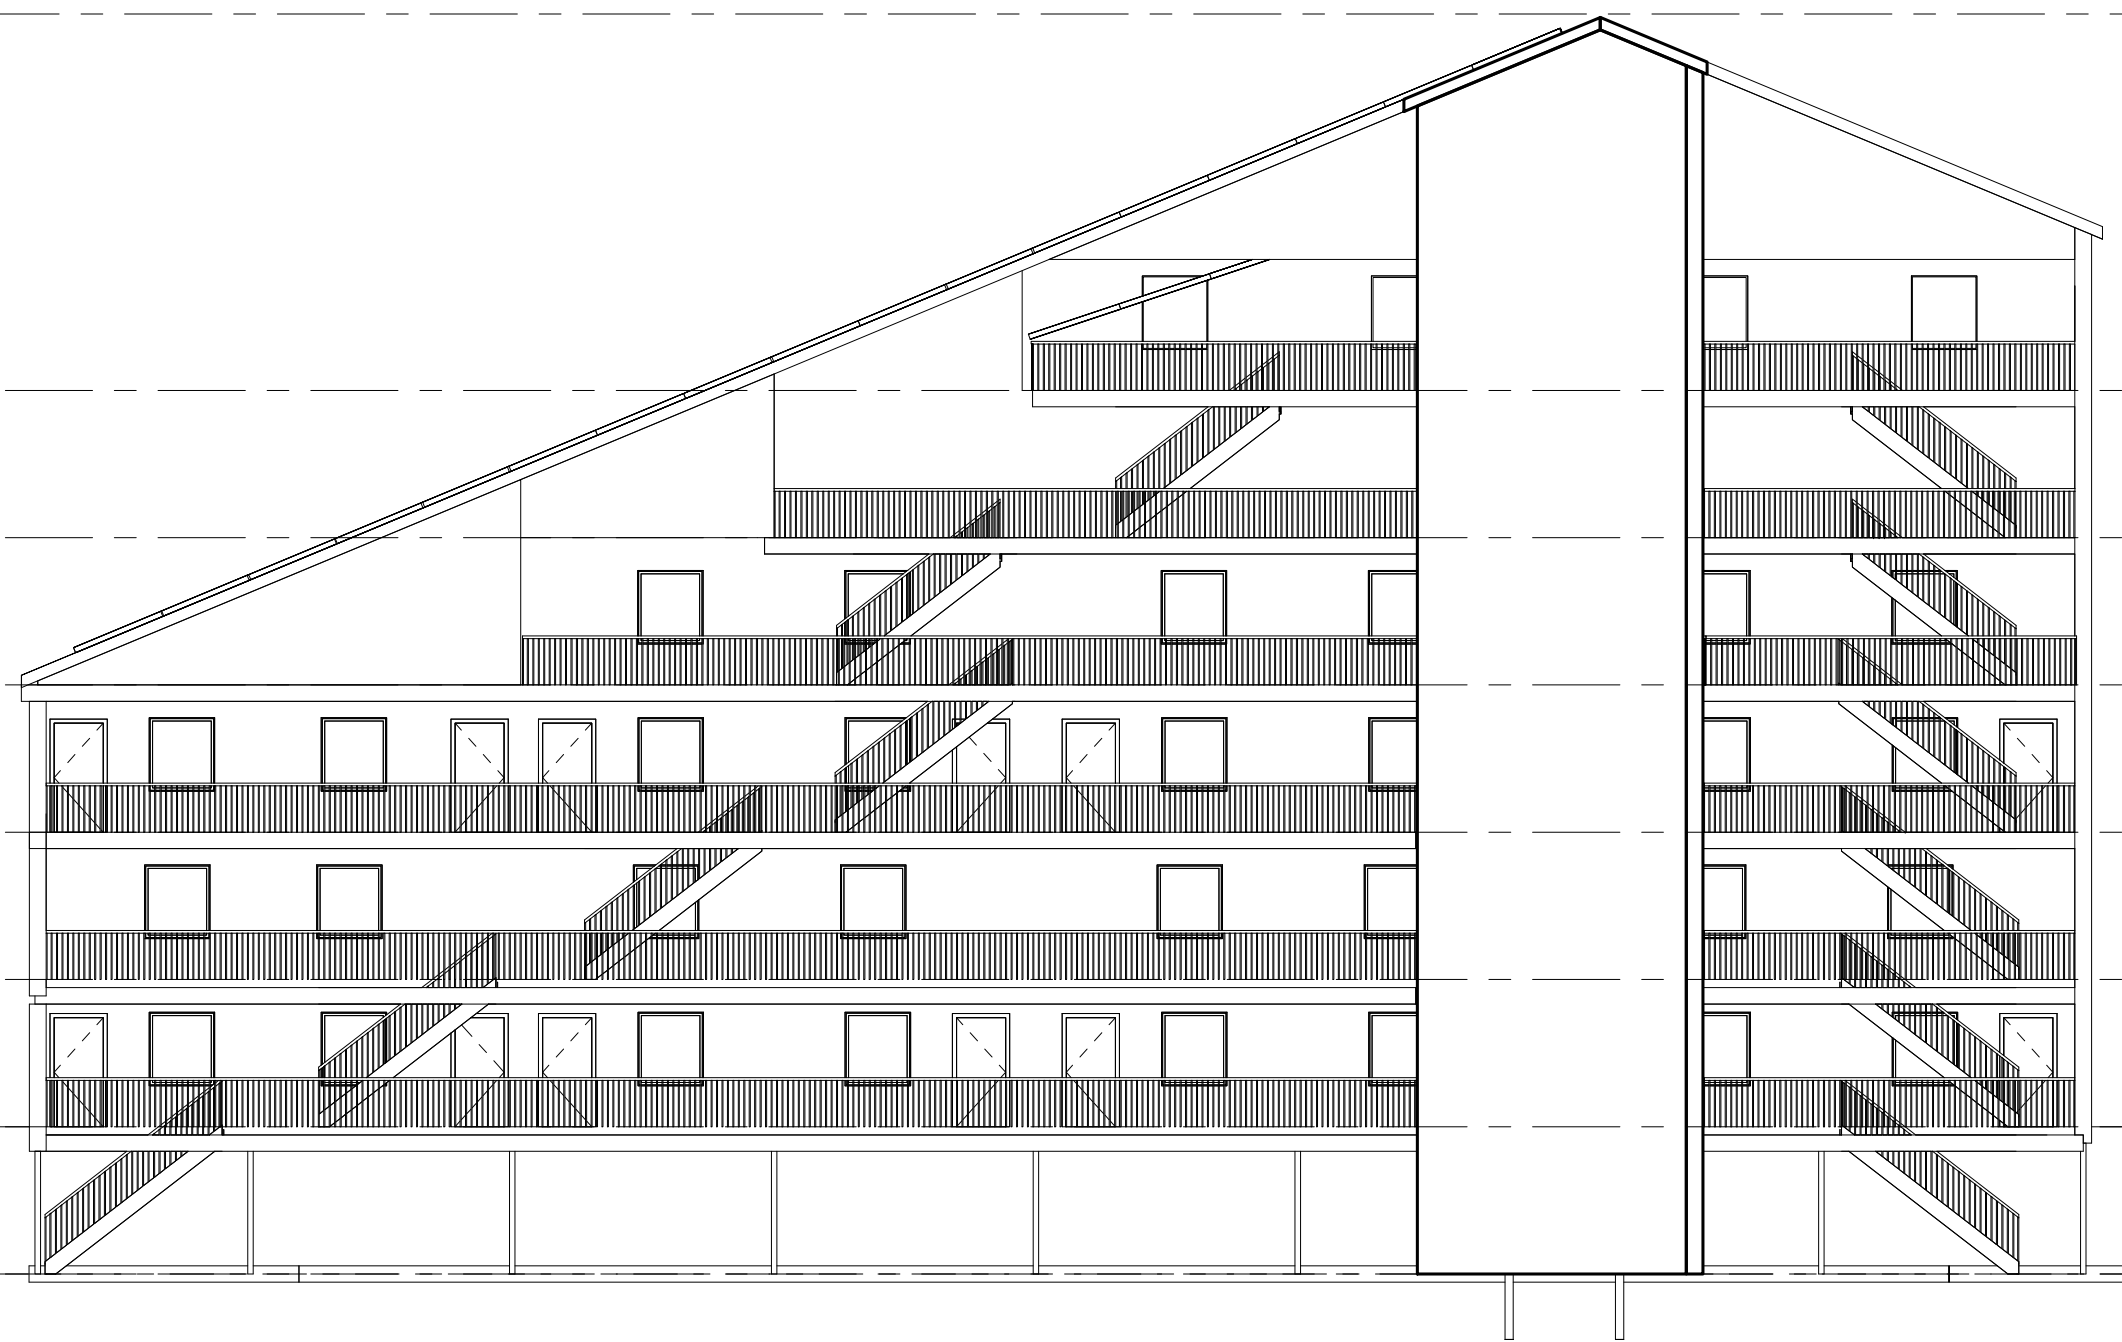

① East
3/32" = 1'-0"

G. Hoffman Management

B-22-00

No.	Description	Date

Elevations

Project number	2013.12
Date	Issue Date
Drawn by	RDeH
Checked by	RDeH

A108

Scale 3/32" = 1'-0"




① West
3/32" = 1'-0"

G. Hoffman Management
B-22-00


No.	Description	Date

Elevations		
Project number	2013.12	A109
Date	Issue Date	
Drawn by	RDeH	
Checked by	RDeH	
		Scale 3/32" = 1'-0"

6/21/2013 11:43:02 PM

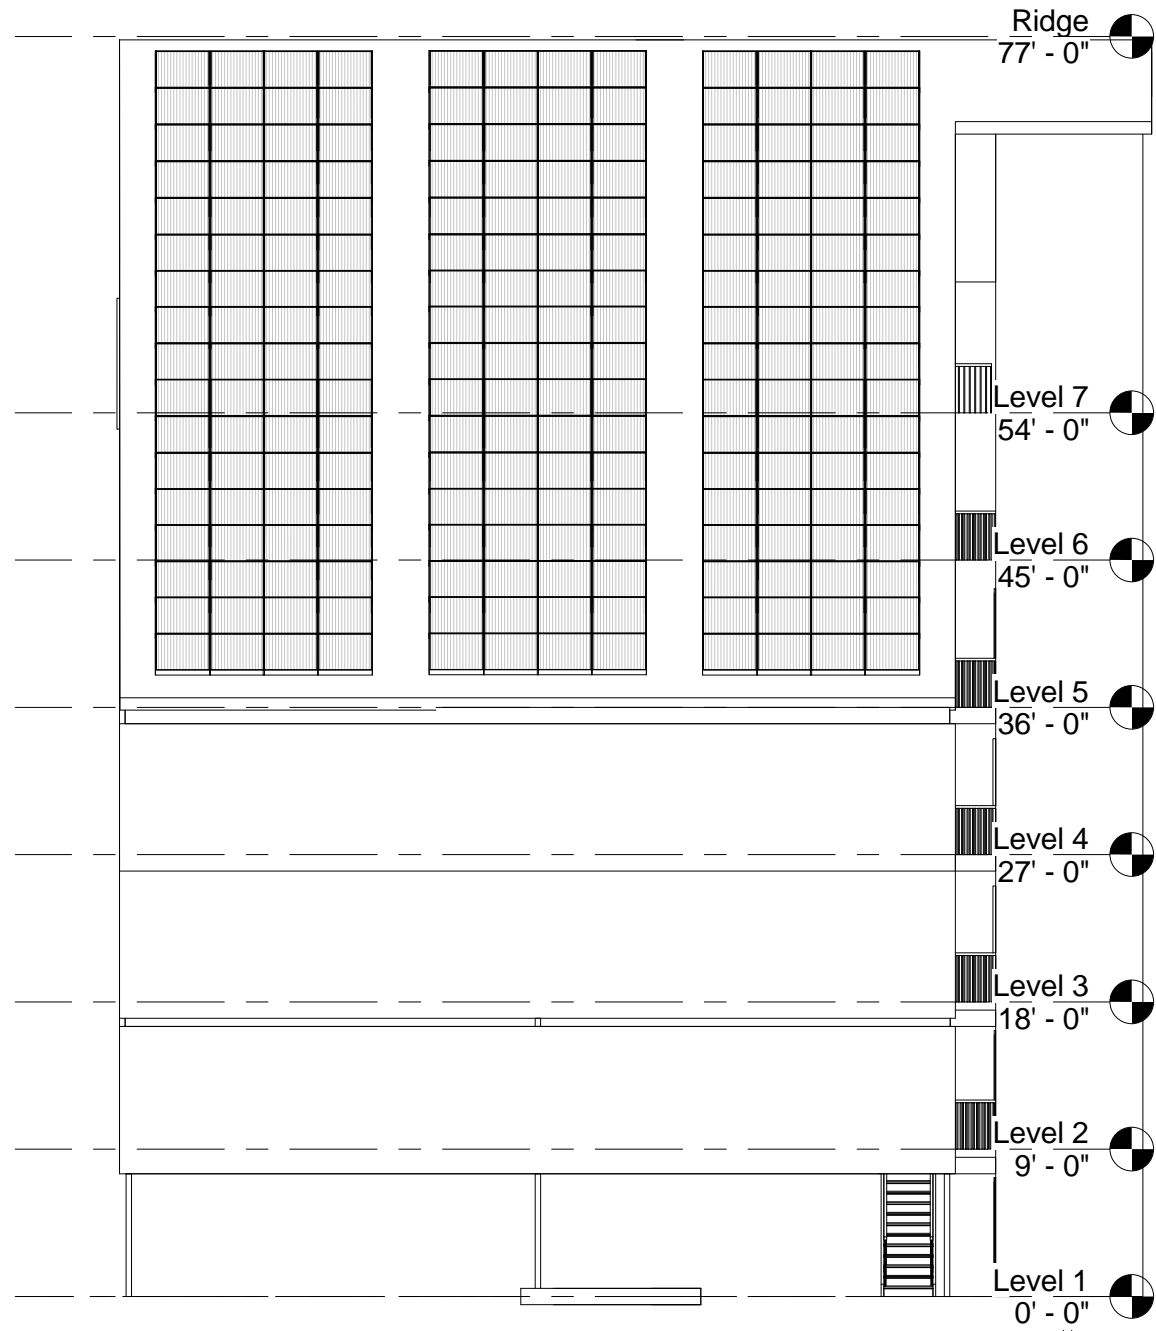

① South
3/32" = 1'-0"

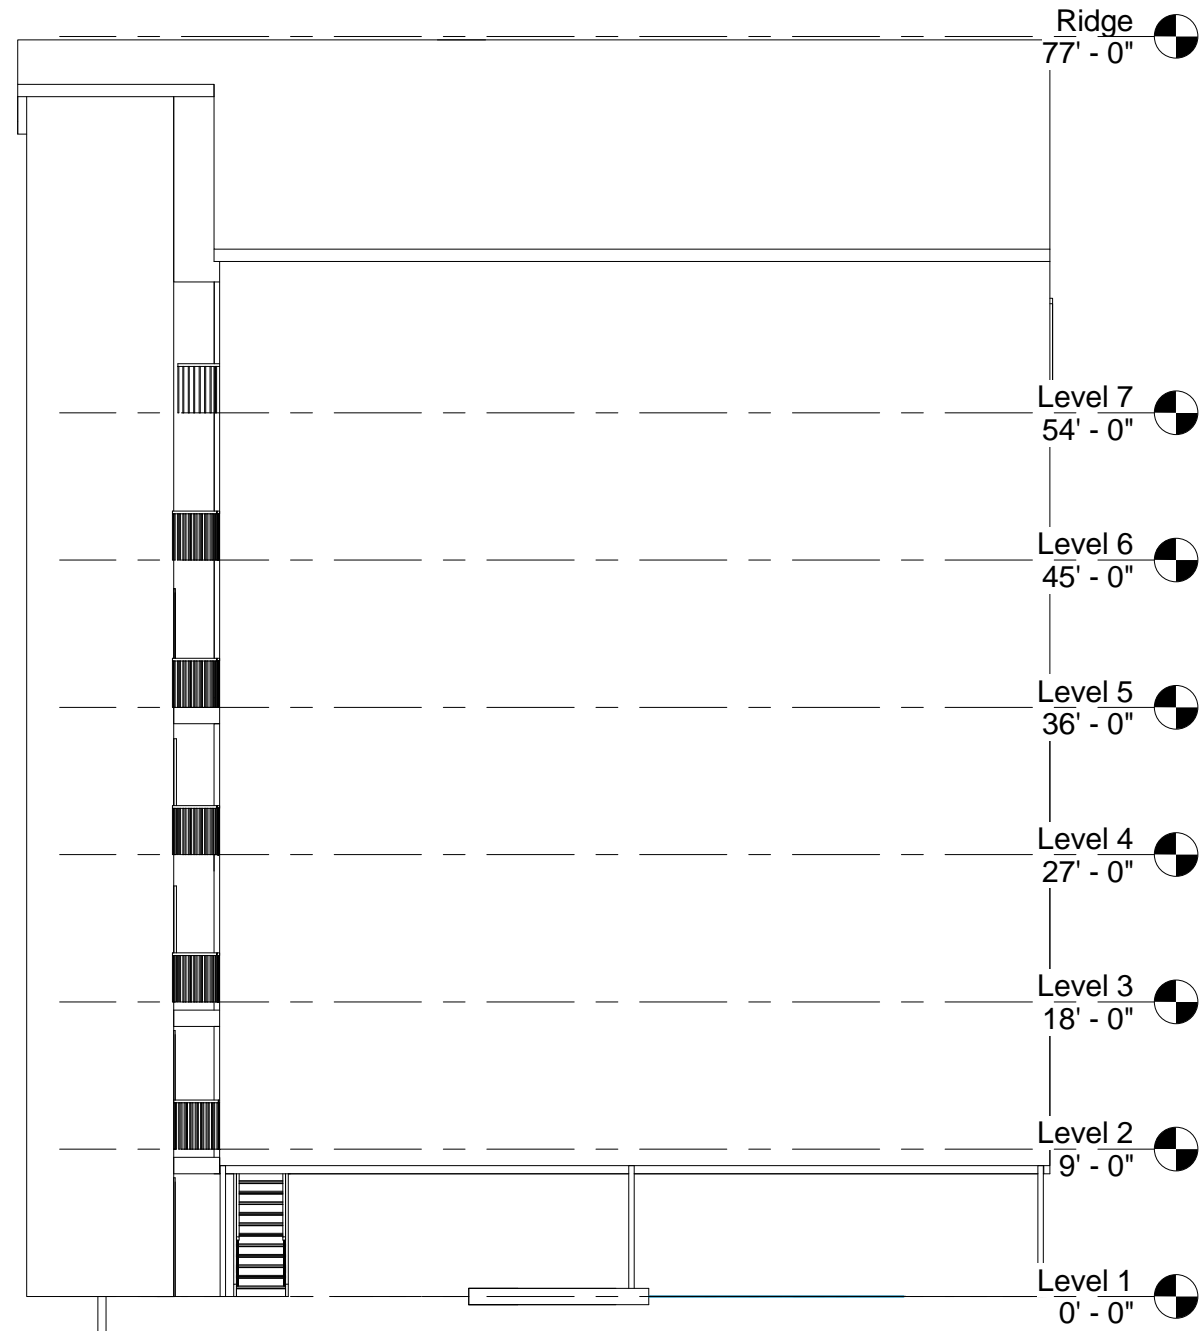


② North
3/32" = 1'-0"

G. Hoffman Management
B-22-00

No.	Description	Date

Elevations		A110
Project number	2013.12	
Date	Issue Date	
Drawn by	RDeH	
Checked by	RDeH	
Scale		3/32" = 1'-0"

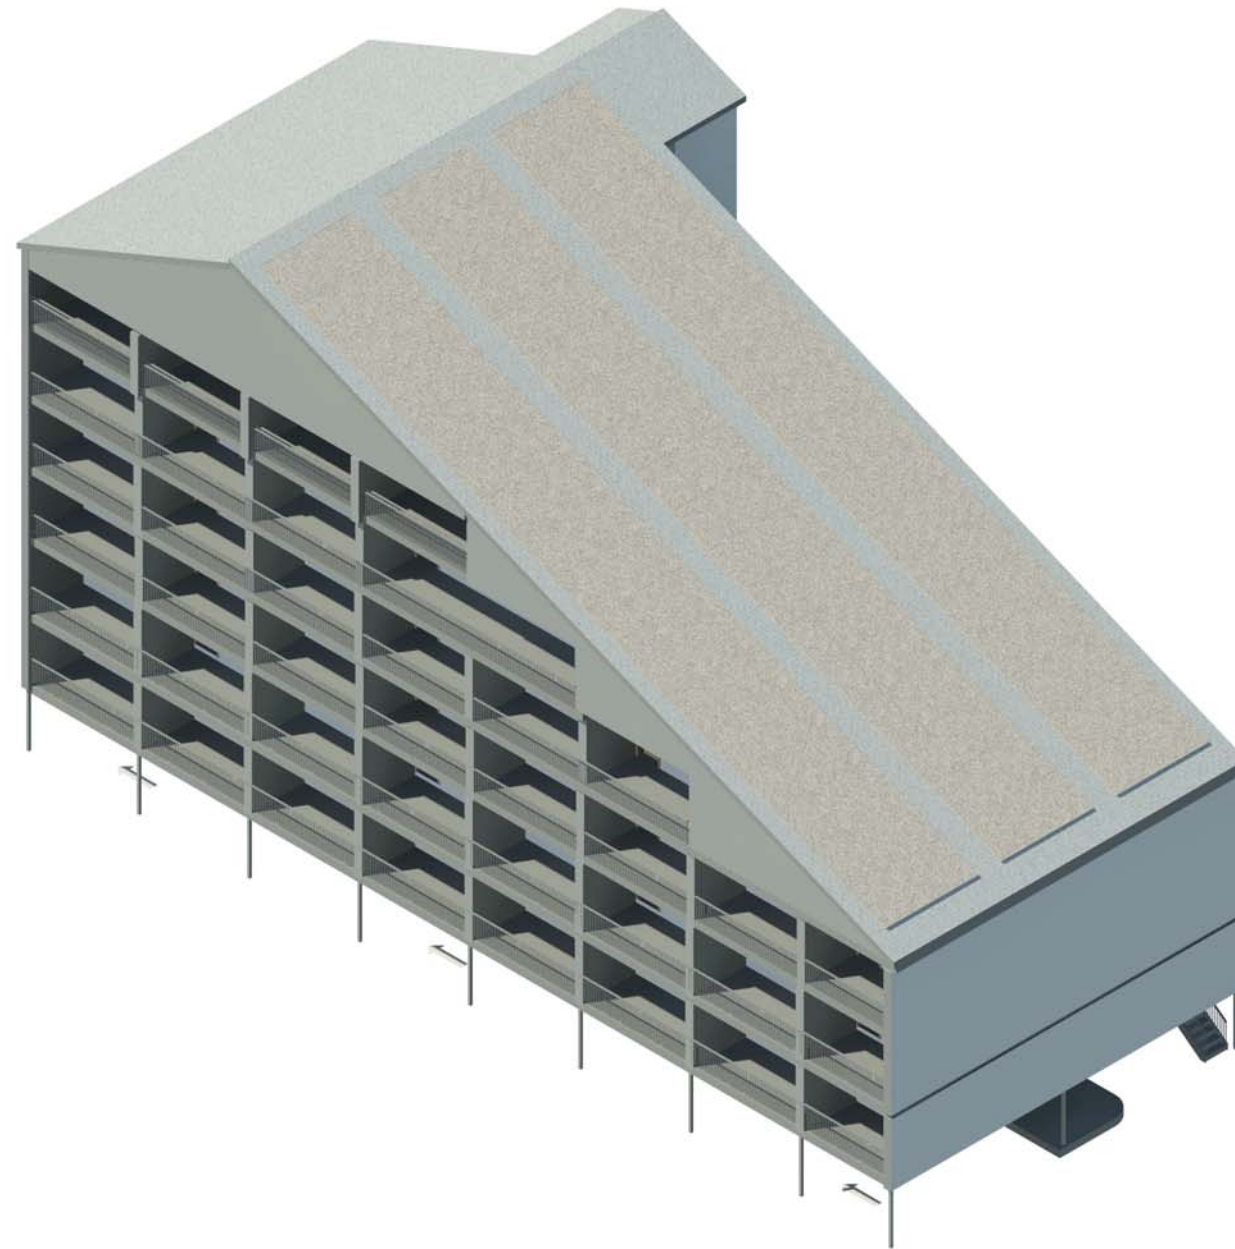


① Southwest View
12" = 1'-0"

G. Hoffman Management

B-22-00

No.	Description	Date

Southwest View		
Project number	2013.12	G101
Date	Issue Date	
Drawn by	RDeH	Scale 12" = 1'-0"
Checked by	RDeH	

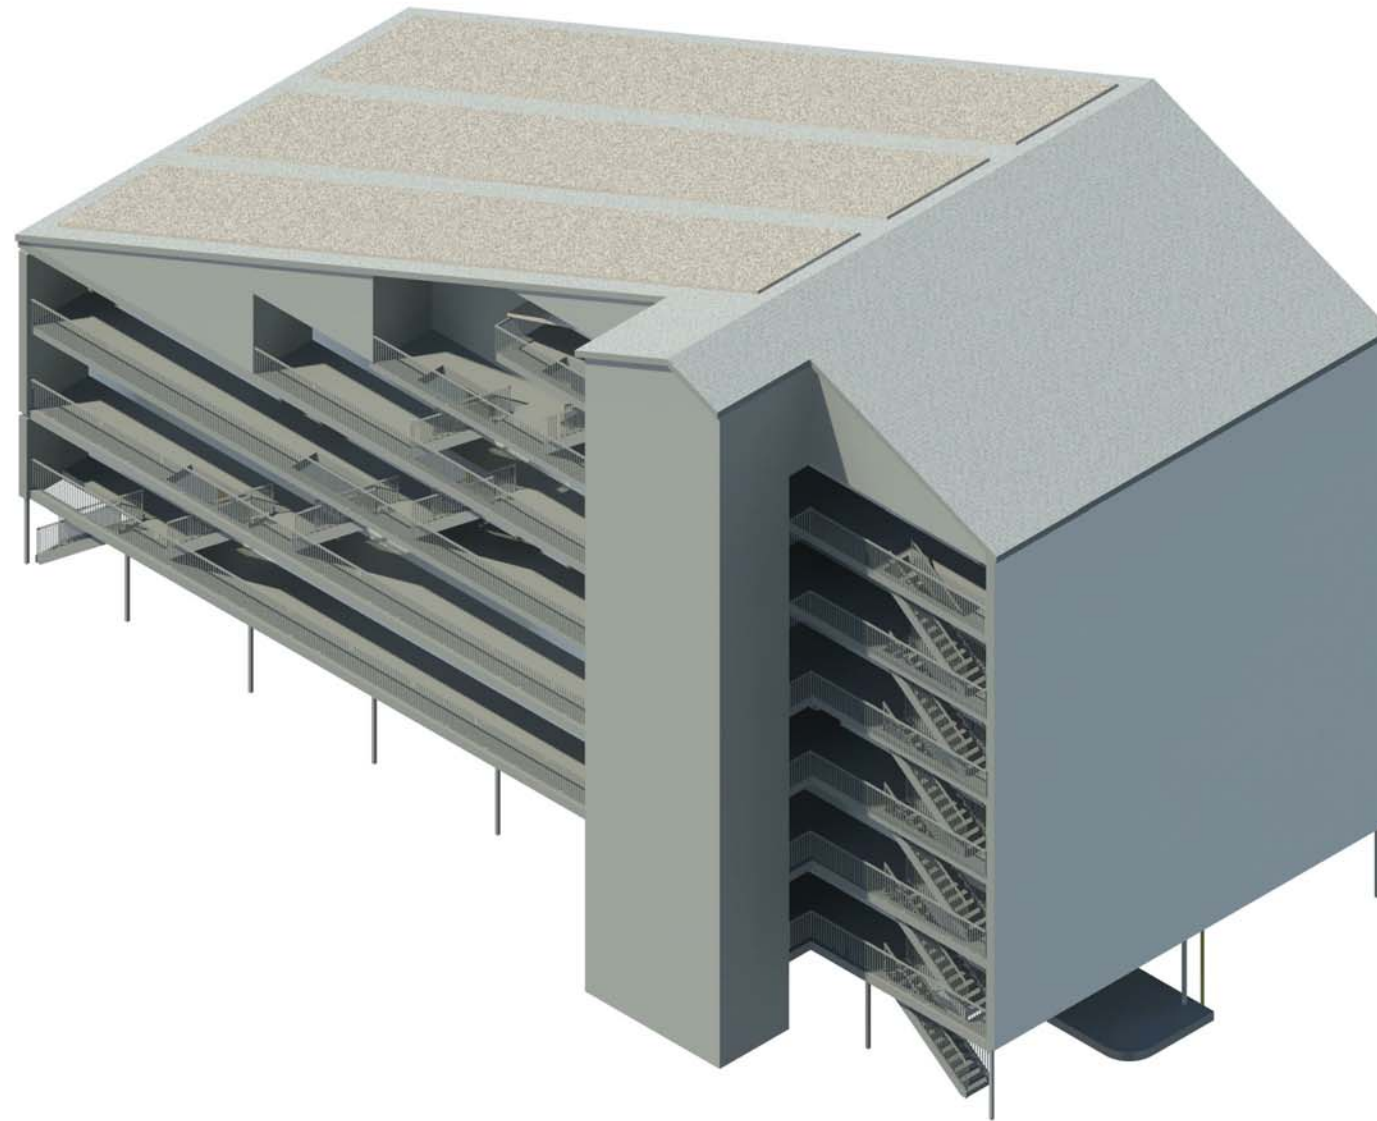

① Northeast View
12" = 1'-0"

G. Hoffman Management

B-22-00

No.	Description	Date

Northeast View		
Project number	2013.12	G102
Date	Issue Date	
Drawn by	RDeH	
Checked by	RDeH	
Scale		12" = 1'-0"