


G. Hoffman Management

B-24-00

No.	Description	Date


Southeast View		
Project number	2013.12	G101
Date	Issue Date	
Drawn by	RDeH	Scale
Checked by	RDeH	

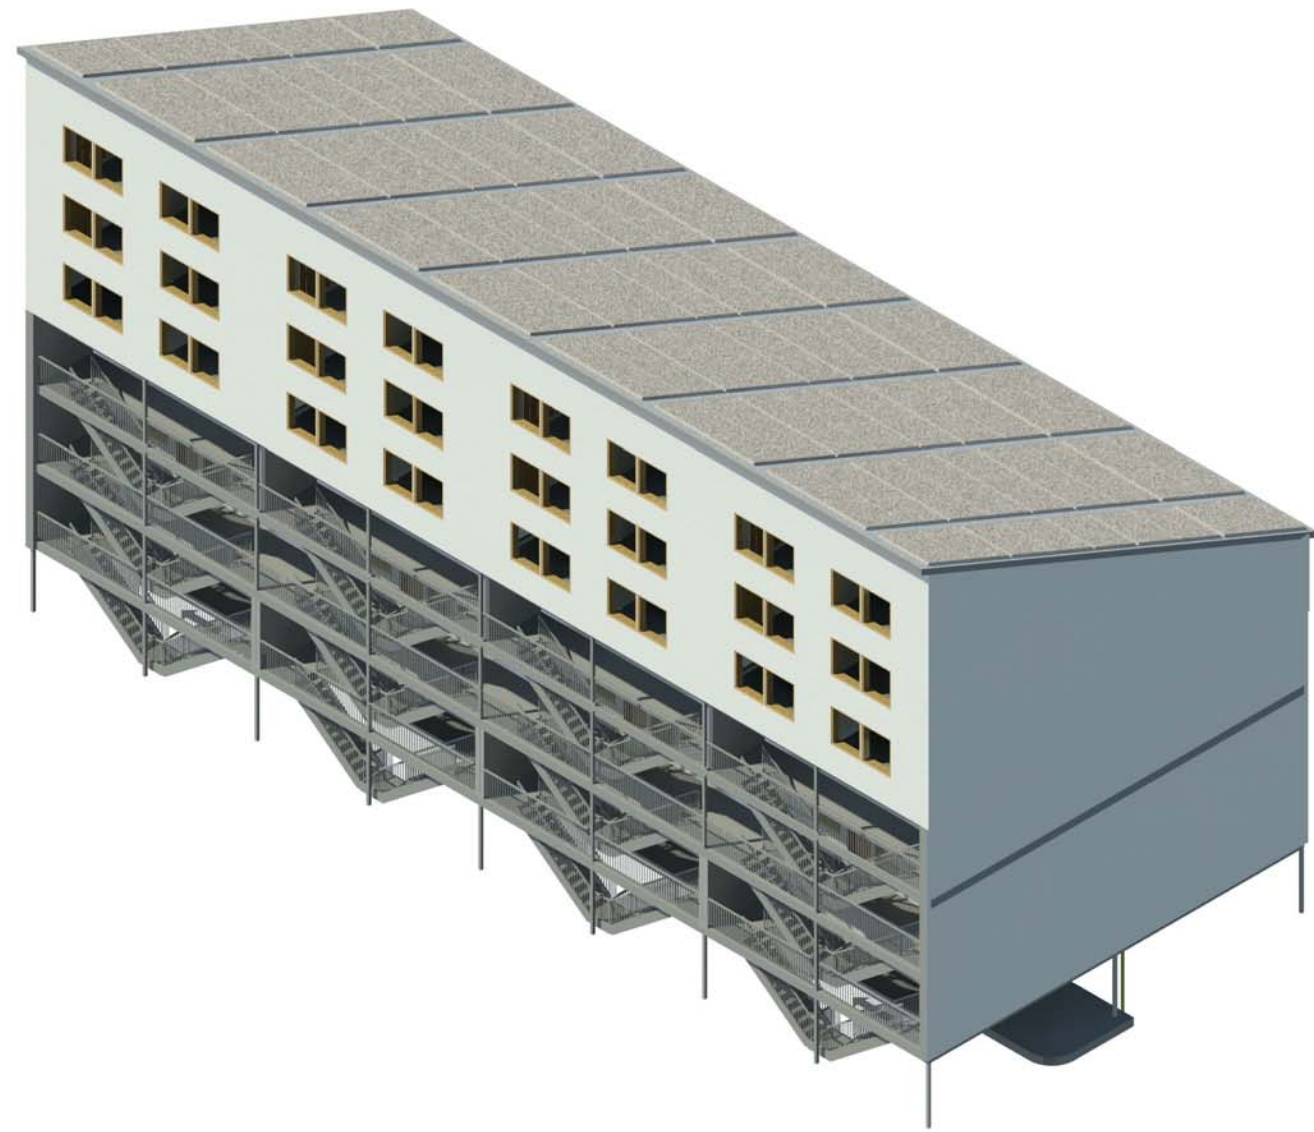

G. Hoffman Management
B-24-00

No.	Description	Date

Northwest View		
Project number	2013.12	G102
Date	Issue Date	
Drawn by	RDeH	Scale
Checked by	RDeH	

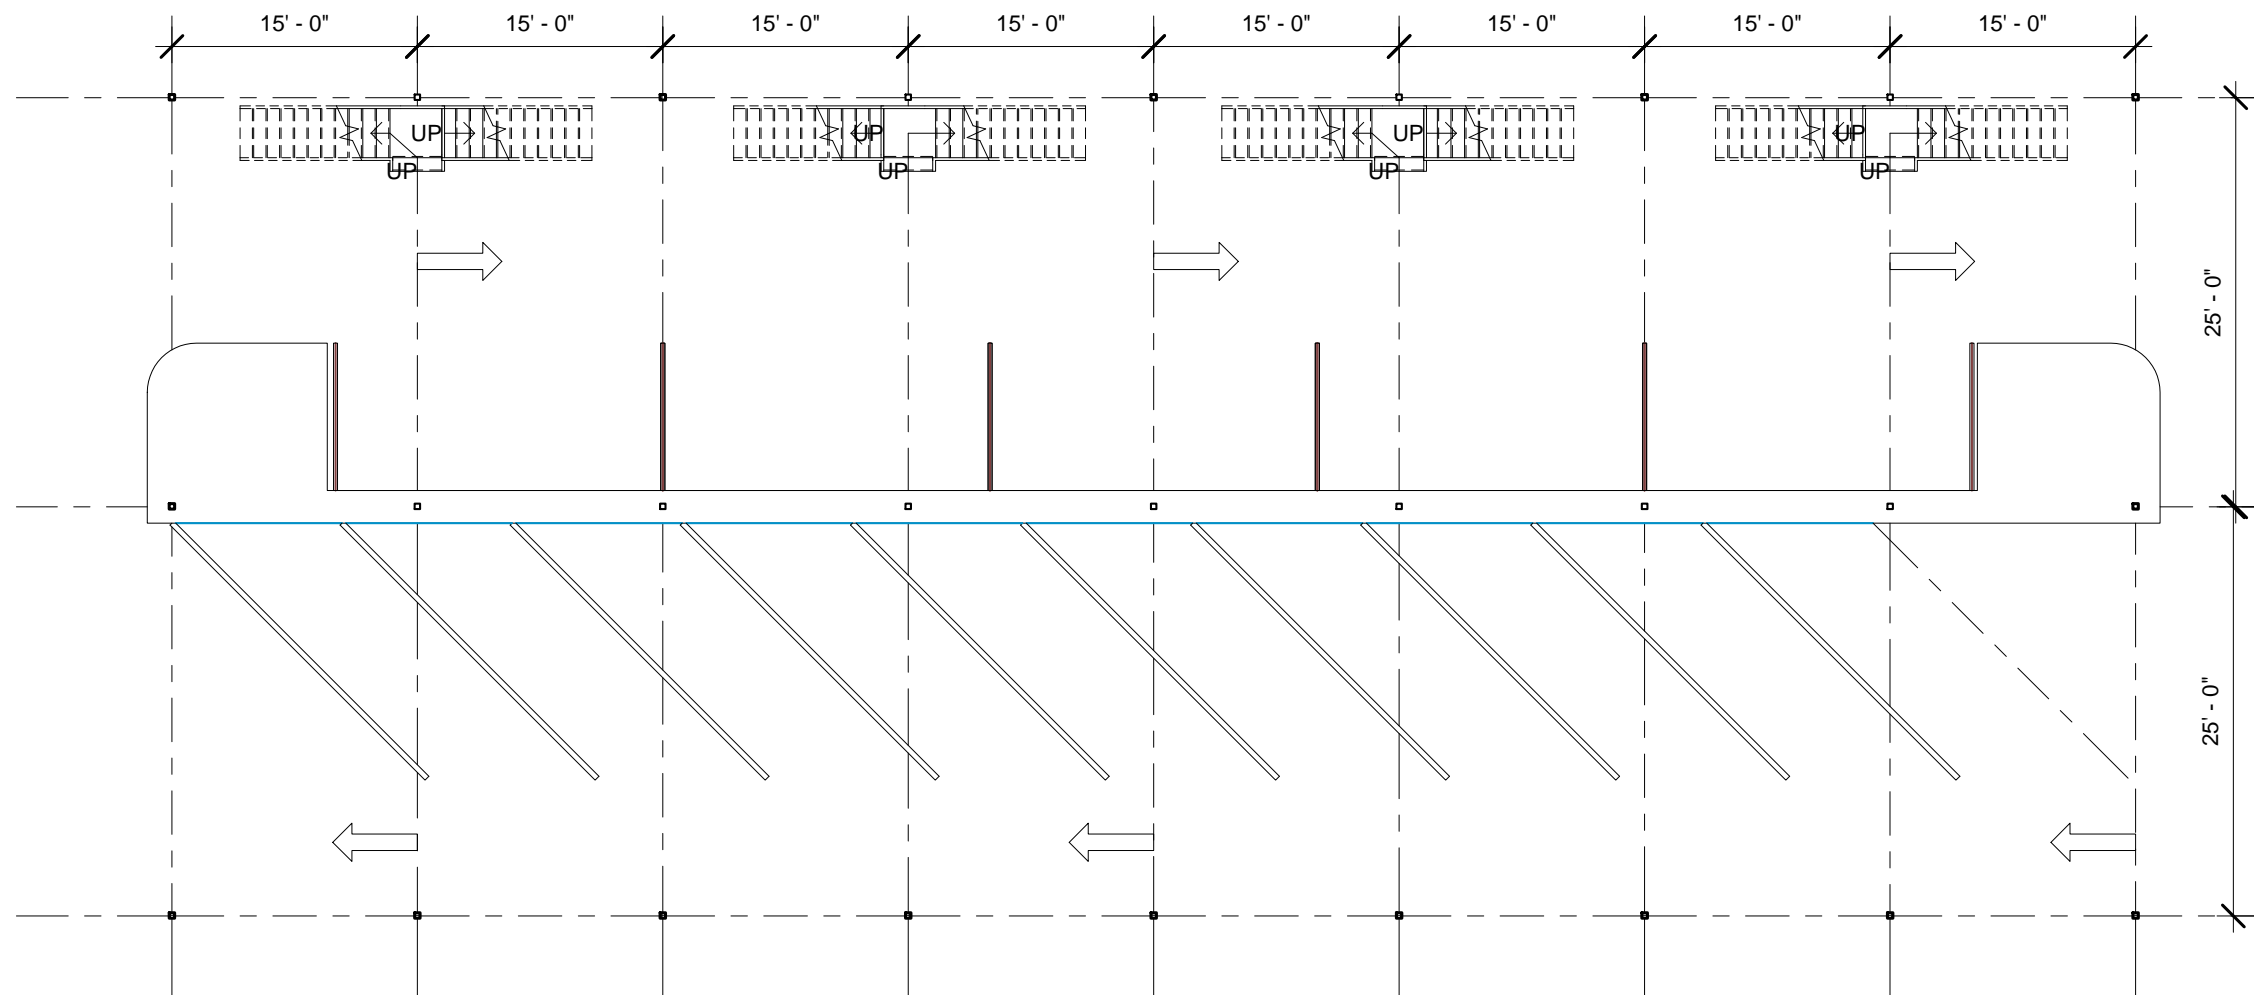

① Level 1
3/32" = 1'-0"

G. Hoffman Management

B-24-00


No.	Description	Date

Plans

Project number	2013.12
Date	Issue Date
Drawn by	RDeH
Checked by	RDeH

A101

Scale 3/32" = 1'-0"

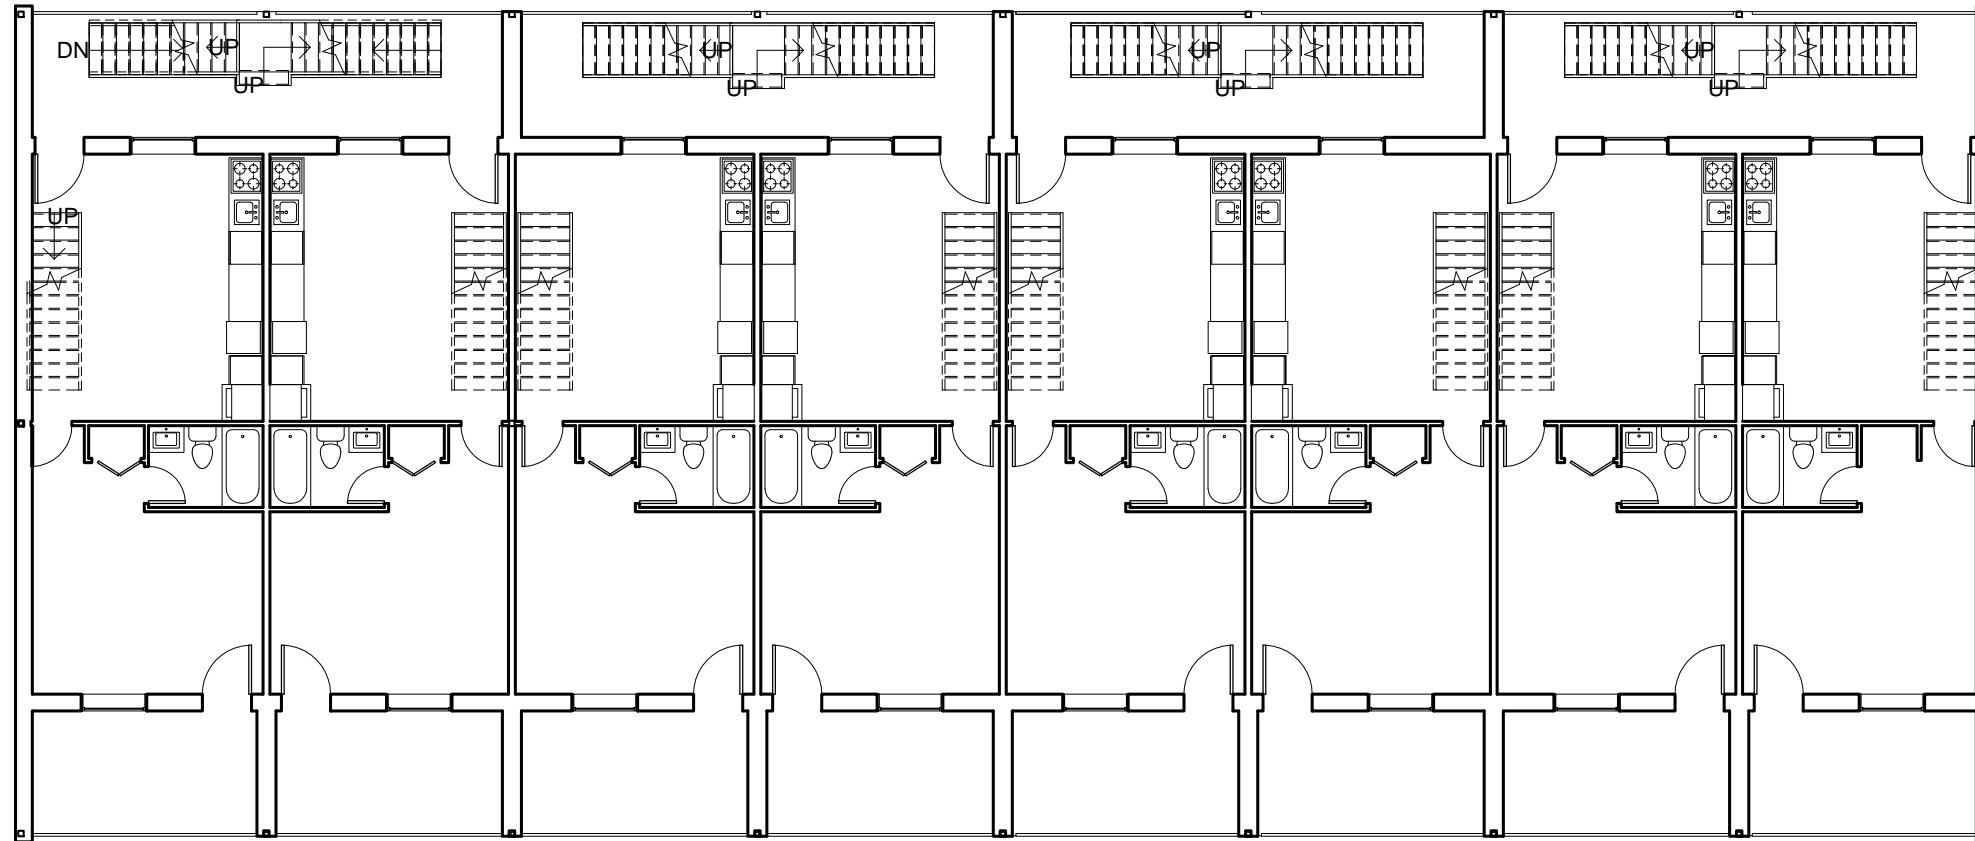


① Level 2
3/32" = 1'-0"

G. Hoffman Management

B-24-00

No.	Description	Date

Plans		
Project number	2013.12	A102
Date	Issue Date	
Drawn by	Author	Scale 3/32" = 1'-0"
Checked by	Checker	

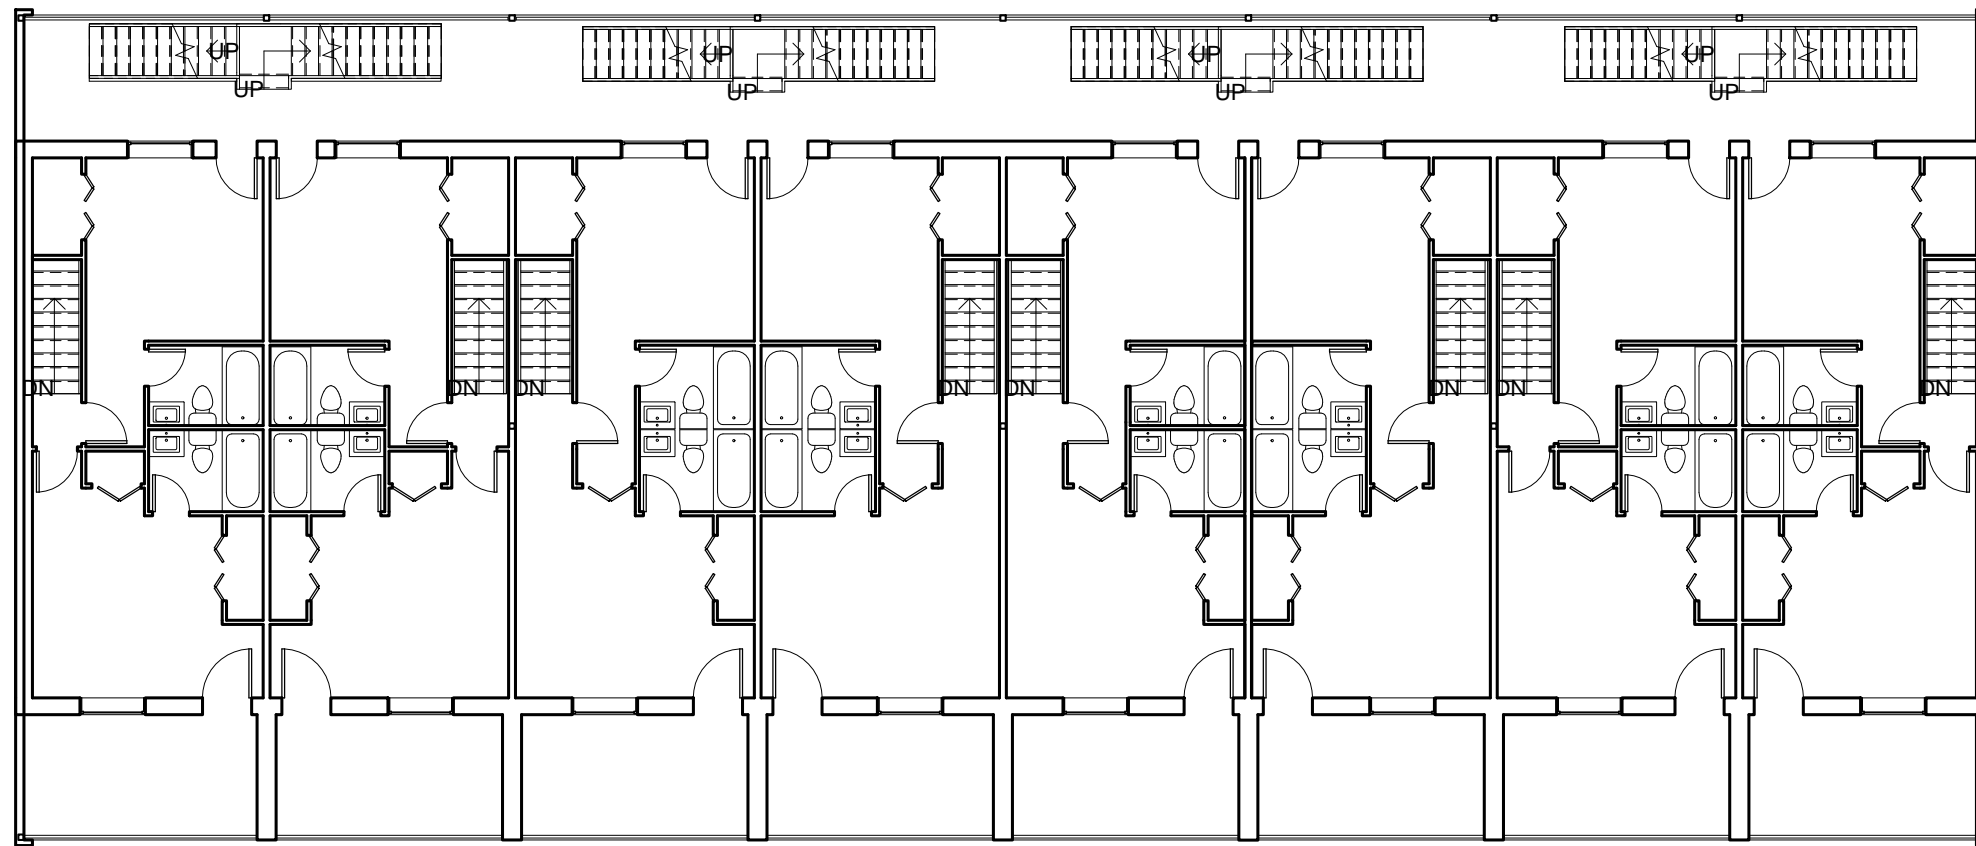

① Level 3
3/32" = 1'-0"

G. Hoffman Management

B-24-00


No.	Description	Date

Plans

Project number	2013.12
Date	Issue Date
Drawn by	RDeH
Checked by	RDeH

A103

Scale 3/32" = 1'-0"

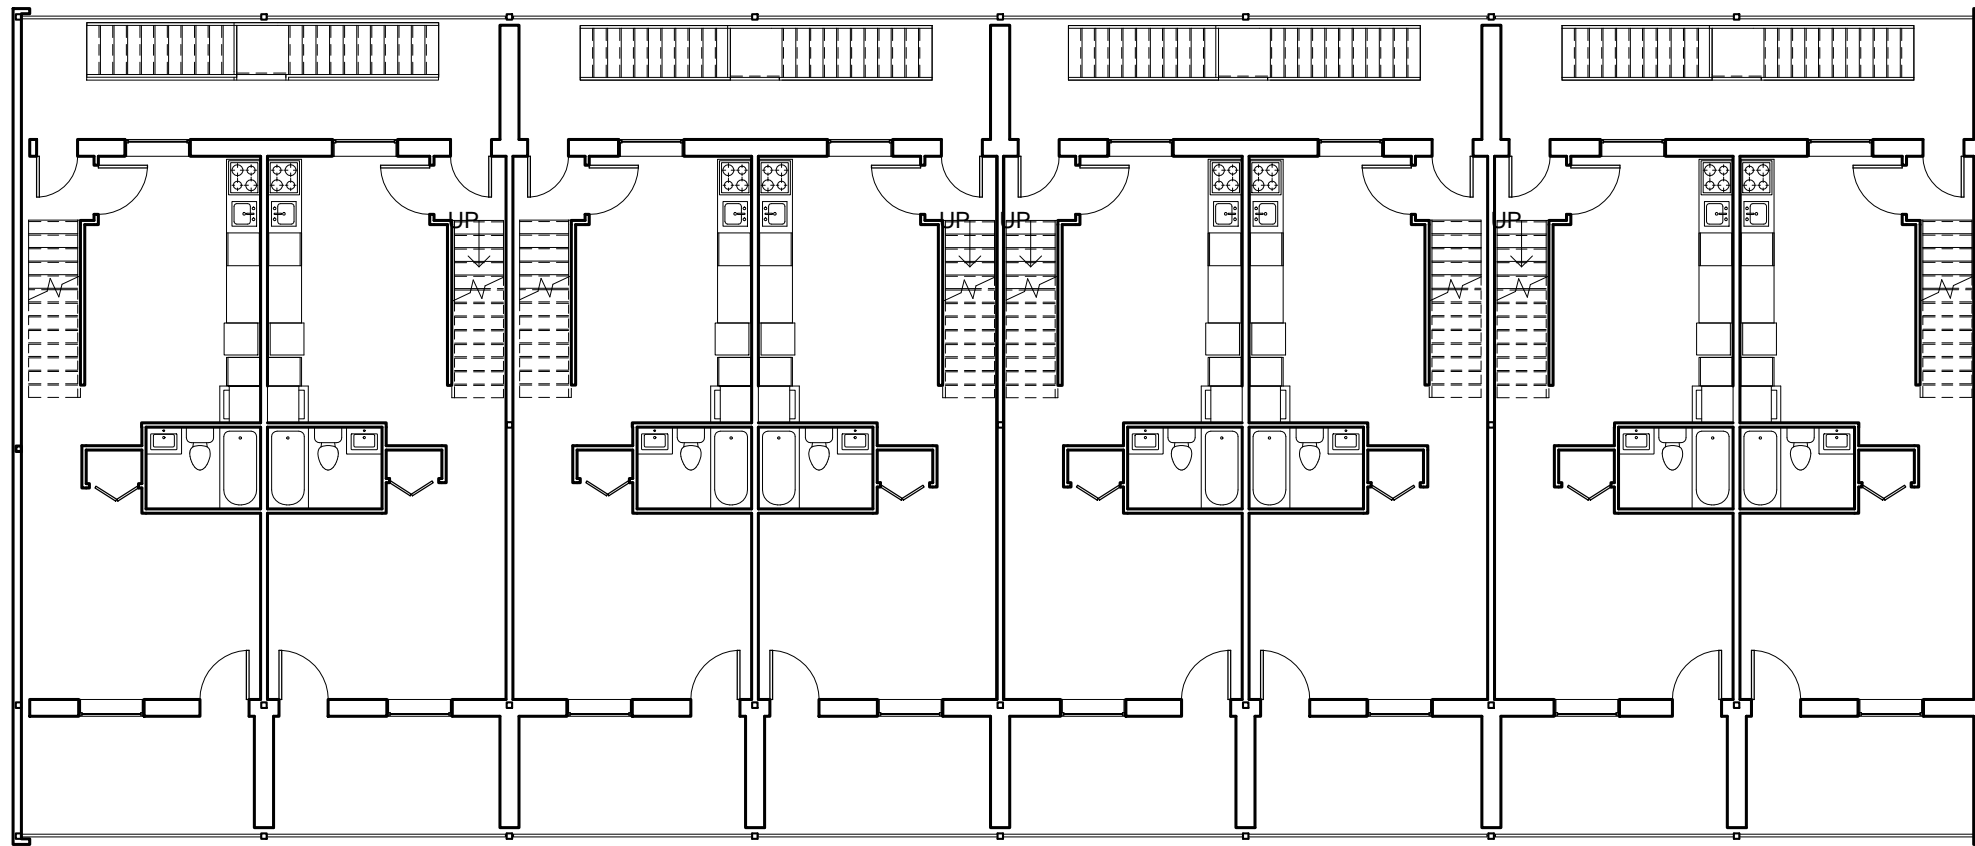


① Level 4
3/32" = 1'-0"

G. Hoffman Management
B-24-00

No.	Description	Date

Plans		
Project number	2013.12	A104
Date	Issue Date	
Drawn by	RDeH	Scale 3/32" = 1'-0"
Checked by	RDeH	

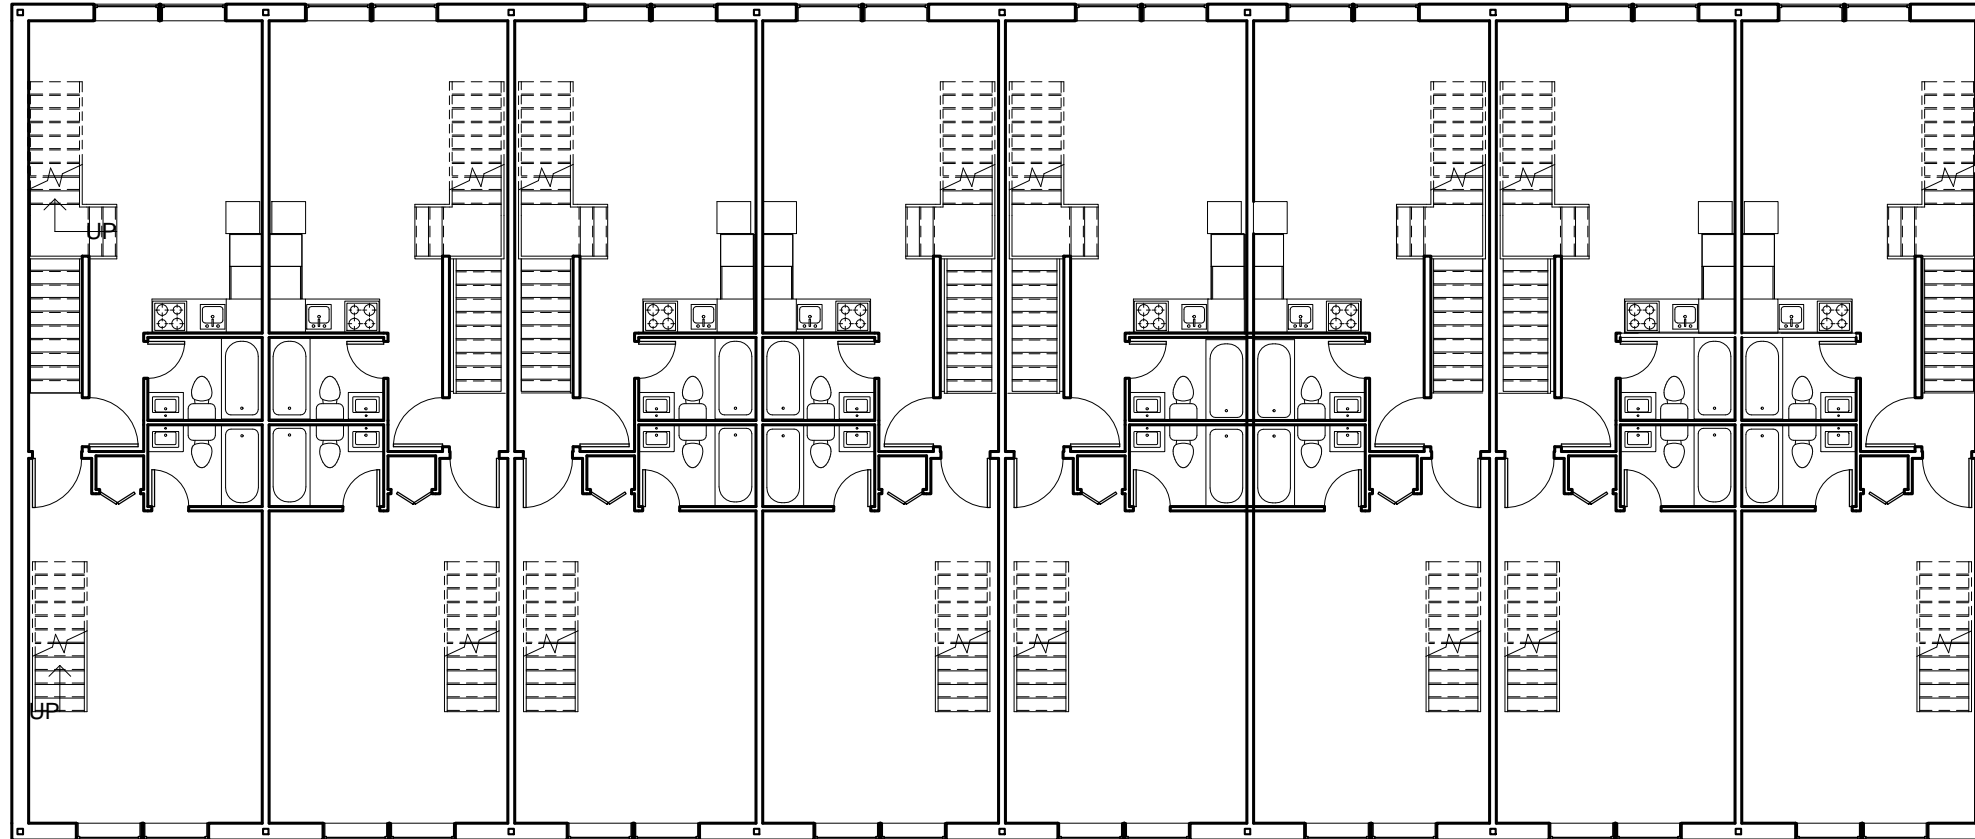


① Level 5
3/32" = 1'-0"

G. Hoffman Management

B-24-00

No.	Description	Date

Plans		
Project number	2013.12	A105
Date	Issue Date	
Drawn by	RDeH	Scale 3/32" = 1'-0"
Checked by	RDeH	

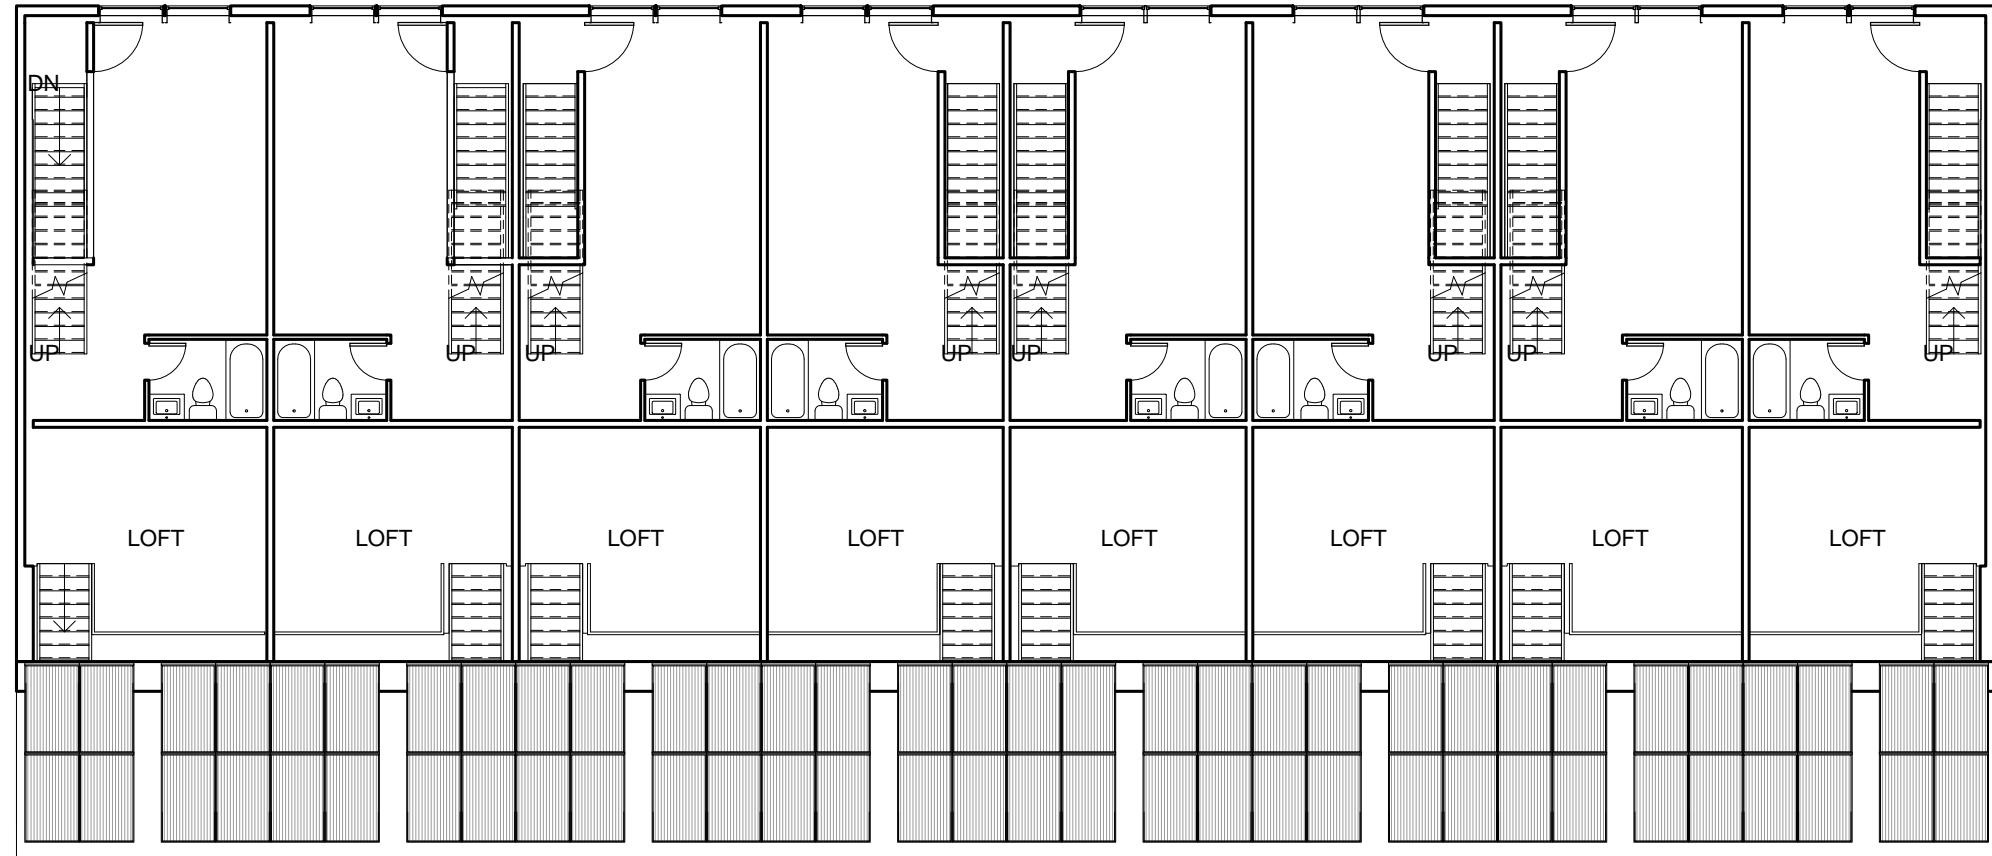


① Level 6
3/32" = 1'-0"

G. Hoffman Management
B-24-00

No.	Description	Date

Plans		
Project number	2013.12	A106
Date	Issue Date	
Drawn by	RDeH	Scale 3/32" = 1'-0"
Checked by	RDeH	

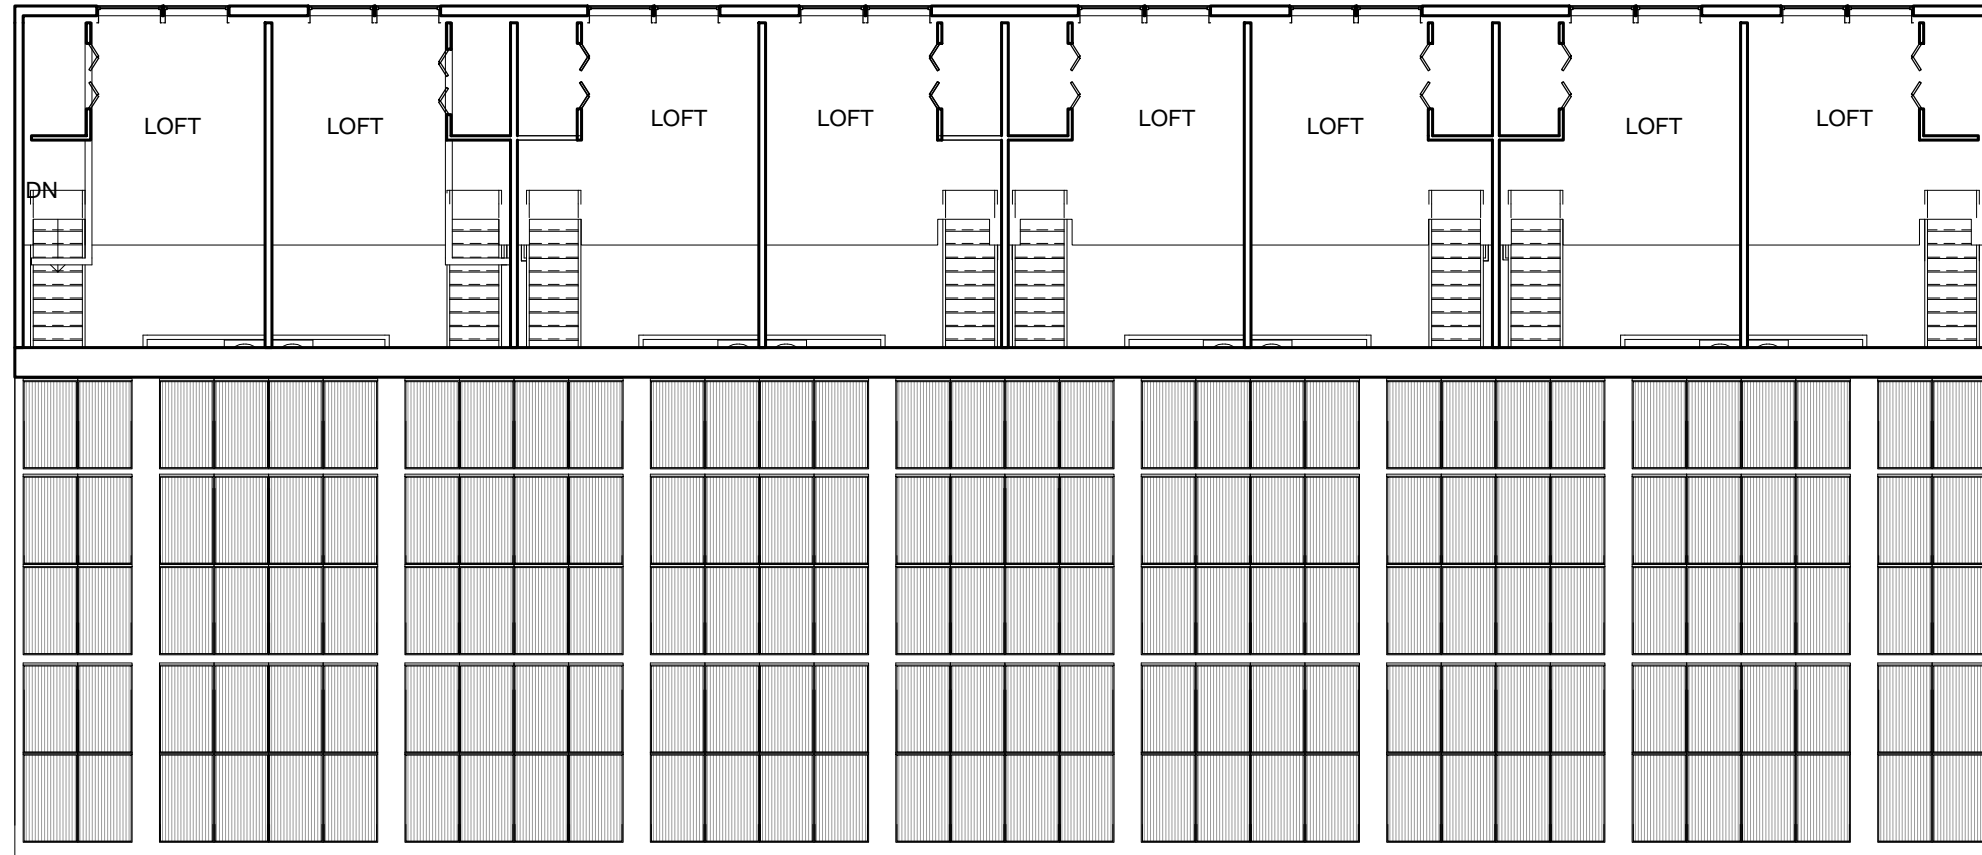


① Level 7
3/32" = 1'-0"

G. Hoffman Management

B-24-00

No.	Description	Date

Plans		
Project number	2013.12	A107
Date	Issue Date	
Drawn by	RDeH	Scale 3/32" = 1'-0"
Checked by	RDeH	

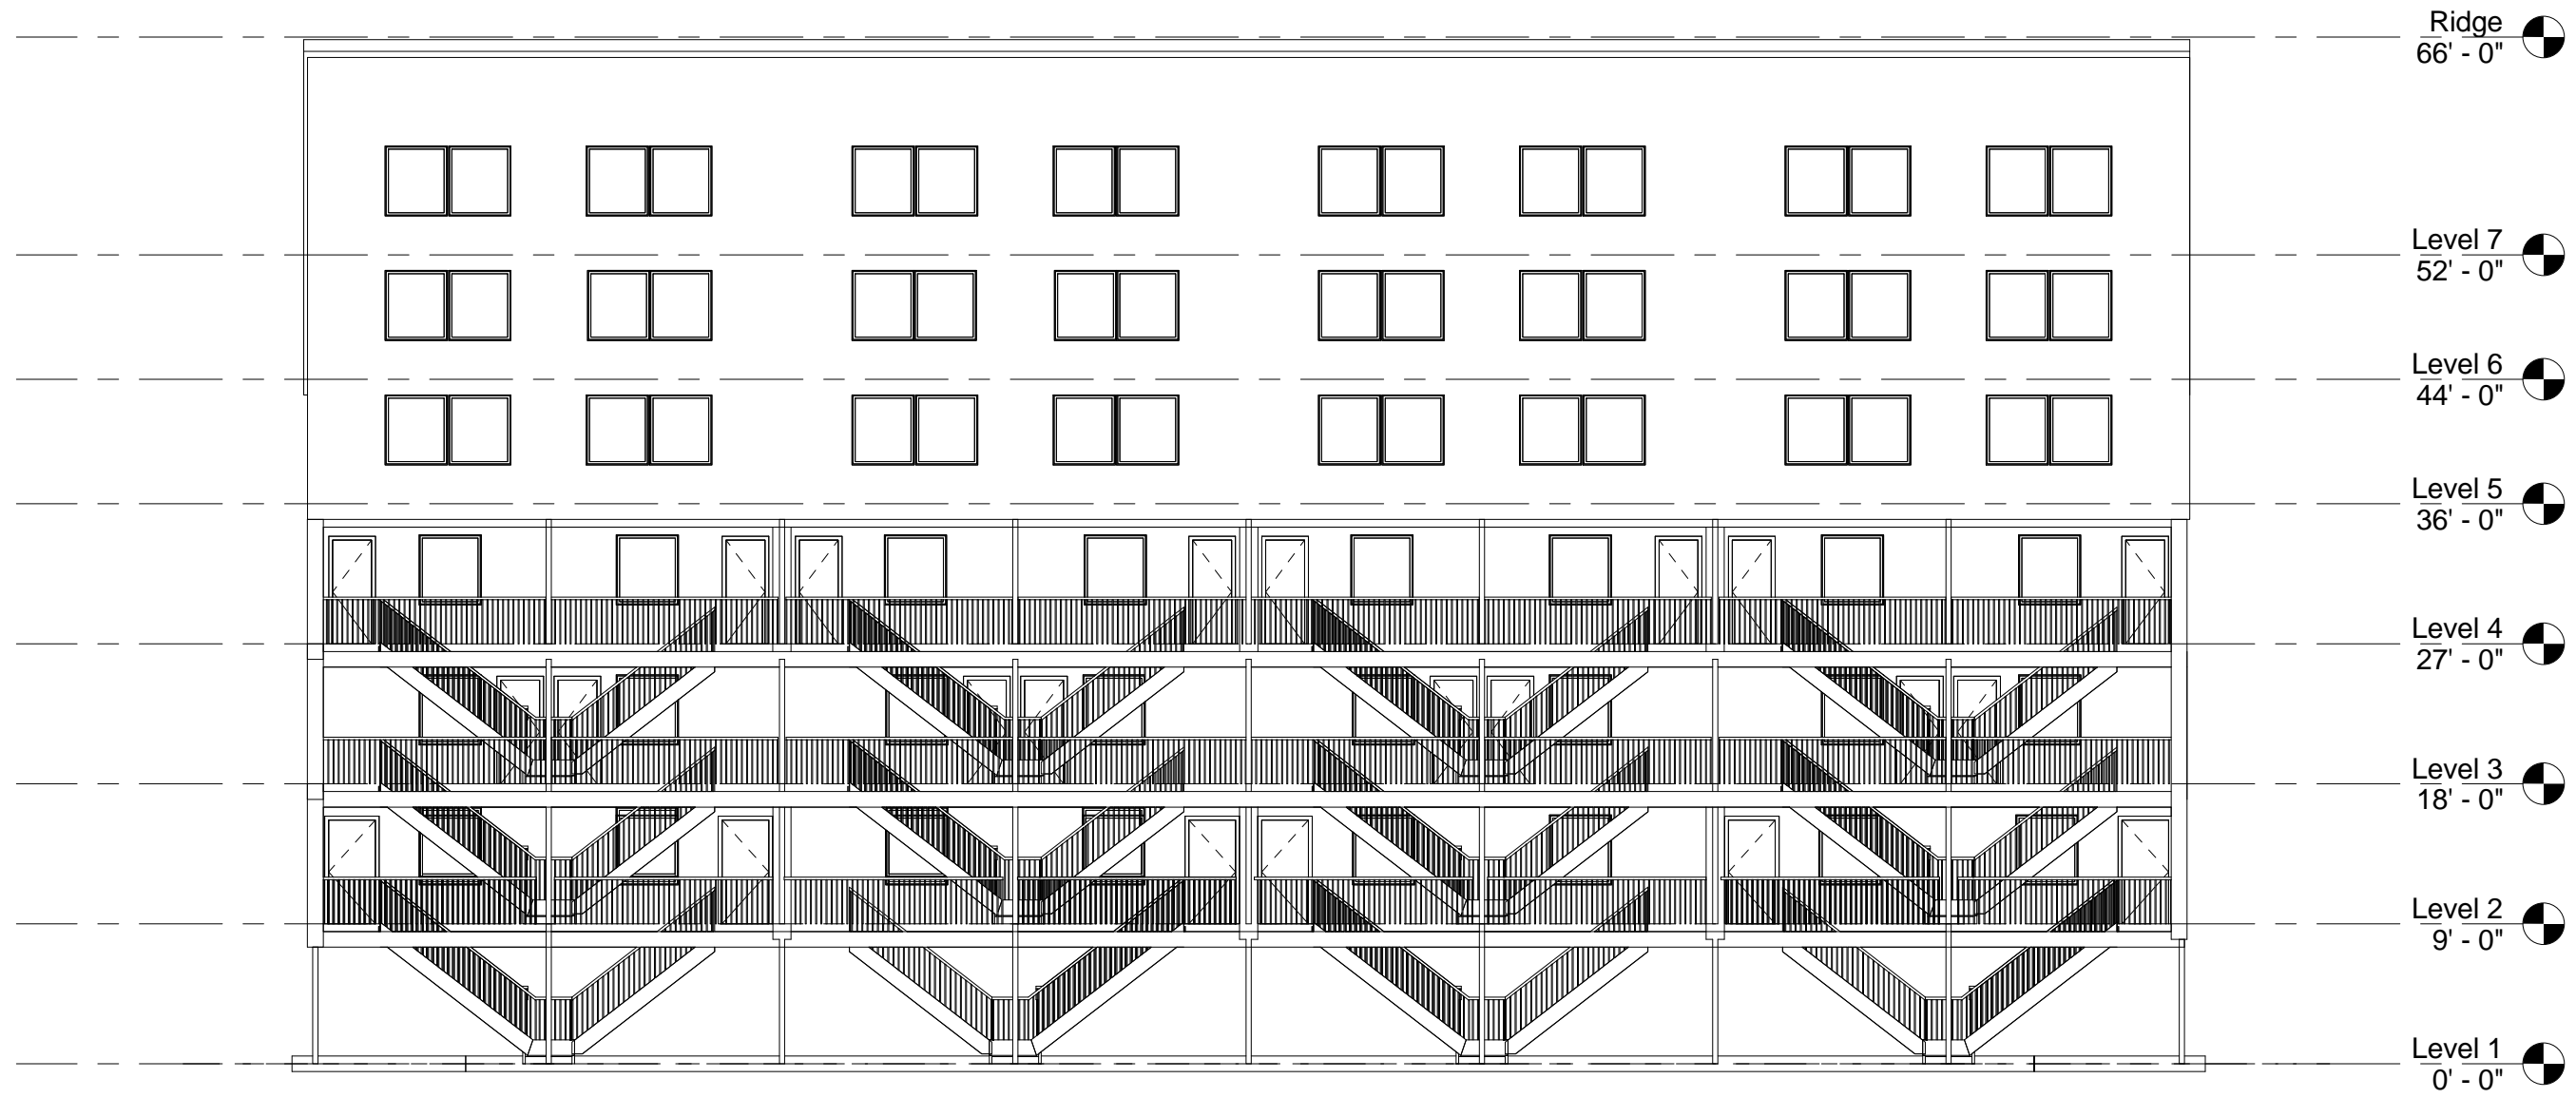


① North
3/32" = 1'-0"

G. Hoffman Management
B-24-00

No.	Description	Date

Elevations		A108
Project number	2013.12	
Date	Issue Date	
Drawn by	RDeH	
Checked by	RDeH	
Scale 3/32" = 1'-0"		

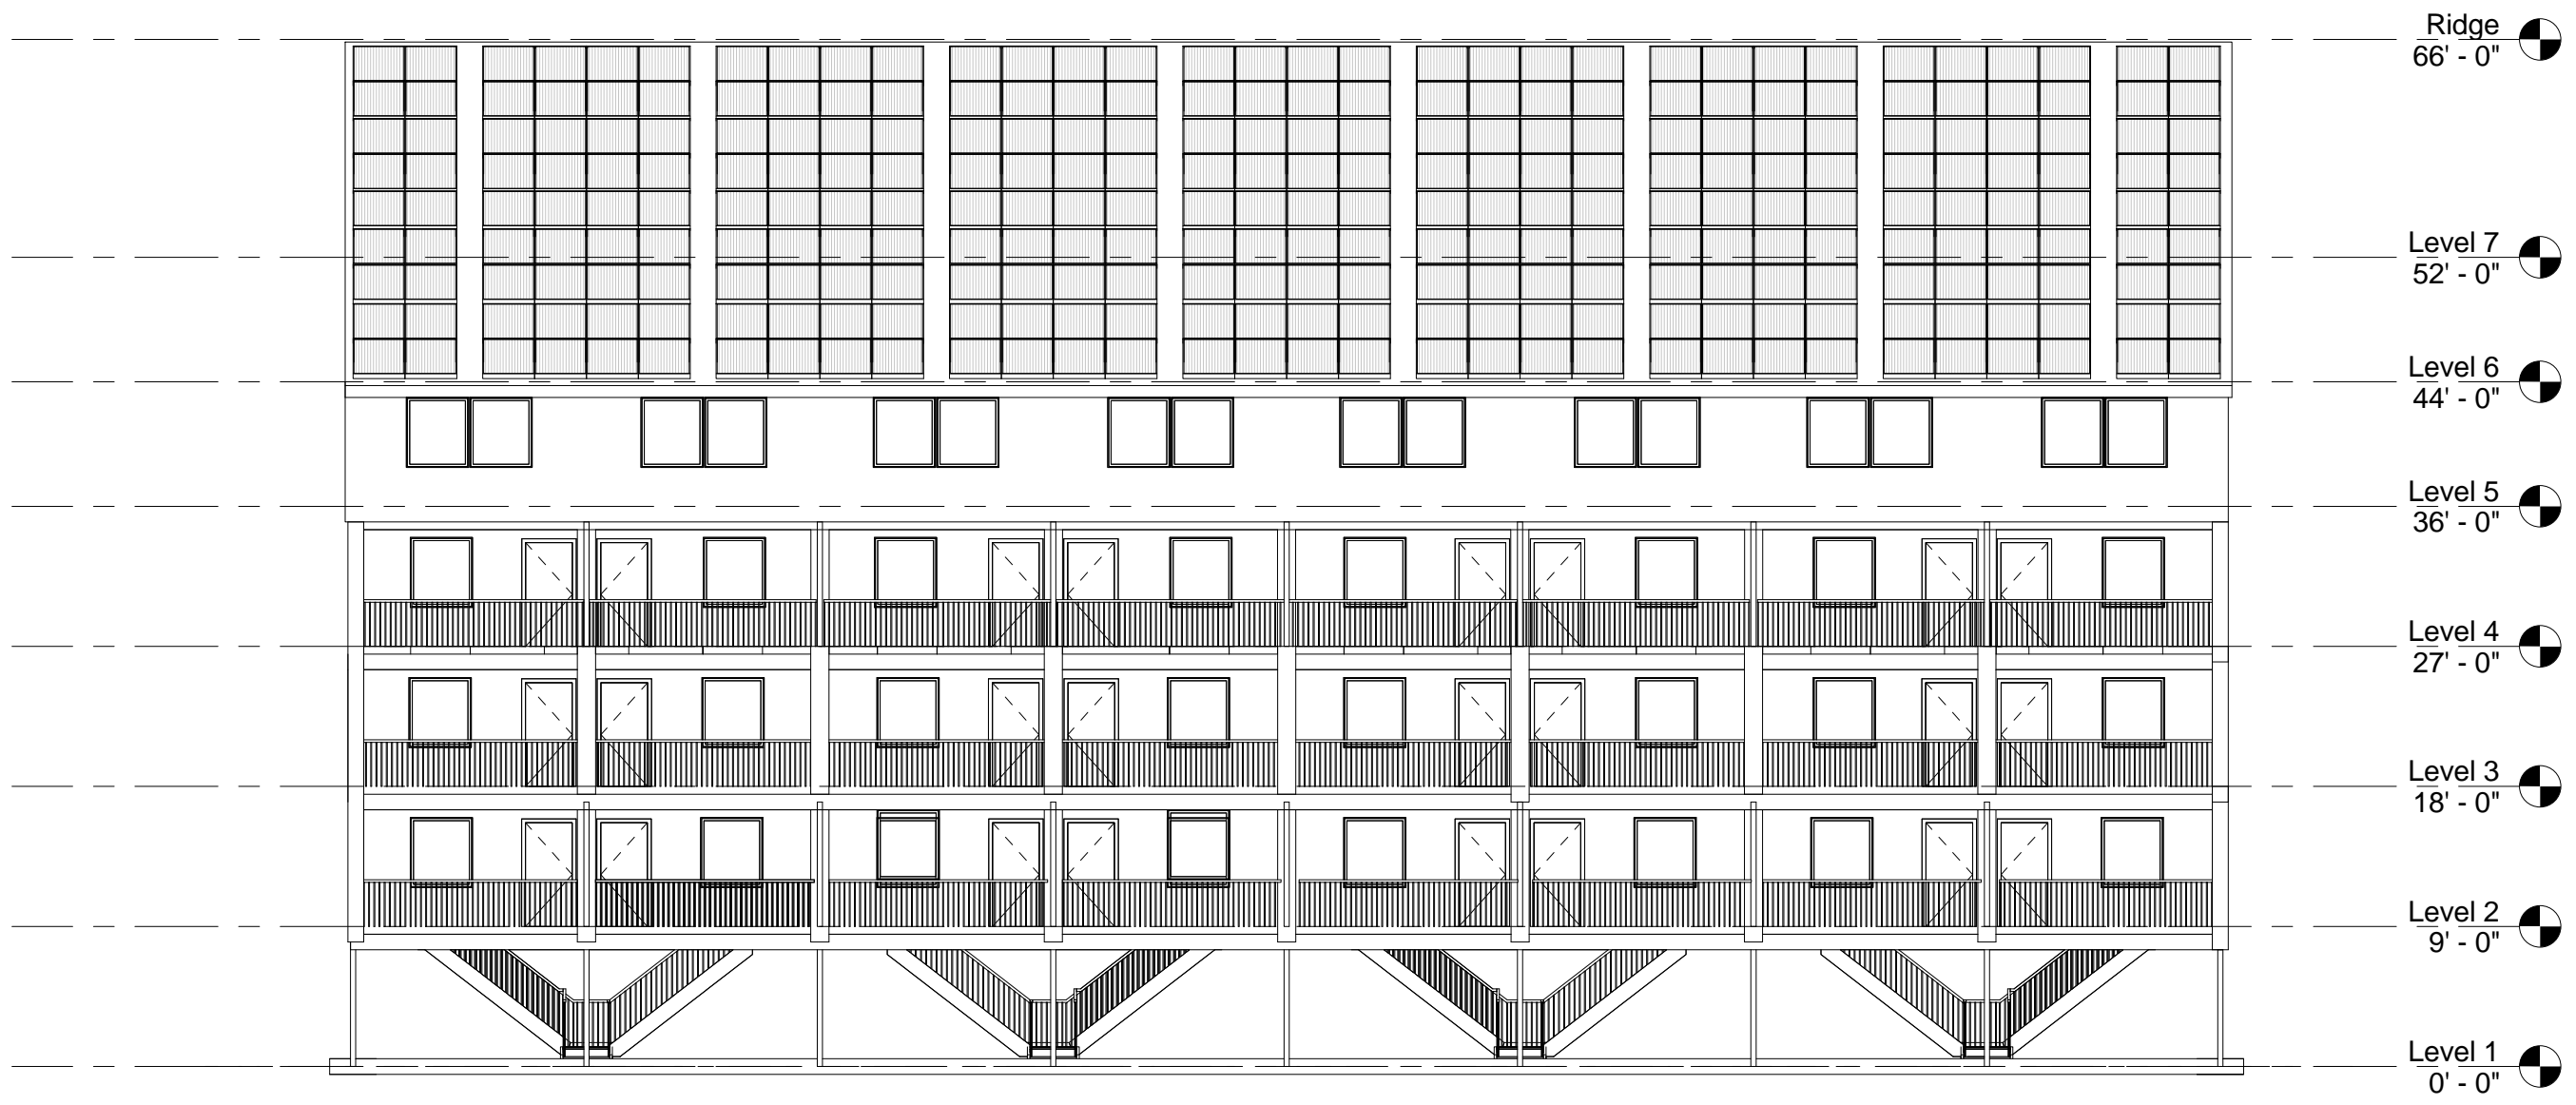


① South
3/32" = 1'-0"


G. Hoffman Management
B-24-00

No.	Description	Date

Elevations		A109
Project number	2013.12	
Date	Issue Date	
Drawn by	RDeH	
Checked by	RDeH	Scale 3/32" = 1'-0"

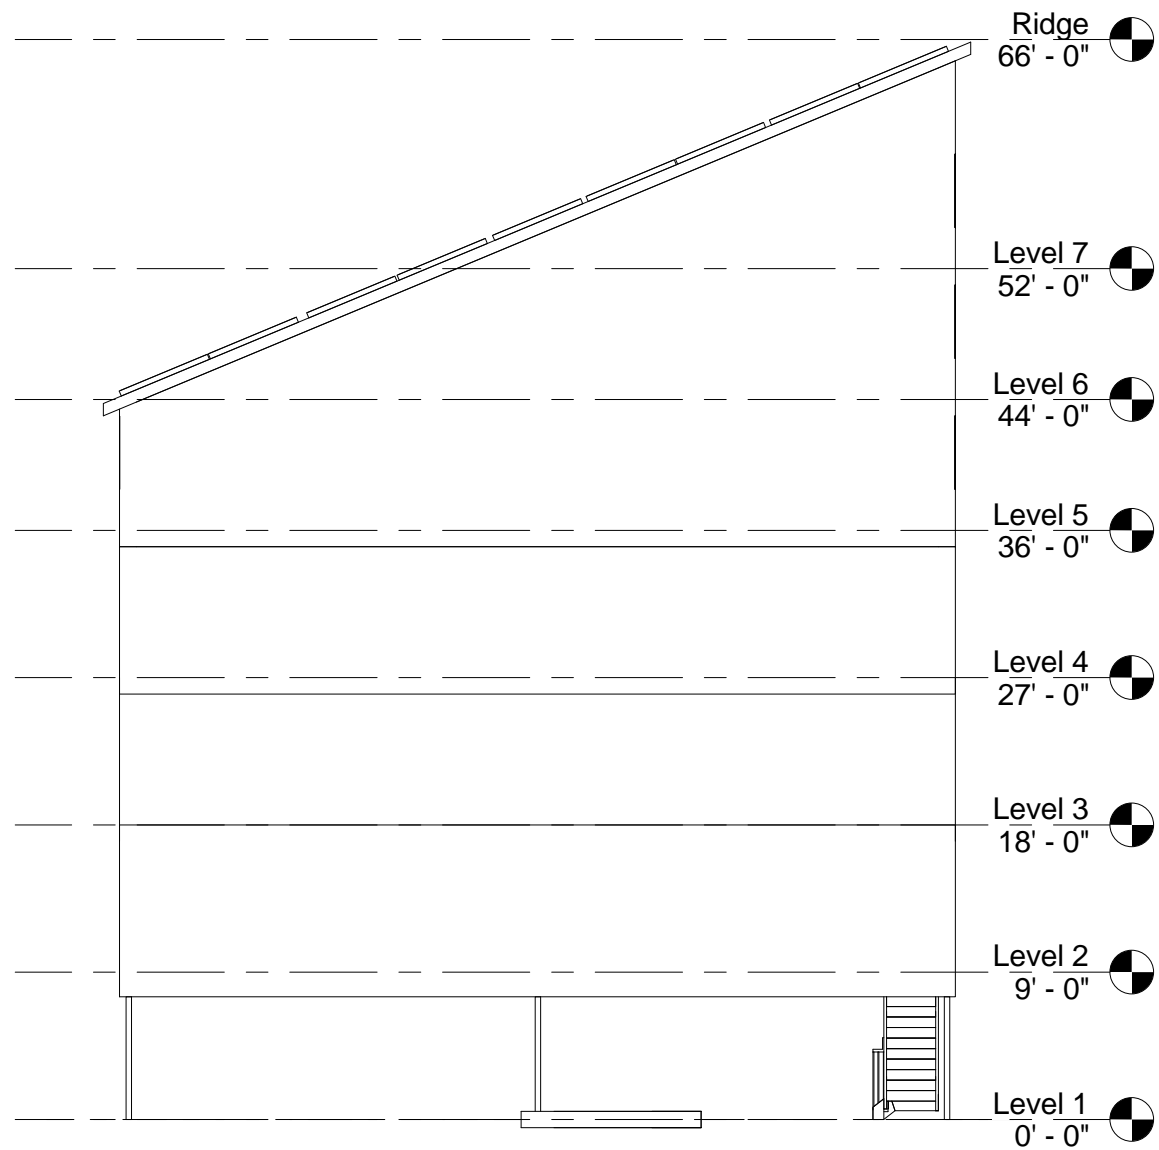

① East
3/32" = 1'-0"

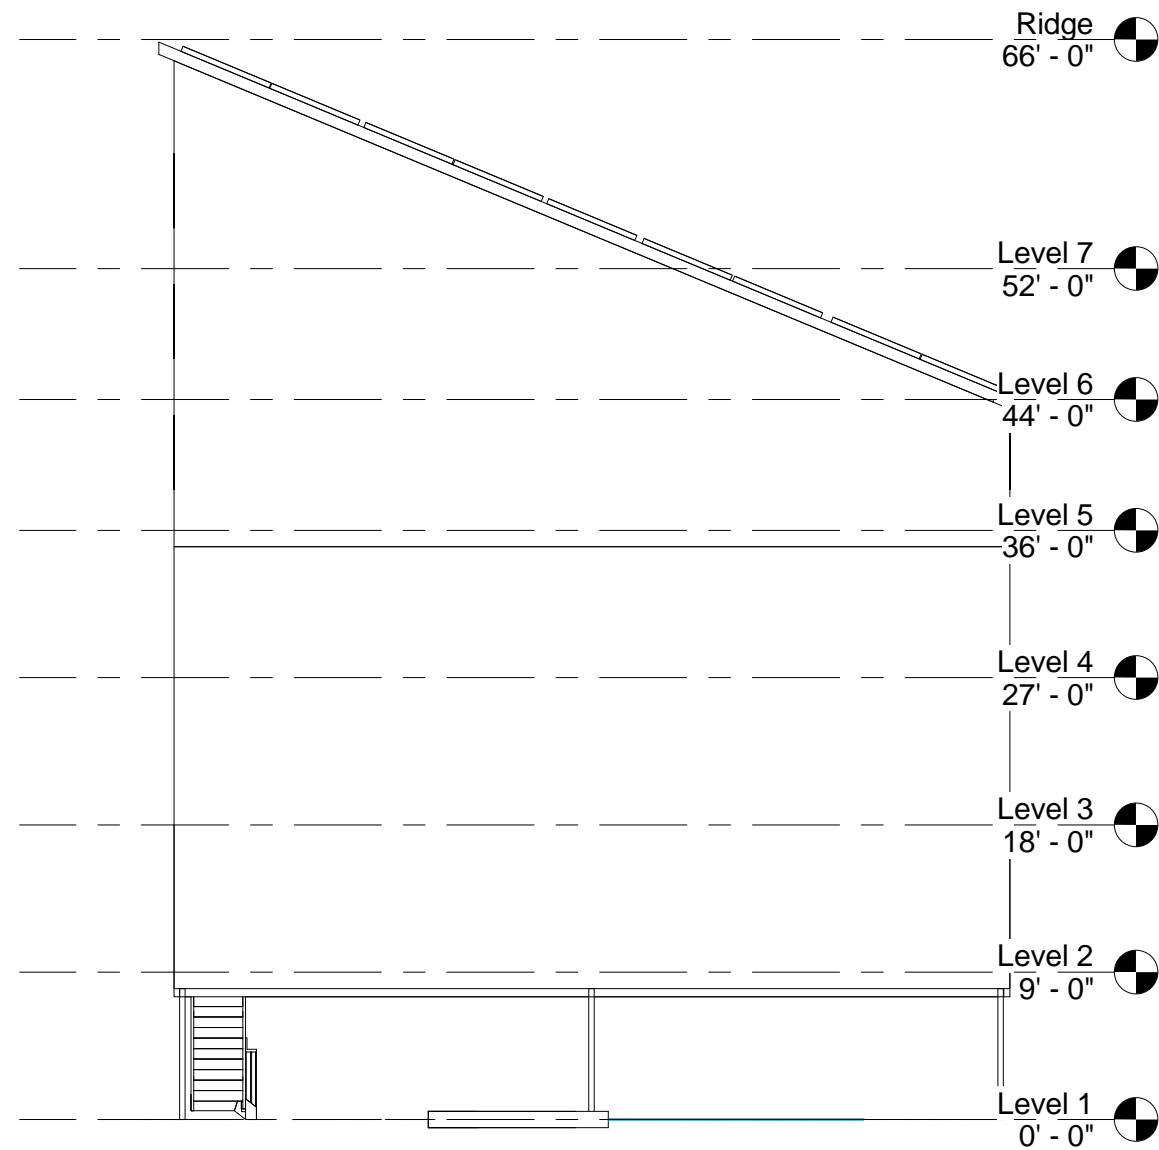

② West
3/32" = 1'-0"

G. Hoffman Management

B-24-00

No.	Description	Date

Elevations

Project number	2013.12	A110
Date	Issue Date	
Drawn by	RDeH	
Checked by	RDeH	Scale 3/32" = 1'-0"