


1 2 3 4 5 6 7 8 9 10

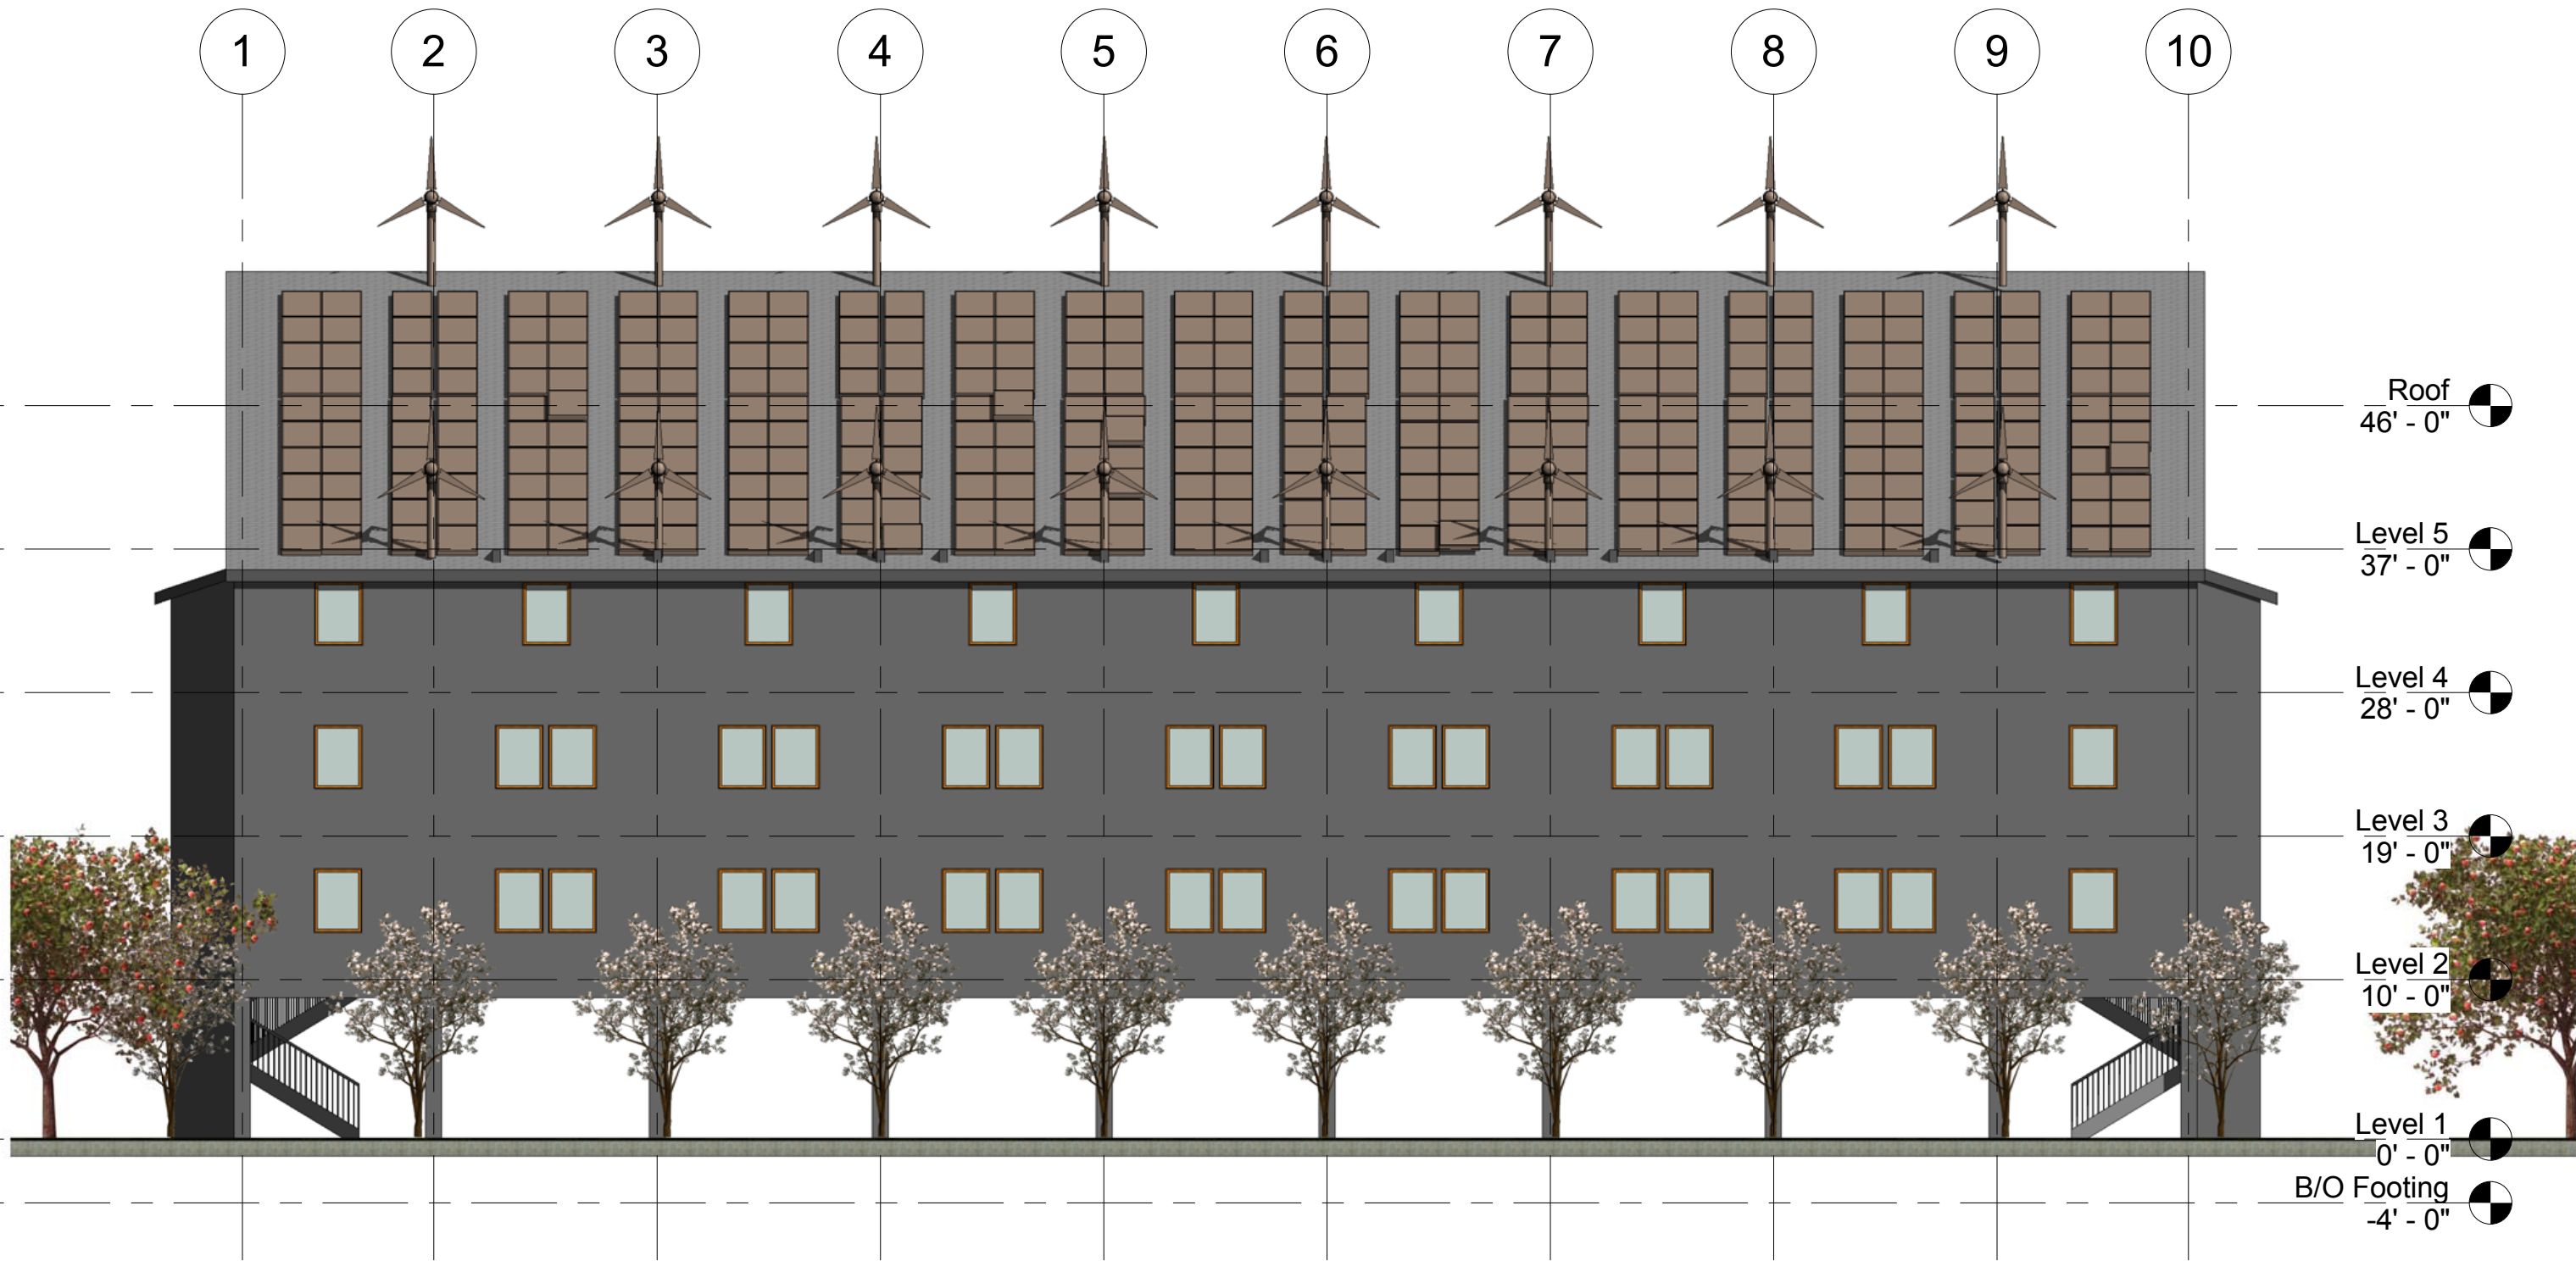

Roof
46' - 0"

Level 5
37' - 0"

Level 4
28' - 0"

Level 3
19' - 0"

Level 2
10' - 0"

Level 1
0' - 0"

B/O Footing
-4' - 0"

1 South
3/32" = 1'-0"

Robert M. DeHaven AIA
Principal

RDEH
Architects

561 Sycamore Drive
Elk Grove Village, IL 60007
Ph: 847.436.3516

BobDeHaven@aol.com
Bob@dehaventempleton.com
www.dehaventempleton.com

Gheorghe Bundas

B-14

SK-7