


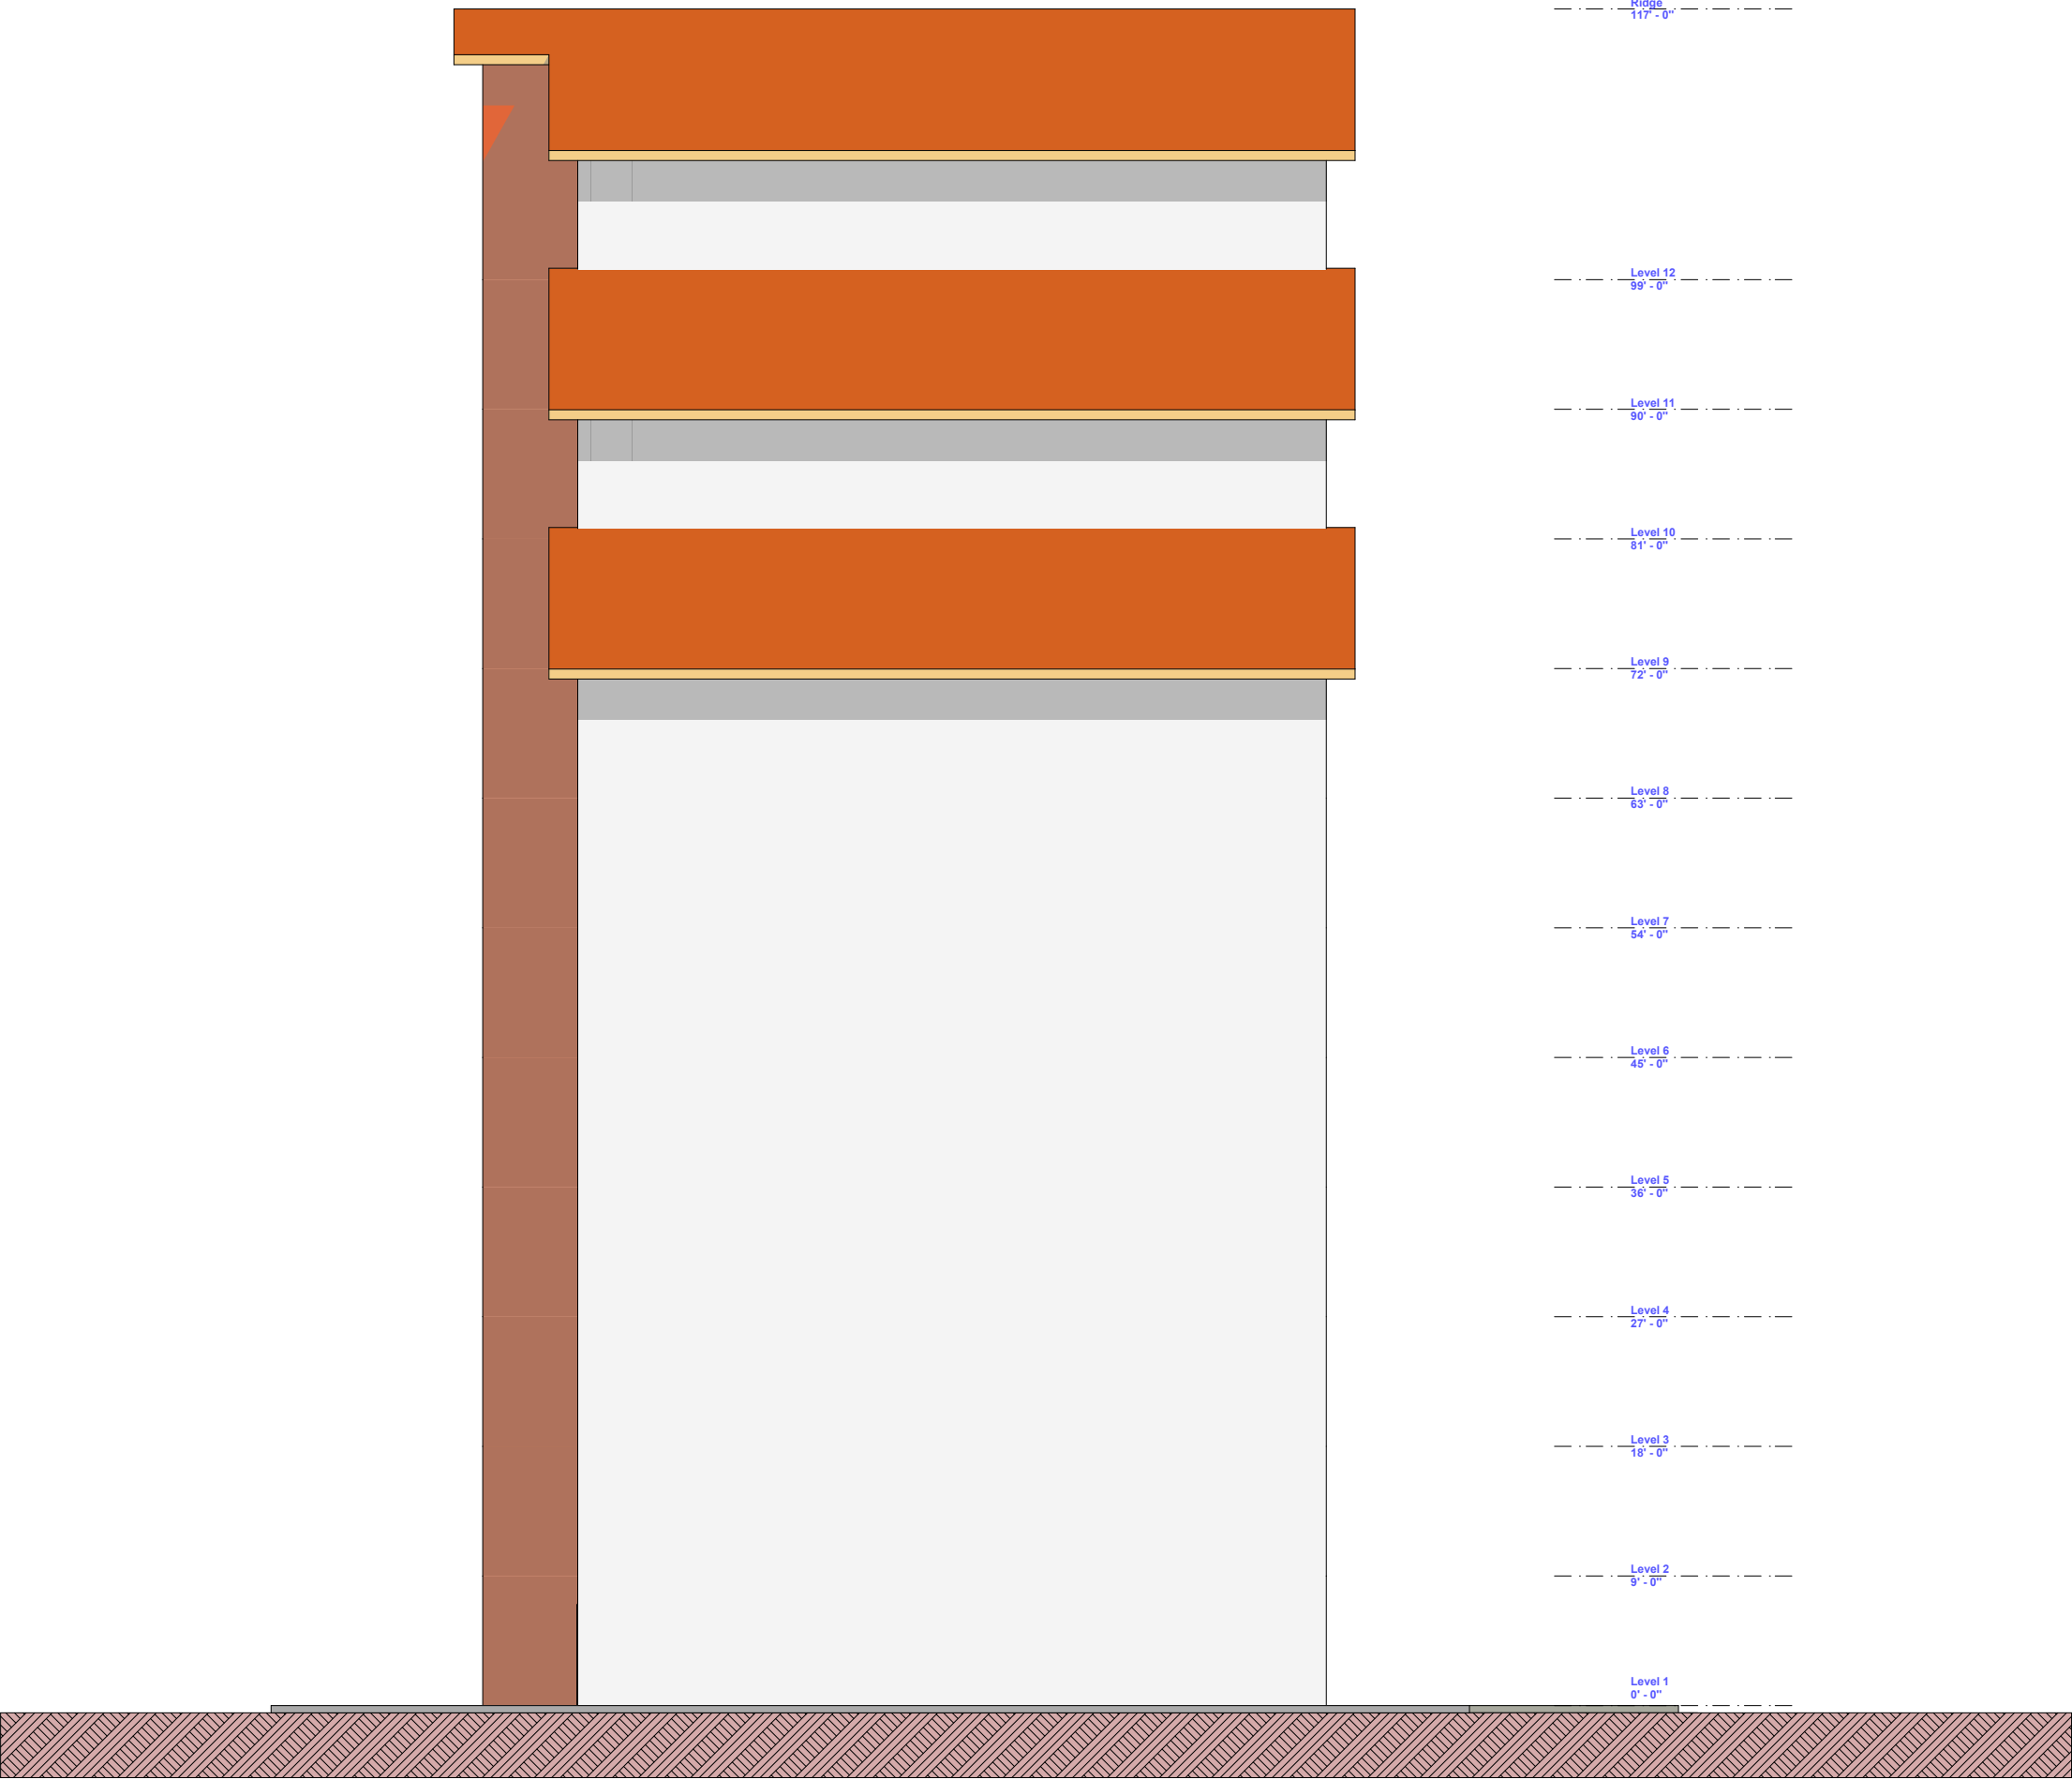

H04-03 - SOUTH Elevation