


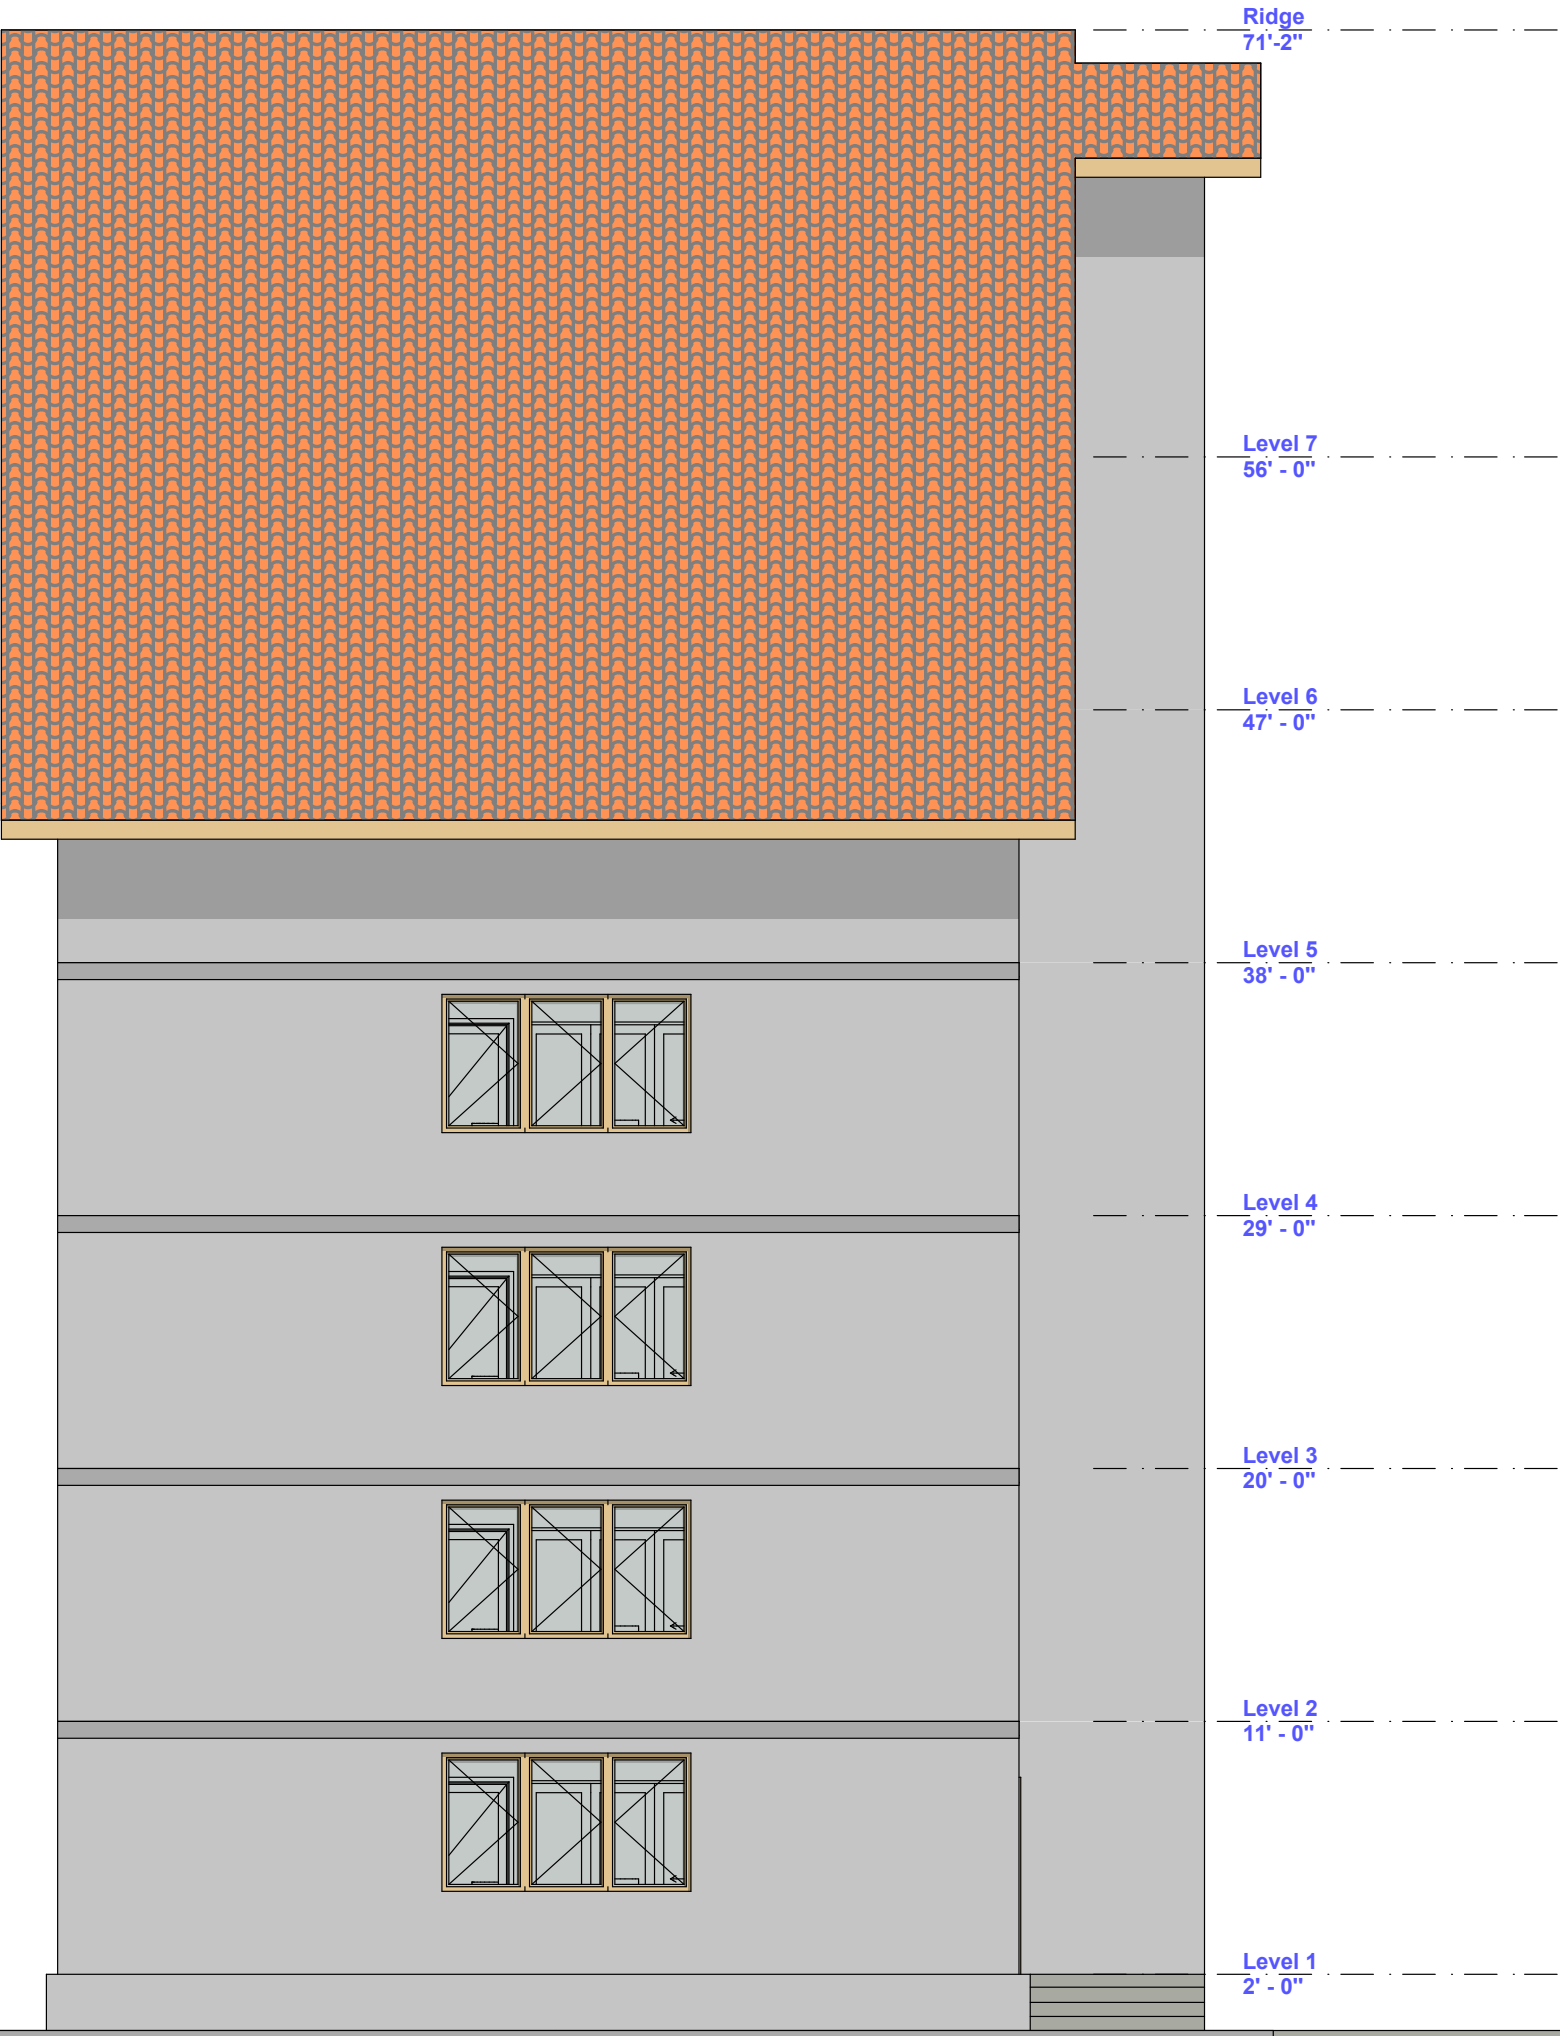

SD01-09 - SOUTH Elevation