


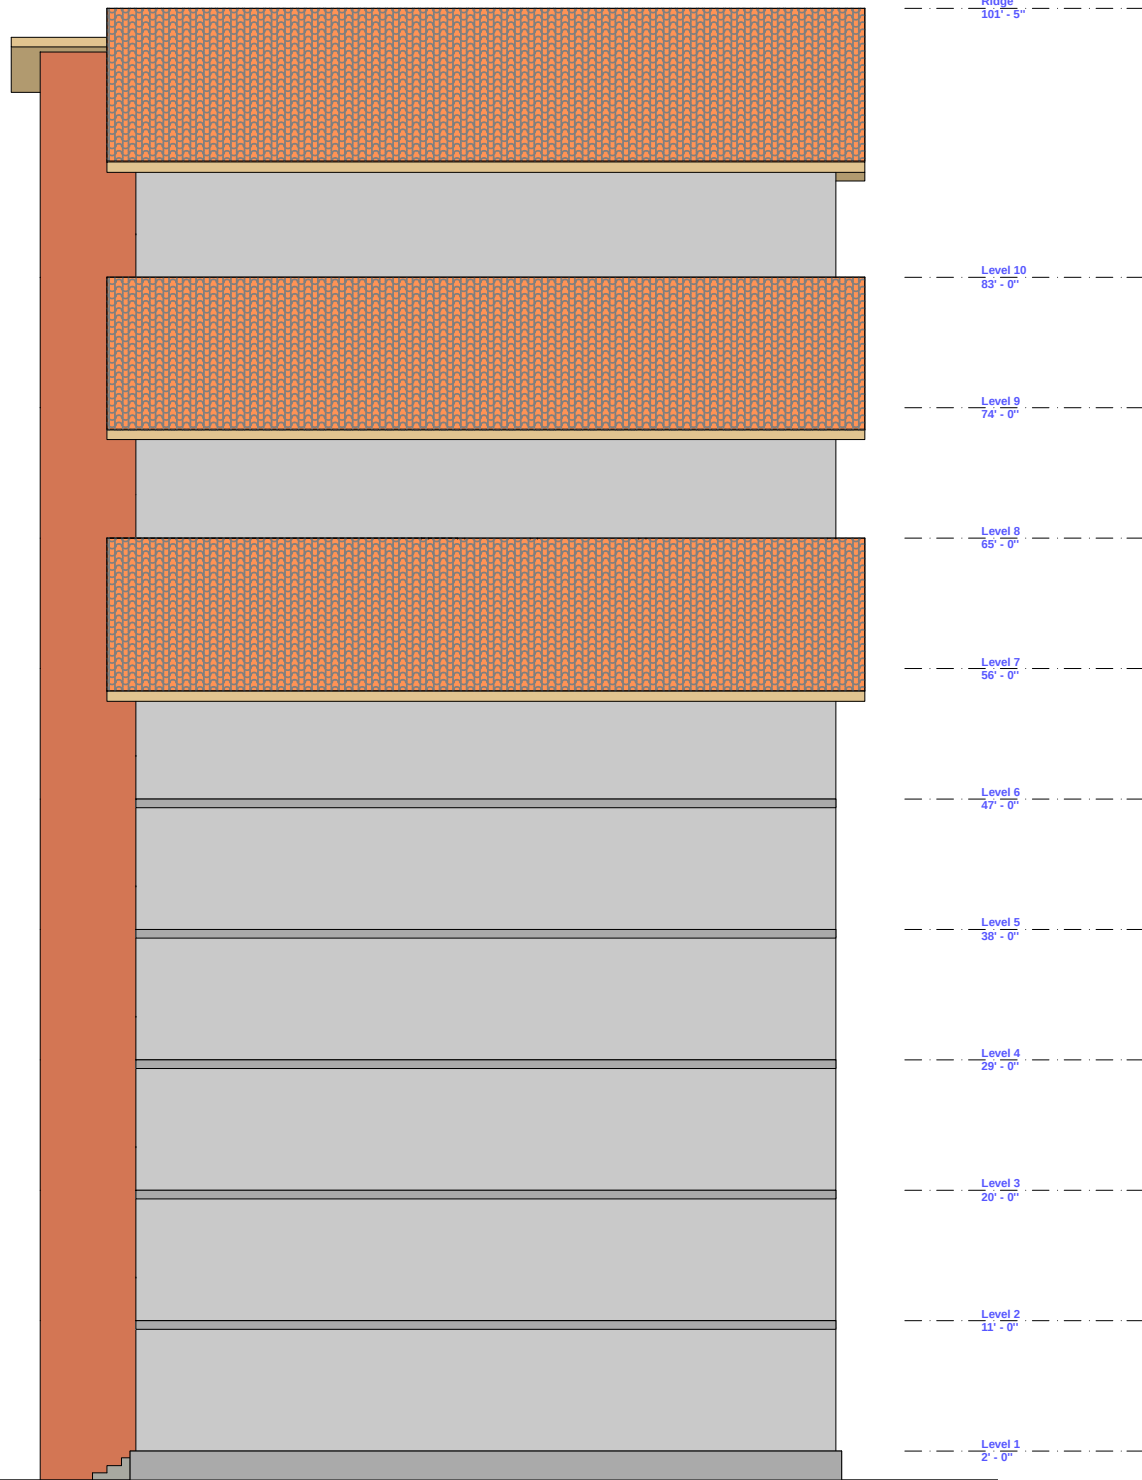

H04-00 - SOUTH Elevation