

SOUTH ELEVATION


3RD FLOOR

2ND FLOOR

1ST FLOOR



EAST ELEVATION

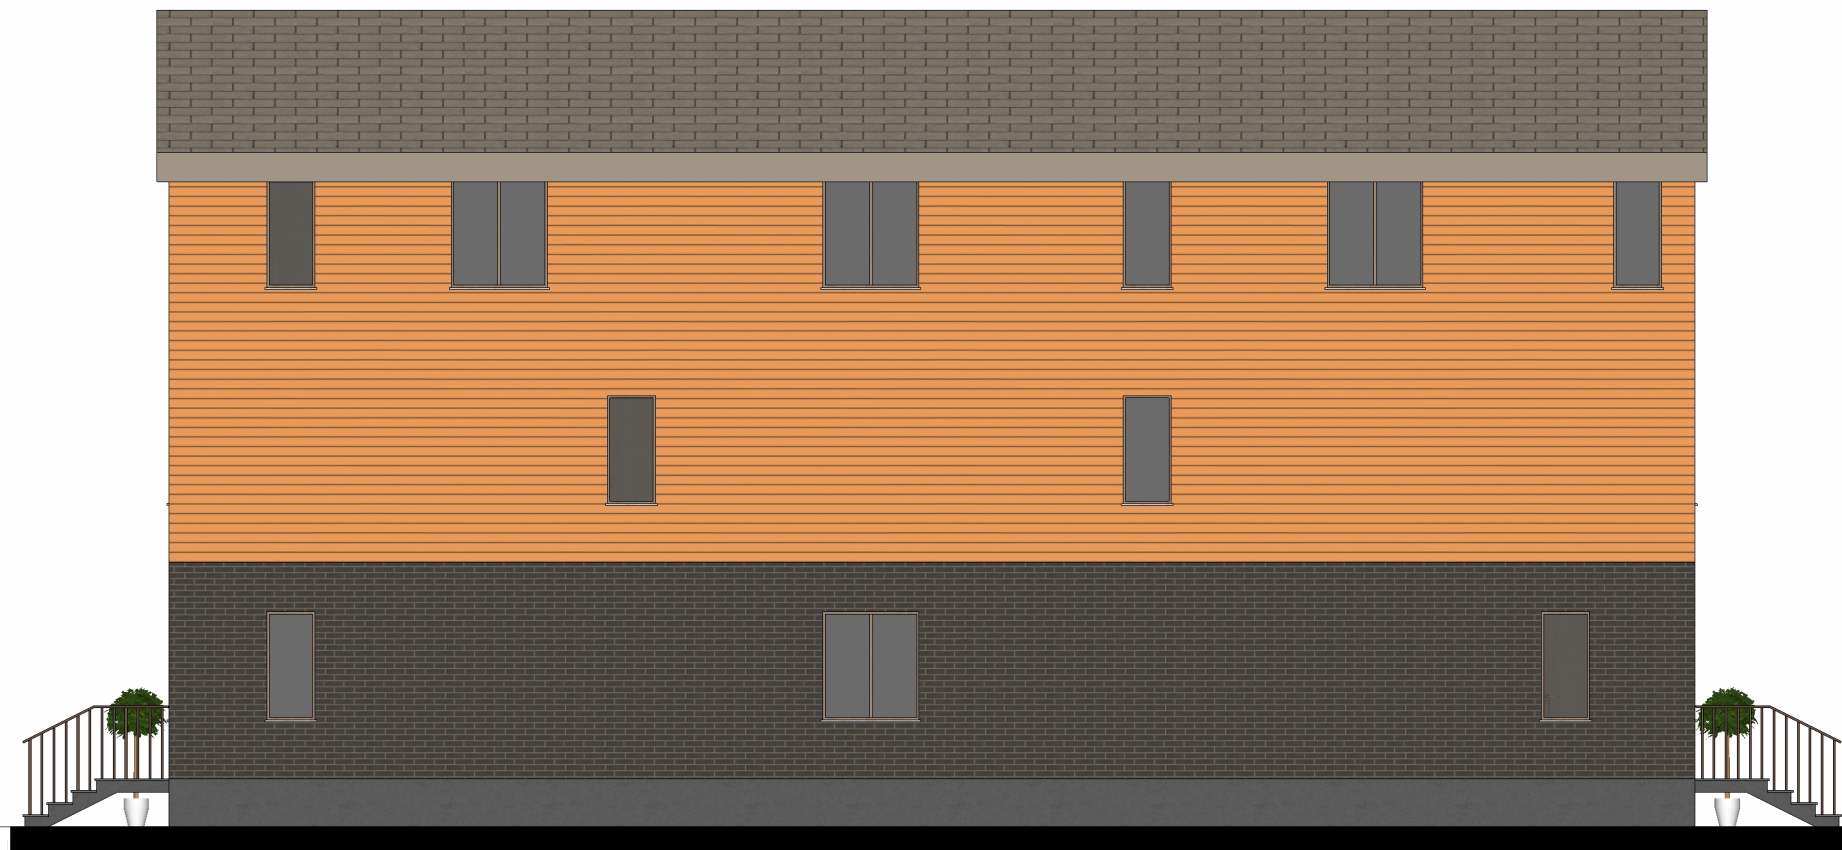

NORTH ELEVATION

3RD FLOOR

2ND FLOOR

1ST FLOOR



WEST ELEVATION

