

1 BASEMENT - NEW CONSTRUCTION
 3/16" = 1'-0"



2 3D BASEMENT NEW CONSTRUCTION



R.E. DESIGN STUDIO

5308 13TH AVENUE
 BROOKLYN NY 11219
 SUITE #344

347-756-1903
 3DDEZIGNS@GMAIL.COM

COPYRIGHT:
 THIS AND ALL DOCUMENTS
 PRODUCED BY THIS FIRM UNDER THIS
 AGREEMENT, SHALL REMAIN THE
 SOLE PROPERTY OF THIS FIRM AND
 MAY NOT BE USED, COPIED,
 CHANGED OR DISTRIBUTED BY THE
 CLIENT OR OTHERS WITHOUT
 WRITTEN CONSENT OF THIS FIRM.

NOTE:
 DRAWINGS ARE NOT FOR
 CONSTRUCTION,
 DESIGN DRAWINGS ONLY.
 OWNER SHALL COORDINATE WITH
 ARCHITECT OF RECORD FOR ALL
 APPROVALS & CONSTRUCTION
 DOCUMENTS

ALL DIMENSIONS TO BE FIELD VERIFIED

173 BUDD ROAD R.5


DATE 1/30/2023

PROPOSED
 DRAWINGS
 BASEMENT

A - 104

SCALE 3/16" = 1'-0"

5/9/2023 10:57:49 PM

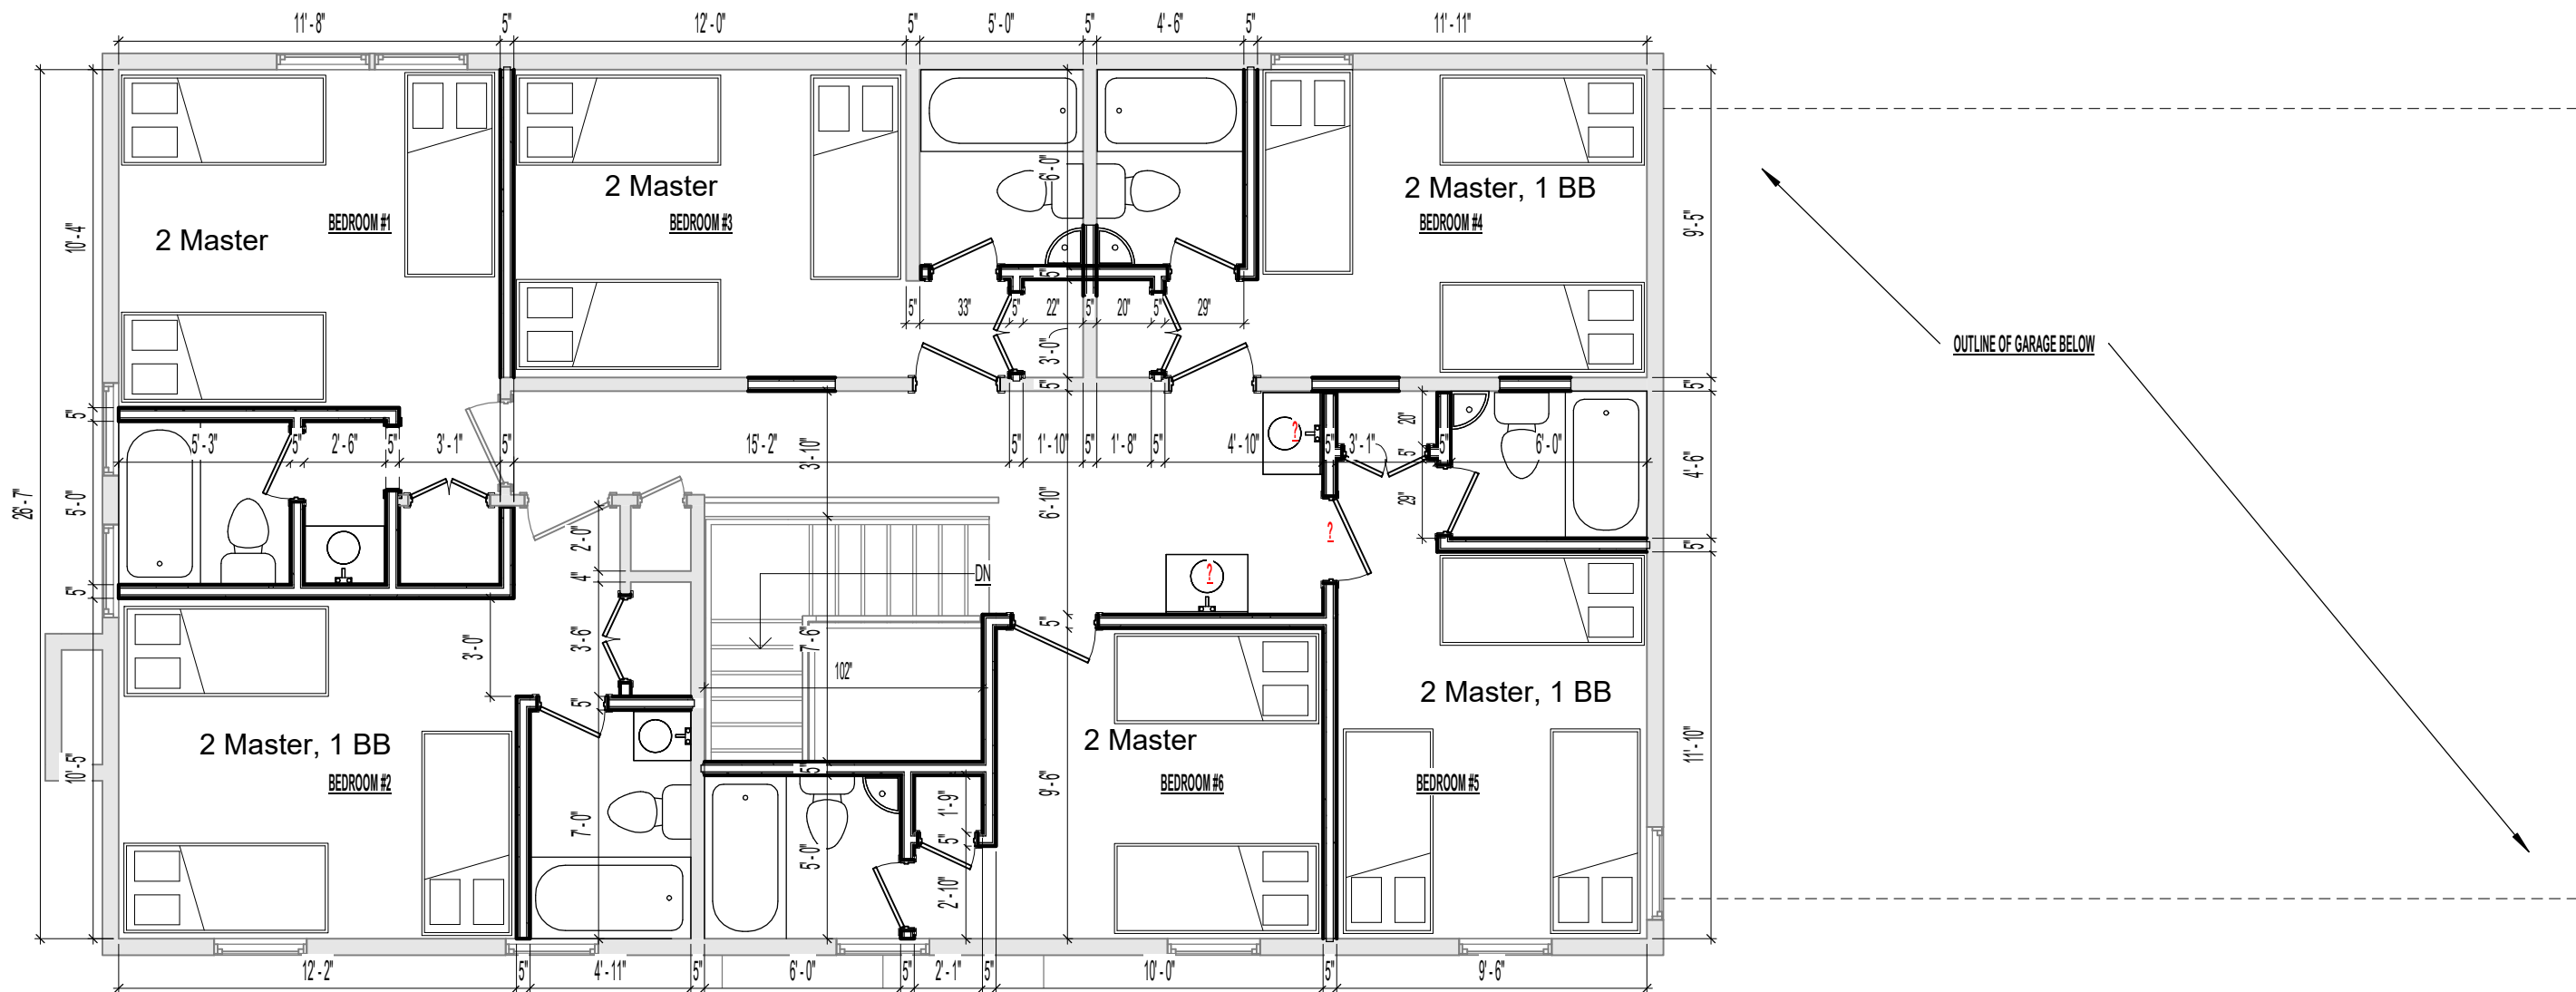

① Level 2 - NEW CONSTRUCTION
3/16" = 1'-0"



② 3D LEVEL 2 NEW CONSTRUCTION



R.E. DESIGN STUDIO

5308 13TH AVENUE
BROOKLYN NY 11219
SUITE #344

347-756-1903
3DDEZIGNS@GMAIL.COM

COPYRIGHT:
THIS AND ALL DOCUMENTS
PRODUCED BY THIS FIRM UNDER THIS
AGREEMENT. SHALL REMAIN THE
SOLE PROPERTY OF THIS FIRM AND
MAY NOT BE USED, COPIED,
CHANGED OR DISTRIBUTED BY THE
CLIENT OR OTHERS WITHOUT
WRITTEN CONSENT OF THIS FIRM.

NOTE:
DRAWINGS ARE NOT FOR
CONSTRUCTION,
DESIGN DRAWINGS ONLY.
OWNER SHALL COORDINATE WITH
ARCHITECT OF RECORD FOR ALL
APPROVALS & CONSTRUCTION
DOCUMENTS

ALL DIMENSIONS TO BE FIELD VERIFIED

173 BUDD ROAD R.5

DATE 1/30/2023

PROPOSED
DRAWINGS
LEVEL 2

A - 106
SCALE 3/16" = 1'-0"

5/9/2023 10:57:50 PM