



Building: 4
 Level: 1
 Scale: 1/16" = 1'0"

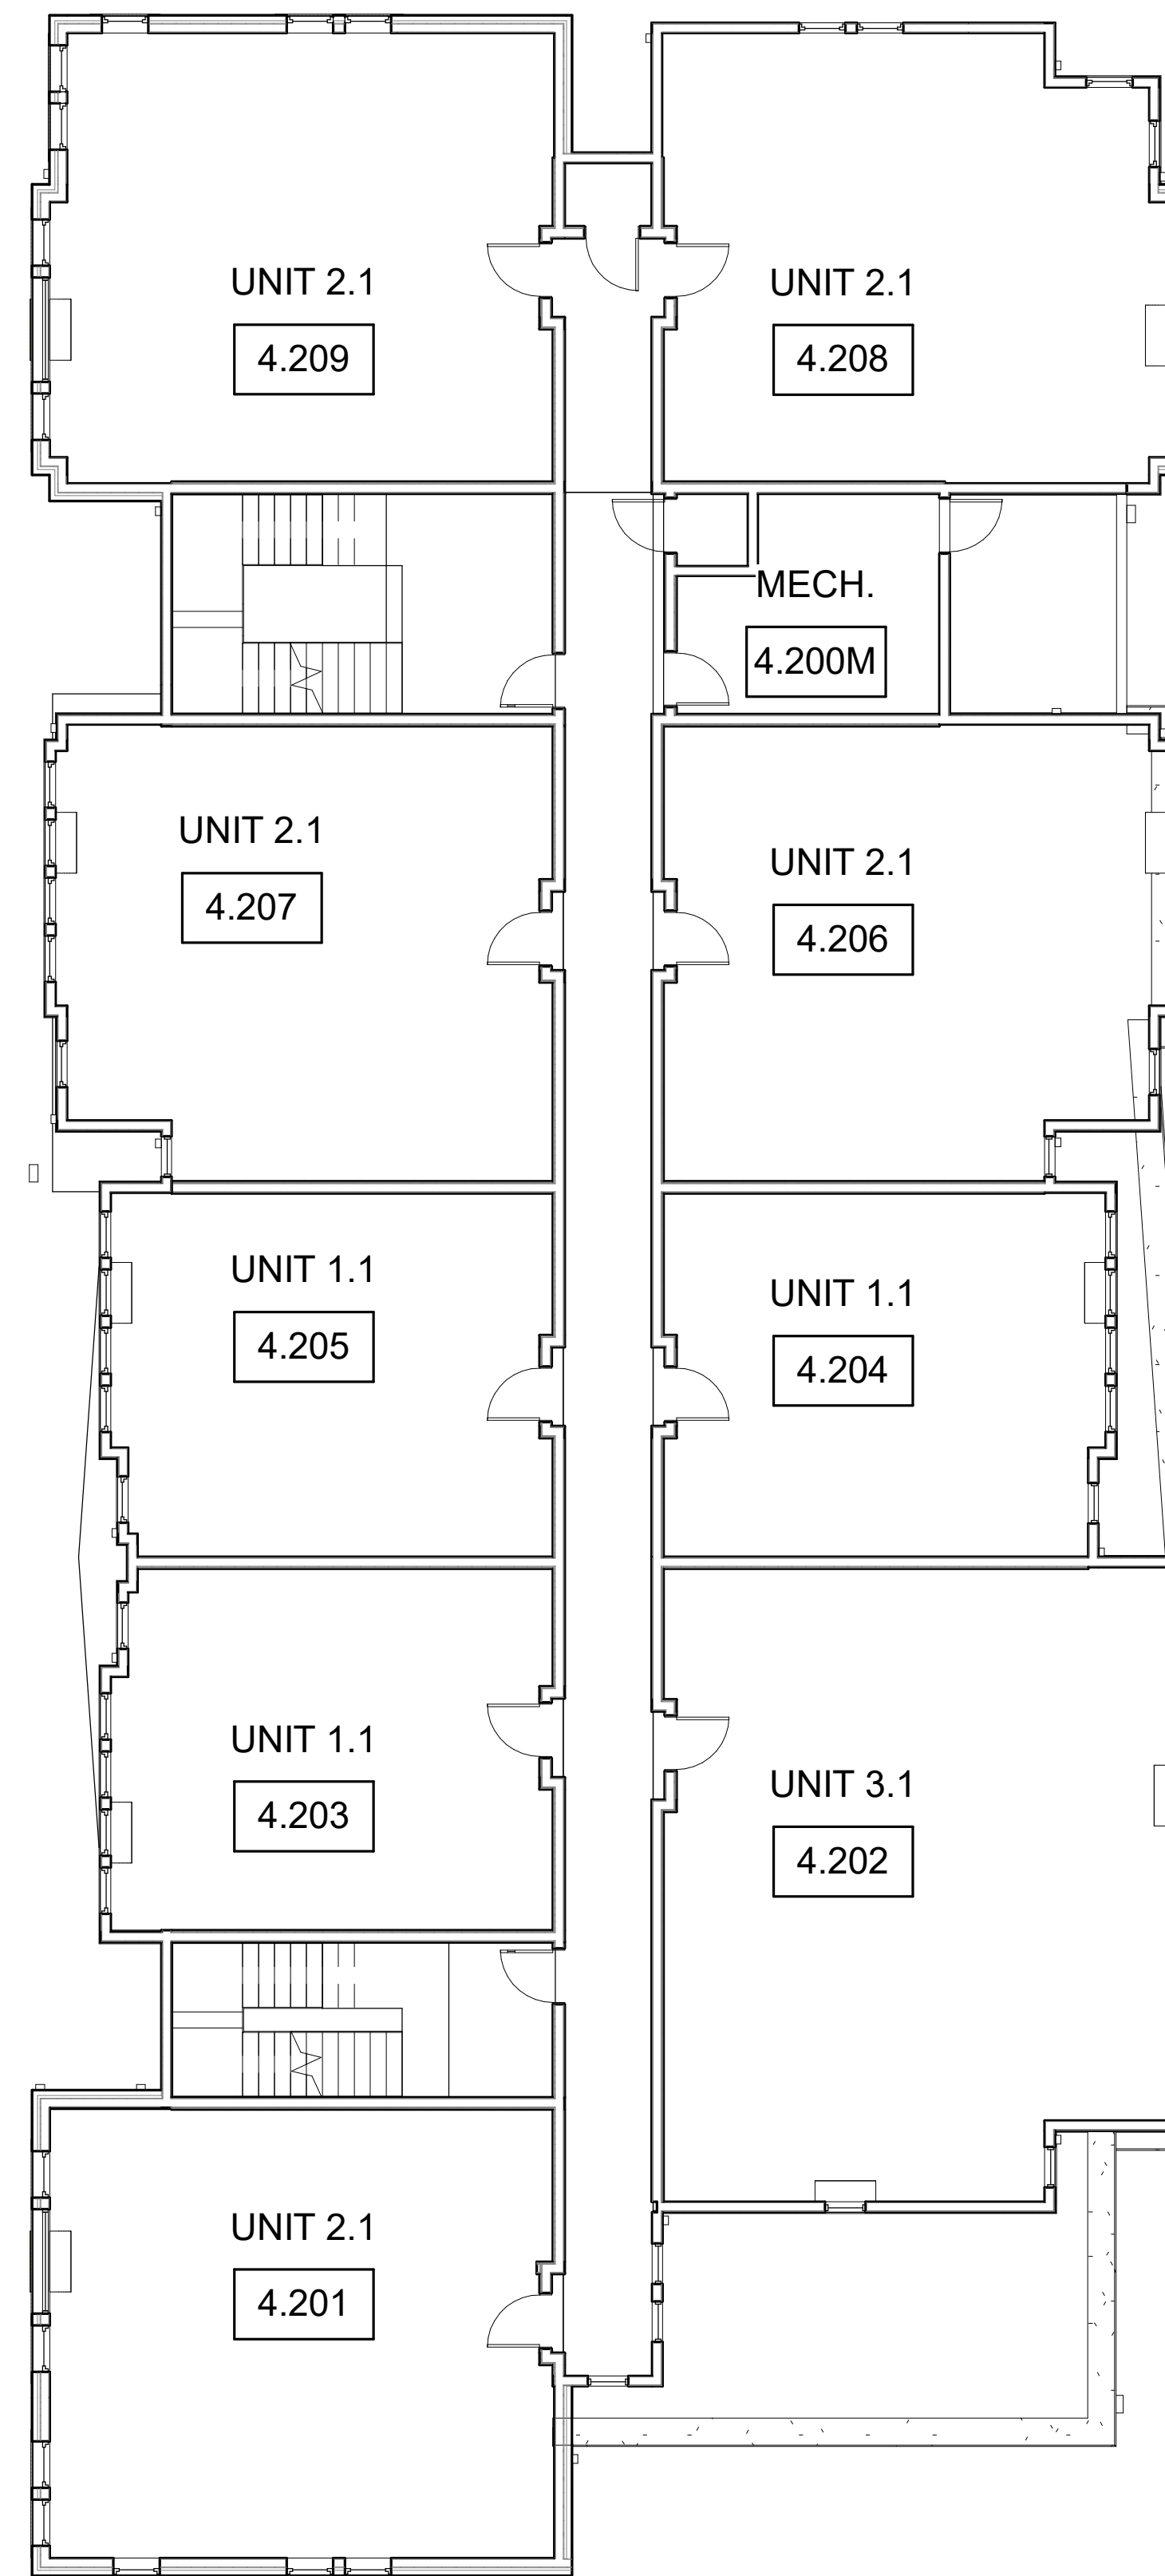

Building: 4
 Level: 2
 Scale: 1/16" = 1'0"

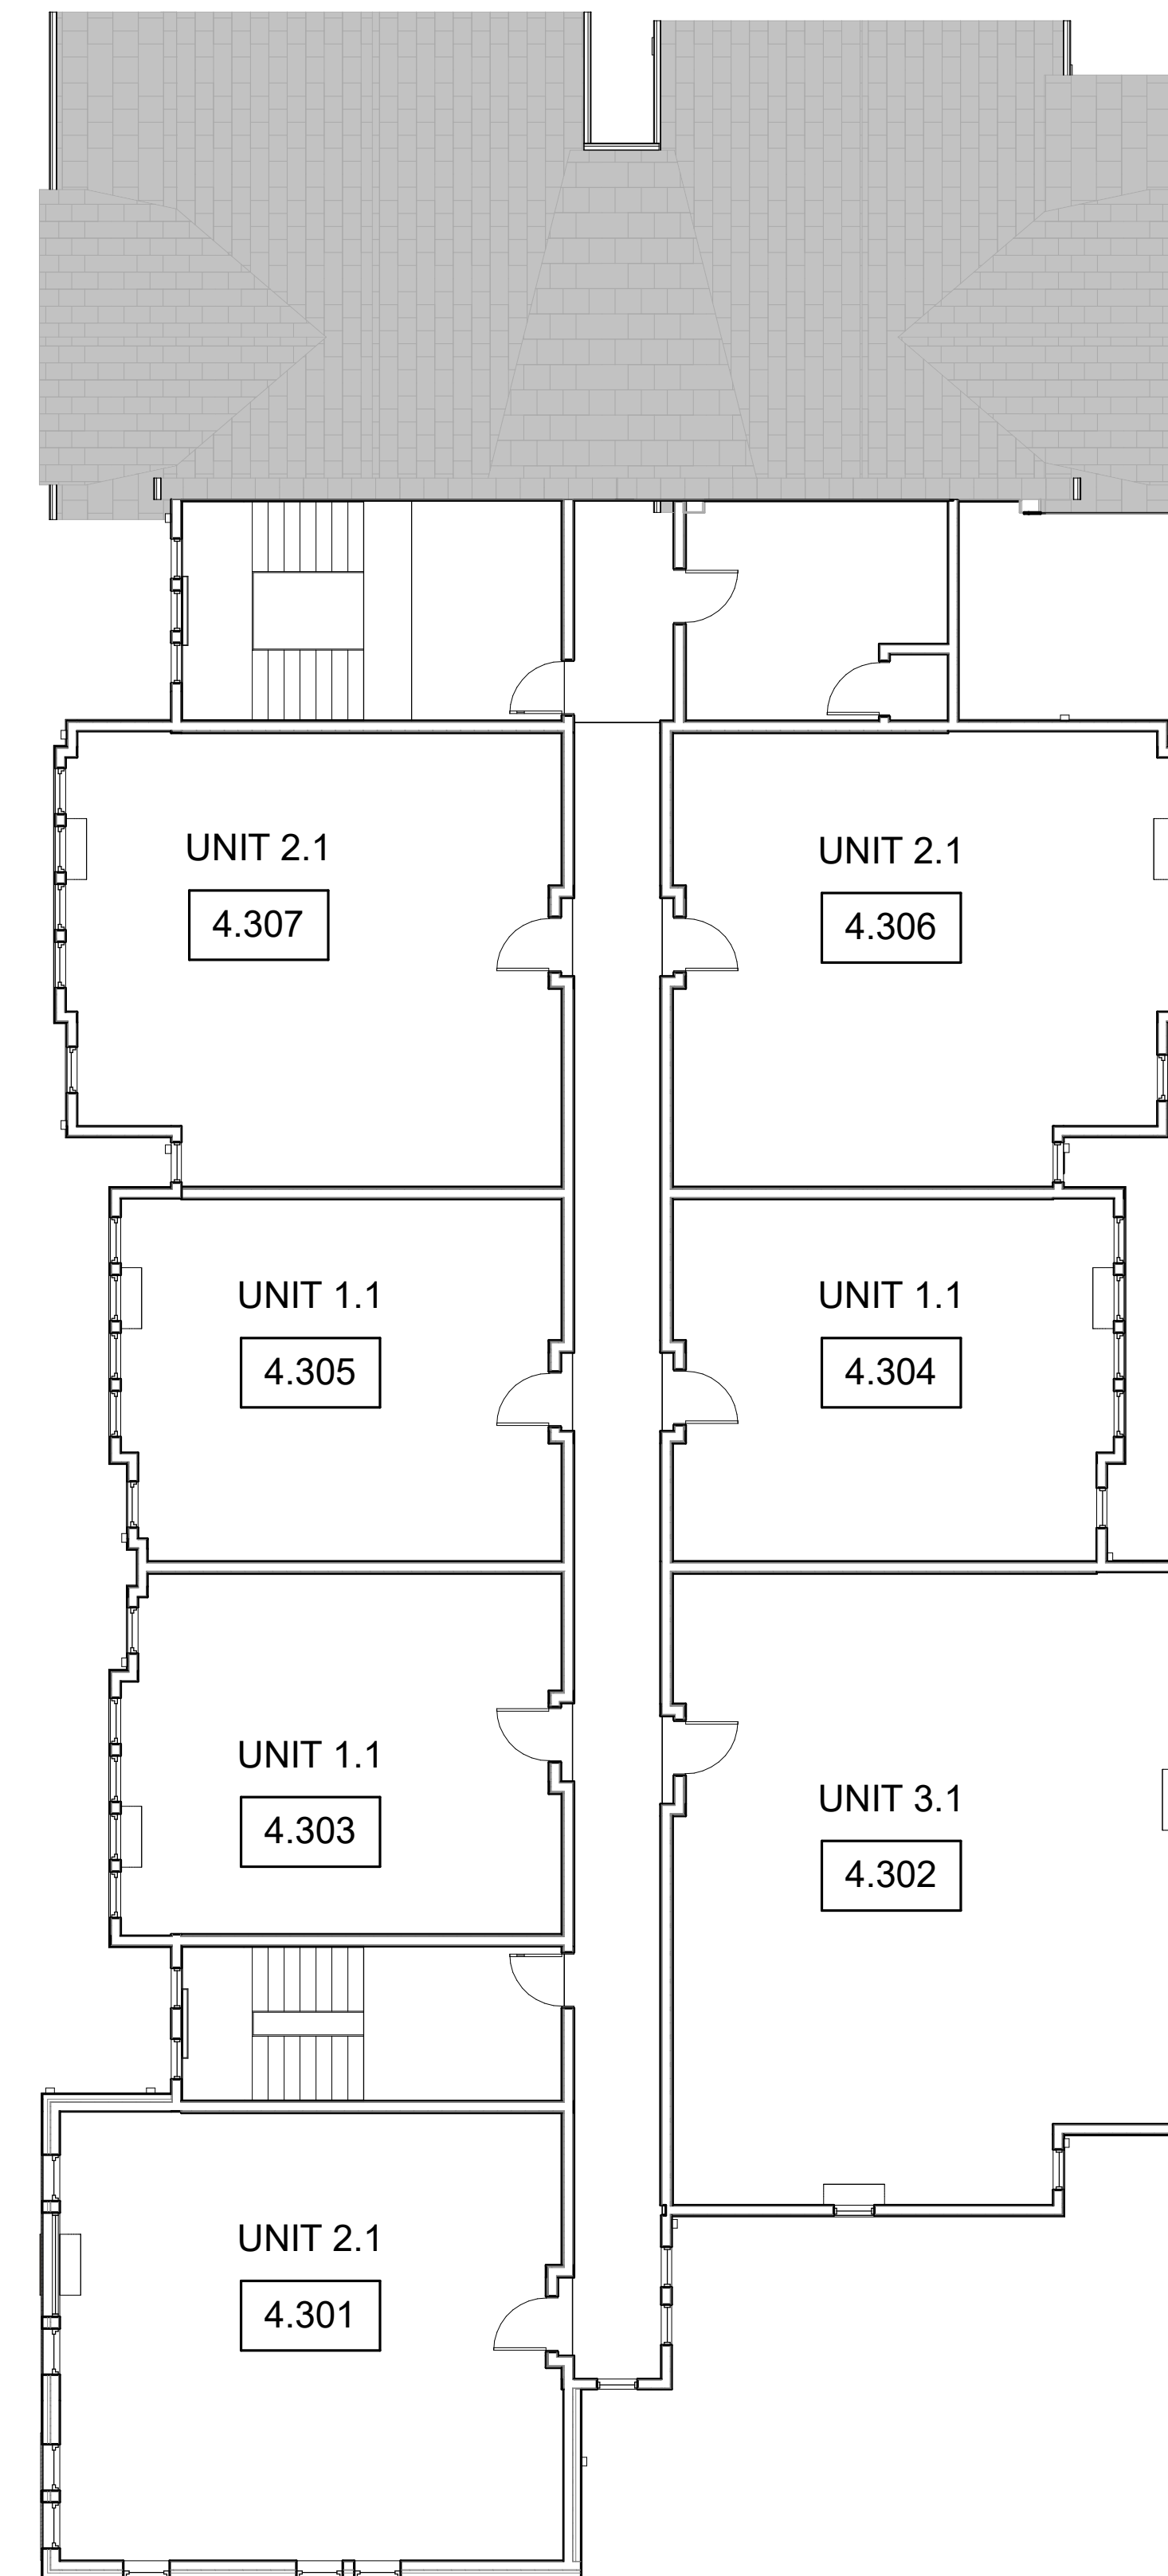

Building: 4
 Level: 3
 Scale: 1/16" = 1'0"