




Building :1
Level: B1
Scale : 1/16" = 1'0"

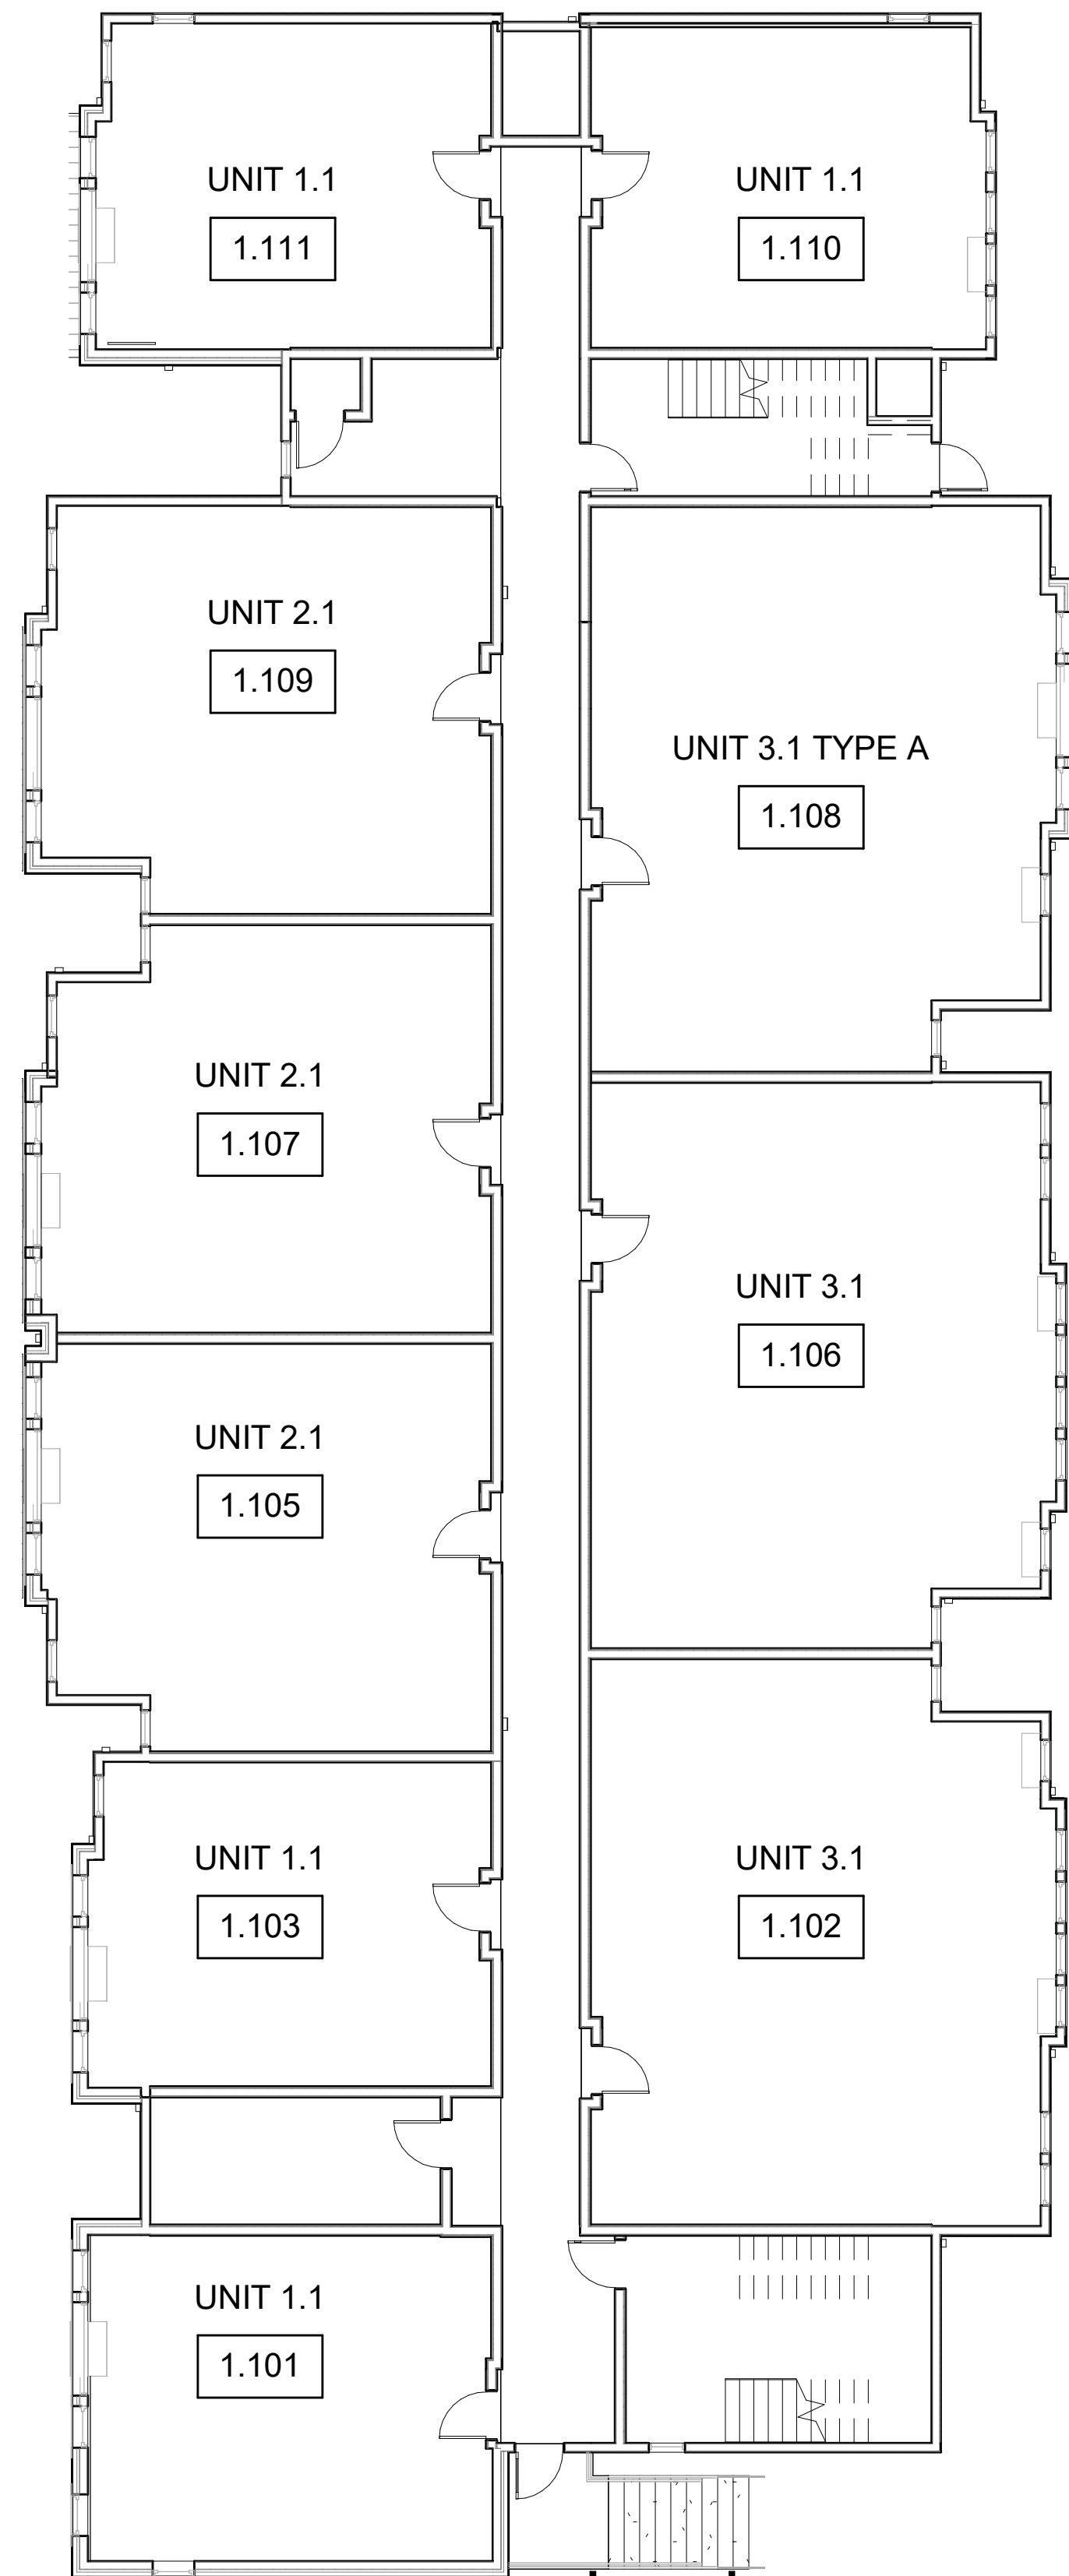

Building :1
 Level:1
 Scale : 1/16" = 1'0"

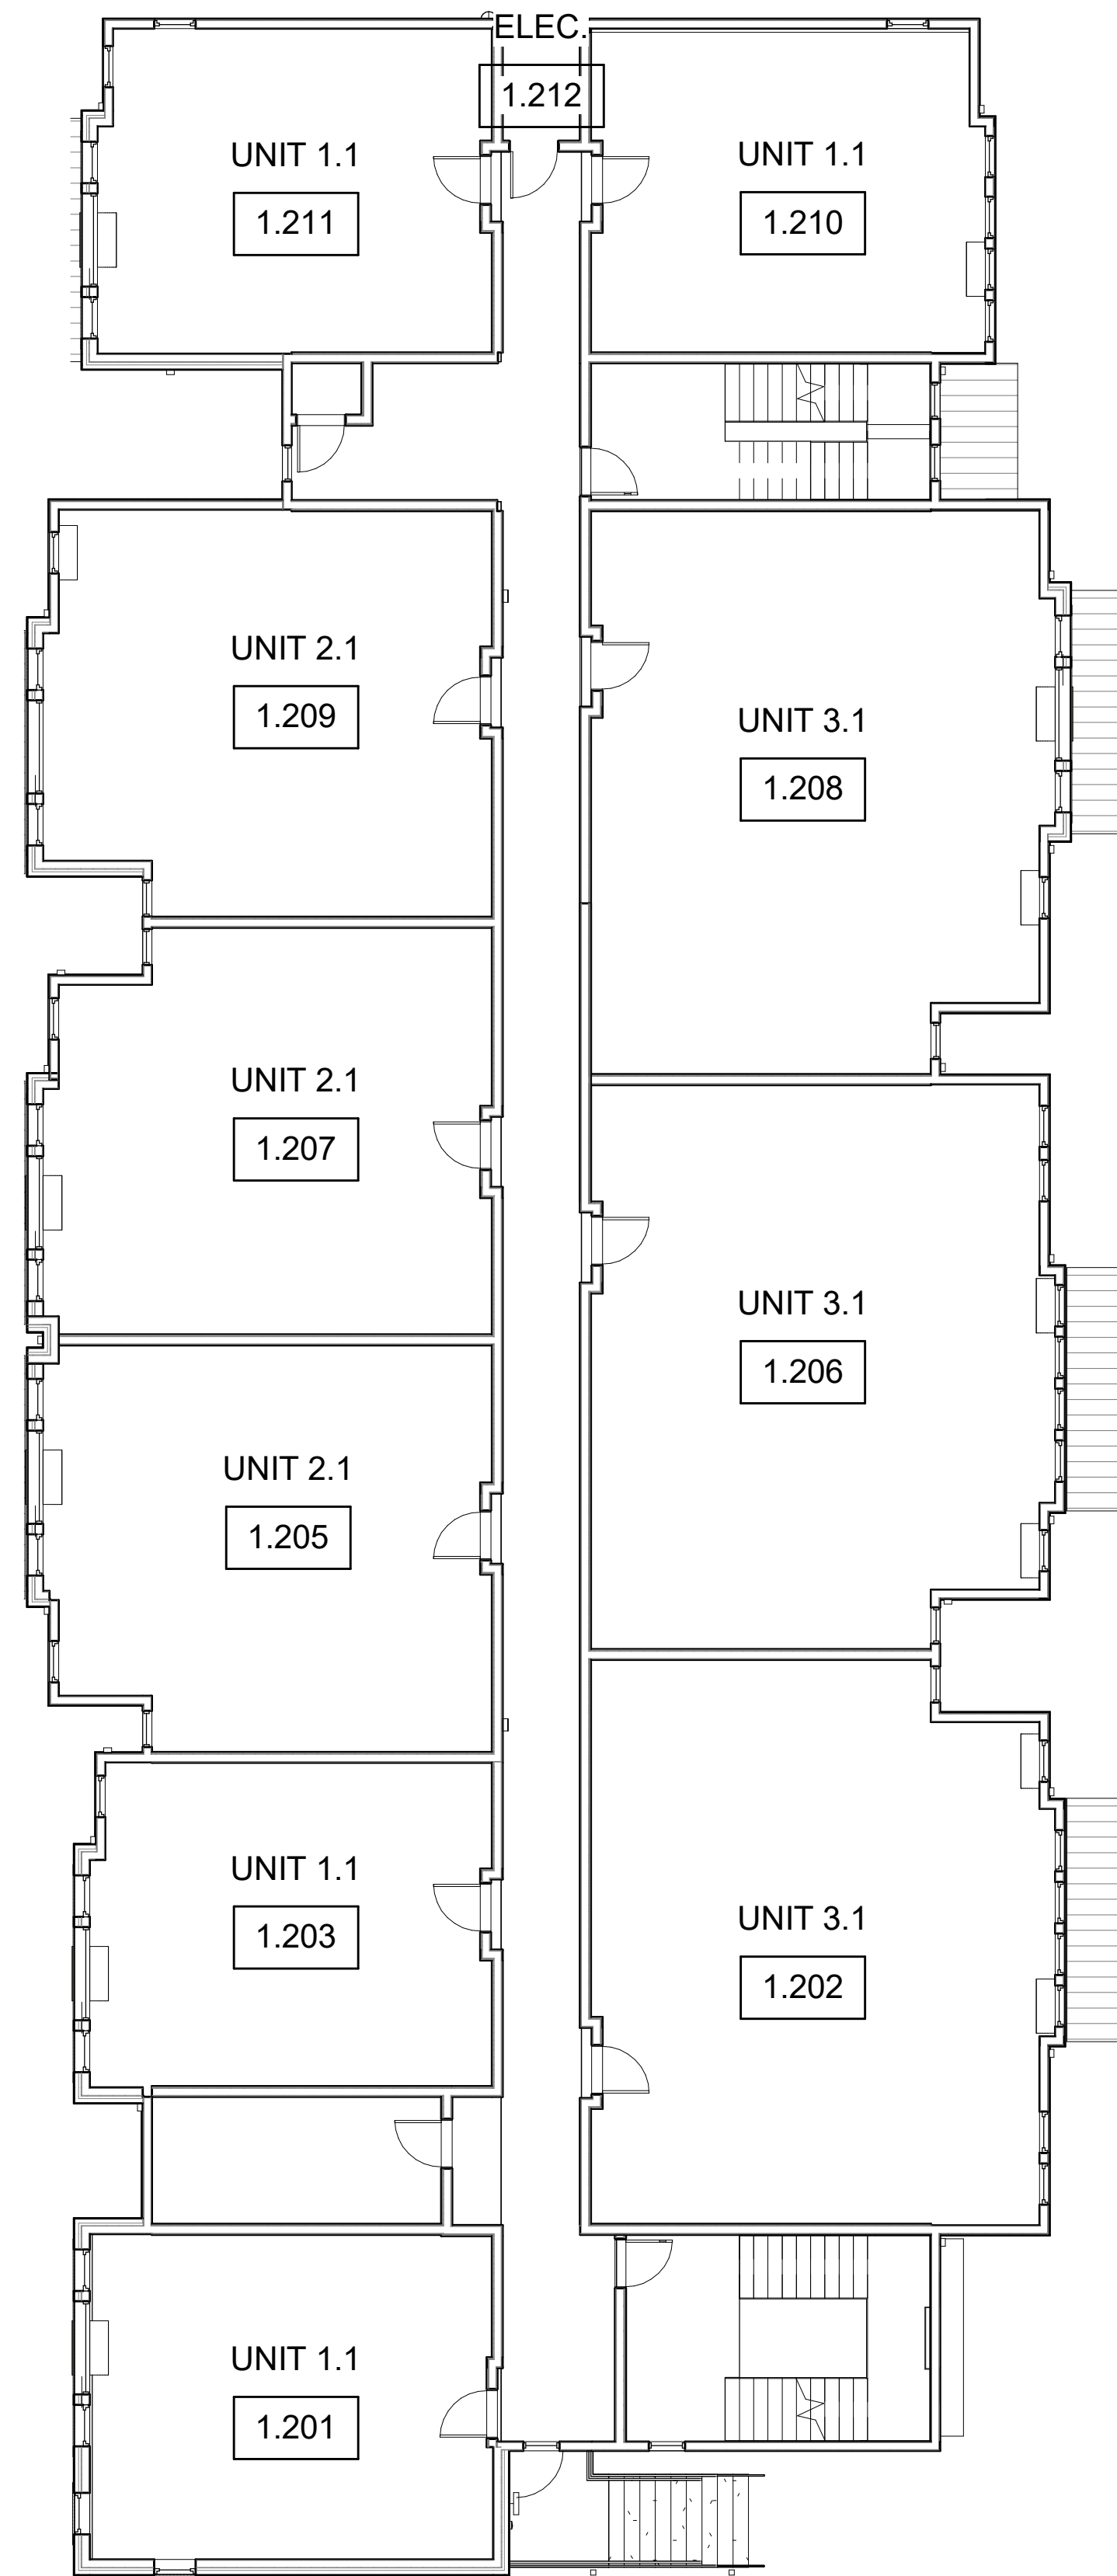

Building :1
 Level: 2
 Scale : 1/16" = 1'0"

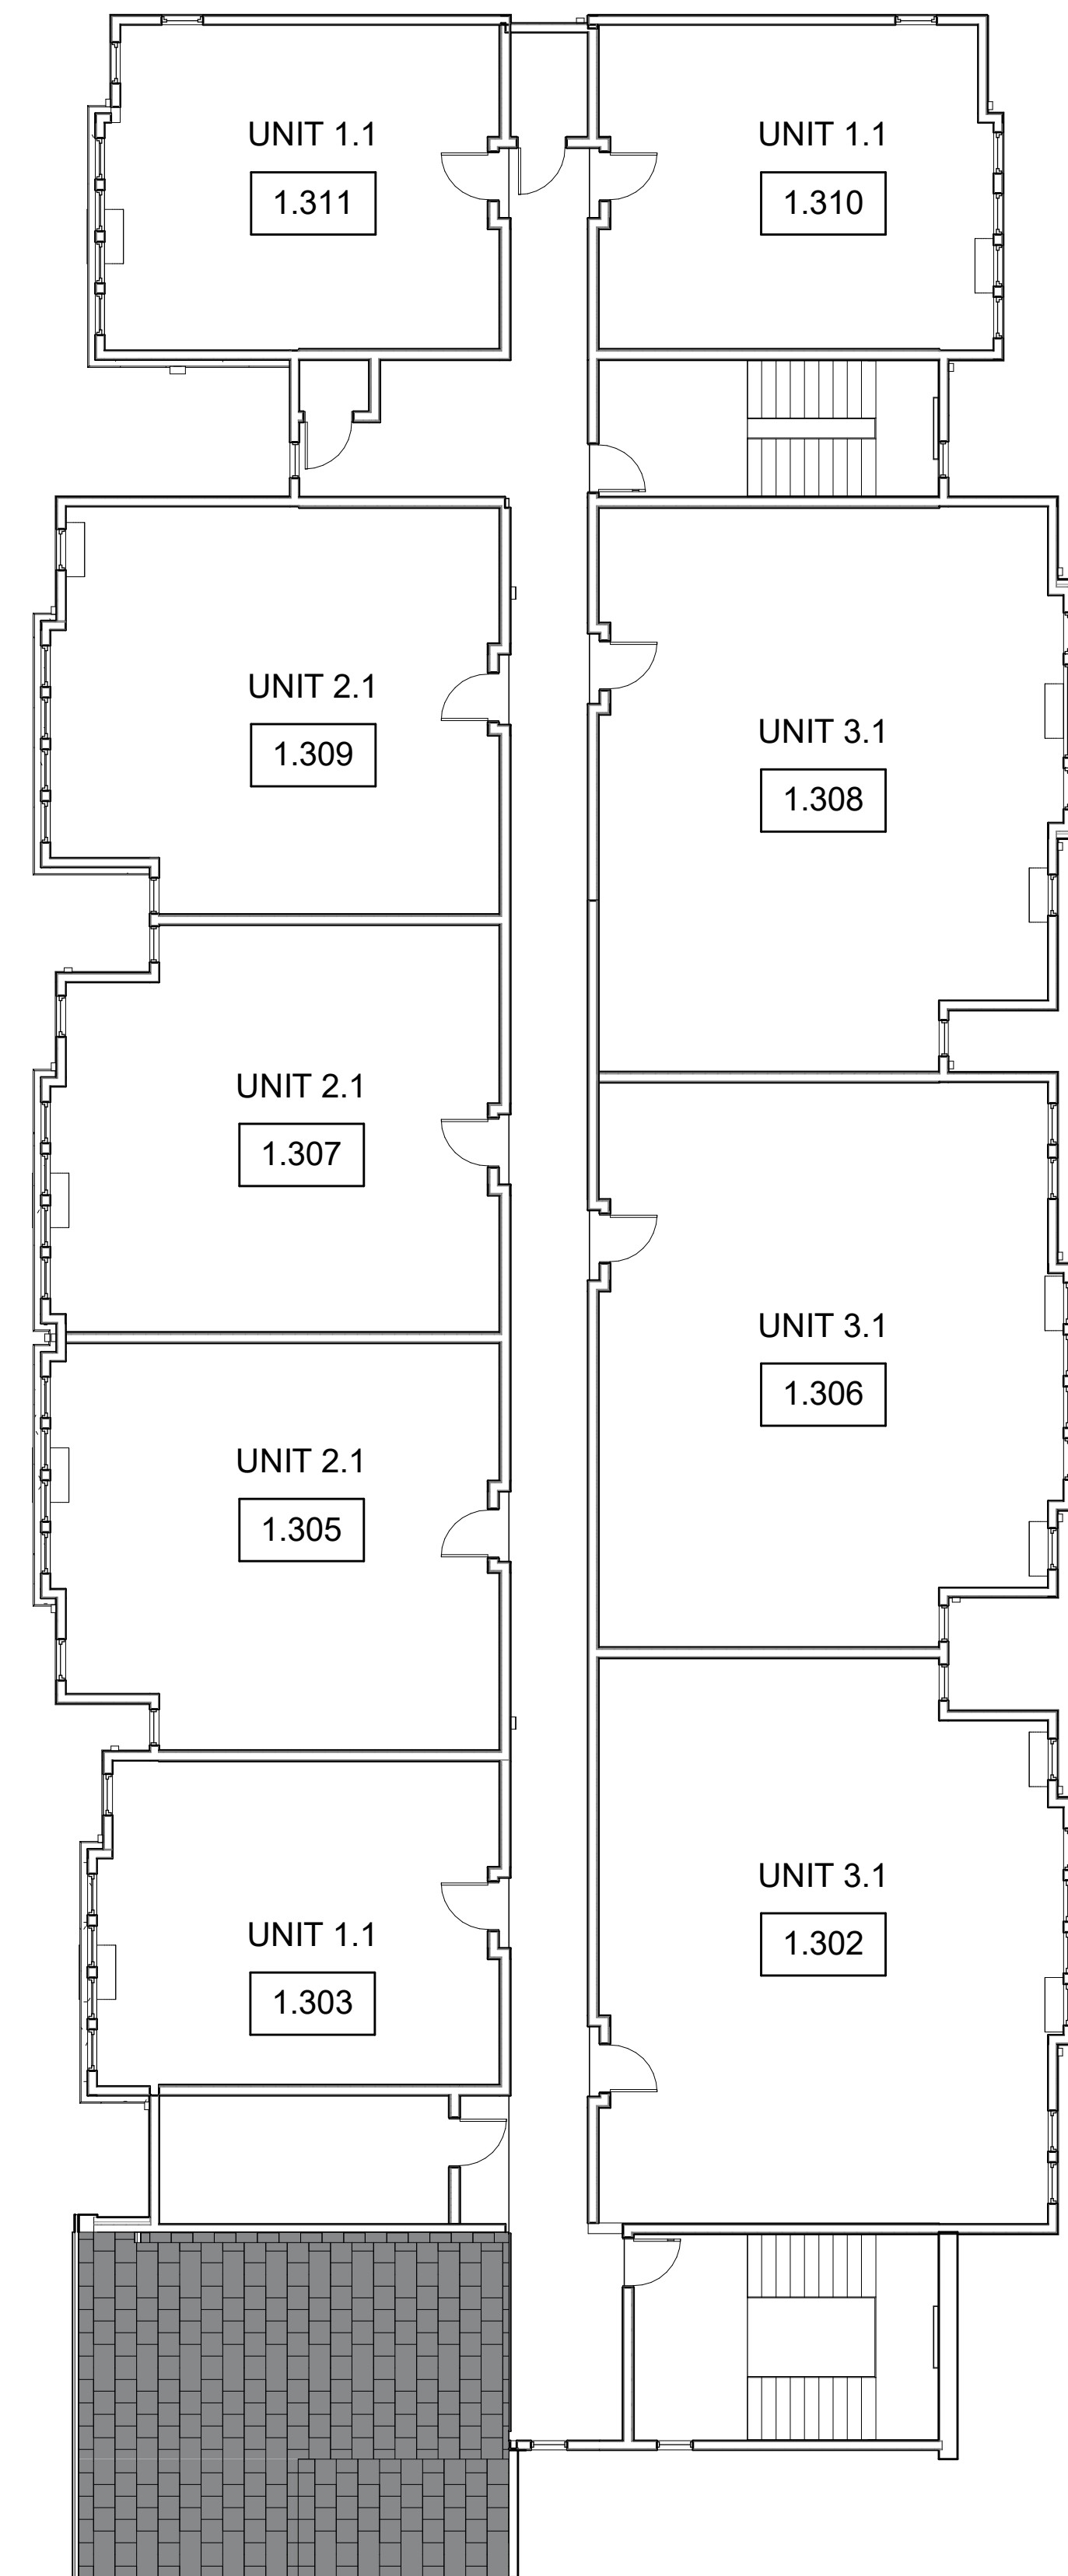

Building :1
 Level: 3
 Scale : 1/16" = 1'0"