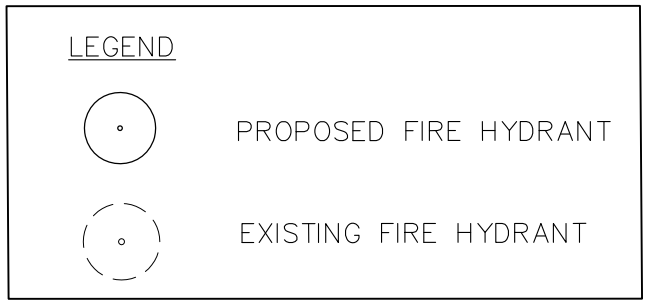



CONTRACT DRAWINGS

CONTRACTOR MUST VERIFY ALL DIMENSIONS AND BE RESPONSIBLE FOR SAME. ANY DISCREPANCIES MUST BE REPORTED TO THE ENGINEER BEFORE COMMENCING WORK. DRAWINGS ARE NOT TO BE SCALED.

C.C. TATHAM & ASSOCIATES LTD. CLAIMS COPYRIGHT TO THIS DOCUMENT WHICH MAY NOT BE USED FOR ANY PURPOSE OTHER THAN THAT PROVIDED IN THE CONTRACT BETWEEN THE OWNER/CLIENT AND THE ENGINEER WITHOUT THE EXPRESS CONSENT OF C.C. TATHAM & ASSOCIATES LTD.

C.C. Tatham & Associates Ltd.
 Consulting Engineers
 Collingwood Bracebridge Orillia Barrie Ottawa

CRANBERRY HARBOUR CASTLE
FIRE HYDRANT RADIUS

SCALE: 1:1250 DRAWN: CA DATE: JUNE/18

REVISED JANUARY 2019

DWG. No. **SK-1**

JOB NO. 105282-9