

# NEWBERRY TOWNSHIP

Founded 1742

---

1915 Old Trail Road, Etters, PA 17319

Phone: (717) 938-6992 • Fax: (717) 938-0421 • Website: [www.newberrytp.com](http://www.newberrytp.com)

November 13, 2023


Construction will begin on Bridge 201 (Eden Drive over Fishing Creek) in Newberry Township on November 27, 2023. This project will run through Spring of 2024.

Detours will be as noted on the attached drawing.




 

Please plan accordingly.

Tony Miller

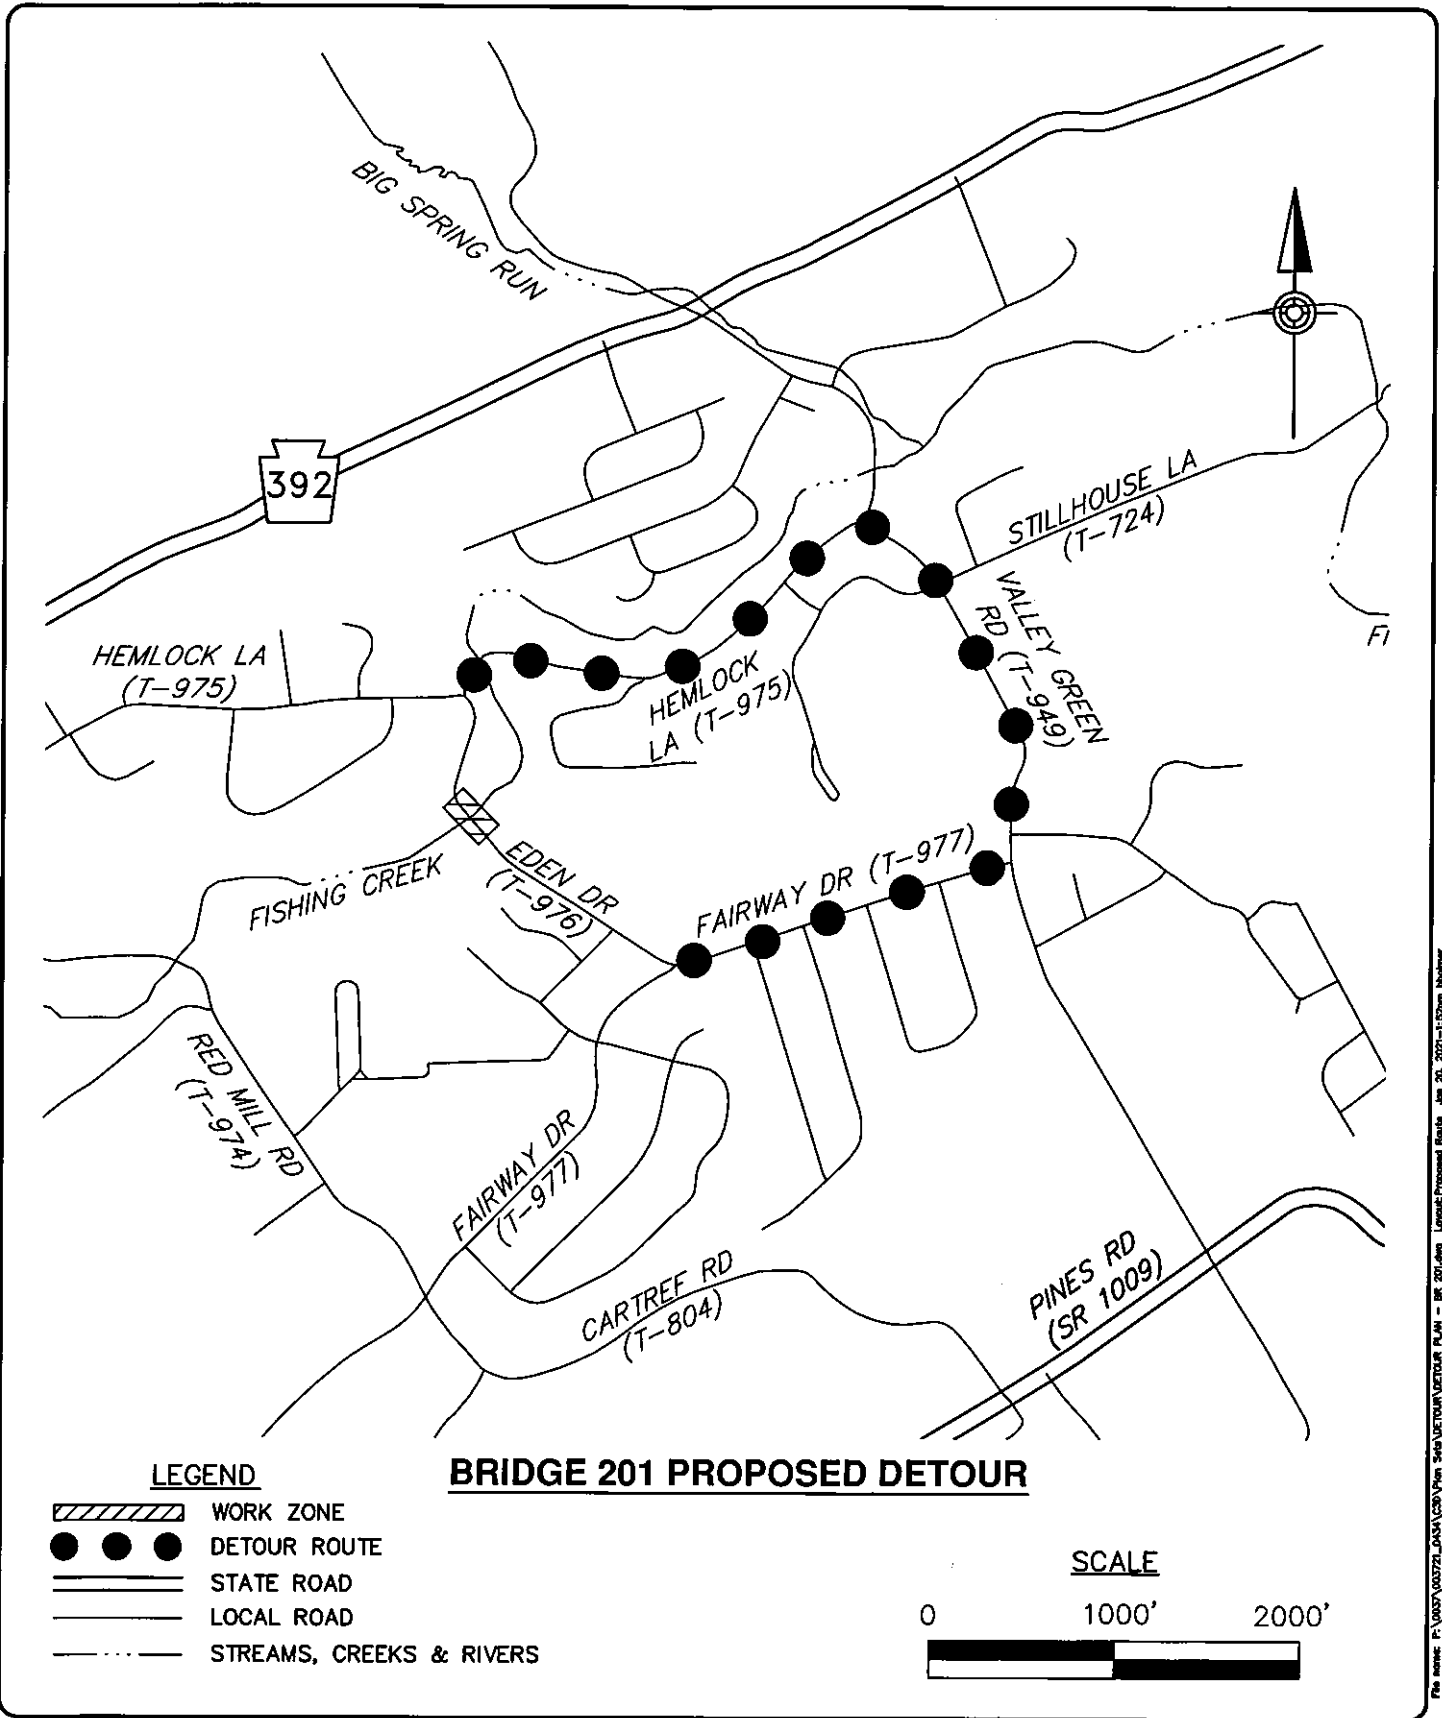Township Manager




**LEGEND**

-  WORK ZONE
-  DETOUR ROUTE
-  STATE ROAD
-  LOCAL ROAD
-  STREAMS, CREEKS & RIVERS

**BRIDGE 211 PROPOSED DETOUR**

**SCALE**

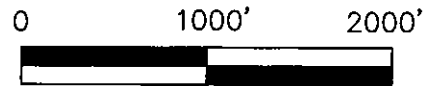

File Name: F:\0037\003721\003721.dwg Date Plotted: 1/20/21 10:00 AM Plotter: HP DesignJet 2000 Plot Style: hrg.ctb




369 East Park Drive  
Harrisburg, PA 17111  
(717) 564-1121  
Fax (717) 564-1158  
hr@hr-g.com  
www.hr-g.com

**BRIDGE 211 PROPOSED DETOUR  
FOR  
YORK COUNTY BRIDGE BUNDLE**

NEWBERRY TOWNSHIP YORK COUNTY PENNSYLVANIA

PROJ. MGR. - R.J.H.
DESIGN - BSB
CADD - BSB
CHECKED - JBL
SCALE - 1" = 1000'
DATE - JAN 2021

DRAWING NO.
<b>01</b>
SHEET NO.
<b>1 OF 1</b>
PROJECT 3721.0434

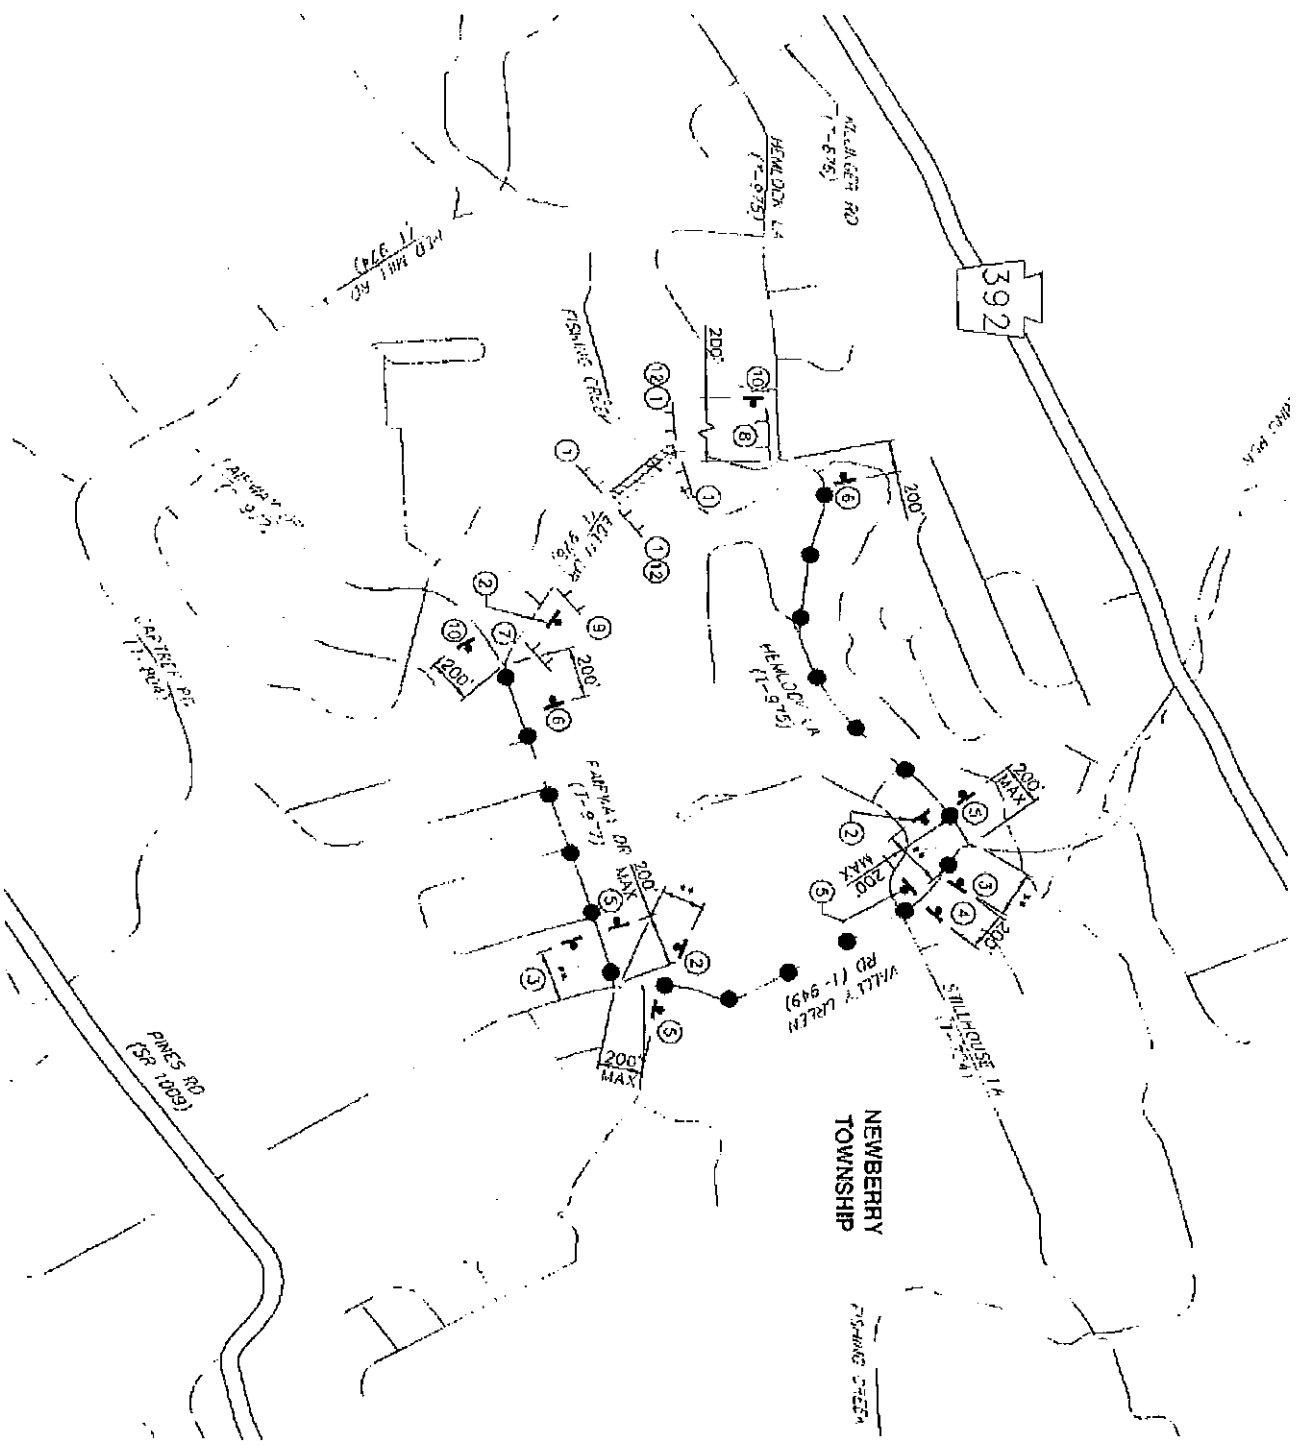

1	BRIDGE CLOSED
2	DETOUR 
3	DETOUR 
4	DETOUR 
5	DETOUR 
5	END DETOUR
7	ROAD CLOSED TO TRAFFIC 
8	ROAD CLOSED TO TRAFFIC 
9	BRIDGE OUT 1/4 MILE AHEAD LOCAL TRAFFIC ONLY
10	DETOUR AHEAD 
11	ROAD CLOSED AHEAD 
12*	THIS BRIDGE TO BE CLOSED FOR CONSTRUCTION < DATE >

\* TO BE INSTALLED  
REMOVED ONCE DE