




Top of Ceiling 8'-0"
Top of Opening 6'-8"

Top of Foundation


FRONT

SCALE: 1/4" = 1'-0"

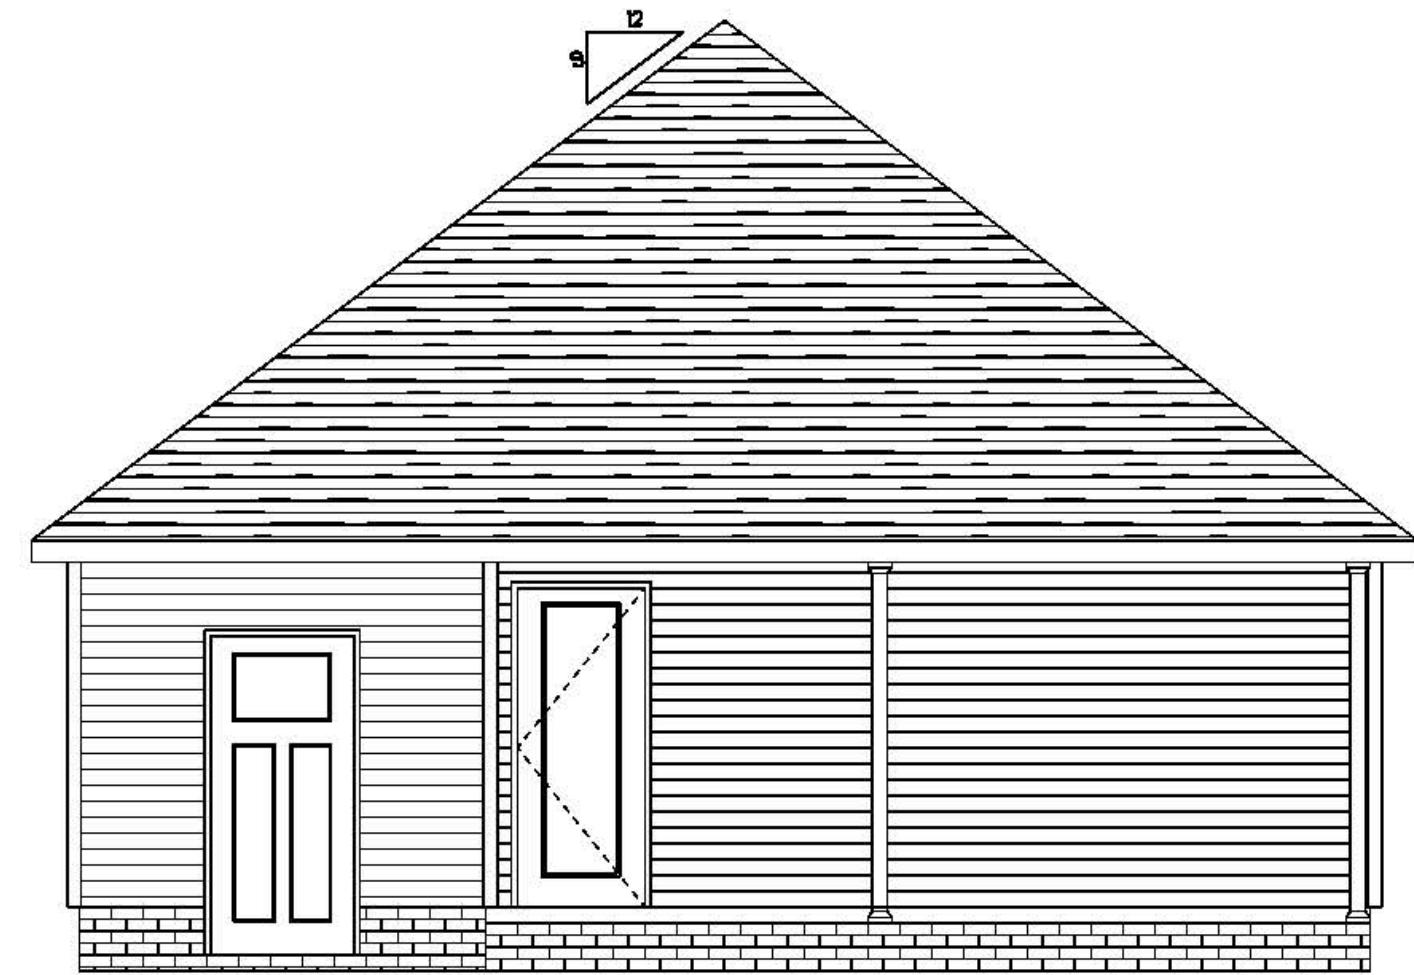


REAR

SCALE: 1/4" = 1'-0"

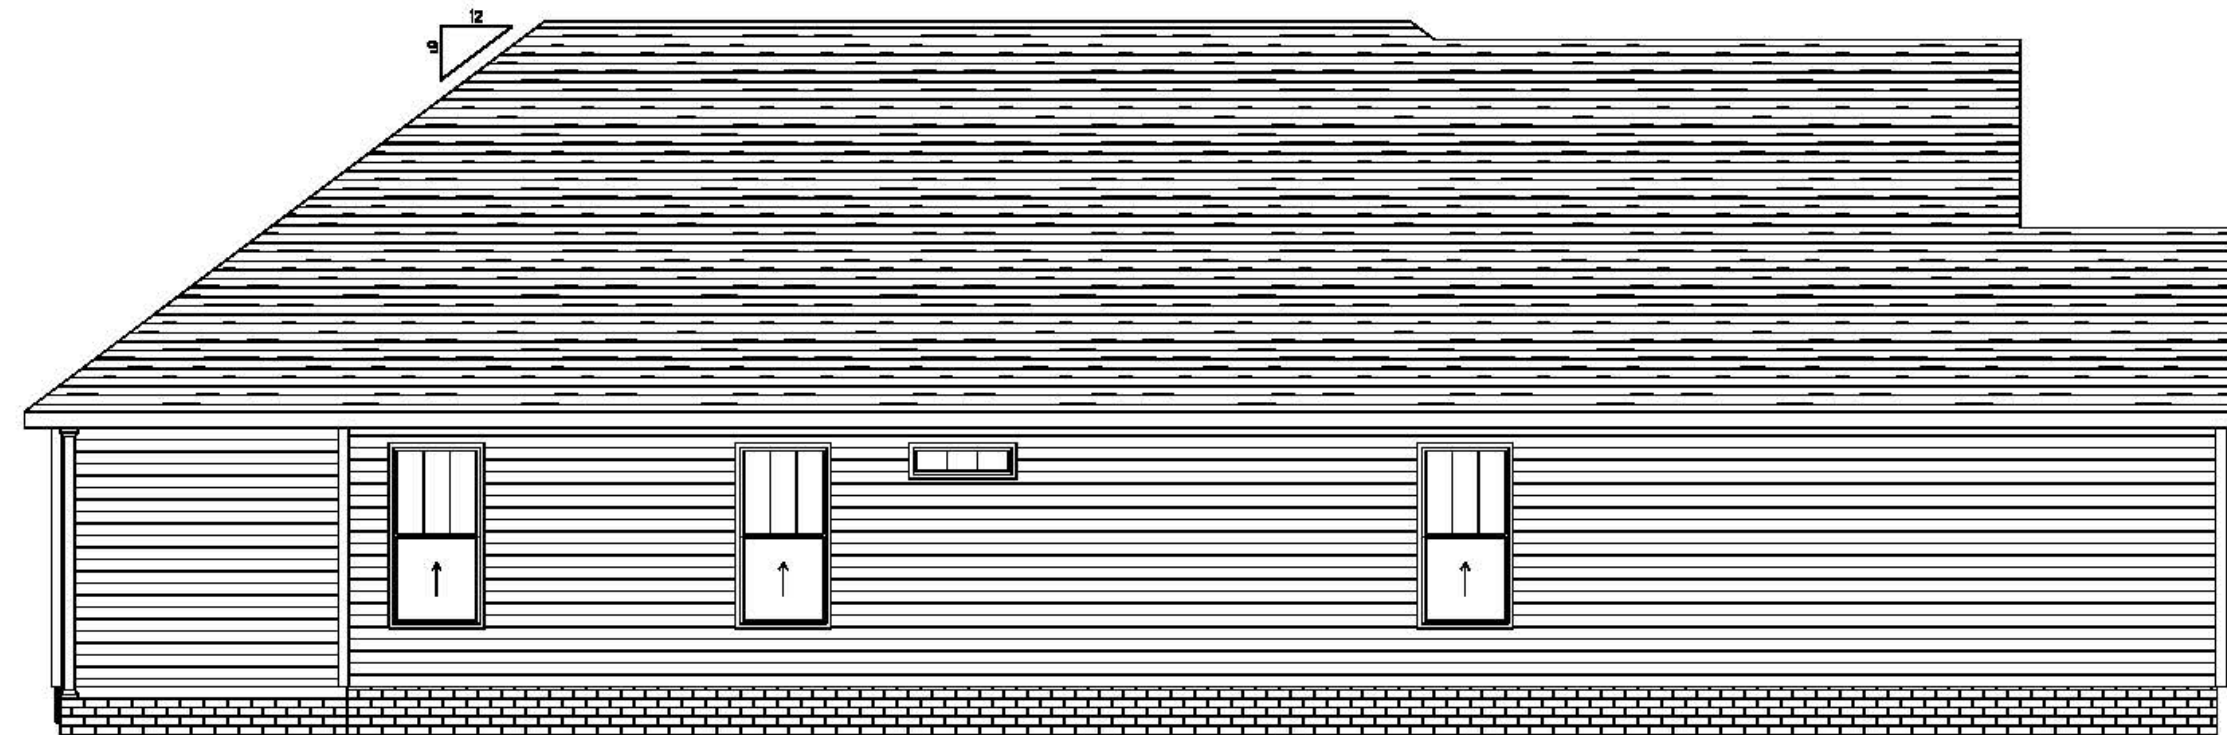

LEFT

SCALE: 3/16" = 1'-0"

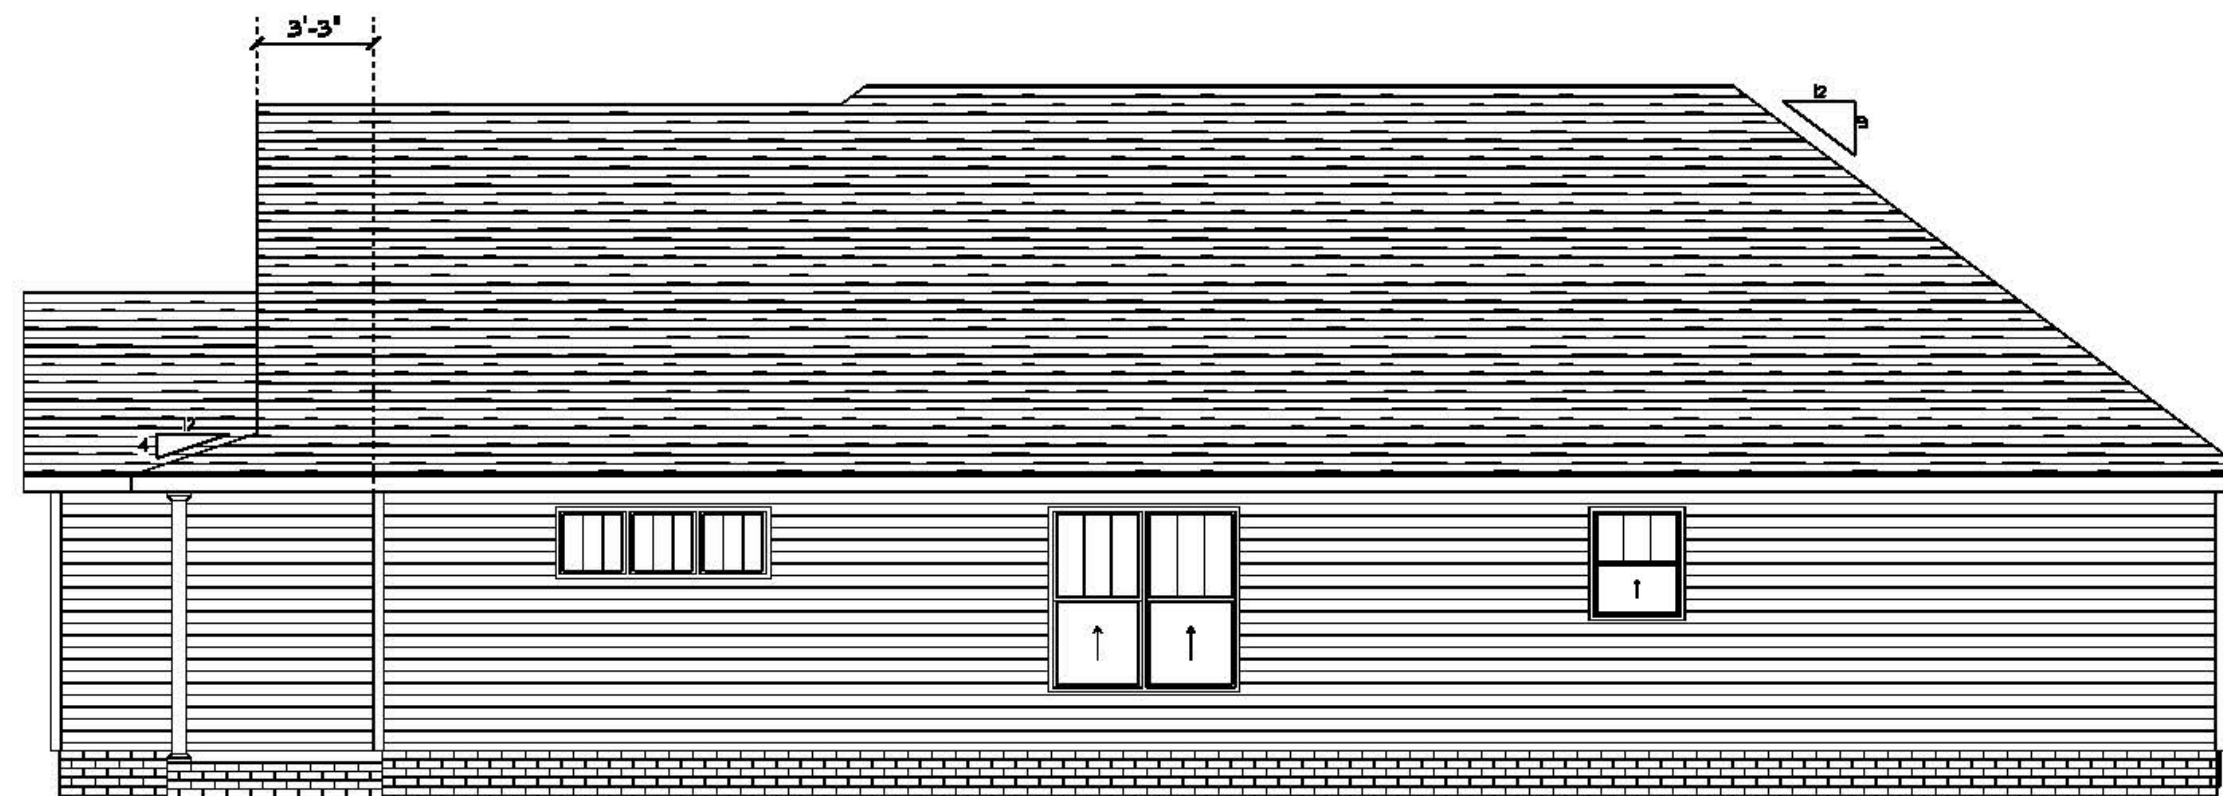

RIGHT

SCALE: 3/16" = 1'-0"

- GENERAL NOTES:
1. ALL RAFTERS 2"x8" @ 16" O.C. #2 SPF
 2. RIDGE SHALL BE 2"x10" #2 SPF
 3. VALLEYS 2-2"x10" #2 SPF
 4. PROVIDE RIDGE VENT THROUGHOUT

SCALE:

DRAWN BY:

DATE:

B.W. Skinner Construction Inc.
5100 Brewer Court Suite E
Wilson
North Carolina
27896

PHONE: 252.281.9496
FAX: 252.281.9496



Cranberry Ridge Subdivision
3215 Marble Court
Wilson, NC 27893

1399 SF Heated
 164 SF Covered Porch
 84 SF Front Porch
 44 SF Storage

 1691 SF TOTAL

MAIN FLOOR SCALE: 1/4" = 1'-0"

