




FRONT
SCALE: 1/4" = 1'-0"

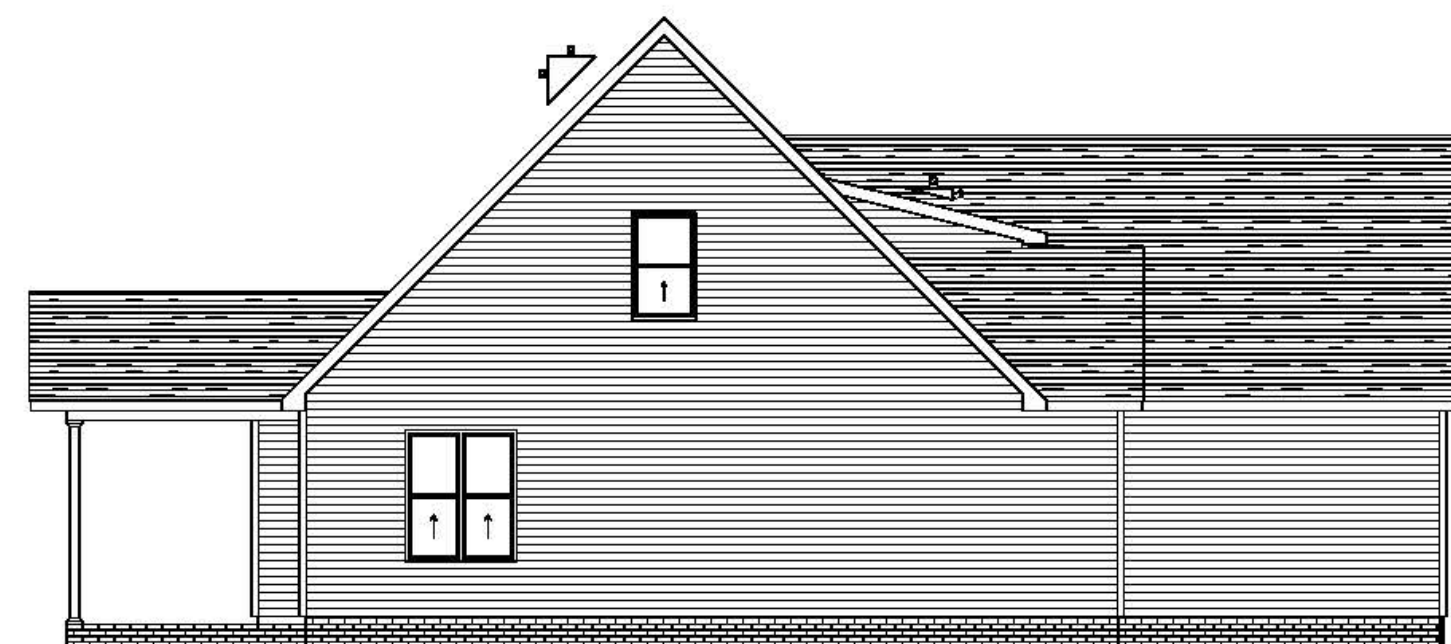

LEFT
SCALE: 1/8" = 1'-0"

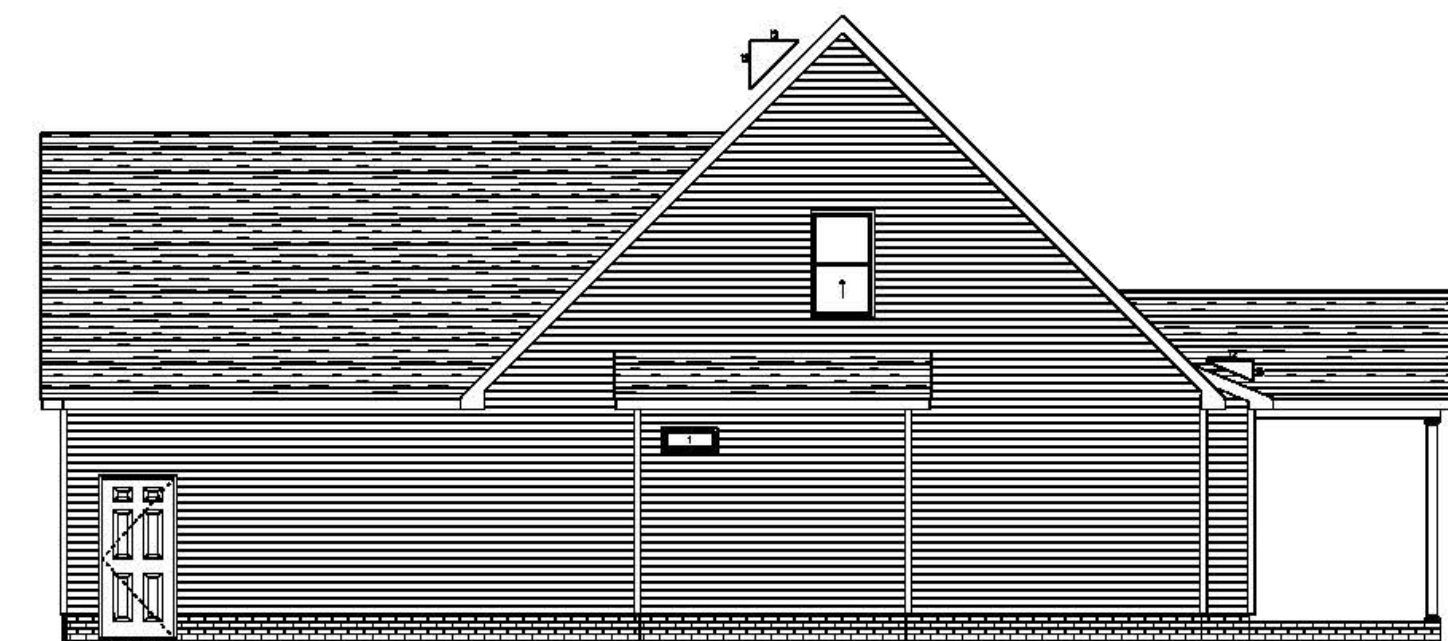


RIGHT
SCALE: 1/8" = 1'-0"

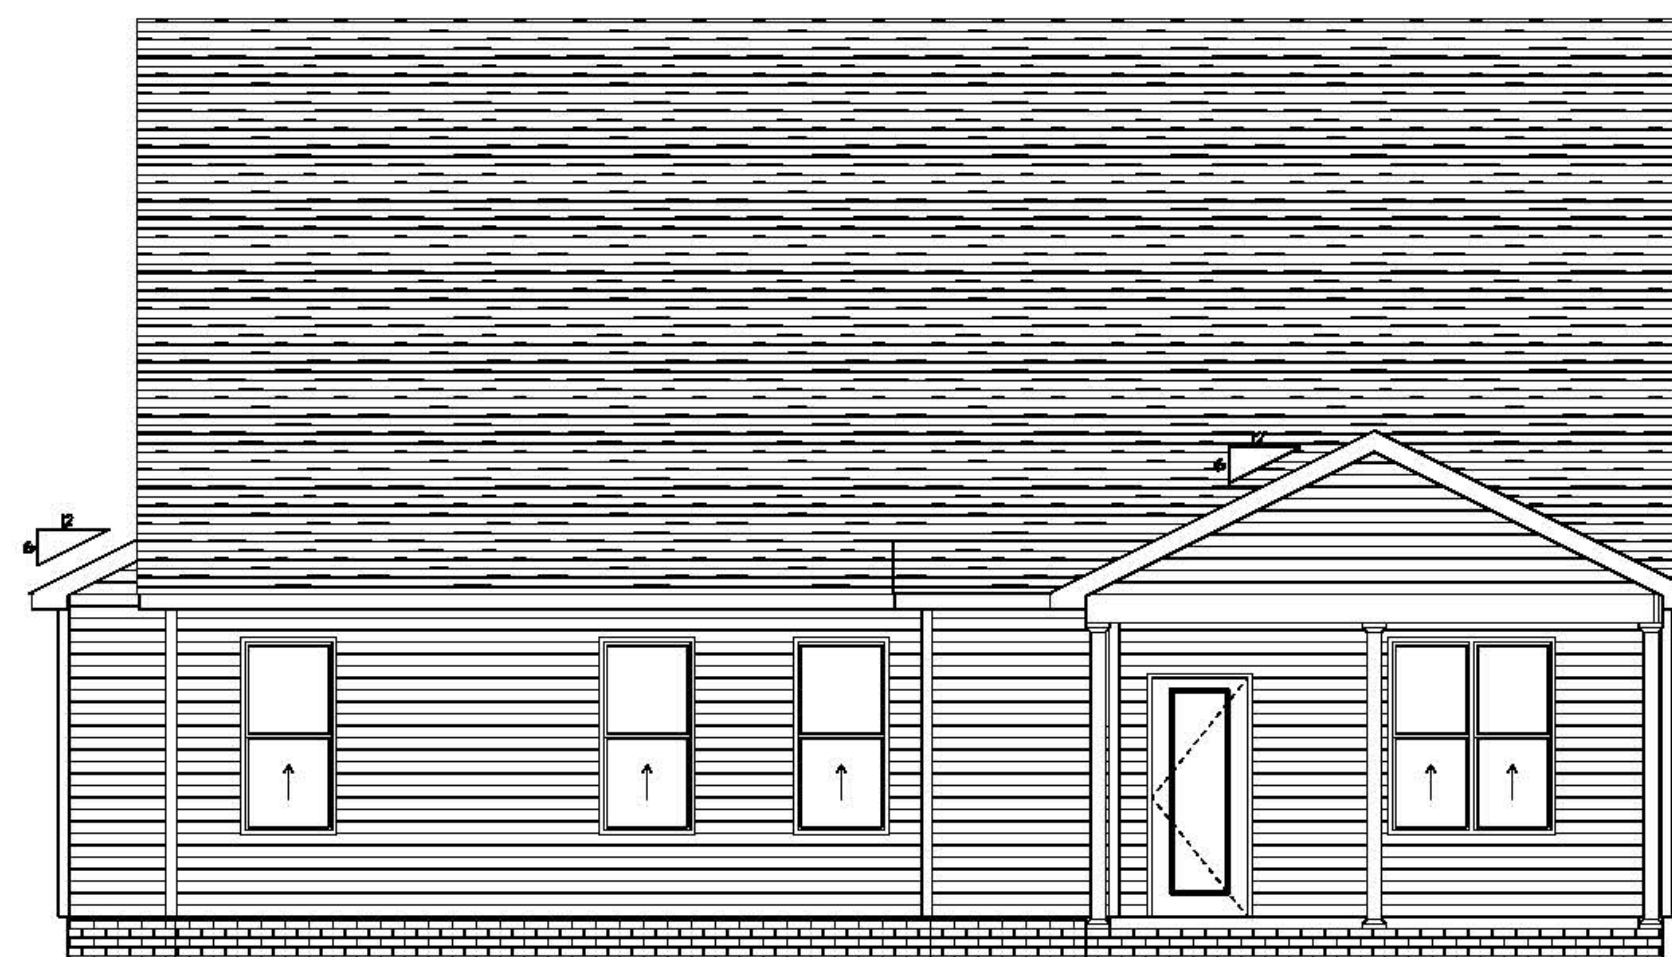

REAR
SCALE: 3/16" = 1'-0"

- General Notes:**
1. All Rafters Shall Be 2"x8" @ 16" o.c. U.O.N.
 2. All Ridge Beams Shall Be 2"x10"
 3. All Hips & Valleys Shall Be 2"x10"
 4. Provide Ridge Vent Throughout
 5. Load Bearing Headers Shall Be 2"x10"
 6. Plans Designed In Accordance With 2018 NC Residential Building Code
 7. Contractor Responsible to Adapt Plans to Meet All Applicable Codes at Site

MAIN FLOOR SCALE: 1/4" = 1'-0"

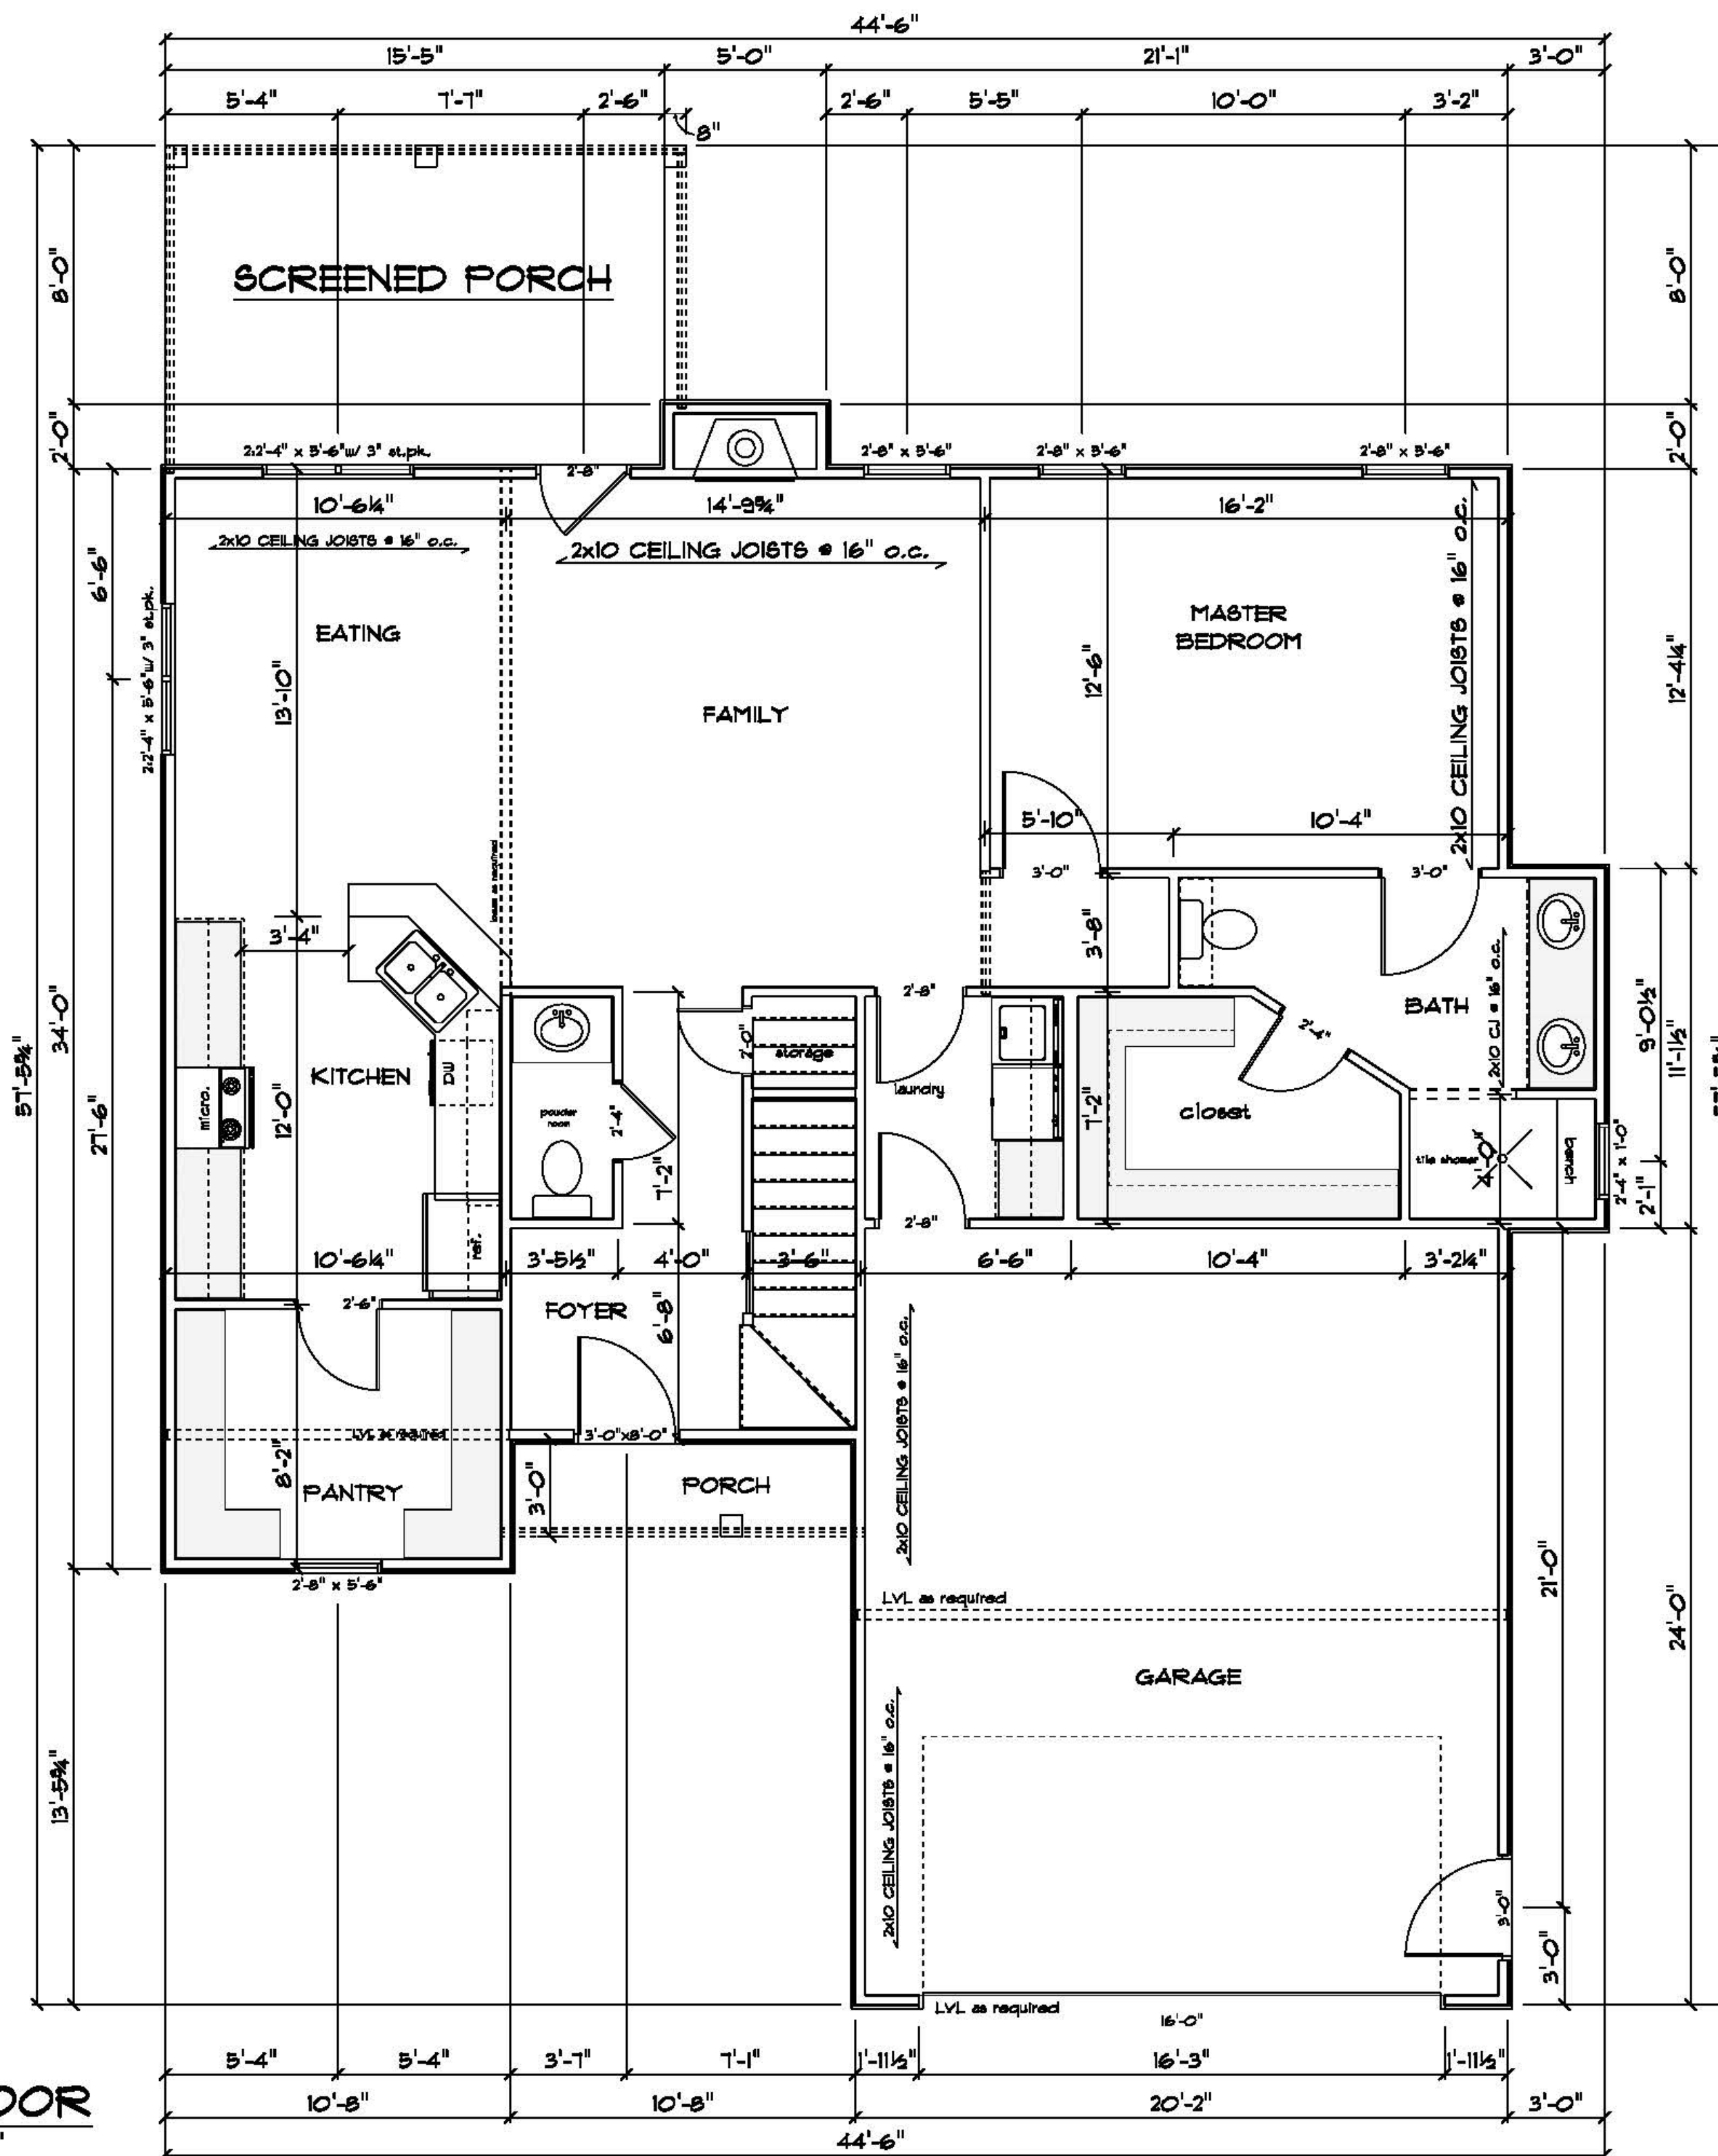


Main Floor	1200 SF
Second Floor	661 SF
Garage	482 SF
Front Porch	32 SF
Screened Porch	165 SF
Bonus(optional)	215 SF




B.W. Skinner Construction Inc.
5100 Brewer Court Suite E
Wilson
North Carolina
27696
PHONE: 252.291.9498
FAX: 252.291.9496


SCALE:
DRAWN BY:
DATE:

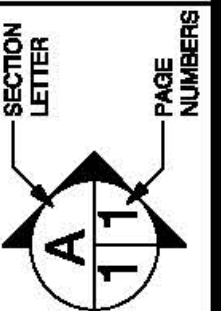

PAGE:
2 / 4

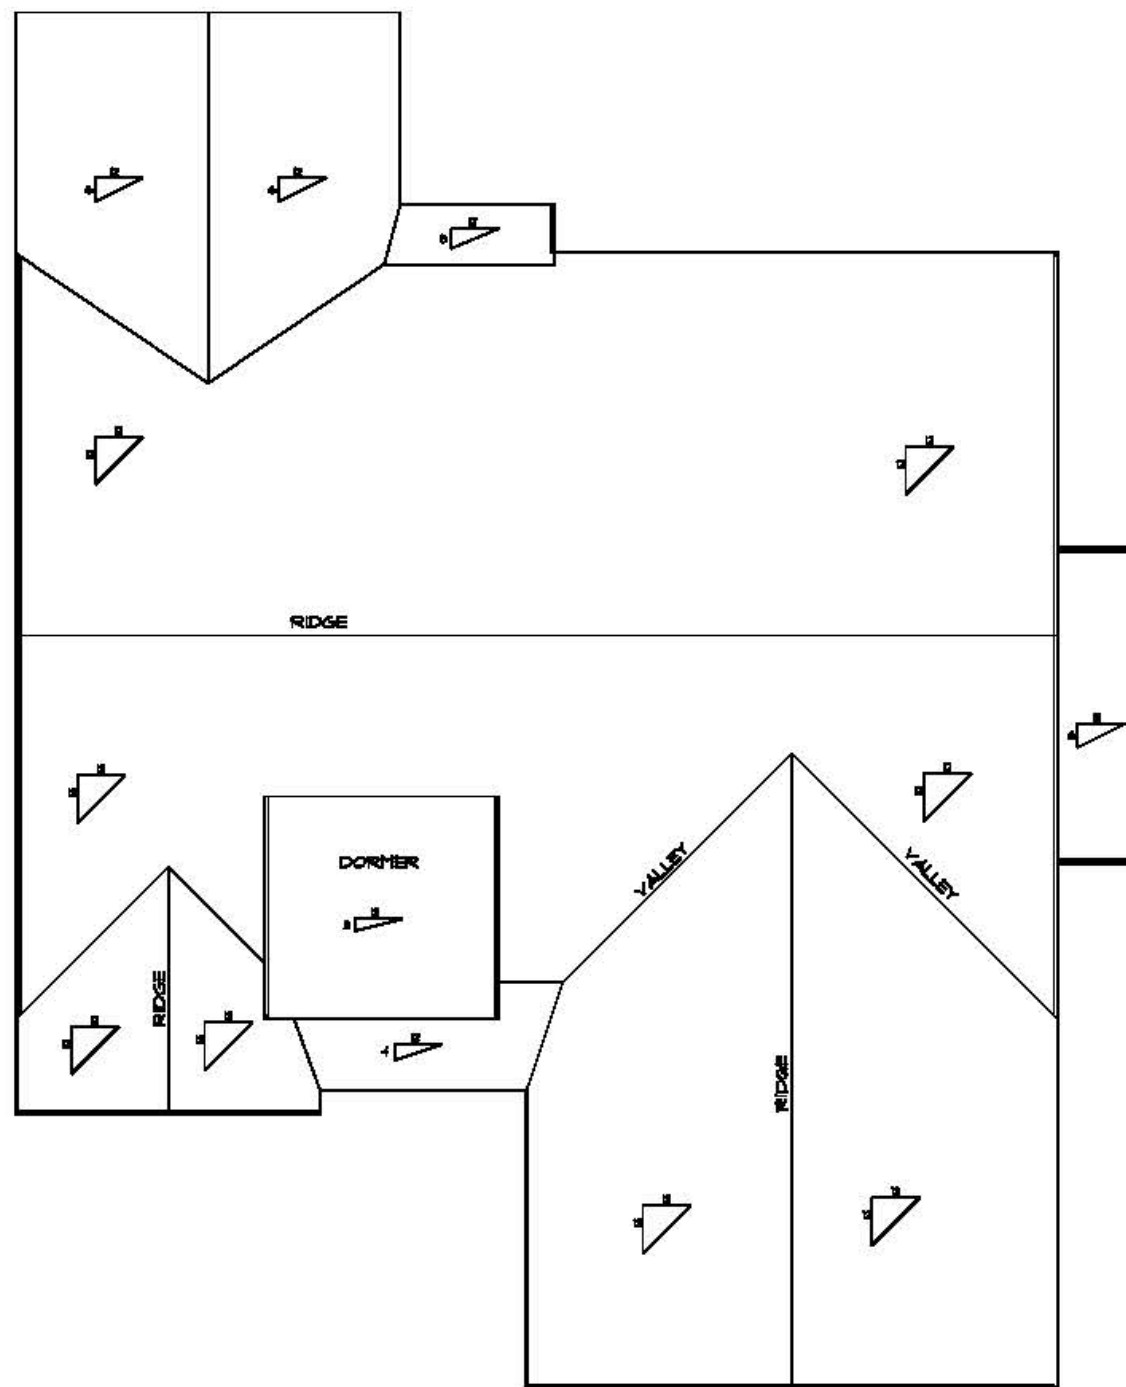

ROOF
SCALE: 1/8" = 1'-0"

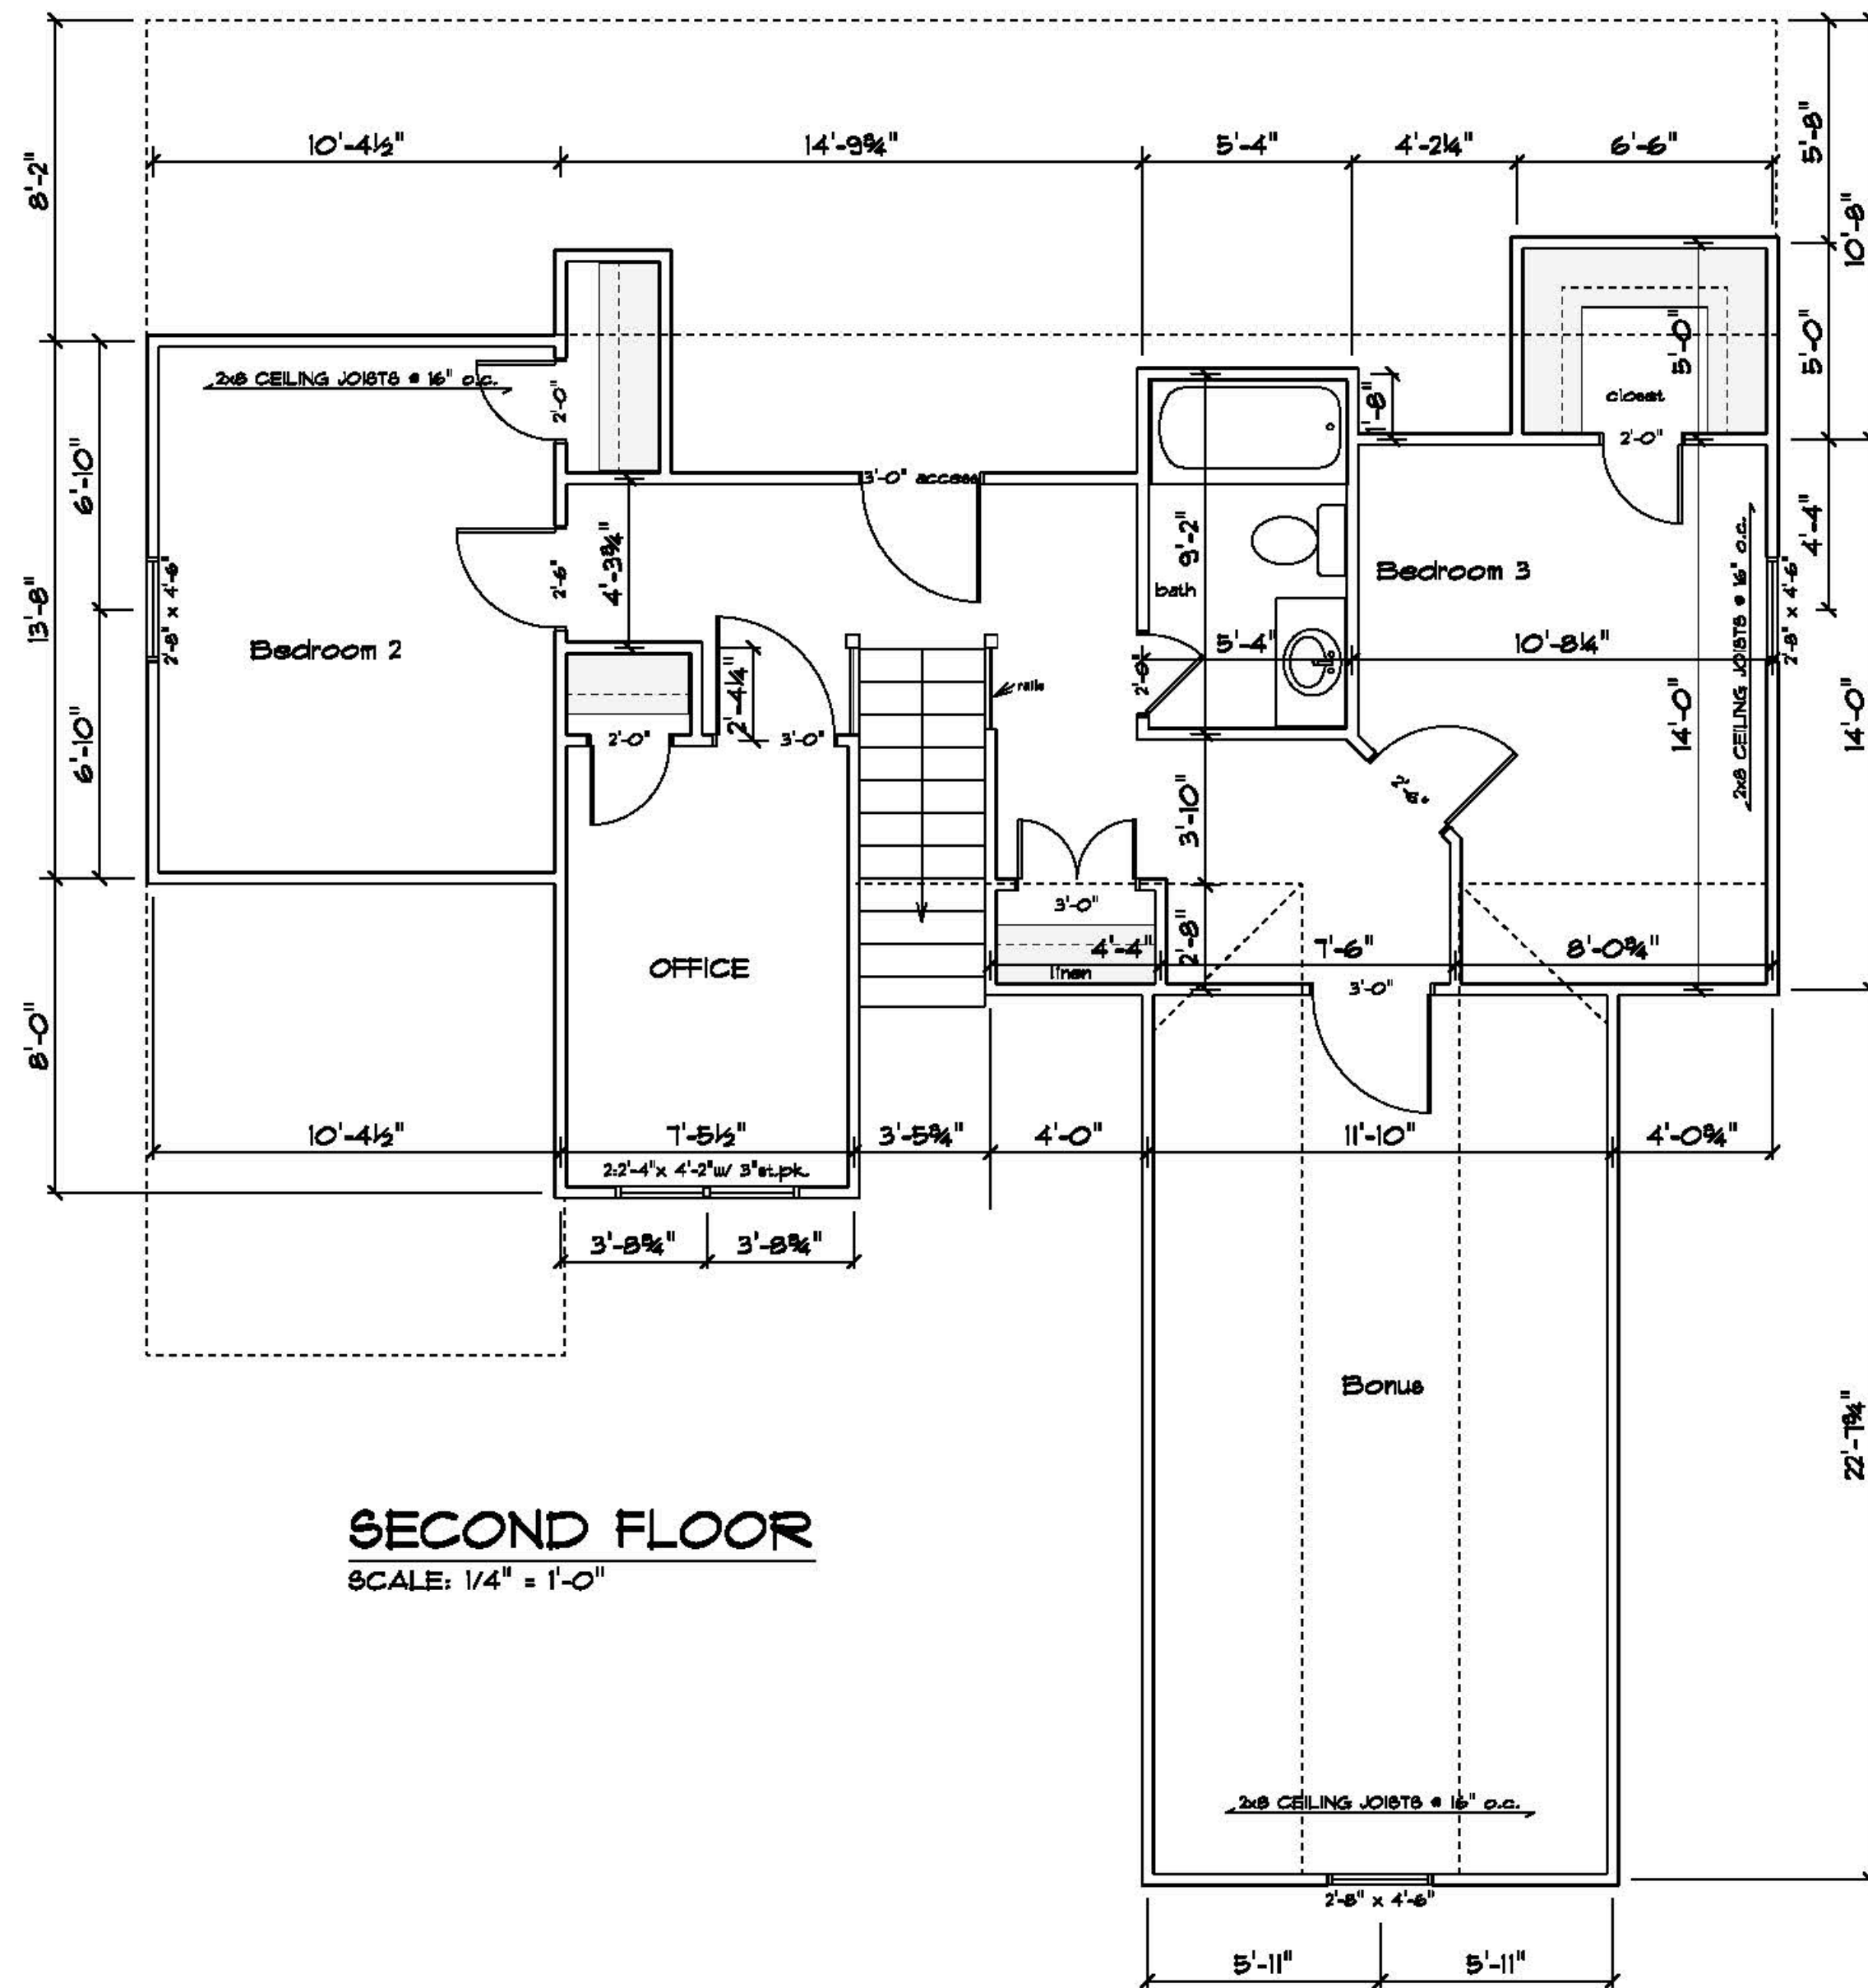

SECOND FLOOR
SCALE: 1/4" = 1'-0"