


**KIT-Granite
BATHS Venetian
Side Entry Garage
Tankless HWH
Screened Porch
Upgraded Landscape
Bedrooms- Carpet
All other LVP**




FRONT
SCALE: 1/4" = 1'-0"



LEFT
SCALE: 1/8" = 1'-0"

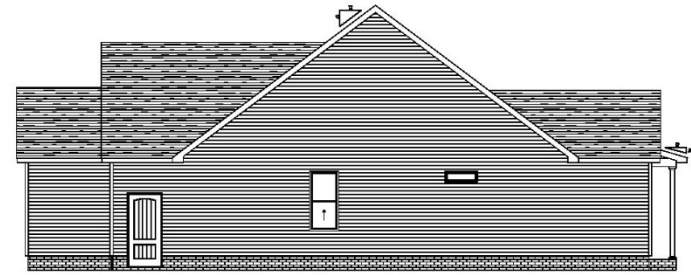

RIGHT
SCALE: 1/8" = 1'-0"

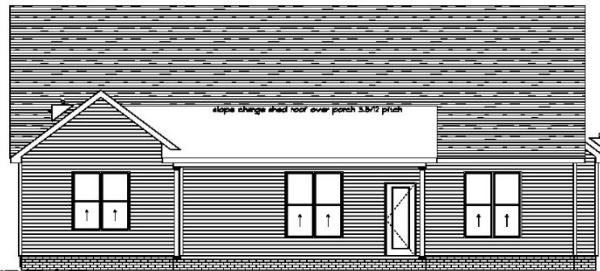

REAR
SCALE: 1/8" = 1'-0"

1800 Sq Ft
330 sq ft Optional Bonus
544 sq ft Garage
88 sq ft FP
228 sq ft RP
2990.00
2990 TOTAL SQ FT

**1800 sq ft
\$412,000**

**2130 sq ft
includes BONUS
\$436,500**

- GENERAL NOTES:
1. All Rafters 2"x8" @ 16" oc SPF
-max rafter span 17'-9"
 2. Ridge Beam 2"x10" #2SPF
 3. All Valleys 2: 2"x10" #2SPF
 4. Provide Ridge Vent Throughout

B.W. Skinner Construction Inc.
5100 Brewer Court Suite E Wilson North Carolina 27886
PHONE: 252.291.9488
FAX: 252.291.9486



Doug Residence
Peppermill Drive Lot 82
Wilson, NC 27896


SECTION LETTER: A
PAGE NUMBER: 3

SCALE:
DRAWN BY:
DATE:

1800 SF Heated
 330 SF Optional Bonus
 544 SF Garage
 88 SF FP
 288
 SF RP

2990 TOTAL SF


1 FLOOR
 SCALE: 1/4" = 1'-0"

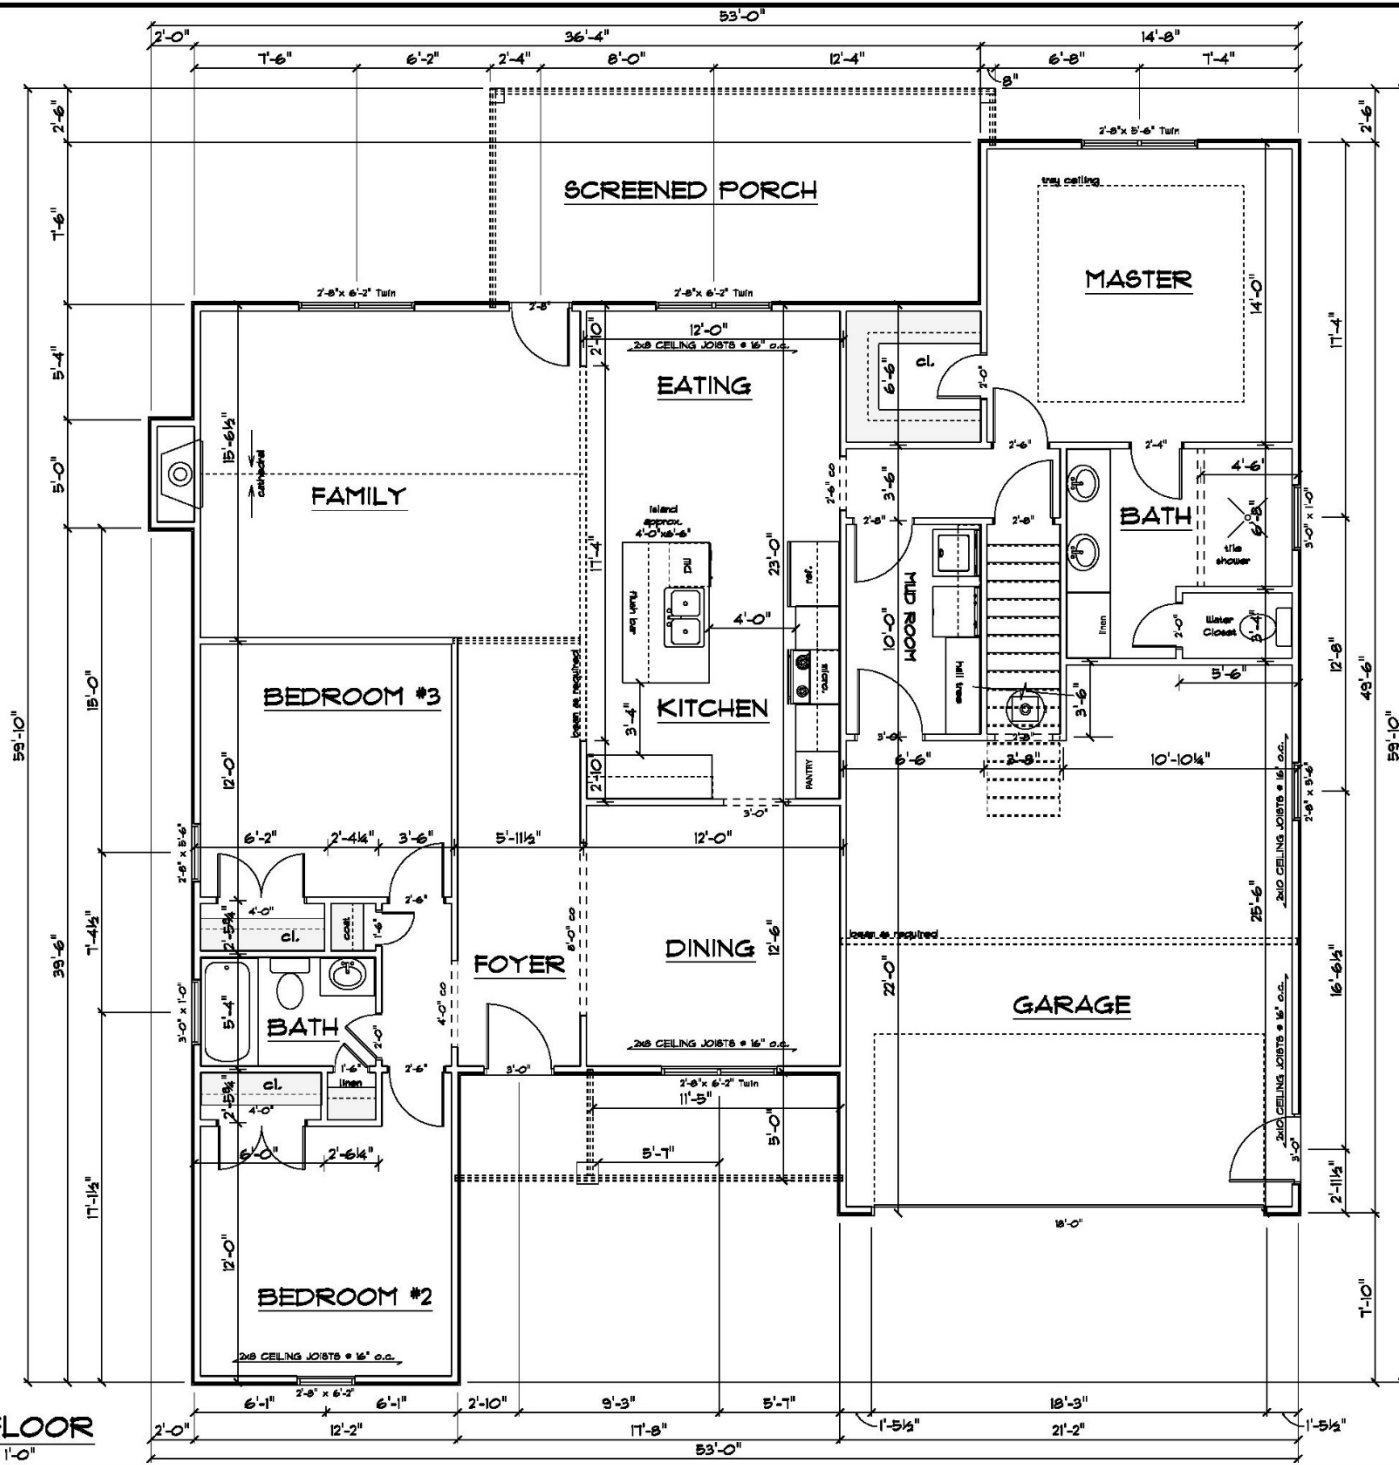


Add 2' to Right Side

Heated SF: 1747

	SECTION LETTER	PAGE: 2 / 3
	SCALE:	DRAWN BY:
B.W. Skinner Construction Inc. 6100 Brewer Court Suite E Wilson North Carolina 27786 PHONE: 252.291.9488 FAX: 252.291.3486		

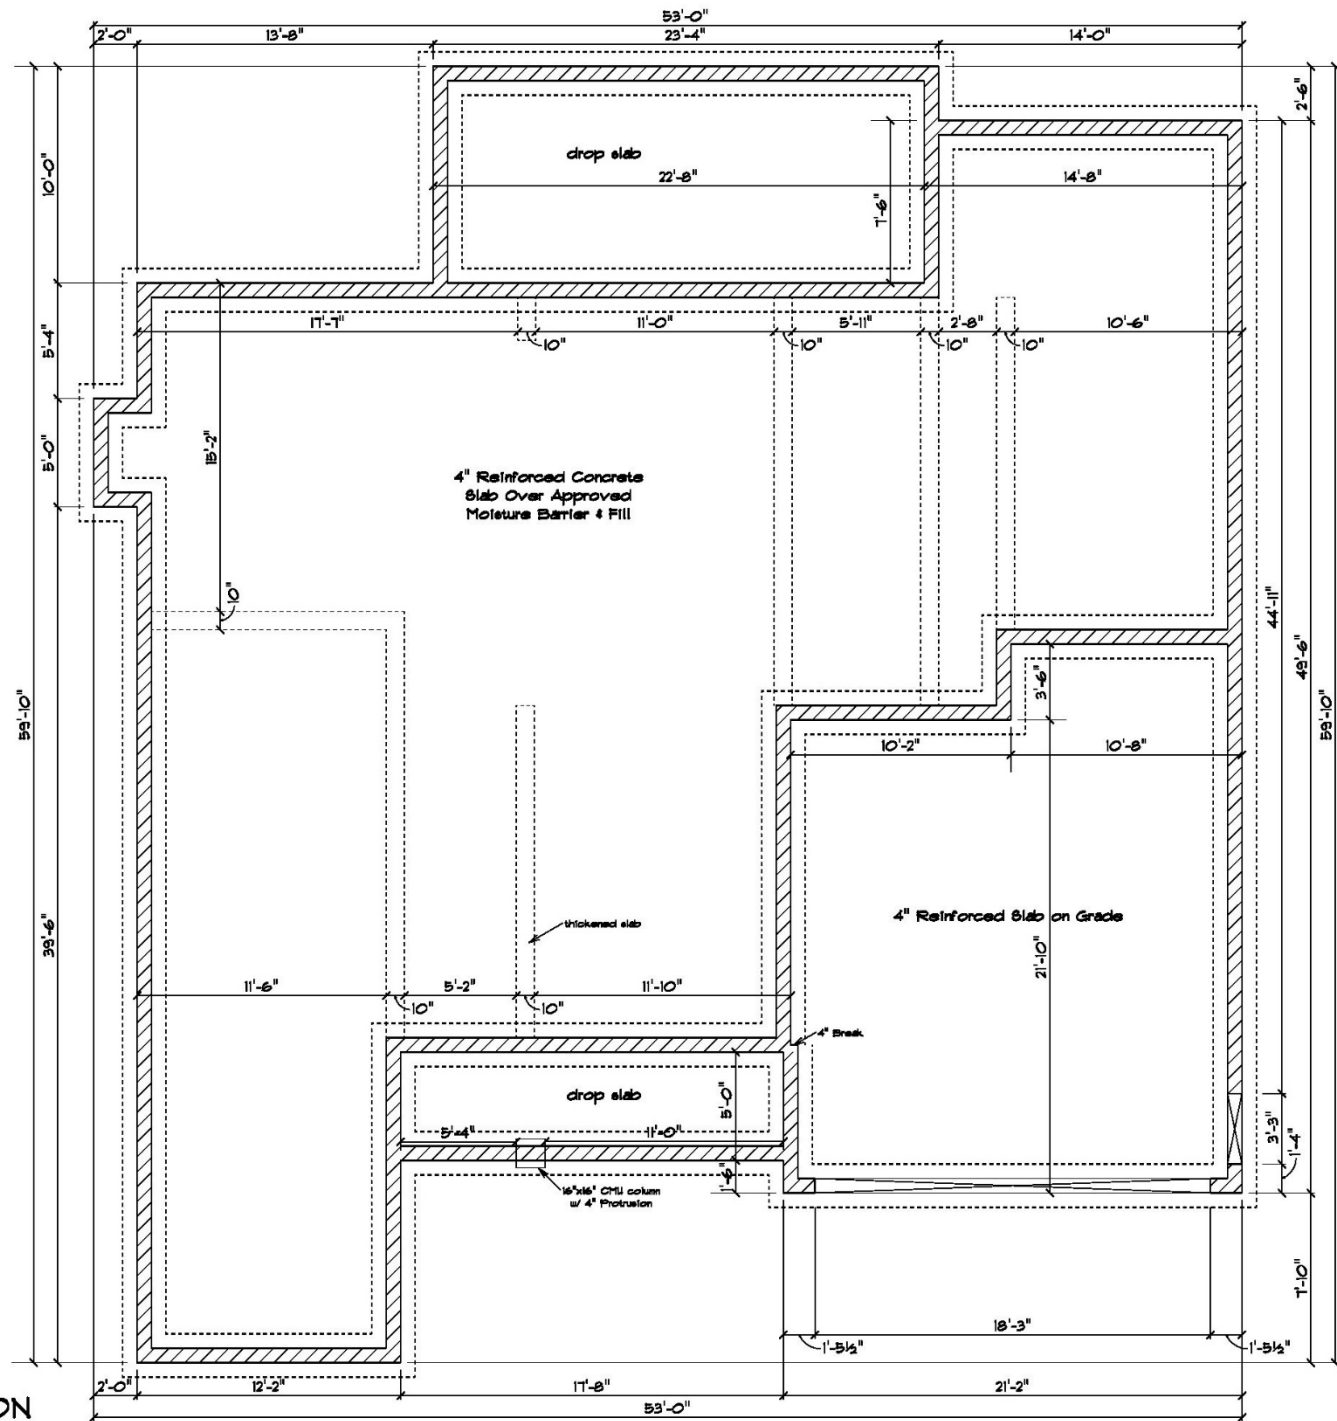

FOUNDATION
 SCALE: 1/4" = 1'-0"

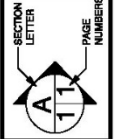

SECTION LETTER	A
SCALE:	
DRAWN BY:	
DATE:	

B. W. Skinner Construction Inc.
 5100 Brewer Court, Suite E WILSON North Carolina 27886
 PHONE: 252.291.8488 FAX: 252.291.8488

