


FLOOR 3 DEMISING SPACE

2035 LAKEVILLE ROAD
NEW HYDE PARK, NEW YORK

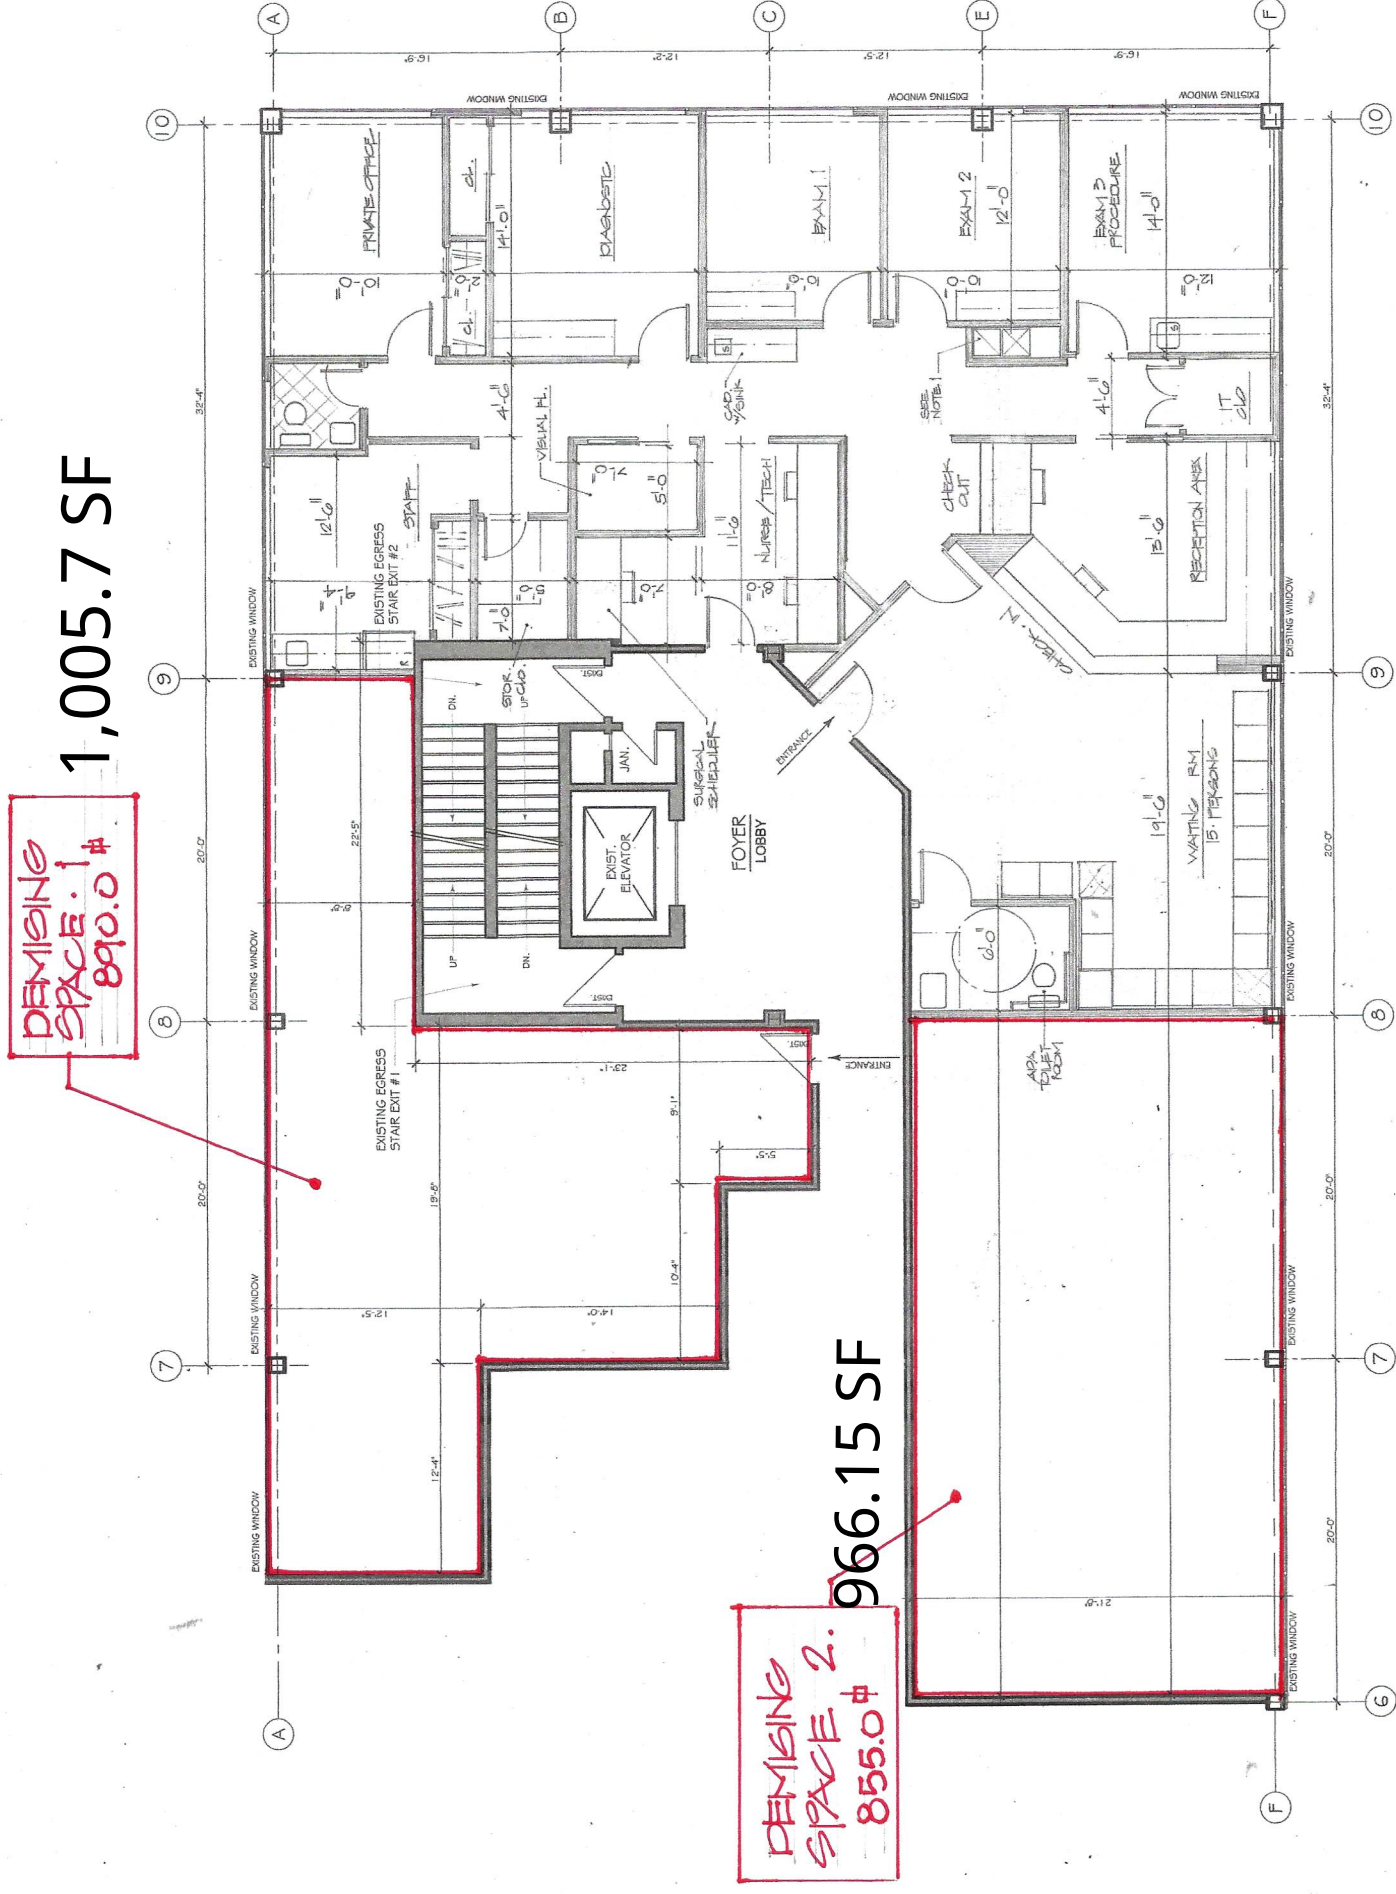

FLOOR 3 DEMISING SPACE FLOOR PLAN

SCALE $\frac{1}{2}$ = 1.0'

DIMENSION NOTE:
ALL TENANT DESIGNERS & ARCHITECTS AS WELL AS ALL CONTRACTORS & SUB CONSULTANTS TO VERIFY DIMENSIONS & COLUMN LOCATIONS PRIOR TO DEVELOPMENT OF PLANS

2035 OFFICE BUILDING

DATE: 2.23.26

mjarchitecture.com — st
micallarch@gmail.com — ema

FLOOR 3 DEMISING SPACE

MICHAEL JAMES PALLADINO ■ ARCHITECT P.C.
ARCHITECTURE ■ INTERIORS

A