




EXTERIOR STAIR LAYOUT PLAN @ BASEMENT
(REF: A-2.0 & S-1)

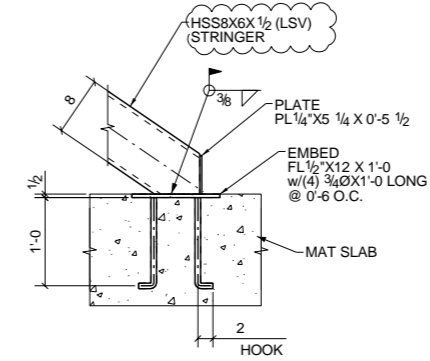


DETAIL - 1
(REF: 35/D1.1)

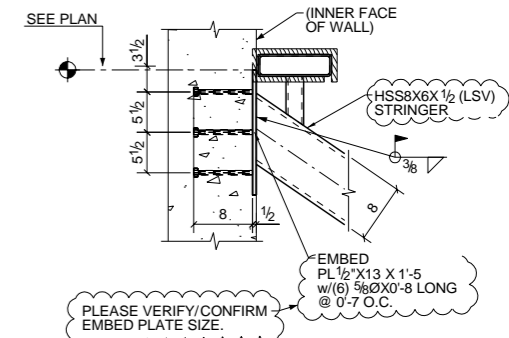

DETAIL - 2
(REF: 101/D5)

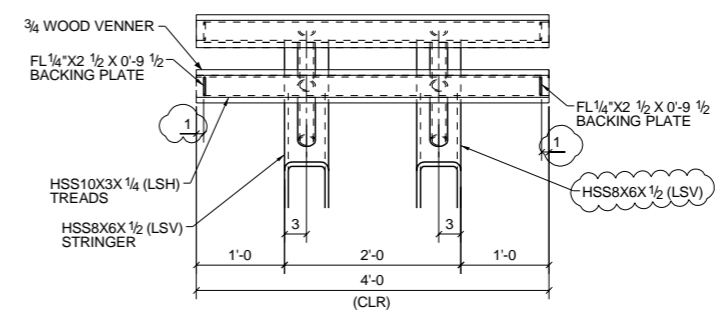

SECTION 2 - 2
(REF: 9/AD-1 & 134/D6)

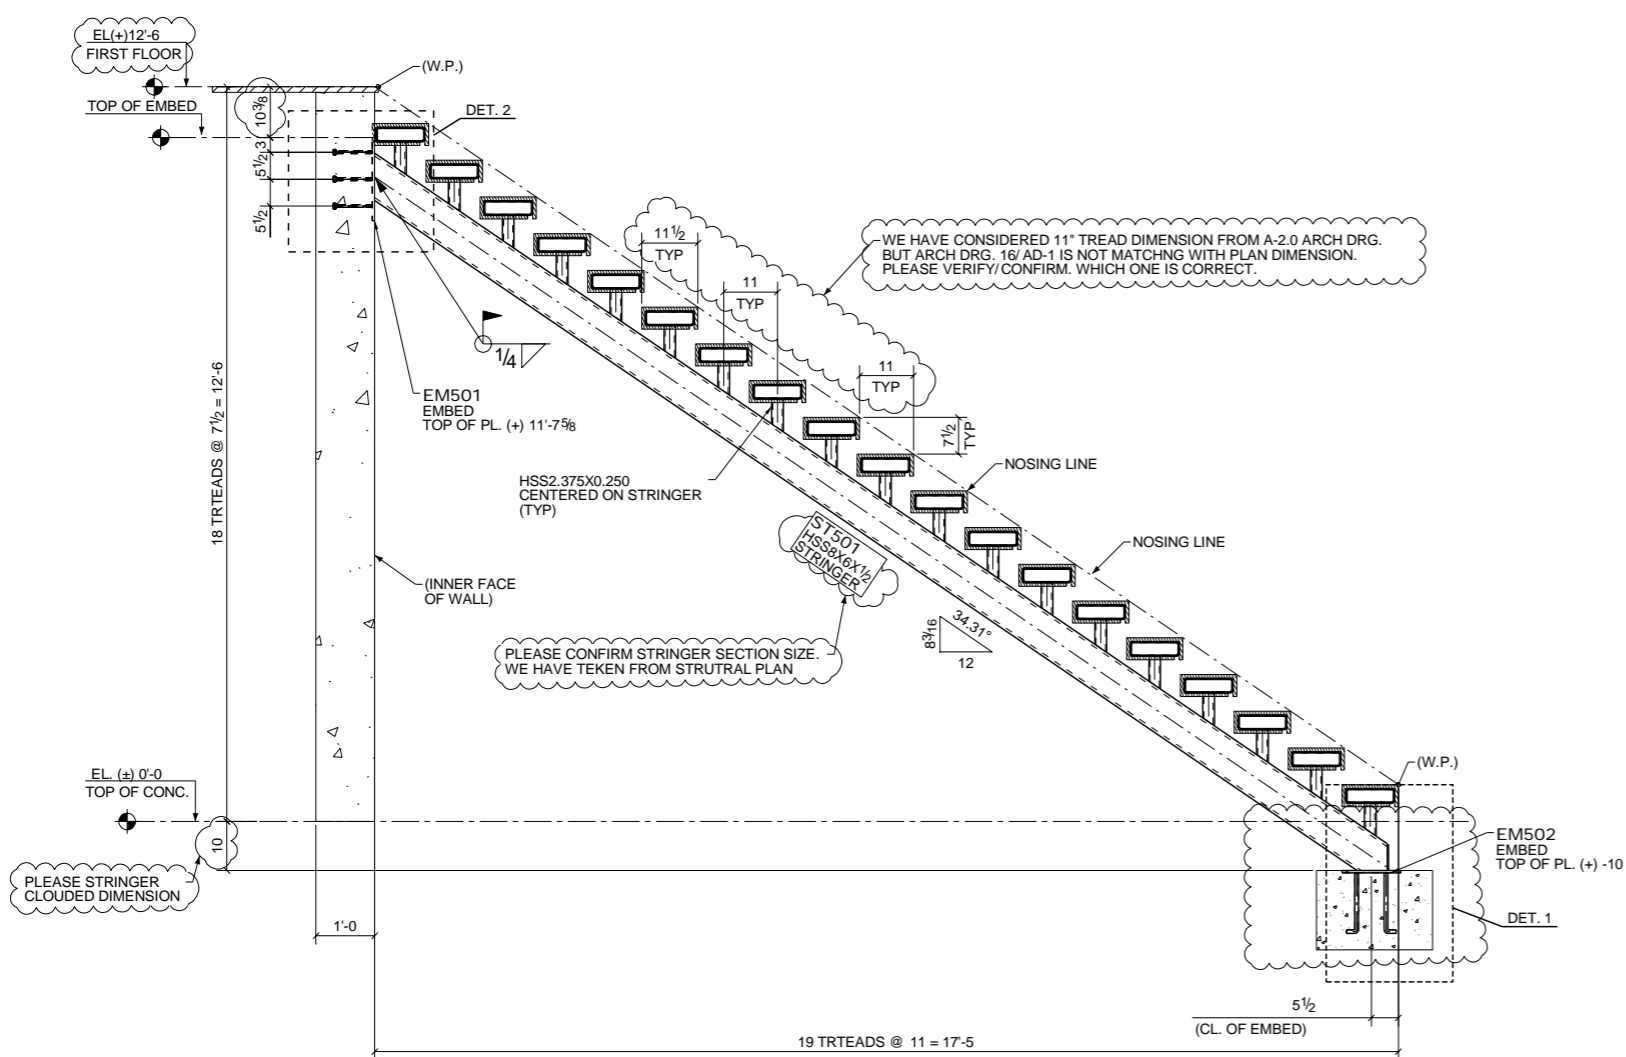

SECTION 1 - 1
(REF: 16/AD-1)

APPROVER NOTE:-
ALL DIMENSION AND ELEVATION ARE ASSUMED.
PLEASE VERIFY/PROVIDE ALL DIMENSION AND ELEVATION.

NOTES:-
[ALL ELEVATION ARE GIVEN FROM EL. (+) 0'-0 = 52.61]

DATE	NO.	REVISION/DESCRIPTION
NOTES		

THESE DRAWINGS ARE TO THE BEST INTERPRETATION OF THE CONTRACT DRAWINGS. THEREFORE ANY ERRORS ON THE ORIGINAL DRAWINGS ARE NOT THE FAULT OF THE DETAILER OR STEEL FABRICATOR. IT IS THE RESPONSIBILITY OF THE APPROVER(S) TO VERIFY AND CORRECT ANY DIMENSIONS, MATERIALS AND SECTION VIEWS. IF DIMENSIONS AND MATERIALS ARE NOT CORRECTED IN THE APPROVAL PROCESS WE ASSUME THEY ARE CORRECT AND ACCURATE AND ARE NOT LIABLE FOR ANY EXPENSE FOR CORRECTIONS THEREAFTER.

FOR APPROVAL ONLY
APPROVAL AUTHORITY :-
VERIFICATION OF DIMENSIONS, DETAILS, etc. IS REQUESTED WHERE INDICATED. IF EACH VERIFICATION IS NOT NOTED OTHERWISE IT WILL BE ASSUMED TO BE CORRECT AS SHOWN

ELECTRODE :- E70XX	
PROJECT :- ZAHEDI RESIDENCE GLATEA TER, CORONA	
DETAILS OF :- EXTERIOR STAIR @ BASEMENT	
DETAILER ABA	CHECKER MDF
FOR APPROVAL DATE: 11/06/19	FOR CONST. DATE: _____
SHEET # E11	