


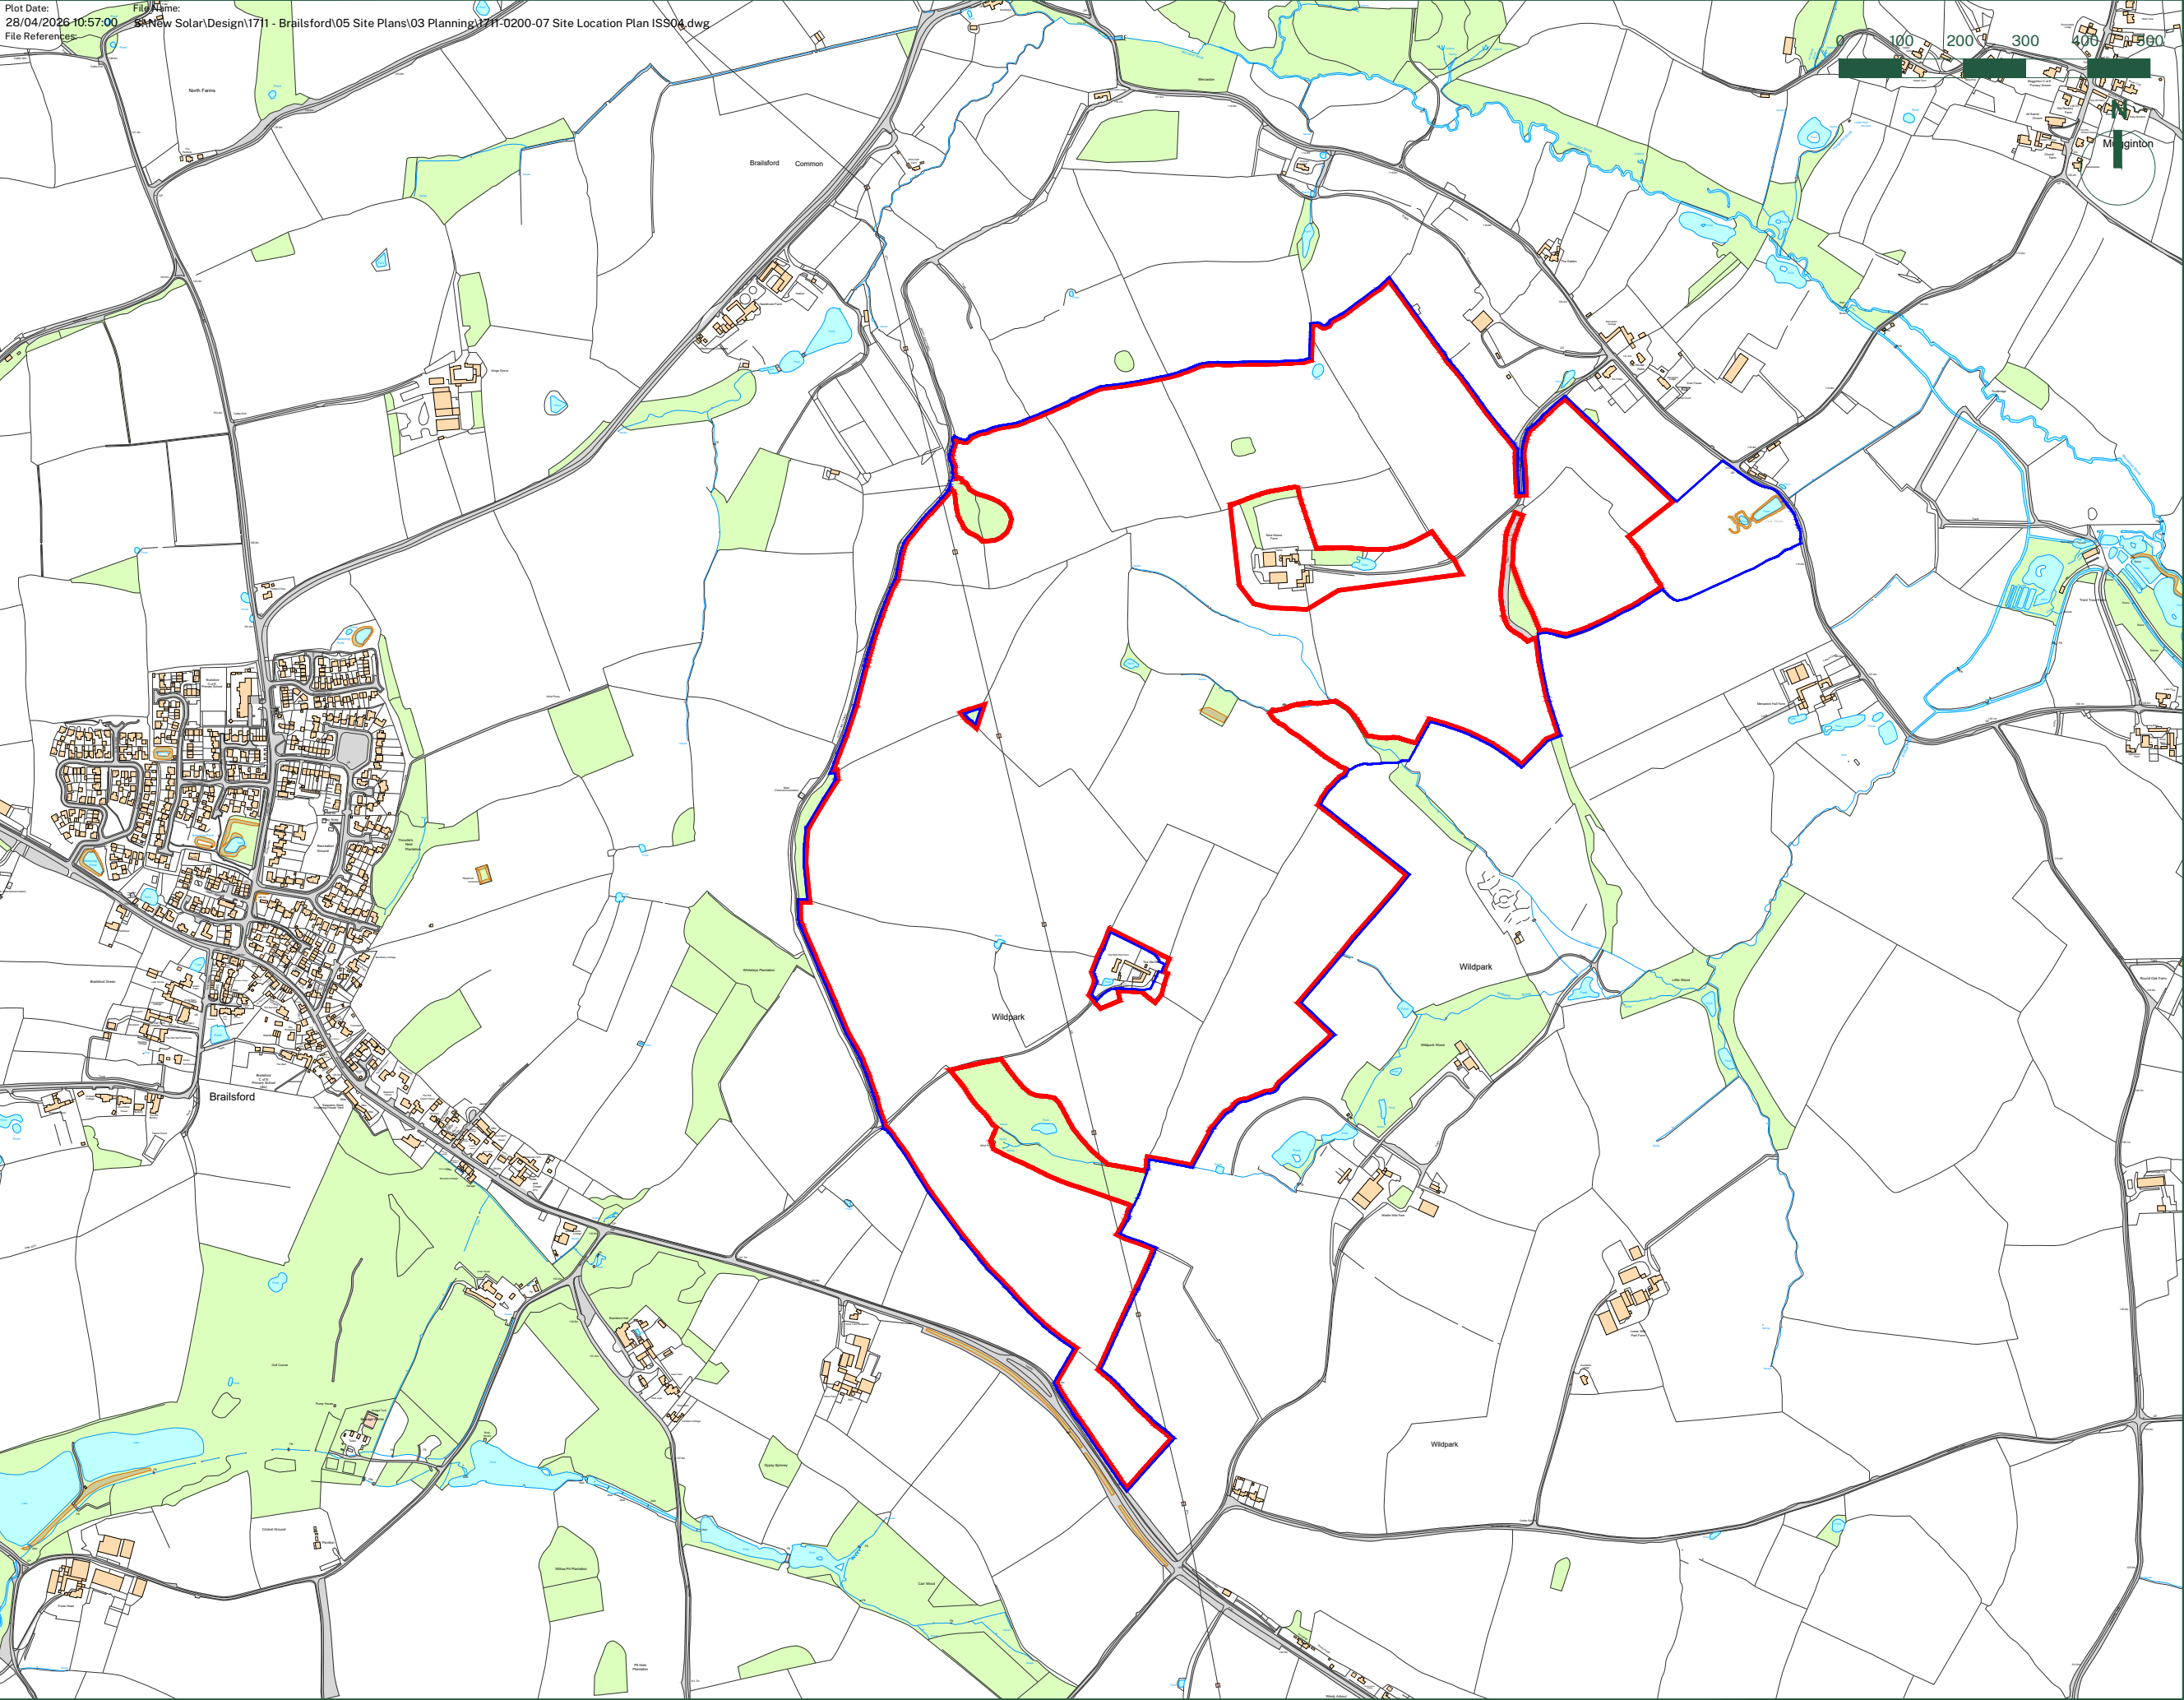

Digital Transmissions: This data is supplied only as a means to aid you in the production of your work, the data should always be checked against the hard copy of the drawing. Some of the data may have been produced by importing data from external sources, discrepancies may have occurred during this procedure. BSR cannot accept responsibility for any discrepancies within the CAD data file. No third party shall issue BSR data/drawings without the written approval of BSR. BSR check all data for viruses but cannot accept responsibility for any loss incurred by any third party as a result of installing data.

OS License No. :- 100022432

Key:

- Site Boundary
- Land Ownership Boundary

 Red Line Area (Approx) : 296.0ACRES

 Red Line Area (Approx) : 119.8HA

Rev	Revision History:	Date:	By:
01	Initial Issue	13/02/25	LH
02	Modified Red Line	06/10/25	LH
03	Modified Red Line	10/03/26	LH
04	Included Retained Land	27/04/26	RL

35 and 35a The Maltings
Lower Charlton Trading Estate,
Shepton Mallet,
Somerset,BA4 5QE
United Kingdom

E:info@britishrenewables.com
T:01458 224900
W:www.britishrenewables.com

Project:
Brailsford

Location:
Main Rd
Brailsford
Ashbourne
DE6 3DA

Title:
Site Location Plan

Scale: 1:10000 @A3

Issue Notes:
Included land ownership boundaries

Drawn By: RL	Issue Date: 27/04/26
Checked By: LH	Checked Date: 28/04/26
Approved By: LF	Approved Date: 28/04/26

Drawing Number:
1711-0200-07

Drawing Status:
Approved

Issue:
04

British Solar Renewables