


MADE

تصميم داخلي Interior Design

OFFICE

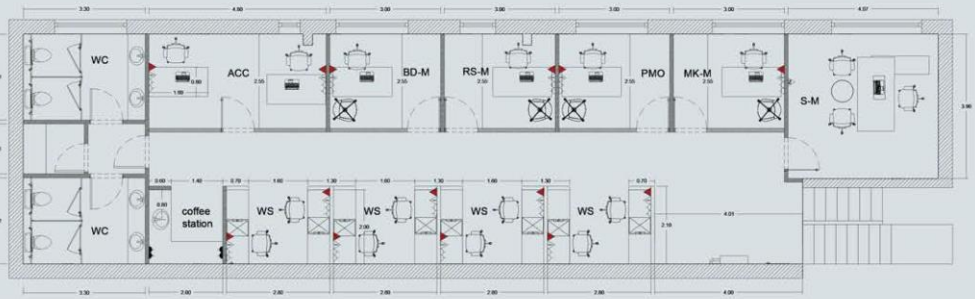

ACTUI : TNK FLEX
BLACK FABRIC ,
SILVER ALUMINUM



INSPIRATION



FIXED GLASS & PIVOT DOOR

off white GYPSUM WALL


STAINED OAK LIGHT


GREY FABRIC


GREEN FABRIC





Content:

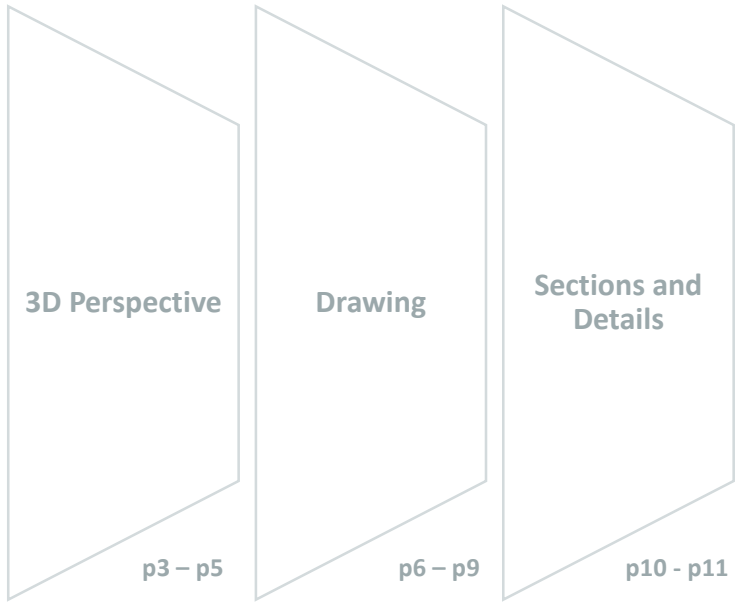

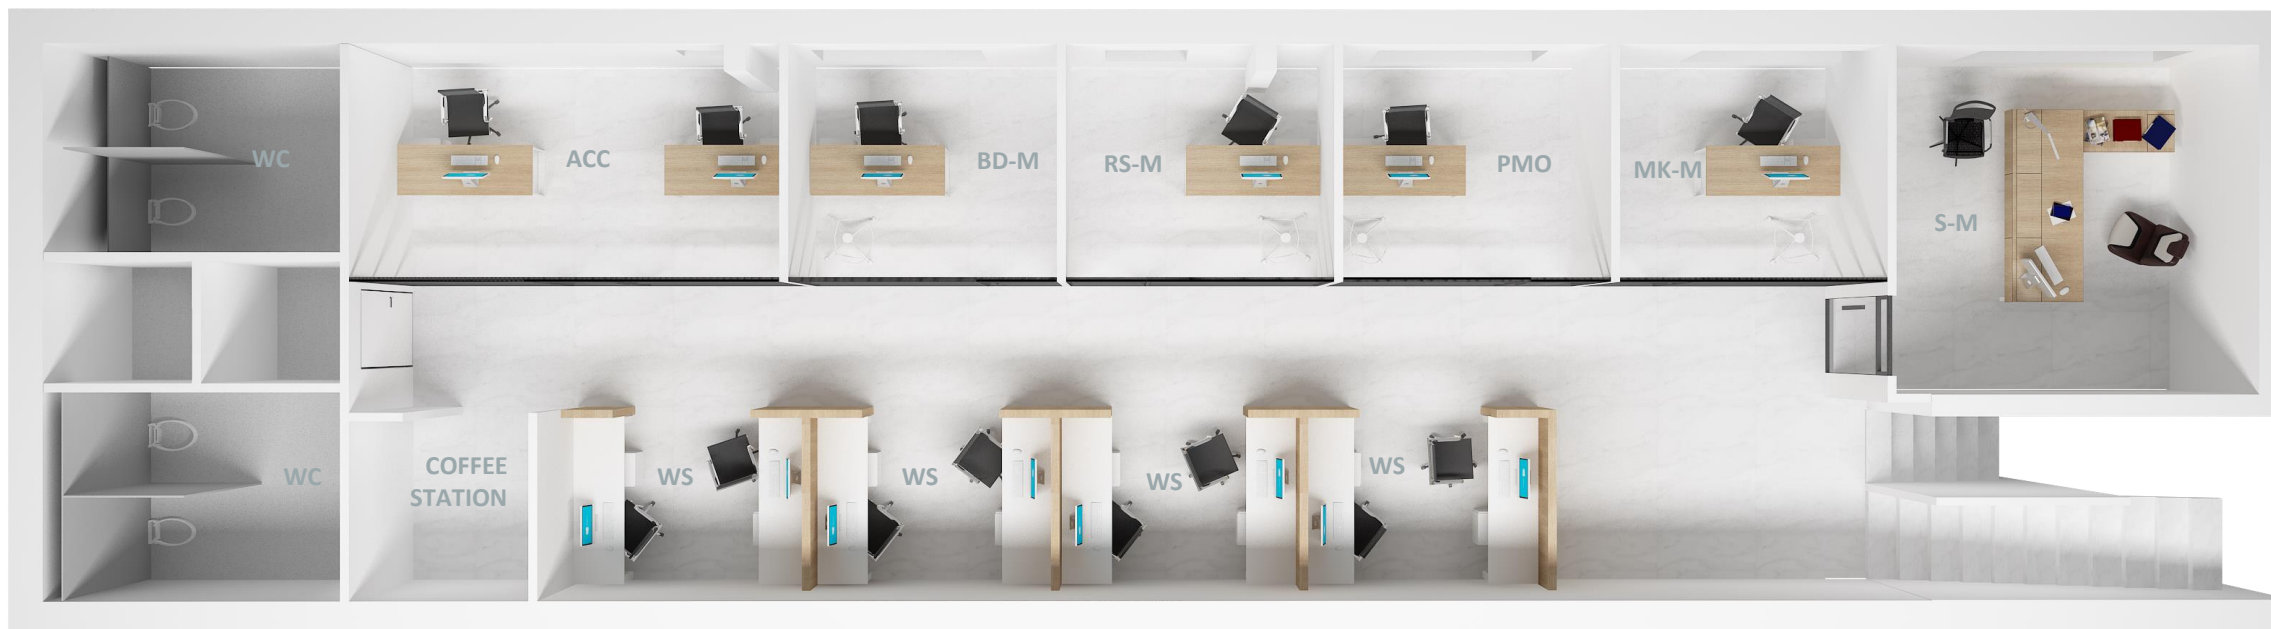


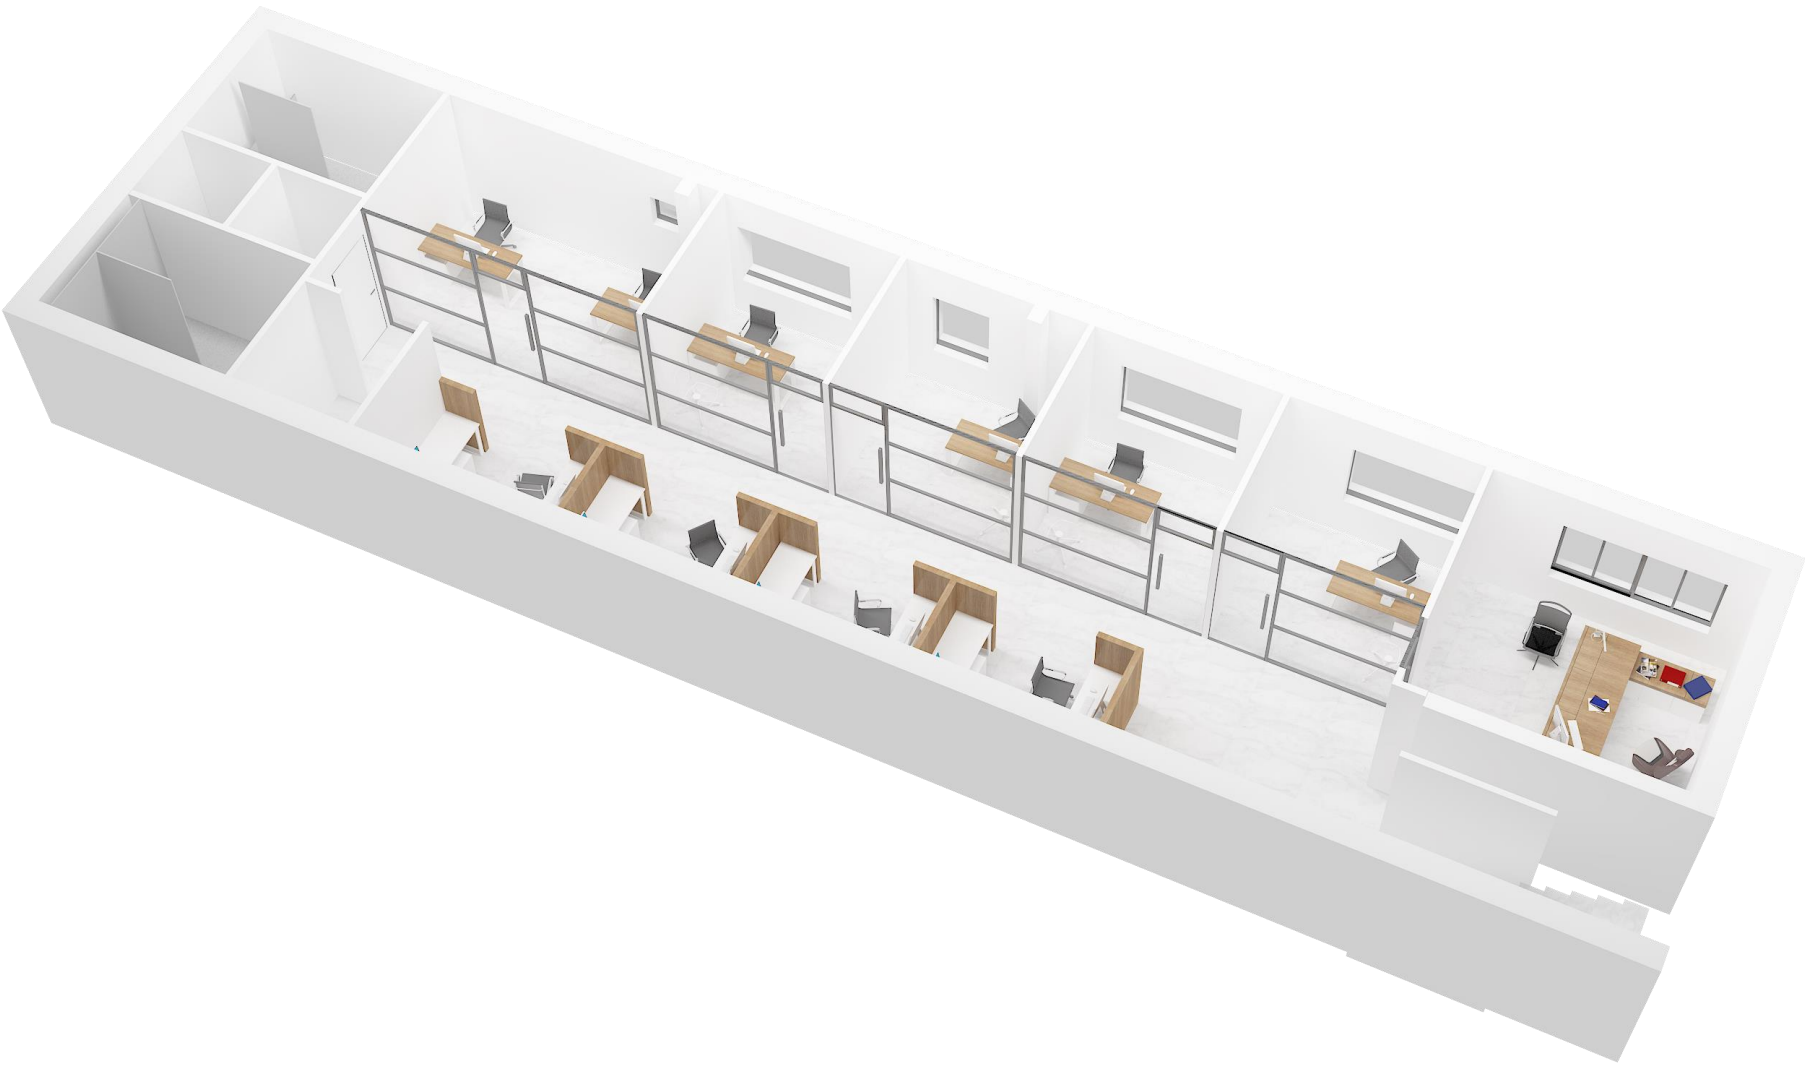

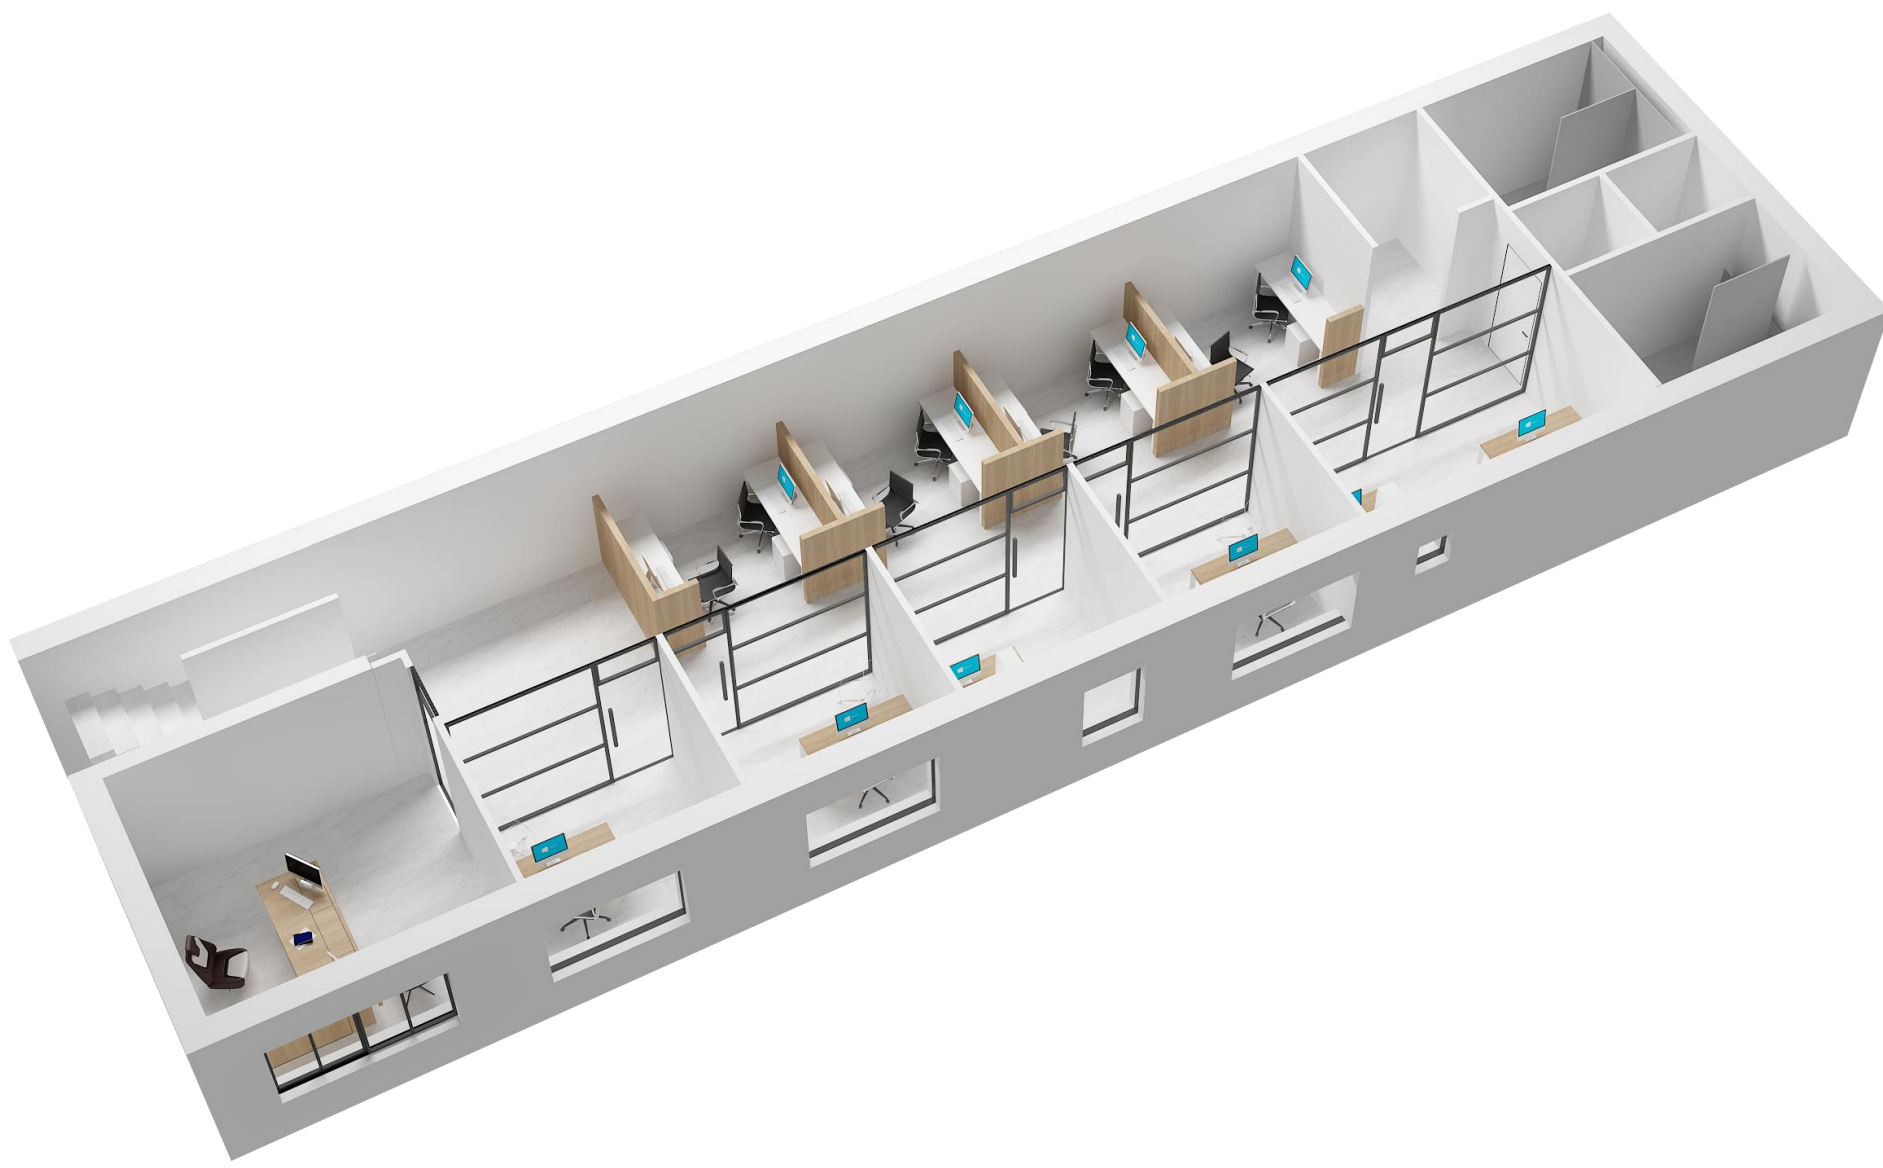

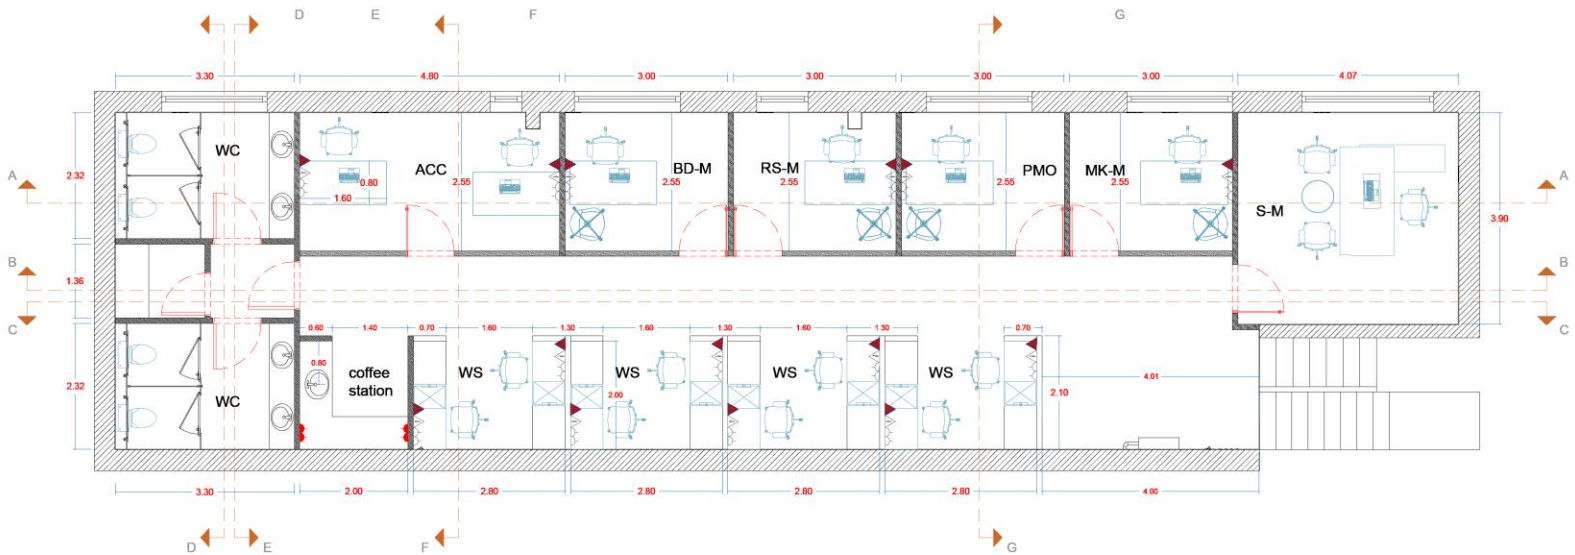

PLAN

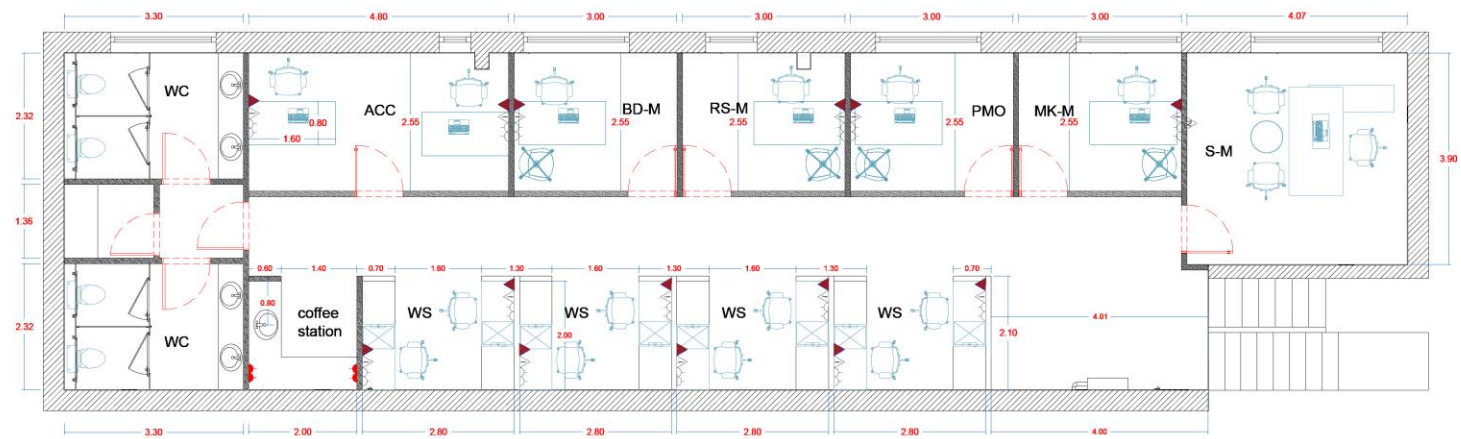


ARCHETICTURE

LEGEND

SM	sales manager.
RS-M	regional sales manager.
BD-M	buisness development manager.
PMO	Project management officer PMO.
MK-M	marketing manager.
ACC	accountant.
WS	work station 6 or 8 offices.
WC	TOILET

Designer : Reem reslan
PROJECT : DOORS FACTORY

MADE

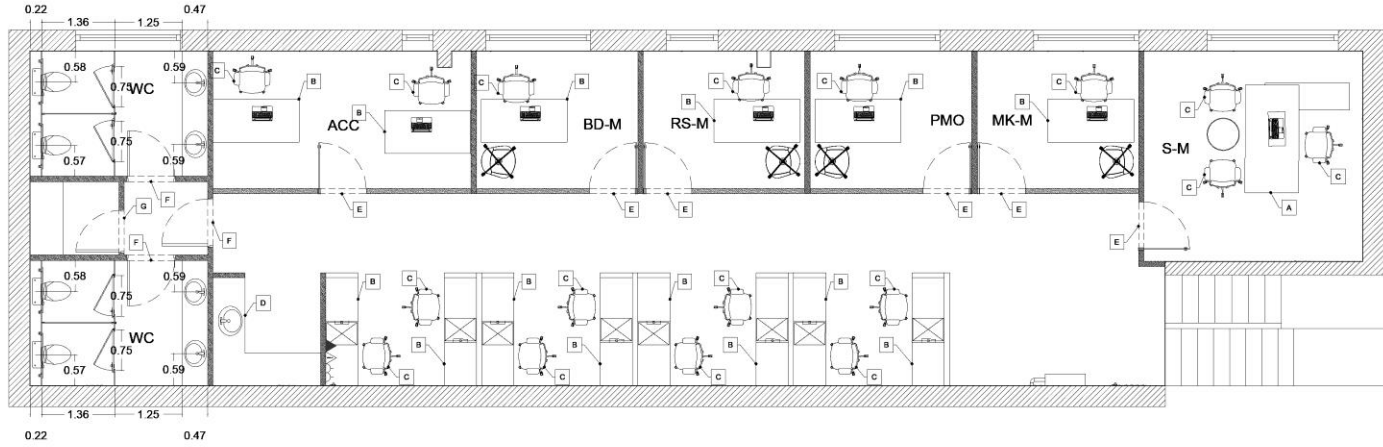

FURNITURE PLAN



A



B



C

SHORTCUT			
SYM	ITEM	SIZE	QTY
A	OFFICE TABLE	200cm	1
B	OFFICE TABLE 1	160cm	14
C	CHAIR	-	17
D	MINI KITCHEN	-	1
E	GLASS DOOR	90*215	6
F	WOOD DOOR	90*215	3
G	WOOD DOOR	80*215	1


<https://www.alomary.sa/>

LEGEND


SHORTCUT			
SYM	ITEM	SIZE	QTY
A	OFFICE TABLE	200cm	1
B	OFFICE TABLE 1	160cm	14
C	CHAIR	-	17
D	MINI KITCHEN	-	1
E	GLASS DOOR	90*215	6
F	WOOD DOOR	90*215	3
G	WOOD DOOR	80*215	1

Designer : Reem reslan
PROJECT : DOORS FACTORY

MADE

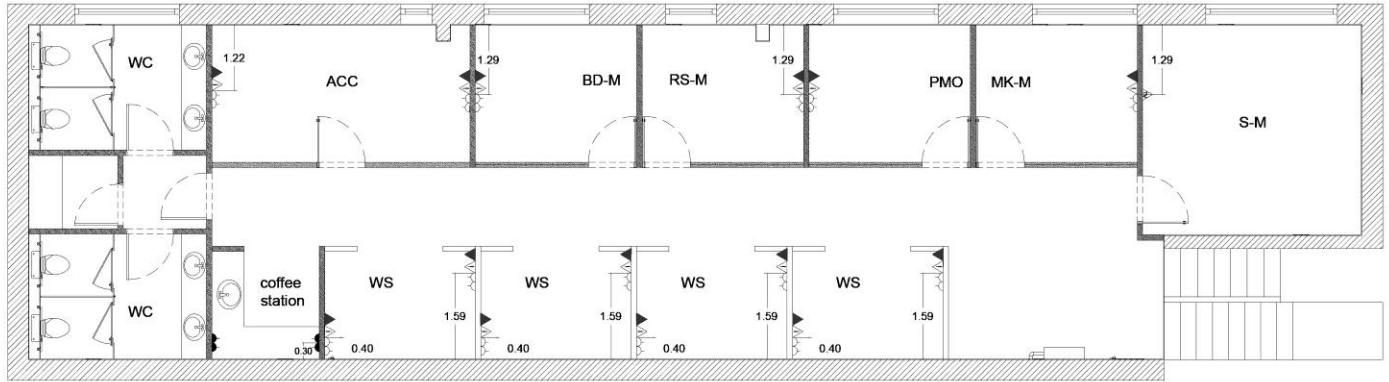

ELECTRICAL PLAN

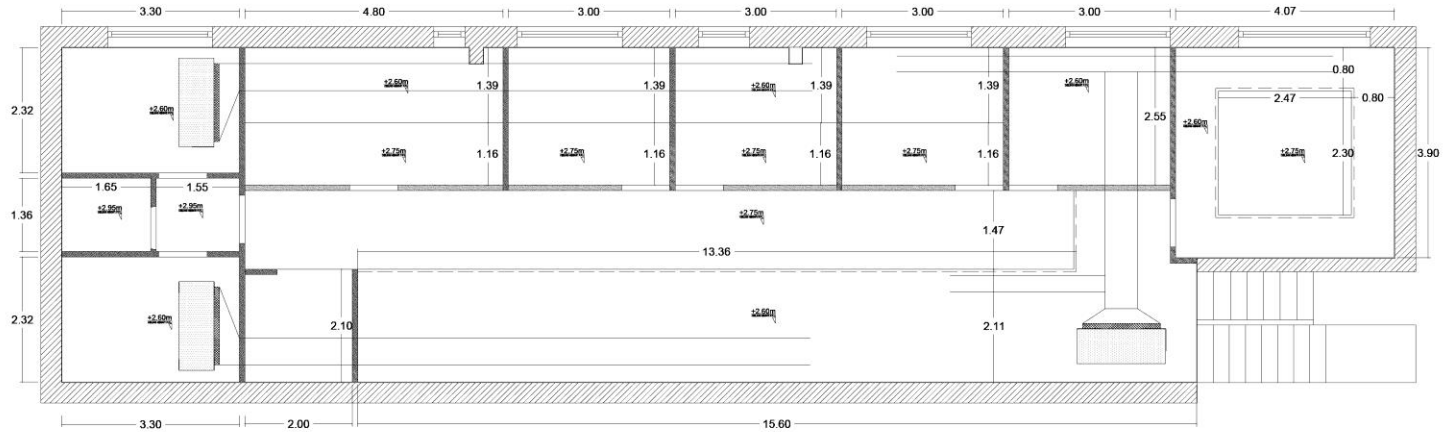


SUGGESTION FOR THE AC DUCT

LEGEND


▲	TELEPHONE SOCKET 40CM ABOVE FLOOR LEVEL
△	INTERNET SOCKET 40CM ABOVE FLOOR LEVEL
△	TV SOCKET HEIGHT : 120CM FROM F.F.L
□	SOCKET HEIGHT : 40CM FROM F.F.L
■	SOCKET HEIGHT : 120CM FROM F.F.L

Designer : Reem reslan
PROJECT : DOORS FACTORY

MADE

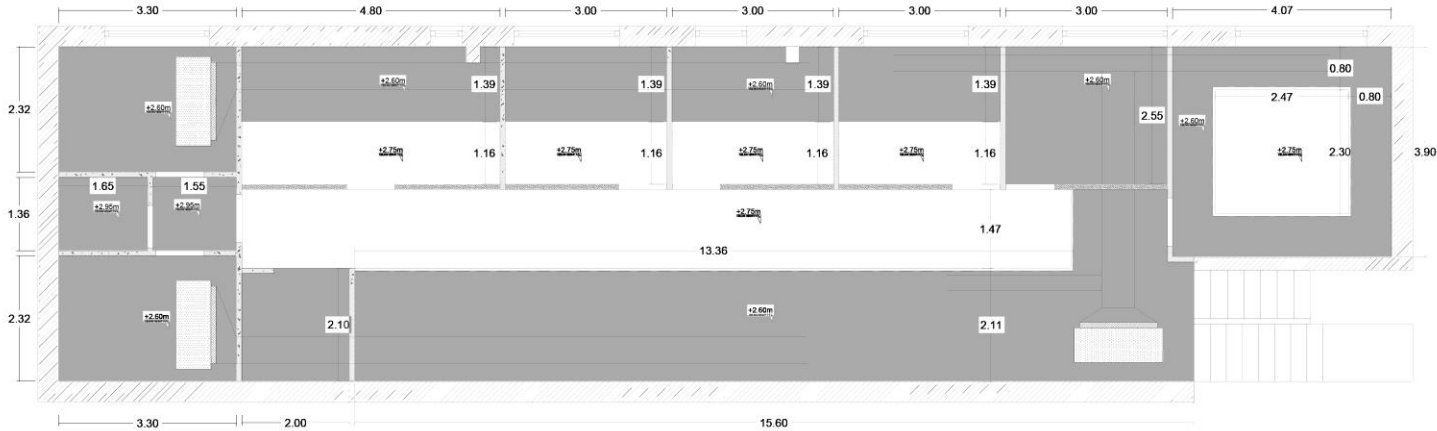

CEILING PLAN

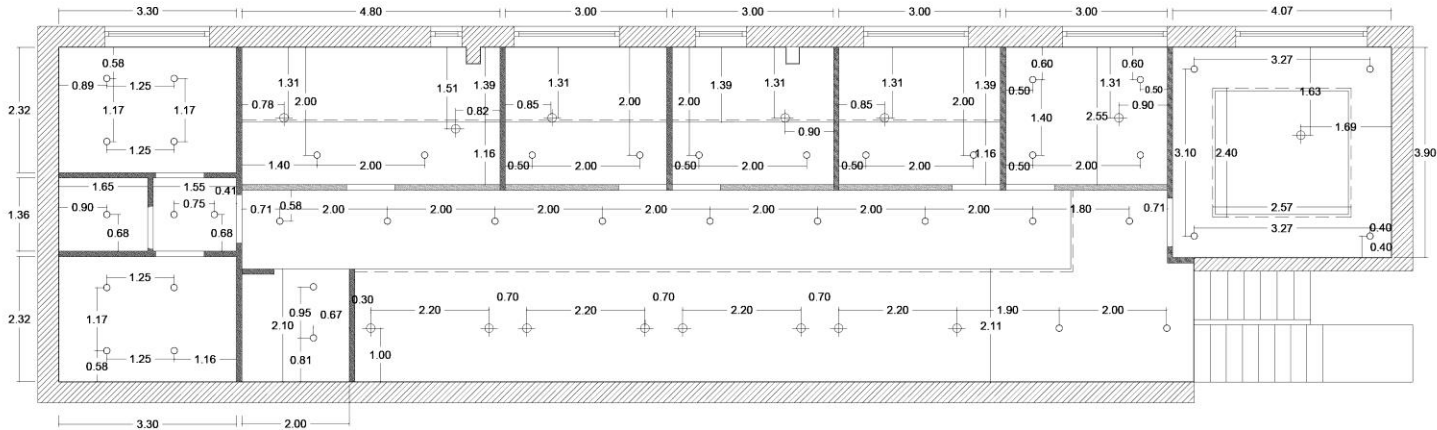

ILLUMINATION PLAN

LEGEND

LIGHTING

PENDANT LIGHT



SPOT LIGHT




COVE LIGHT

Designer : Reem reslan
PROJECT : DOORS FACTORY


MADE

PAGE


4

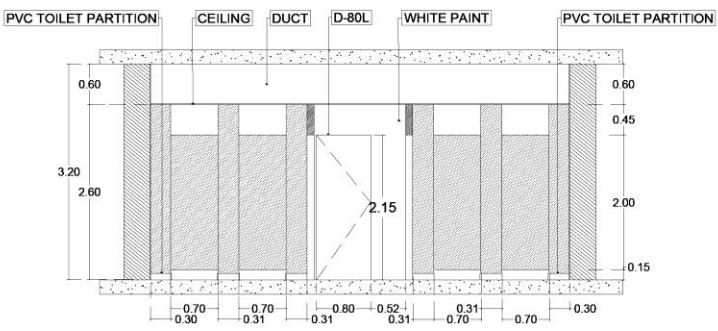


D
SECTION

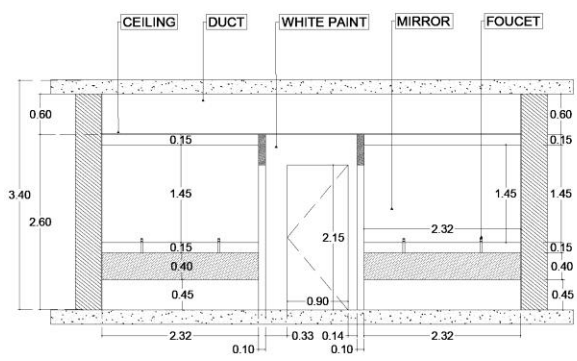

E
SECTION

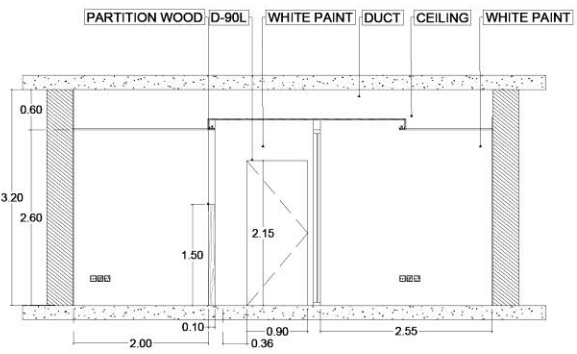

F
SECTION

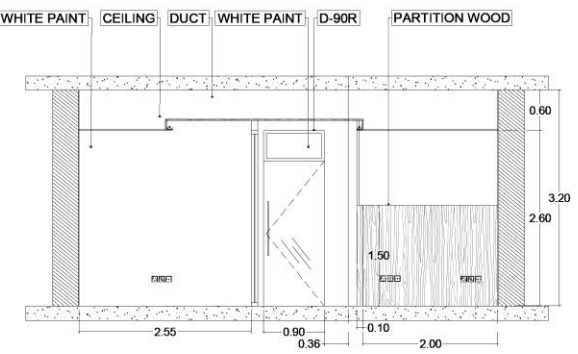

G
SECTION

Designer : Reem reslan
PROJECT : DOORS FACTORY

MADE