



**LEGEND:**

- 8" SEWER LINE REPLACE
- 8" SEWER LINE REHAB
- 10"&12" SEWER LINE REHAB
- MH REPLACE/REHAB
- FM EXISTING FORCE MAIN
- FM PROPOSED FORCE MAIN EXT.
- 8" SEWER LINE ABANDON

**PHASE-2 PROPOSED SANITARY  
SEWER IMPROVEMENTS**  
WHITE LAKE, NORTH CAROLINA  
(REV. 12-20-2022 SUBJECT TO CHANGE)

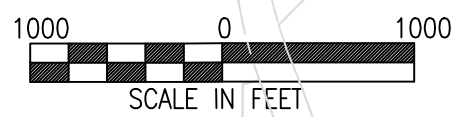

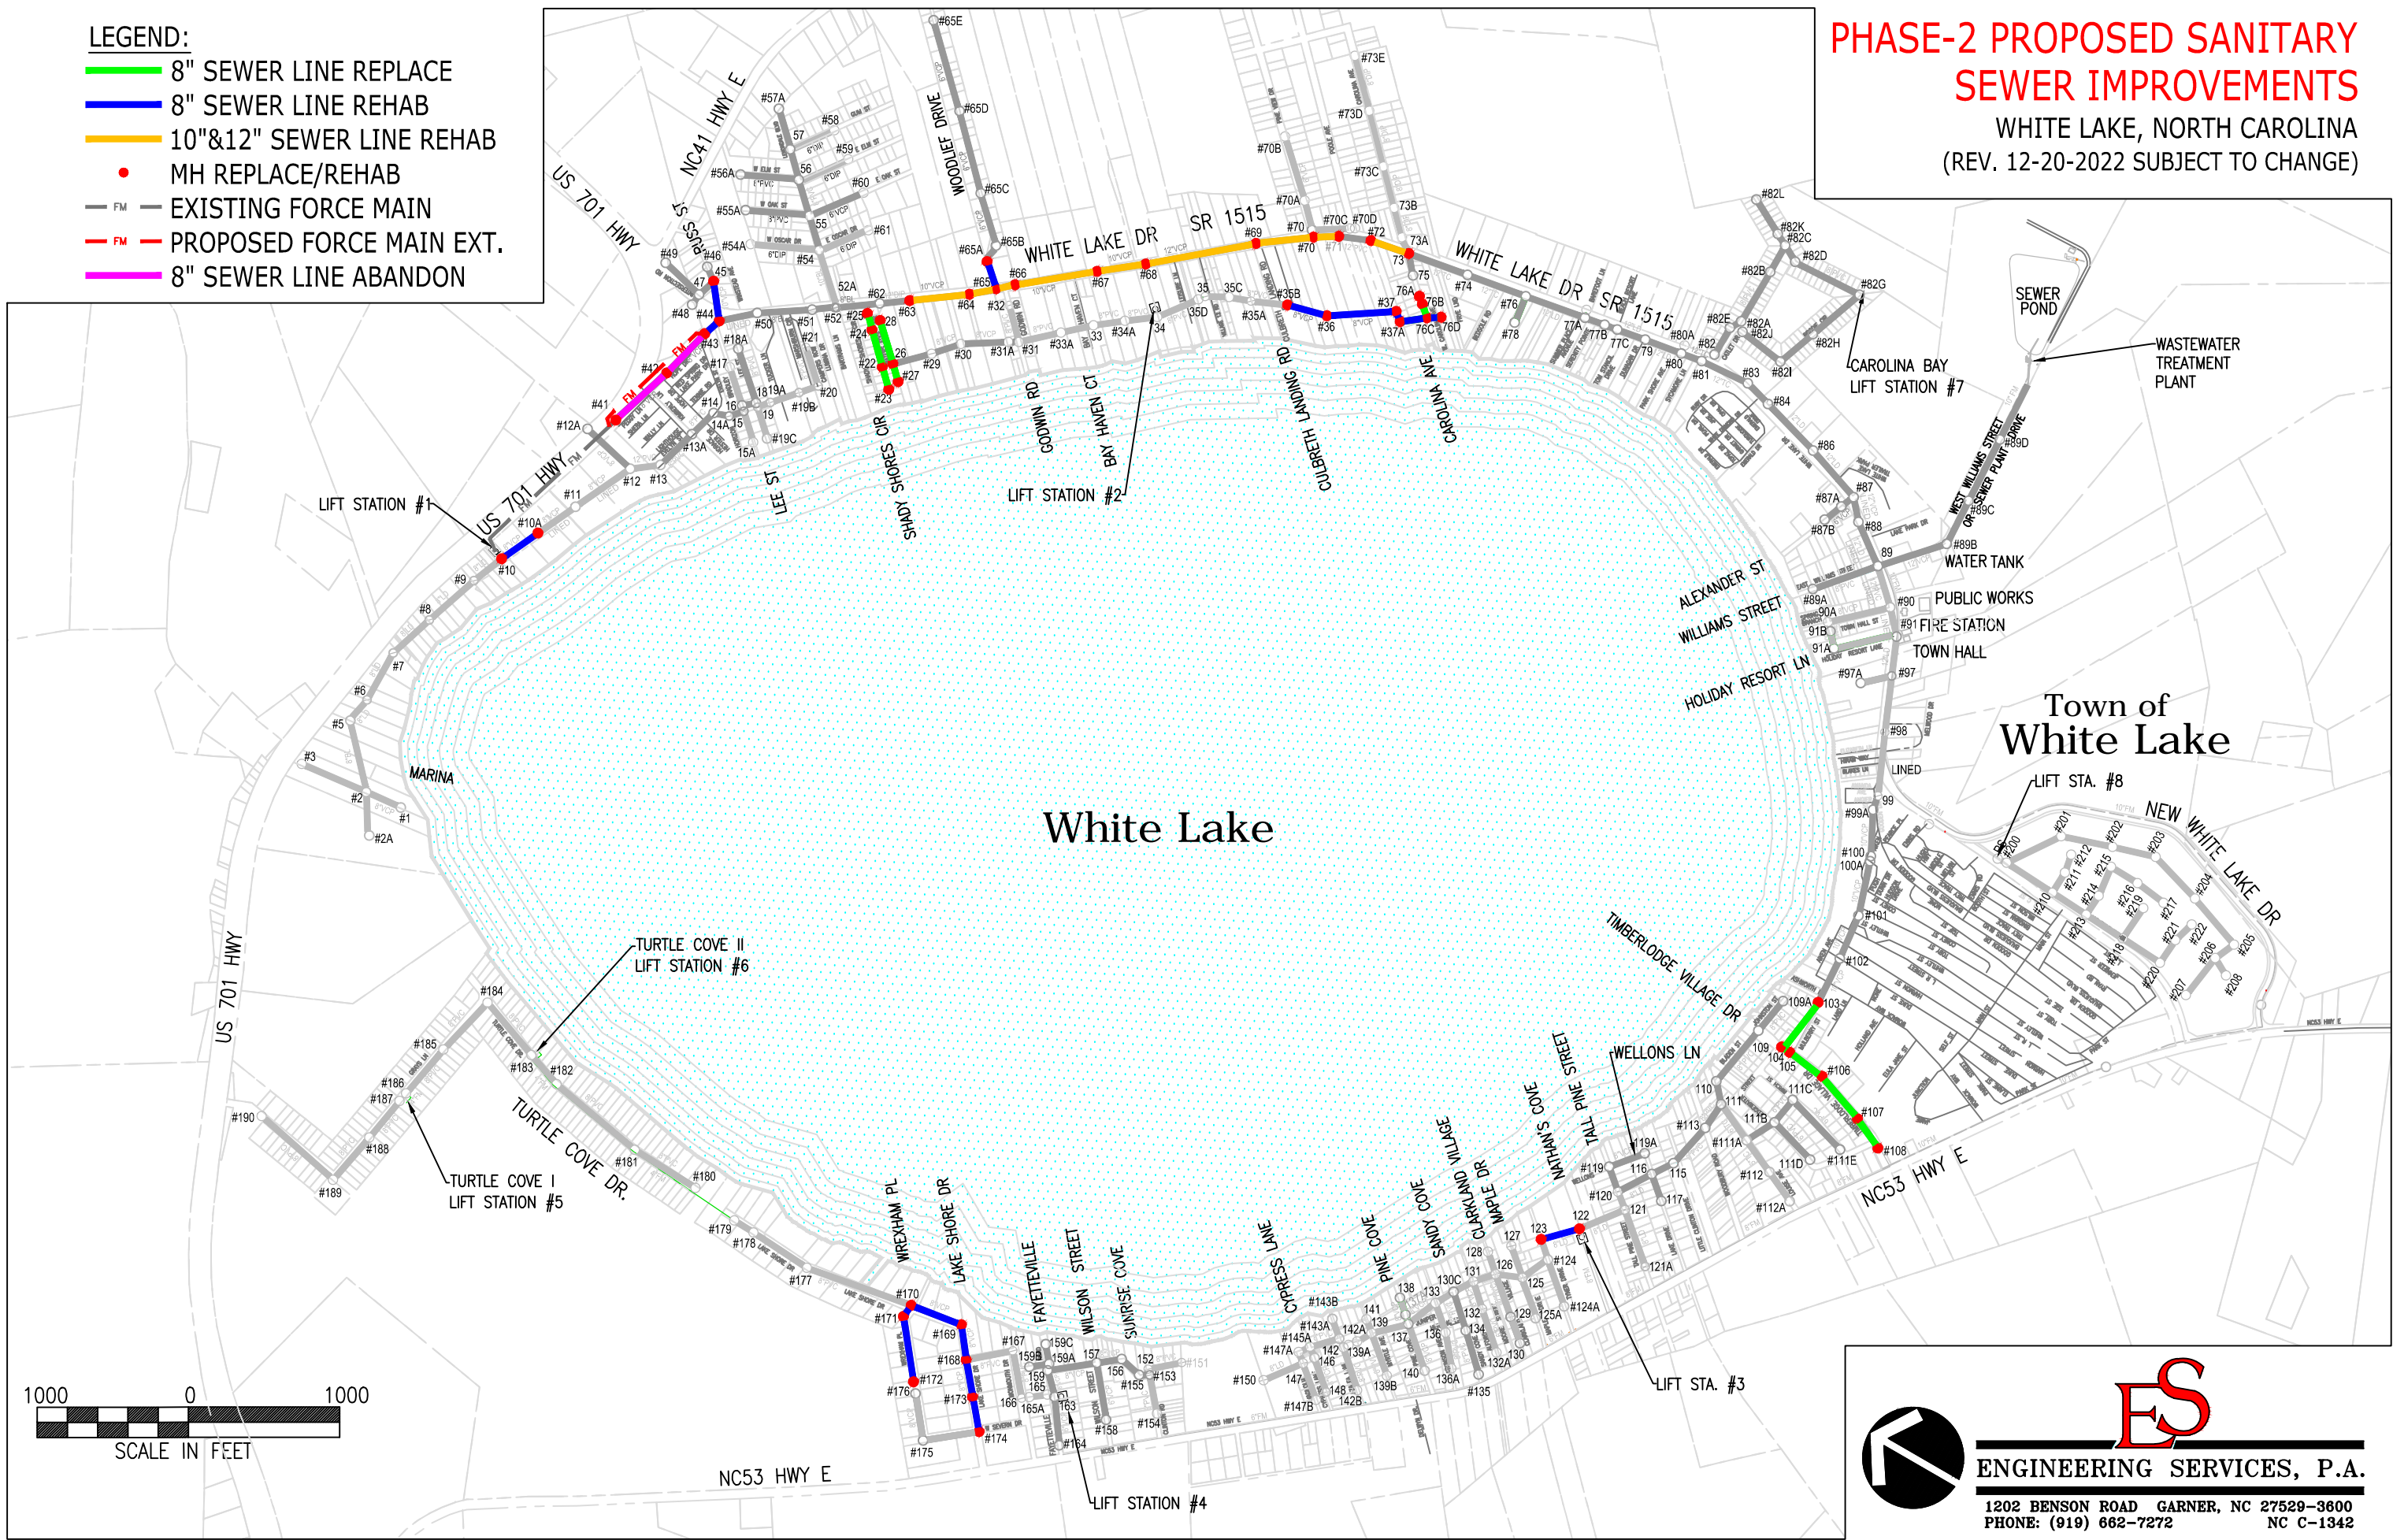

**ENGINEERING SERVICES, P.A.**  
1202 BENSON ROAD GARNER, NC 27529-3600  
PHONE: (919) 662-7272 NC C-1342