


**PHASE 1 - PROPOSED
SANITARY SEWER PROJECT**
WHITE LAKE, NORTH CAROLINA

- LEGEND:**
- 8" SEWER LINE REPLACE
 - 8" SEWER LINE REHAB
 - 10" SEWER LINE REHAB
 - 16" SEWER LINE PIPE BURST
 - 16" SEWER LINE REPLACE
 - MH REPLACE/REHAB
 - SEWER SERVICE REGROUT

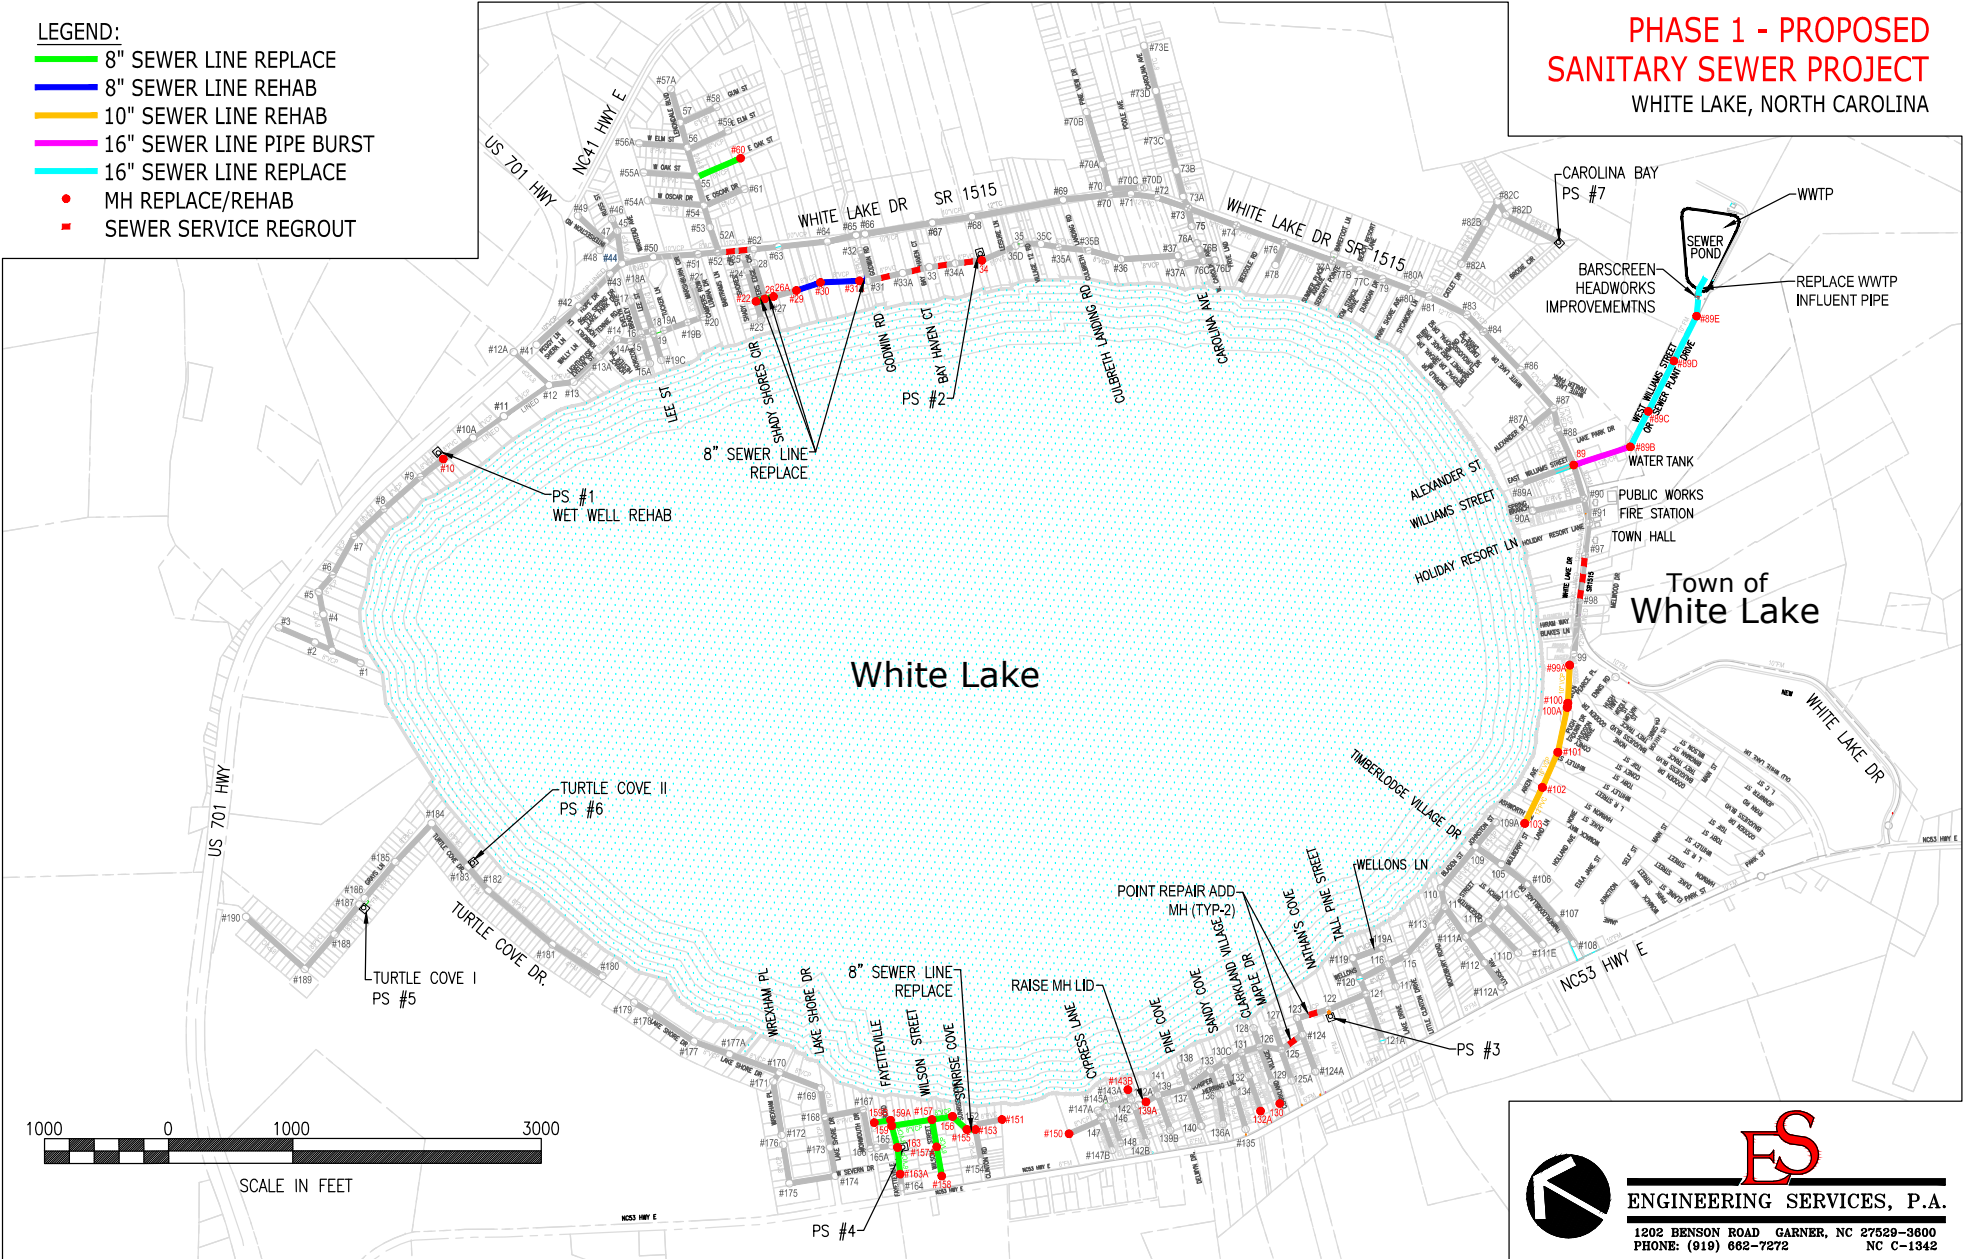

ES
ENGINEERING SERVICES, P.A.
1202 BENSON ROAD GARNER, NC 27529-3600
PHONE: (919) 662-7272 NC C-1342