


5317 Washington

NOBLE
& JAMES



5317 Washington - Main Level

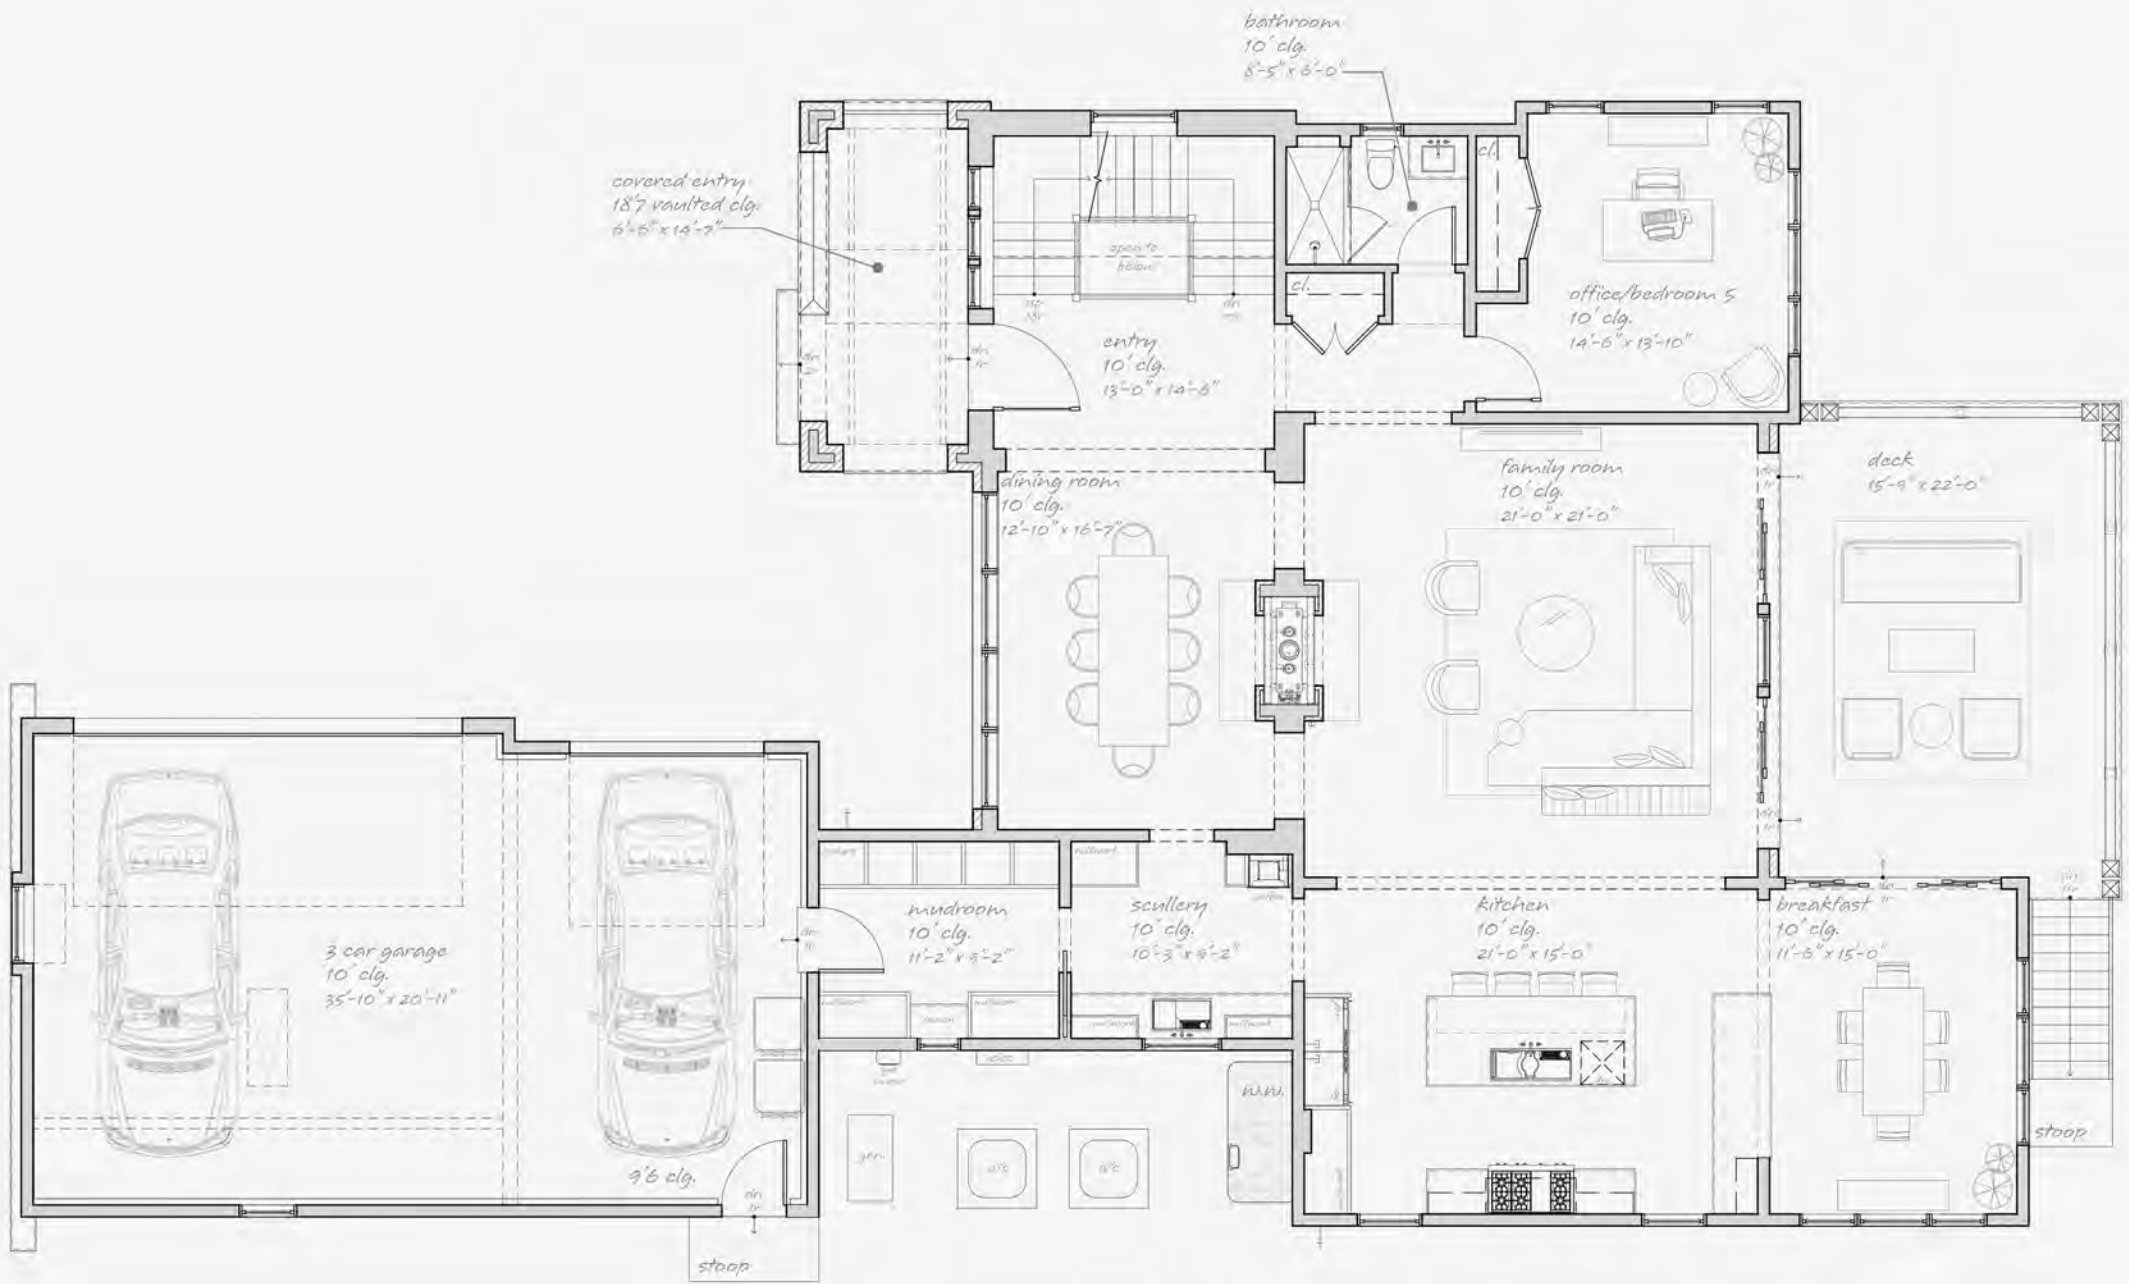

first floor plan

scale: 1/8"=1'-0"

area: 2,087 sq. ft.

garages: 841 sq. ft.

5317 Washington - Upper Level



 second floor plan
scale: 1/8"=1'-0" area: 1,987 sq. ft.

5317 Washington - Lower Level



lower level floor plan
scale: 1/8"=1'-0" finished: 1,491 sq. ft.
unfinished: 477 sq. ft.