


Preliminary-field verify

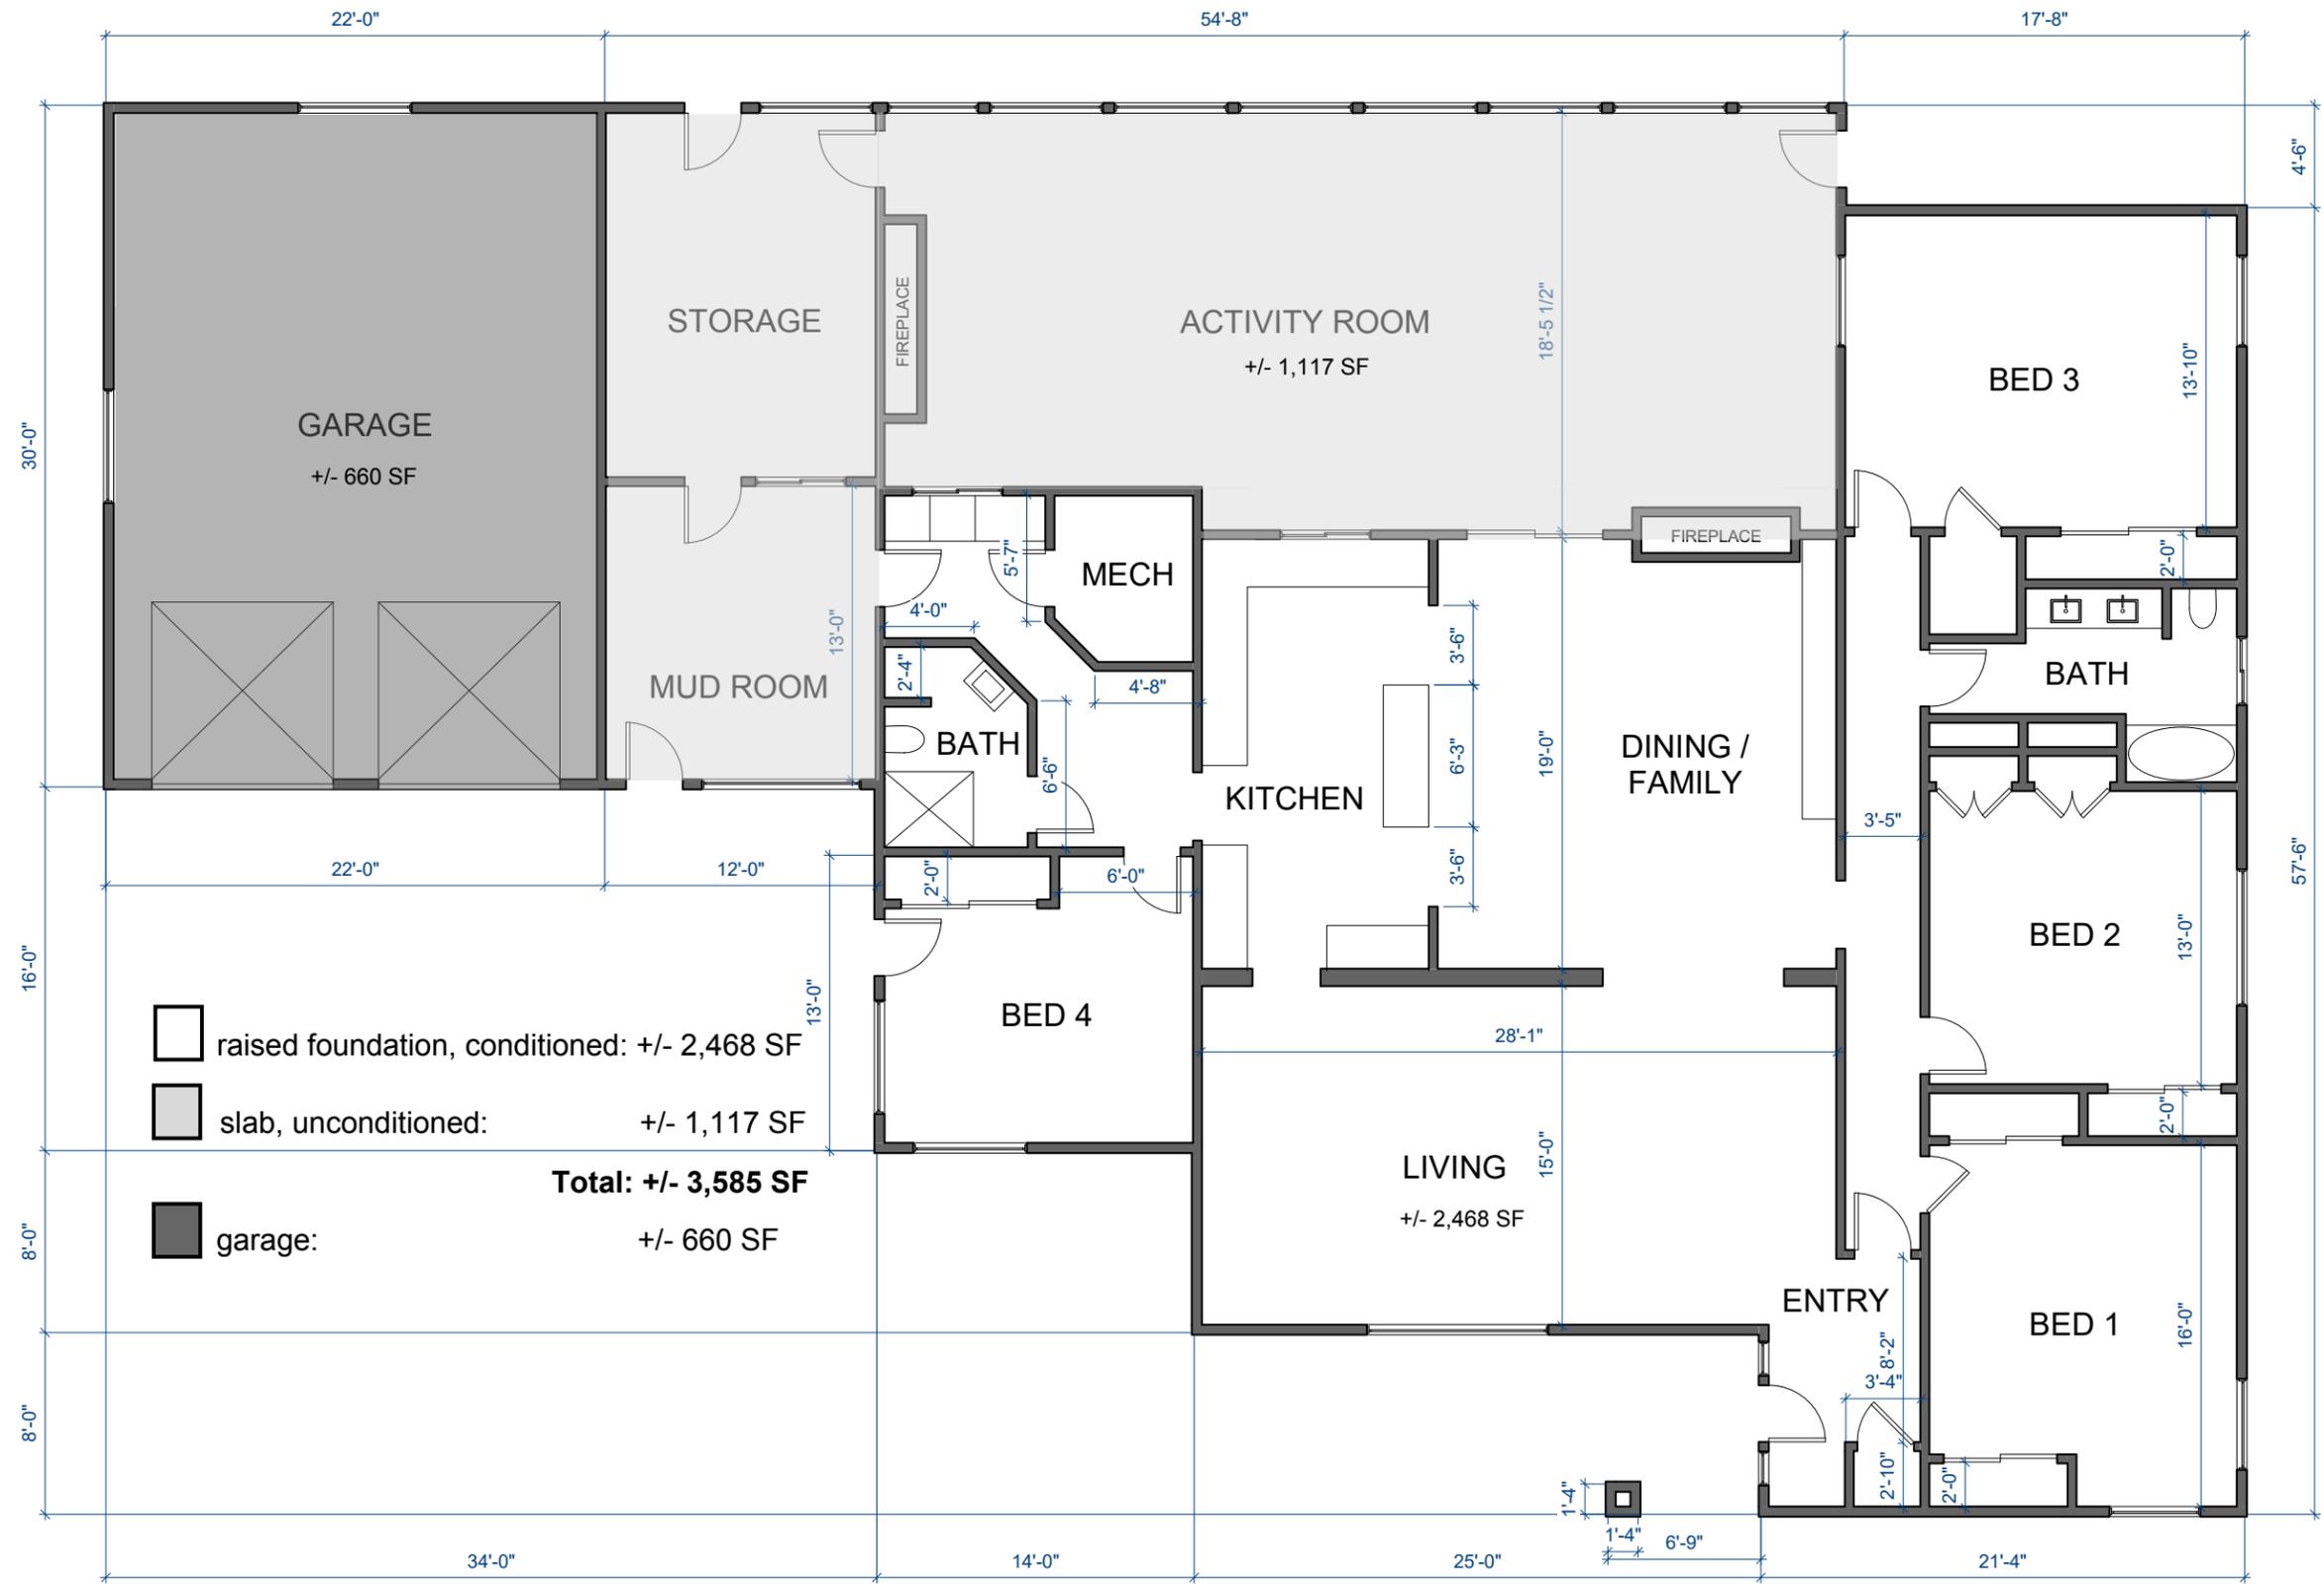

FLOOR PLAN .

1/8" = 1'-0"



5/25/2023 12:59:55 PM