


Preliminary-field verify

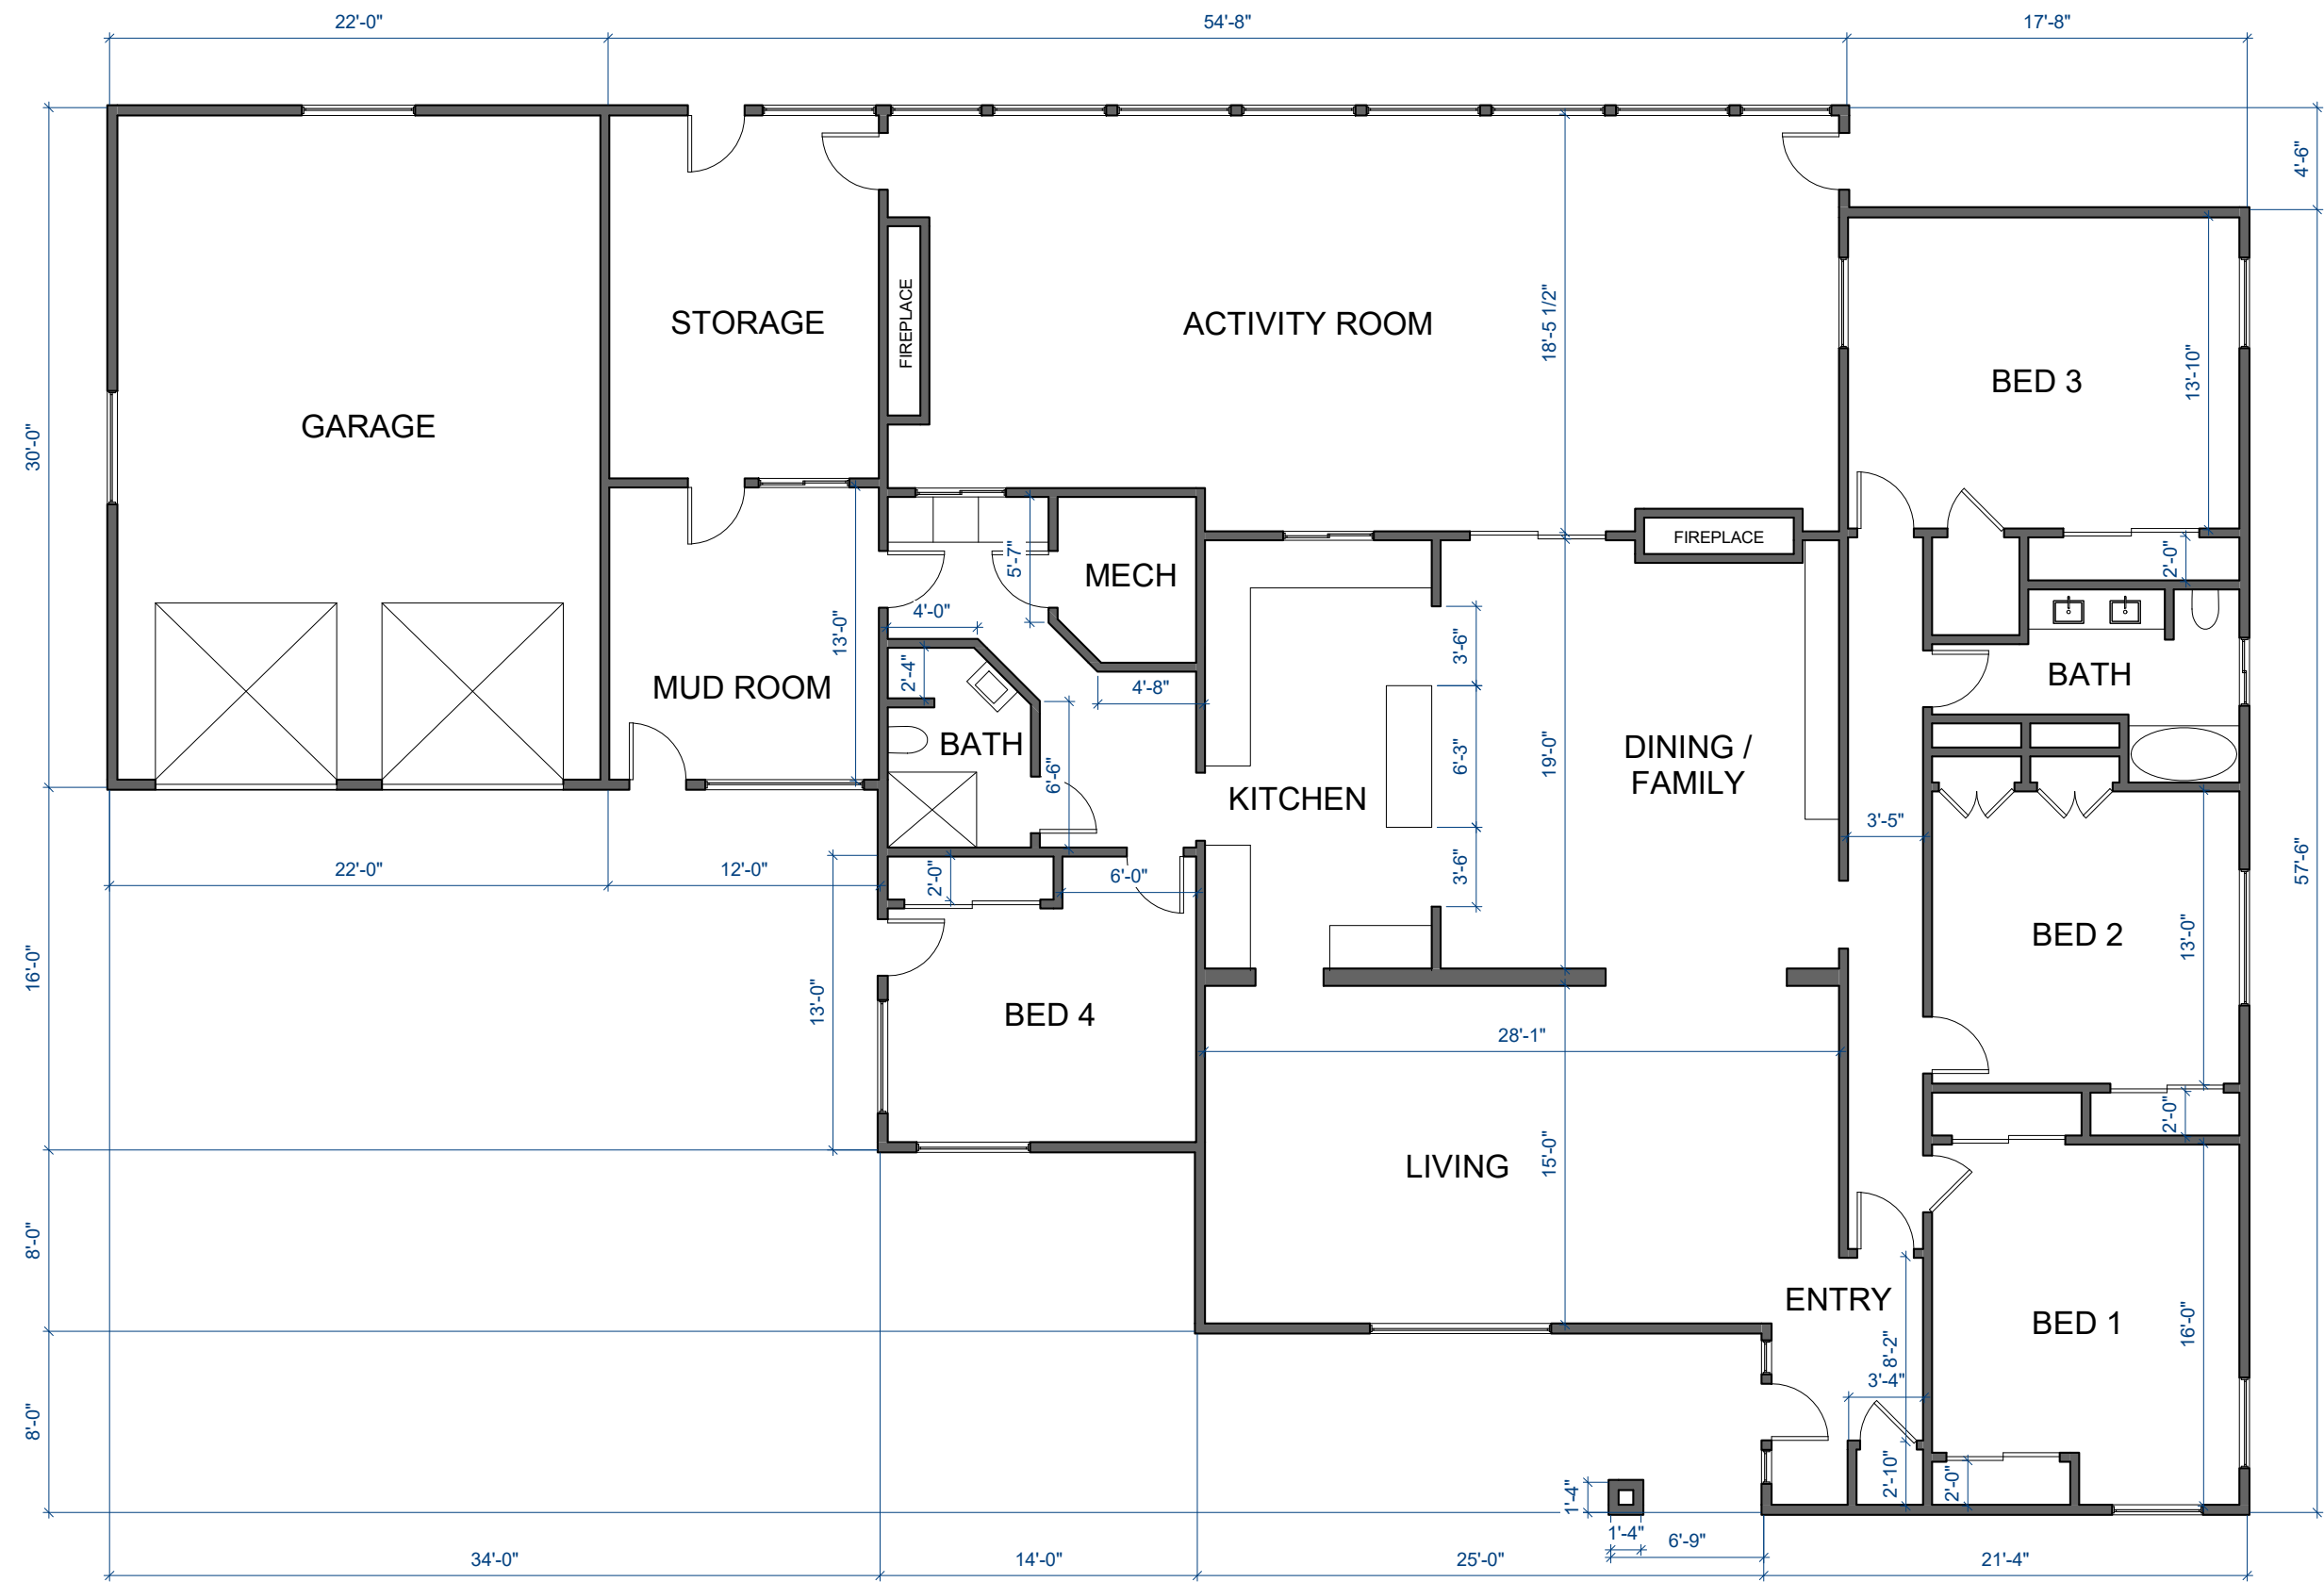

FLOOR PLAN .

1/8" = 1'-0"

