



1 CHIMNEY SECTION DTL.
SCALE: 1 1/2" = 1' - 0"

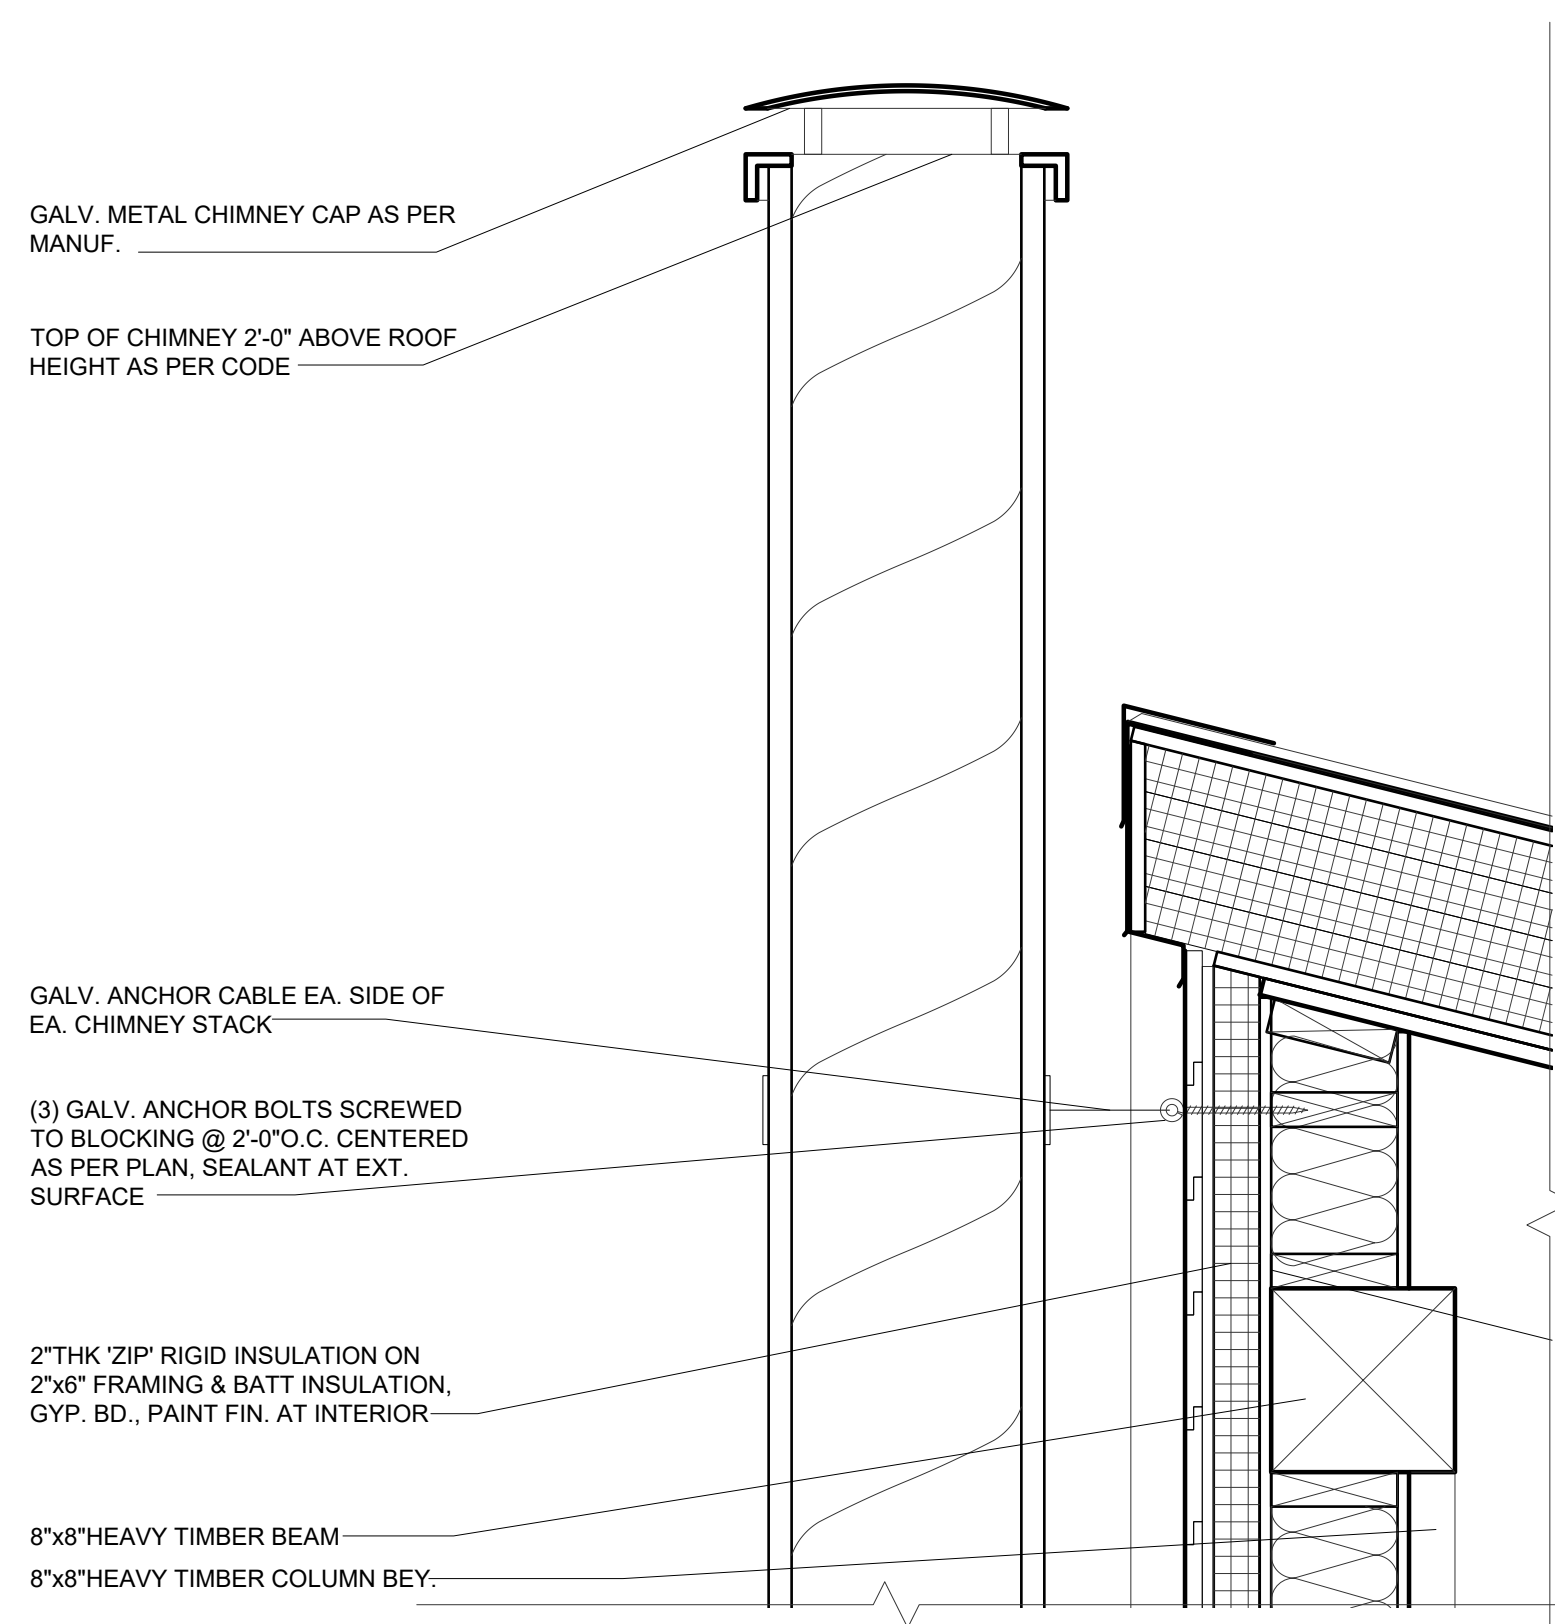

3 CHIMNEY SECTION DTL.
SCALE: 1 1/2" = 1' - 0"

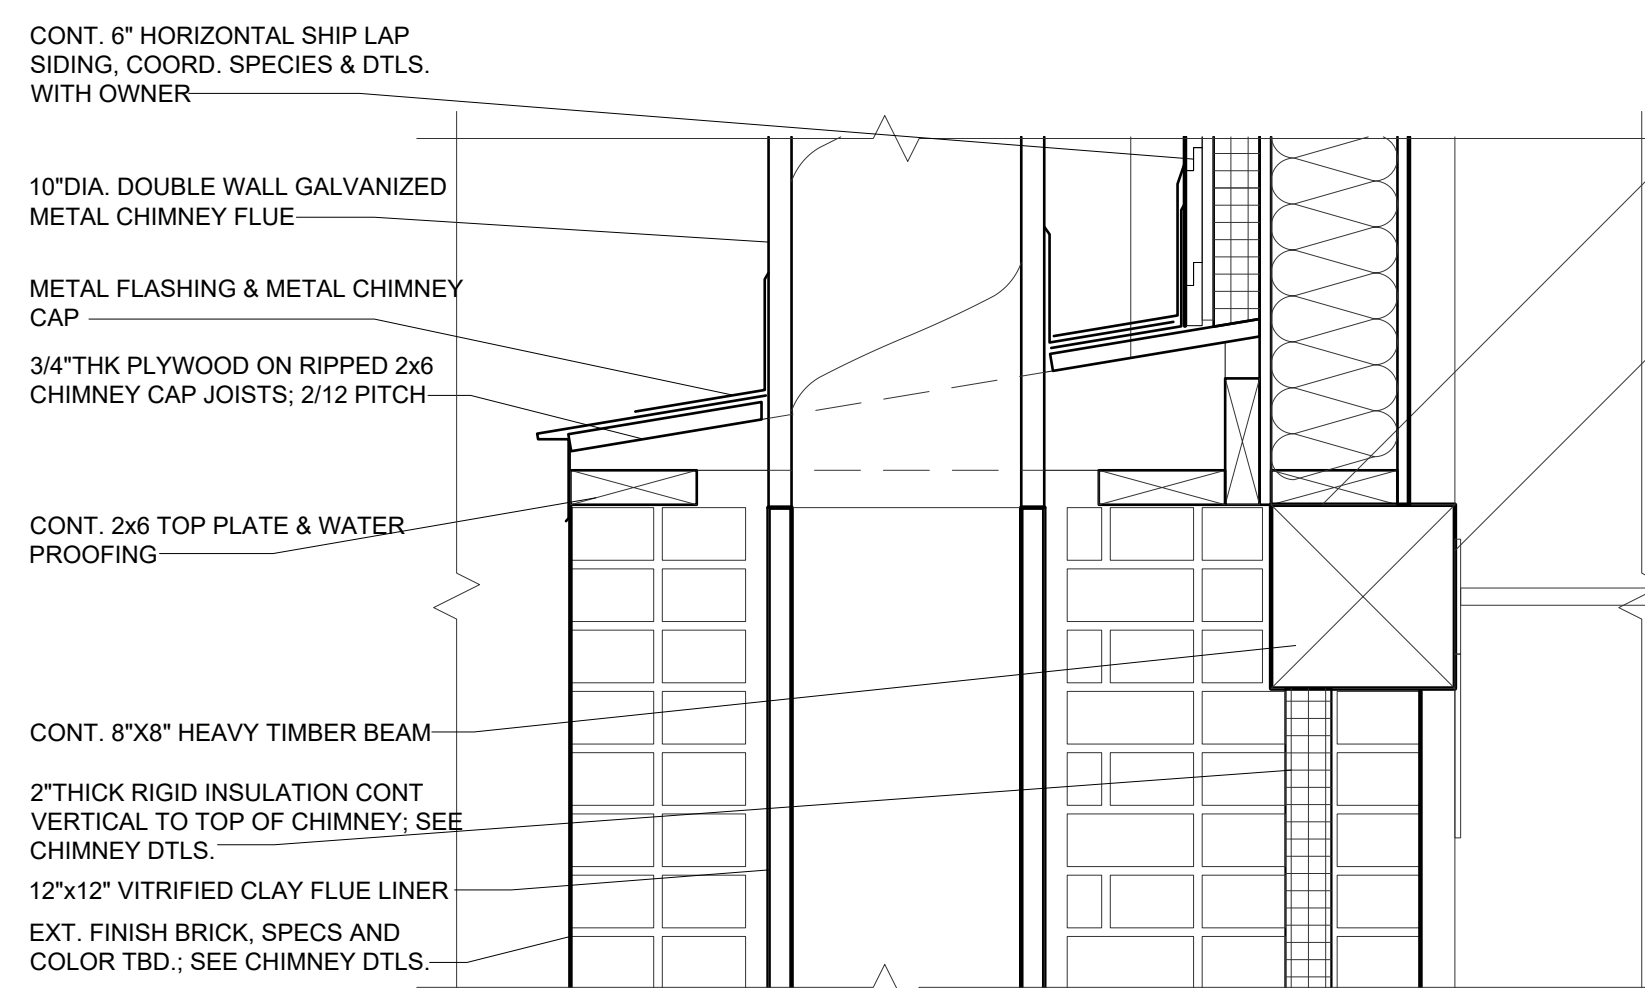

2 CHIMNEY SECTION DTL.
SCALE: 1 1/2" = 1' - 0"

ARCHITECT: P. 908, 208, 8983, E. ben@broadloomcreative.com
296 1/2 OLD YORK RD, BRIDGEWATER, NJ 08807
BENJAMIN WALMER - N.Y. LICENSE #0315865
BROADLOOM ARCHITECTURE DPC

OWNER MAILING ADDRESS:
DEMIAN REPUGGI #2F
150 W. 100TH ST.
NEW YORK, NY 10025

DATE: 10/04/2021
12/02/2021

ISSUE: PERMIT SUBMISSION
ISSUE FOR PRICING

PROJECT: REPUGGI RESIDENCE
DEMIAN REPUGGI
LOT 3, 625 CLUM HILL ROAD
CLUM HILL, NJ 08810
BLOCK: 182, 00, 3-33 LOT: 3
DRAWN BY: BW, CHECKED BY: BW