


SIGN TYPE
MFG. & INSTALL (1) SINGLE SIDED MASONRY MONUMENT WITH 2 OUTDOOR WALL LANTERNS.

MATERIAL SPEC

- C1: CAST STONE - COLOR SPEC TBD
- ST 1: STUCCO - SMOOTH SAND FINISH - COLOR SPEC TBD
- TR 1: TRAVERTINE
- S1: STONE VENEER - COLOR SPEC TBD


PAINT SPEC - SATIN FINISH

- P1: MP - TBD - DARK BROWN

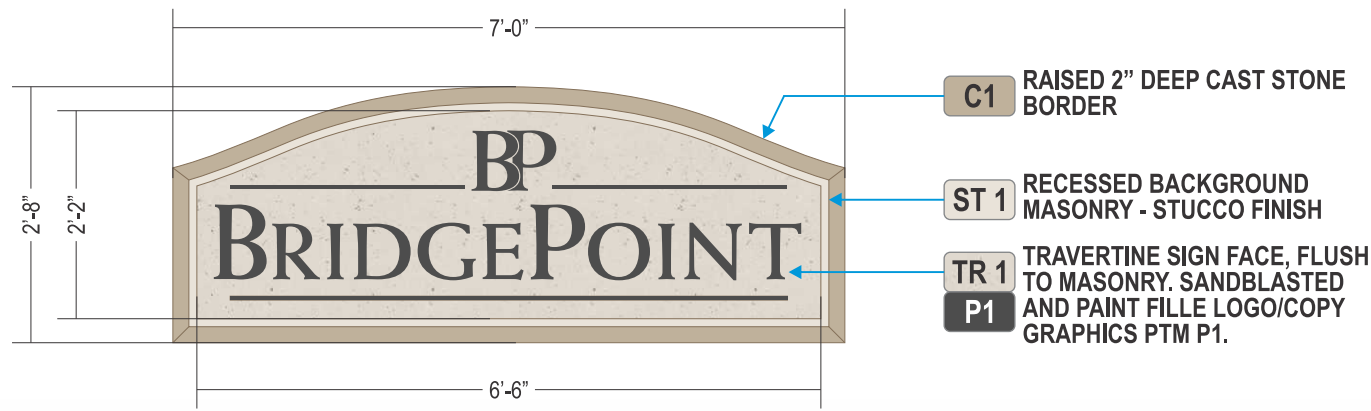

SIGN LAYOUT
 SCALE: 1/2"=1'-0"

SURVEY REQUIRED

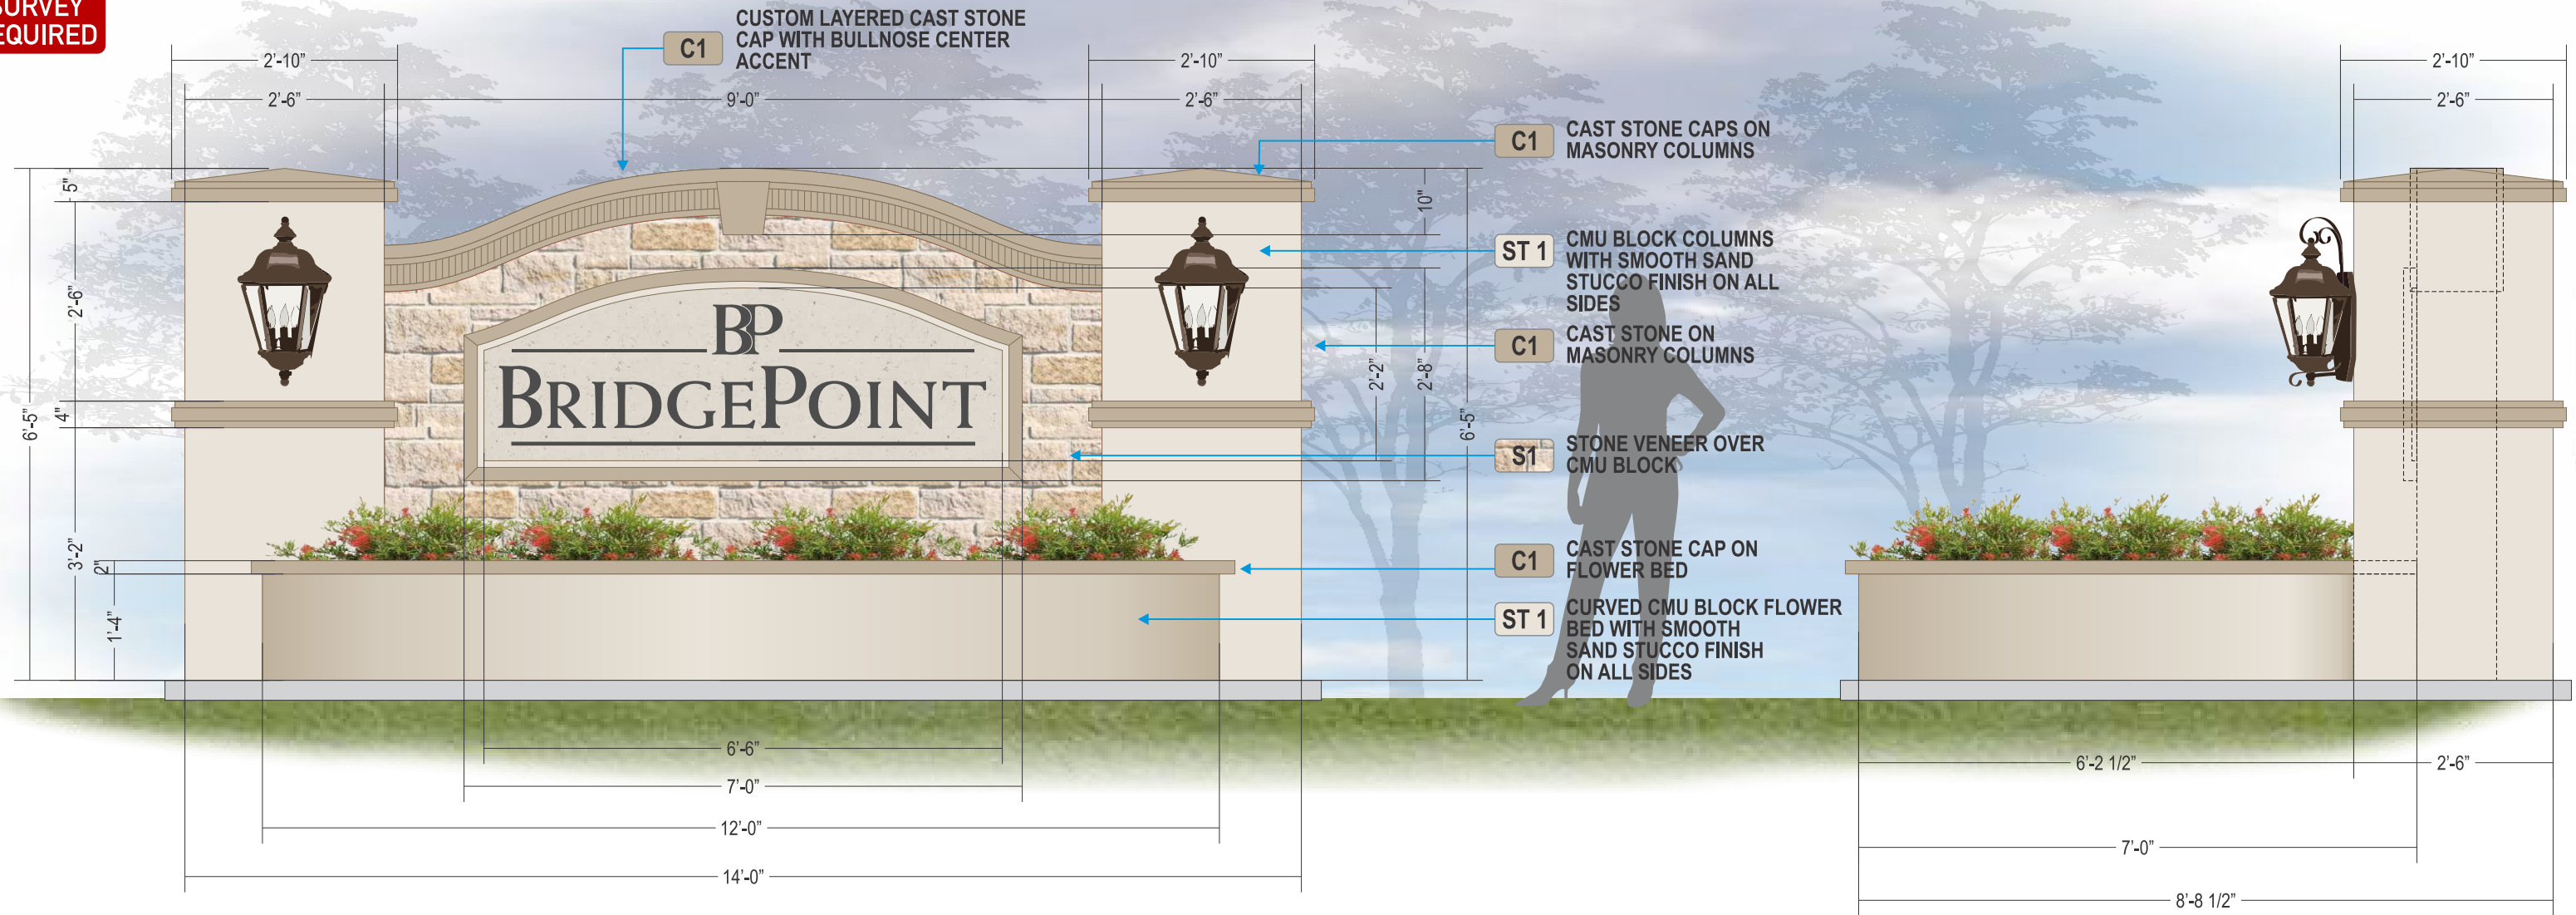

SIGN LAYOUT
 SCALE: 1/2"=1'-0"

THIS IS ONLY AN ARTIST RENDERING. FINISHED PROJECT MAY VARY SLIGHTLY IN SIZE AND COLOR.

PROJECT



PROJECT INFO

CLIENT: JOHNSON SERVICES - BRIDGE POINT
 ADDRESS: 13500 JBK MEMORIAL DR.
 CITY, STATE: WILLIS, TX 77318
 DATE: 7/14/22
 SALES REP: TH
 DRAWN BY: KW

DRAWING NUMBER
PRO22-0972-1

W.O. (E2) NUMBER

#	DATE	REVISIONS	KW
1	7/22/22	REVISIONS	
2			
3			
4			
5			
6			

SIGNATURES

CLIENT APPROVAL
 SIGNED: _____ DATE: _____

LANDLORD APPROVAL
 SIGNED: _____ DATE: _____

SALES
 SIGNED: _____ DATE: _____

ESTIMATION

APPROVAL _____

APPROVAL _____ FOR ACTUAL COLORS OF ITEMS DEPICTED IN THIS DESIGN REFER TO SAMPLES, AS MONITORS & PRINTERS VARY.

APPROVAL _____ CLIENT IS RESPONSIBLE FOR SUPPLYING VECTOR AND/OR HIGH-RES TYPICAL BRANDING FILES PRIOR TO PRODUCTION TO AVOID A SET-UP FEE.

APPROVAL _____

SPECIFICATION

THIS SIGN IS INTENDED TO BE INSTALLED IN ACCORDANCE WITH THE REQUIREMENTS OF ARTICLE 600 OF THE NATIONAL ELECTRICAL CODE AND/OR OTHER APPLICABLE LOCAL CODES. THIS INCLUDES PROPER GROUNDING AND BONDING OF THE SIGN.


ILLUMINATED

120 or 277 VOLT ELECTRICAL SERVICE


ELECTRICAL LOAD:
 20 AMP CIRCUIT(S): _____

CLIENT TO PROVIDE ALL PRIMARY ELECTRICAL SERVICES TO THE SIGN UNLESS OTHERWISE SPECIFIED

PAGE 1 OF 5

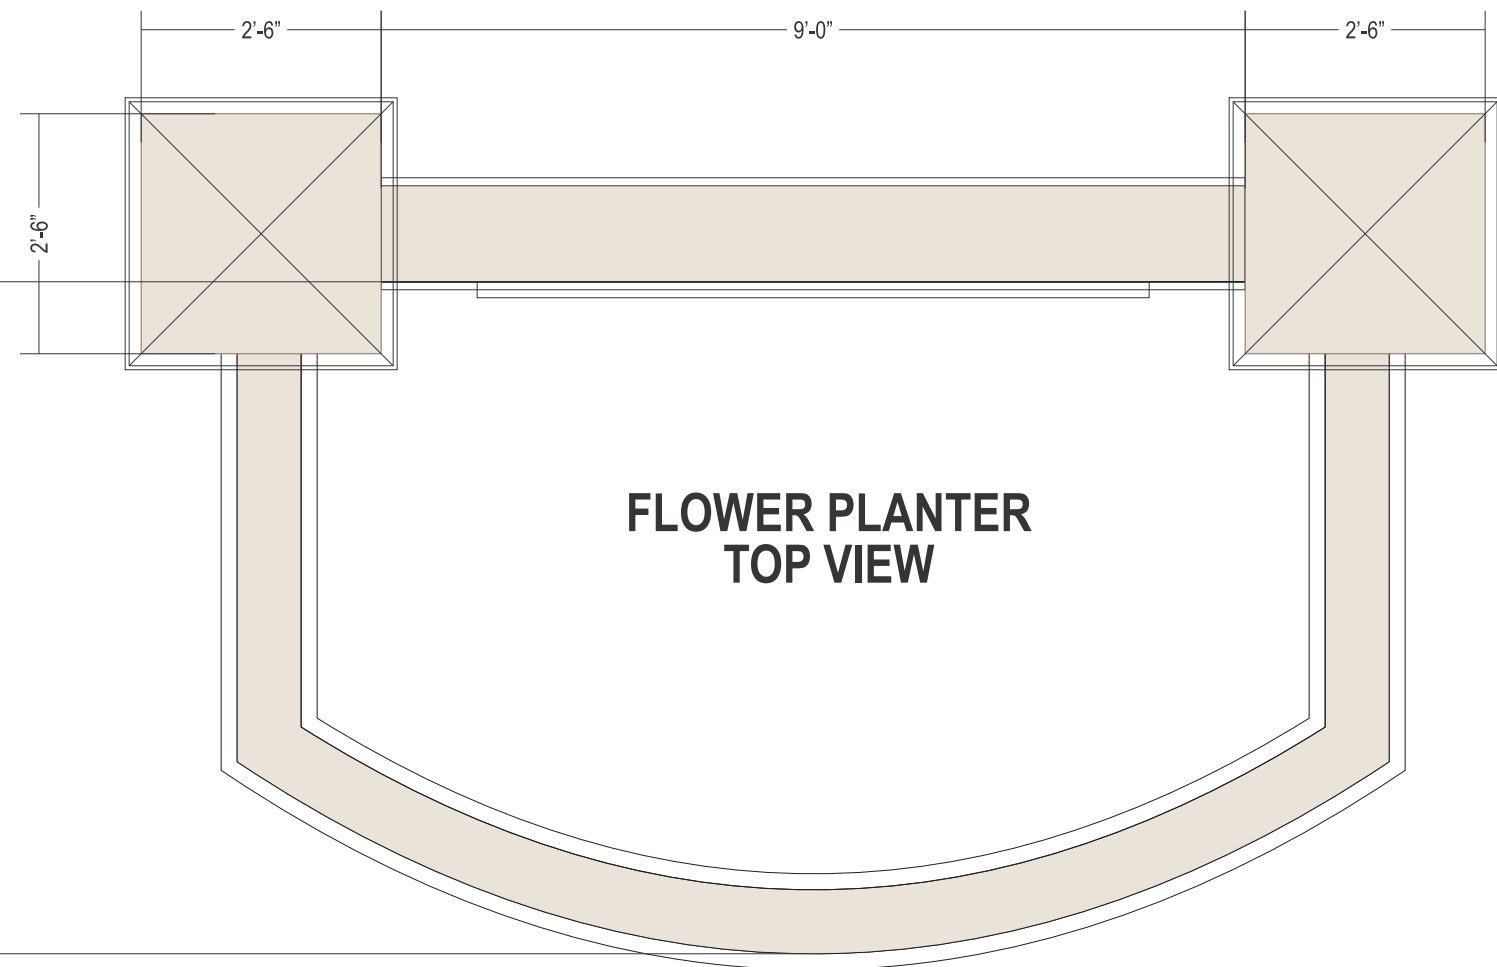

**FLOWER PLANTER
TOP VIEW**

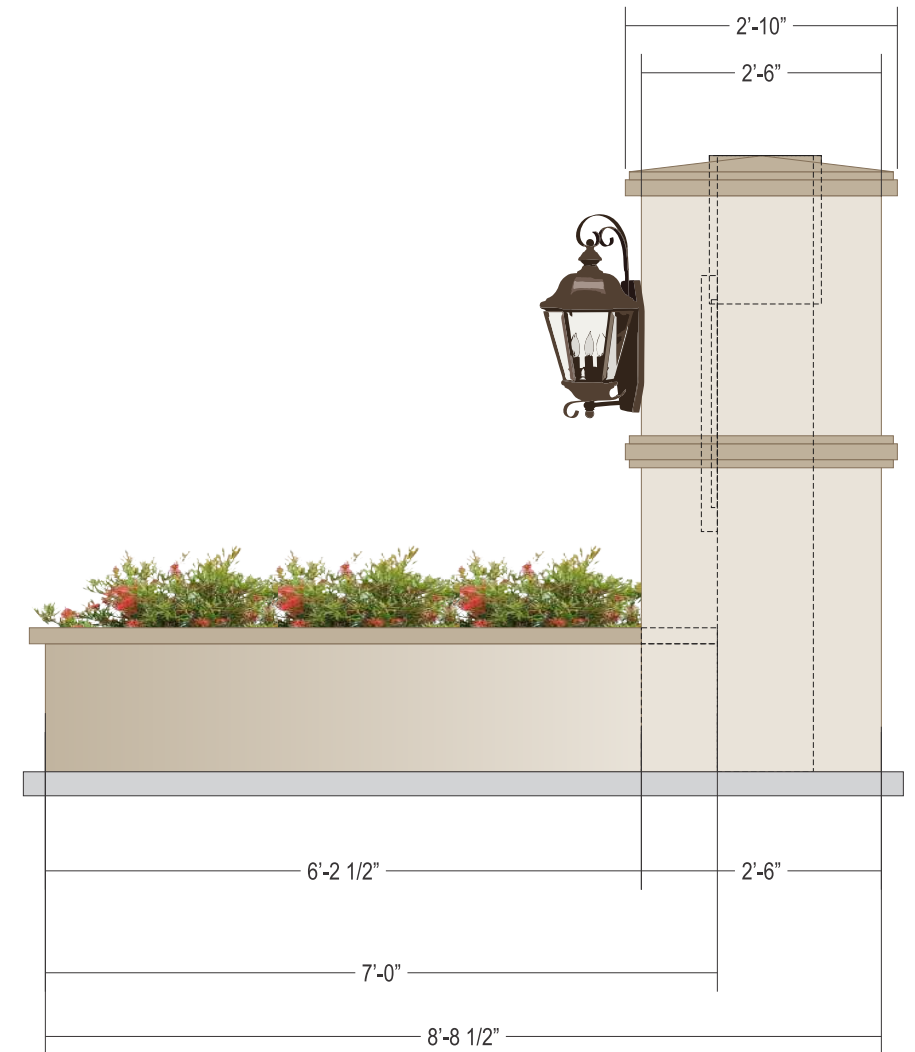

SIGN LAYOUT
SCALE: 1/2"=1'-0"

THIS IS ONLY AN ARTIST RENDERING. FINISHED PROJECT MAY VARY SLIGHTLY IN SIZE AND COLOR.

PROJECT



PROJECT INFO	
CLIENT:	JOHNSON SERVICES - BRIDGE POINT
ADDRESS:	13500 JBK MEMORIAL DR.
CITY, STATE:	WILLIS, TX 77318
DATE:	7/14/22
SALES REP:	TH
DRAWN BY:	KW

DRAWING NUMBER
PRO22-0972-1
W.O. (E2) NUMBER

#	DATE	REVISIONS	KW
1	7/22/22	REVISIONS	
2			
3			
4			
5			
6			

SIGNATURES	
CLIENT APPROVAL	
SIGNED:	DATE:
LANDLORD APPROVAL	
SIGNED:	DATE:
SALES	
SIGNED:	DATE:

ESTIMATION	
APPROVAL	
APPROVAL	FOR ACTUAL COLORS OF ITEMS DEPICTED IN THIS DESIGN REFER TO SAMPLES, AS MONITORS & PRINTERS VARY.
APPROVAL	CLIENT IS RESPONSIBLE FOR SUPPLING VECTOR AND/OR HIGH-RES TYPICAL BRANDING FILES PRIOR TO PRODUCTION TO AVOID A SET-UP FEE.
APPROVAL	

SPECIFICATION
THIS SIGN IS INTENDED TO BE INSTALLED IN ACCORDANCE WITH THE REQUIREMENTS OF ARTICLE 600 OF THE NATIONAL ELECTRICAL CODE AND/OR OTHER APPLICABLE LOCAL CODES. THIS INCLUDES PROPER GROUNDING AND BONDING OF THE SIGN.

ILLUMINATED
120 or 277 VOLT ELECTRICAL SERVICE
ELECTRICAL LOAD: 20 AMP CIRCUIT(S)
CLIENT TO PROVIDE ALL PRIMARY ELECTRICAL SERVICES TO THE SIGN UNLESS OTHERWISE SPECIFIED
PAGE 2 OF 5



THIS IS ONLY AN ARTIST RENDERING. FINISHED PROJECT MAY VARY SLIGHTLY IN SIZE AND COLOR.

PROJECT



PROJECT INFO

CLIENT: JOHNSON SERVICES - BRIDGE POINT
 ADDRESS: 13500 JBK MEMORIAL DR.
 CITY, STATE: WILLIS, TX 77318
 DATE: 7/14/22
 SALES REP: TH
 DRAWN BY: KW

DRAWING NUMBER

PRO22-0972-1

W.O. (E2) NUMBER

#	DATE	REVISIONS	KW
1	7/22/22	REVISIONS	
2			
3			
4			
5			
6			

SIGNATURES

CLIENT APPROVAL
 SIGNED: _____ DATE: _____
 LANDLORD APPROVAL
 SIGNED: _____ DATE: _____
 SALES
 SIGNED: _____ DATE: _____

ESTIMATION

APPROVAL _____
 APPROVAL _____ FOR ACTUAL COLORS OF ITEMS DEPICTED IN THIS DESIGN REFER TO SAMPLES, AS MONITORS & PRINTERS VARY.
 APPROVAL _____ CLIENT IS RESPONSIBLE FOR SUPPLING VECTOR AND/OR HIGH-RES TYPICAL BRANDING FILES PRIOR TO PRODUCTION TO AVOID A SET-UP FEE.
 APPROVAL _____

SPECIFICATION

THIS SIGN IS INTENDED TO BE INSTALLED IN ACCORDANCE WITH THE REQUIREMENTS OF ARTICLE 600 OF THE NATIONAL ELECTRICAL CODE AND/OR OTHER APPLICABLE LOCAL CODES. THIS INCLUDES PROPER GROUNDING AND BONDING OF THE SIGN.

ILLUMINATED

120 or 277 VOLT ELECTRICAL SERVICE
 ELECTRICAL LOAD: _____
 20 AMP CIRCUIT(S): _____
 CLIENT TO PROVIDE ALL PRIMARY ELECTRICAL SERVICES TO THE SIGN UNLESS OTHERWISE SPECIFIED

SIGN TYPE

MFG. & INSTALL (2) MASONRY COLUMNS WITH LIGHTS TO GO BESIDE ENTRANCE GATES


MATERIAL SPEC

- C1: CAST STONE - COLOR SPEC TBD
- ST 1: STUCCO - SMOOTH SAND FINISH - COLOR SPEC TBD

CAST STONE CAPS ON MASONRY COLUMNS **C1**

CMU BLOCK COLUMNS WITH SMOOTH SAND STUCCO FINISH ON ALL SIDES **ST 1**

CAST STONE ON MASONRY COLUMNS **C1**

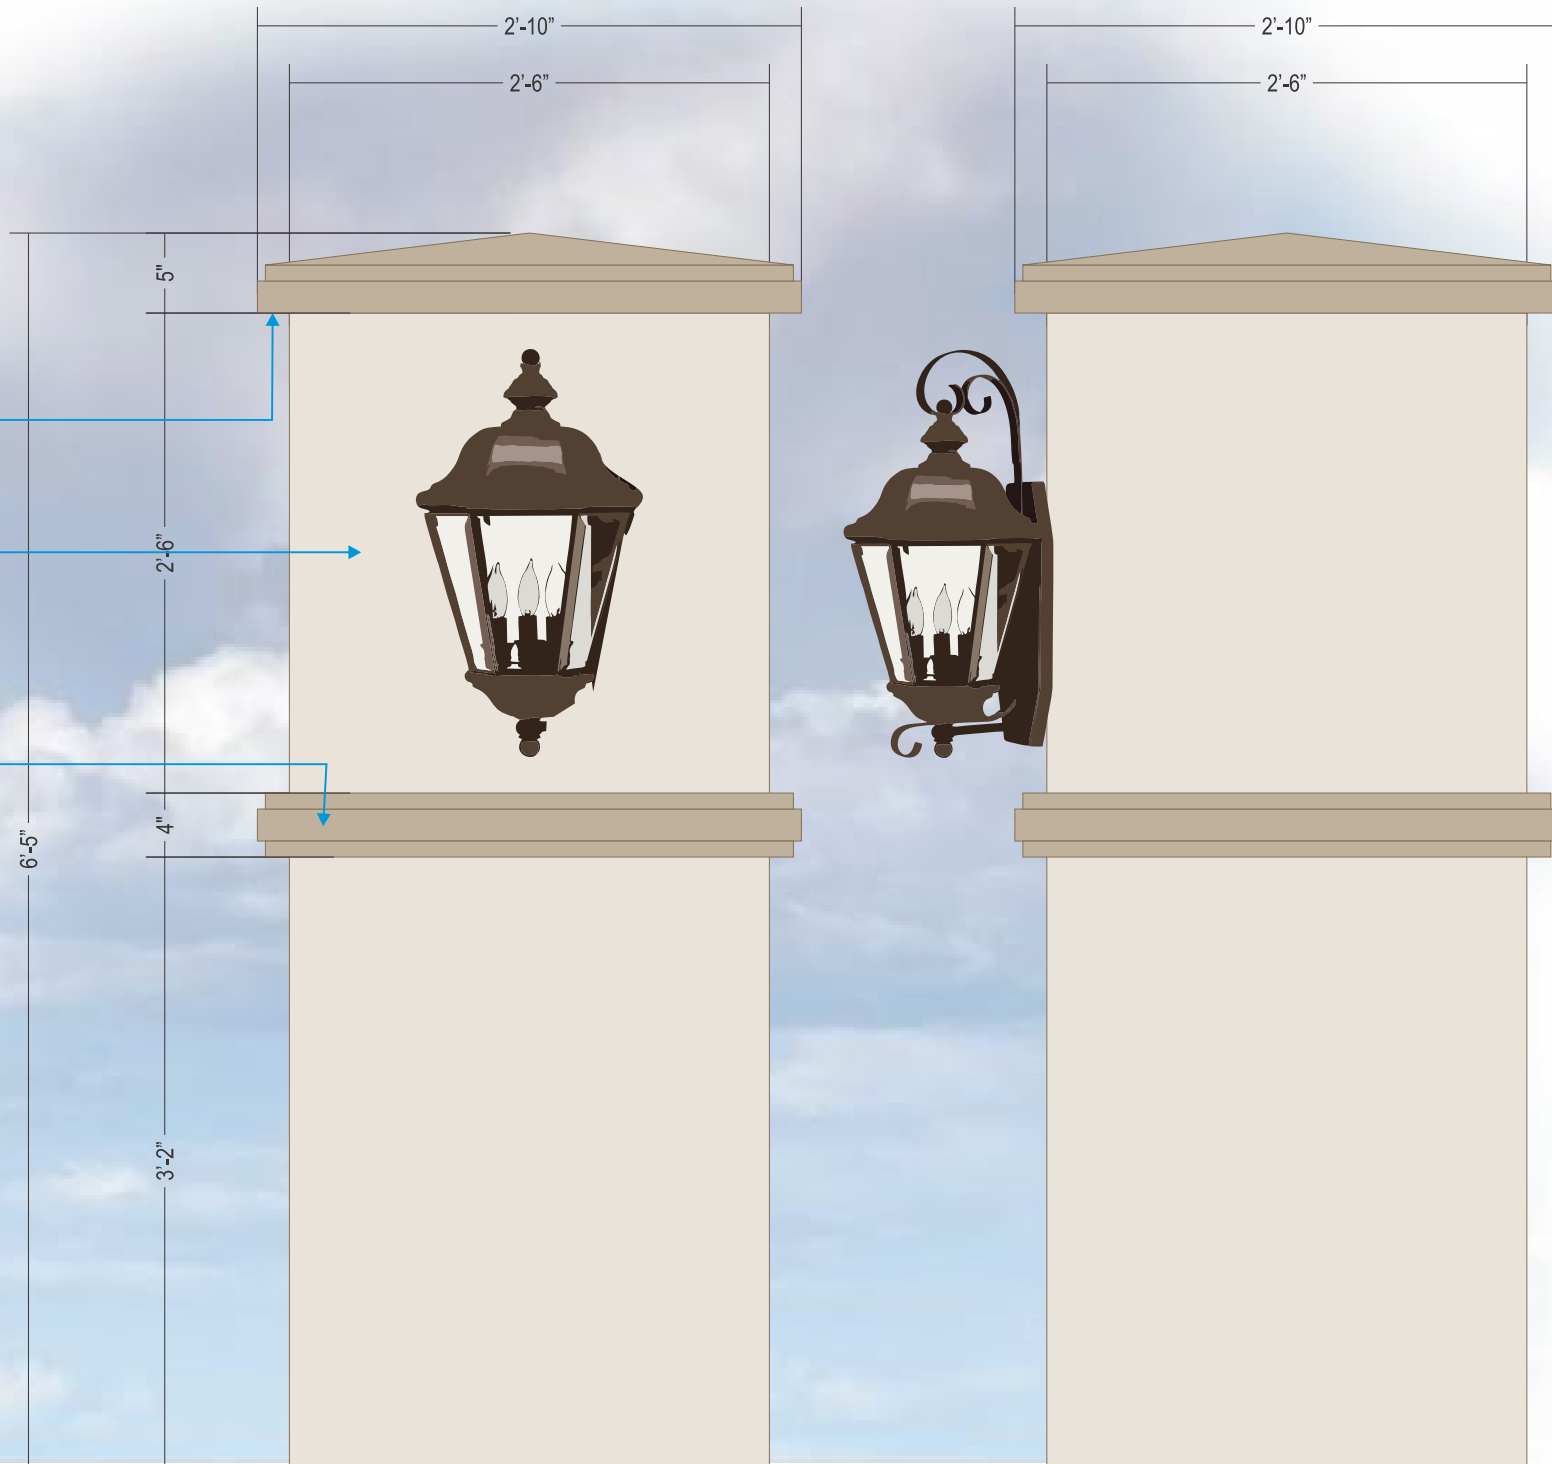

2428 CB
12¼" W, 25½" H



GATES TO BE DONE BY OTHERS

SIGN LAYOUT
SCALE: 1/2"=1'-0"

THIS IS ONLY AN ARTIST RENDERING. FINISHED PROJECT MAY VARY SLIGHTLY IN SIZE AND COLOR.

PROJECT

2022 PECH ROAD | HOUSTON, TX 77055
T: 713.984.2010 | F: 713.984.1992

PROJECT INFO

CLIENT: JOHNSON SERVICES - BRIDGE POINT
 ADDRESS: 13500 JBK MEMORIAL DR.
 CITY, STATE: WILLIS, TX 77318
 DATE: 7/14/22
 SALES REP: TH
 DRAWN BY: KW

DRAWING NUMBER
PRO22-0972-1

W.O. (E2) NUMBER

#	DATE	REVISIONS	KW
1	7/22/22	REVISIONS	
2			
3			
4			
5			
6			

SIGNATURES

CLIENT APPROVAL
SIGNED: _____ DATE: _____

LANDLORD APPROVAL
SIGNED: _____ DATE: _____

SALES
SIGNED: _____ DATE: _____

ESTIMATION

APPROVAL _____

APPROVAL _____ FOR ACTUAL COLORS OF ITEMS DEPICTED IN THIS DESIGN REFER TO SAMPLES, AS MONITORS & PRINTERS VARY.

APPROVAL _____ CLIENT IS RESPONSIBLE FOR SUPPLING VECTOR AND/OR HIGH-RES TYPICAL BRANDING FILES PRIOR TO PRODUCTION TO AVOID A SET-UP FEE.

APPROVAL _____

SPECIFICATION

THIS SIGN IS INTENDED TO BE INSTALLED IN ACCORDANCE WITH THE REQUIREMENTS OF ARTICLE 600 OF THE NATIONAL ELECTRICAL CODE AND/OR OTHER APPLICABLE LOCAL CODES. THIS INCLUDES PROPER GROUNDING AND BONDING OF THE SIGN.

ILLUMINATED

120 or 277 VOLT ELECTRICAL SERVICE

ELECTRICAL LOAD:
20 AMP CIRCUIT(S): _____

CLIENT TO PROVIDE ALL PRIMARY ELECTRICAL SERVICES TO THE SIGN UNLESS OTHERWISE SPECIFIED

PAGE 4 OF 5



THIS IS ONLY AN ARTIST RENDERING. FINISHED PROJECT MAY VARY SLIGHTLY IN SIZE AND COLOR.

PROJECT



PROJECT INFO	
CLIENT:	JOHNSON SERVICES - BRIDGE POINT
ADDRESS:	13500 JBK MEMORIAL DR.
CITY, STATE:	WILLIS, TX 77318
DATE:	7/14/22
SALES REP:	TH
DRAWN BY:	KW

DRAWING NUMBER
PRO22-0972-1
W.O. (E2) NUMBER

#	DATE	REVISIONS	KW
1	7/22/22	REVISIONS	
2			
3			
4			
5			
6			

SIGNATURES	
CLIENT APPROVAL	
SIGNED:	DATE:
LANDLORD APPROVAL	
SIGNED:	DATE:
SALES	
SIGNED:	DATE:

ESTIMATION	
APPROVAL	
APPROVAL	FOR ACTUAL COLORS OF ITEMS DEPICTED IN THIS DESIGN REFER TO SAMPLES, AS MONITORS & PRINTERS VARY.
APPROVAL	CLIENT IS RESPONSIBLE FOR SUPPLYING VECTOR AND/OR HIGH-RES TYPICAL BRANDING FILES PRIOR TO PRODUCTION TO AVOID A SET-UP FEE.
APPROVAL	

SPECIFICATION	ILLUMINATED
THIS SIGN IS INTENDED TO BE INSTALLED IN ACCORDANCE WITH THE REQUIREMENTS OF ARTICLE 600 OF THE NATIONAL ELECTRICAL CODE AND/OR OTHER APPLICABLE LOCAL CODES. THIS INCLUDES PROPER GROUNDING AND BONDING OF THE SIGN.	120 or 277 VOLT ELECTRICAL SERVICE
	ELECTRICAL LOAD: 20 AMP CIRCUIT(S)
	CLIENT TO PROVIDE ALL PRIMARY ELECTRICAL SERVICES TO THE SIGN UNLESS OTHERWISE SPECIFIED
	PAGE 5 OF 5