

SIGN TYPE

MFG & INSTALL (1) INTERNALLY ILLUMINATED MONUMENT AS SHOWN




MATERIAL SPEC

- A1: 3/16" #7328 WHITE ACRYLIC
- AL1: 1/8" ALUMINUM
- B1: BRICK

PAINT SPEC - SATIN FINISH

- P1: PTM MP WHITE
- P2: PTM MP BLACK
- P3: PTM MP BRUSHED GOLD
- P4: PTM MP BRUSHED GOLD

TOP VIEW
SCALE: 3/16"=1'-0"

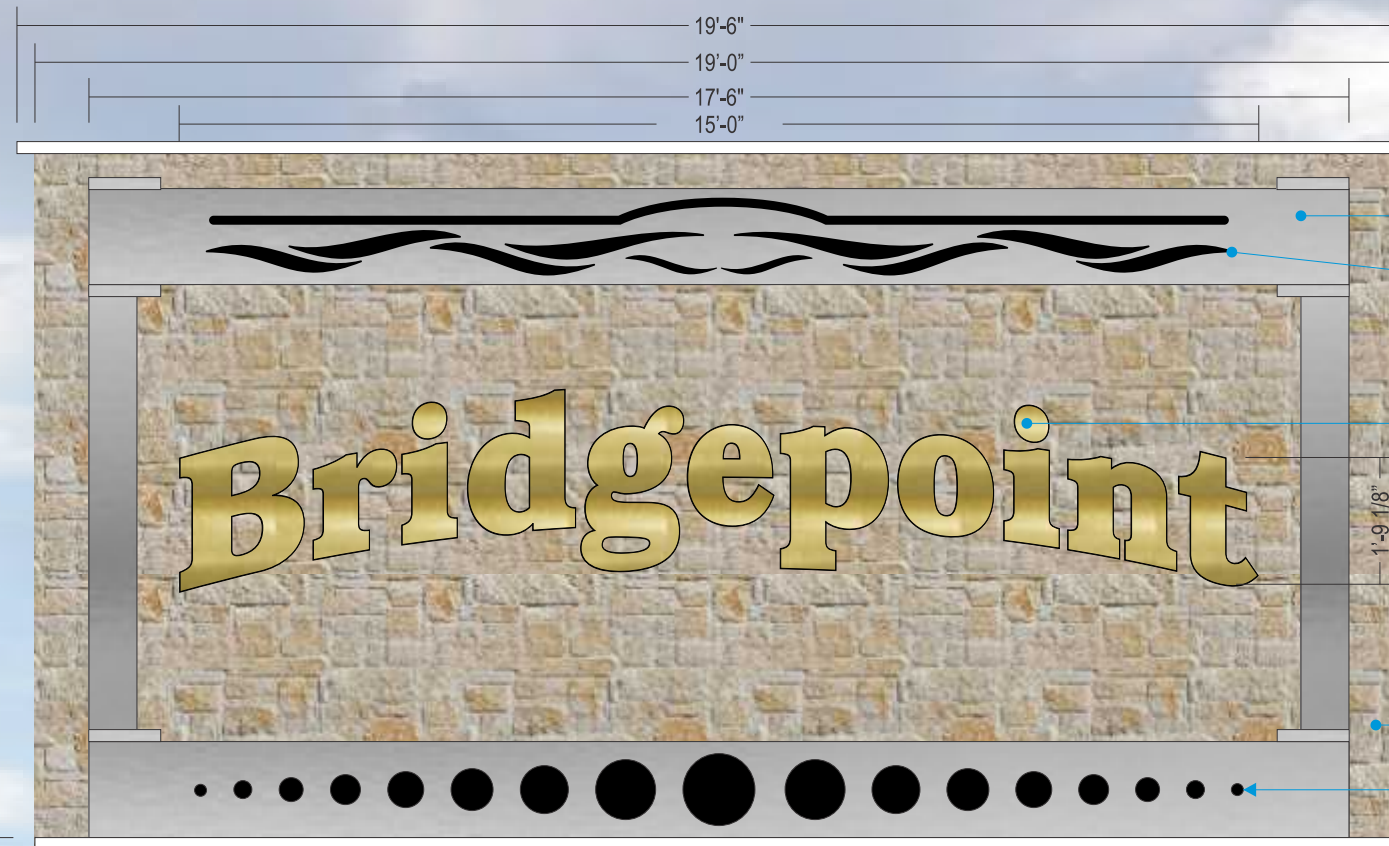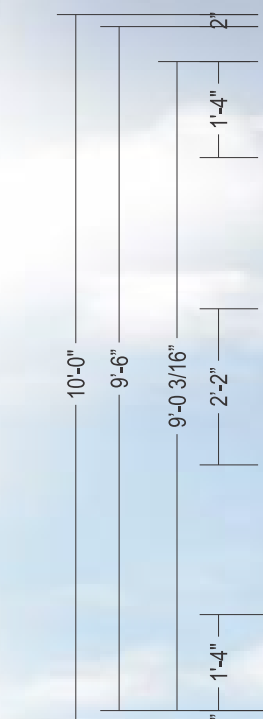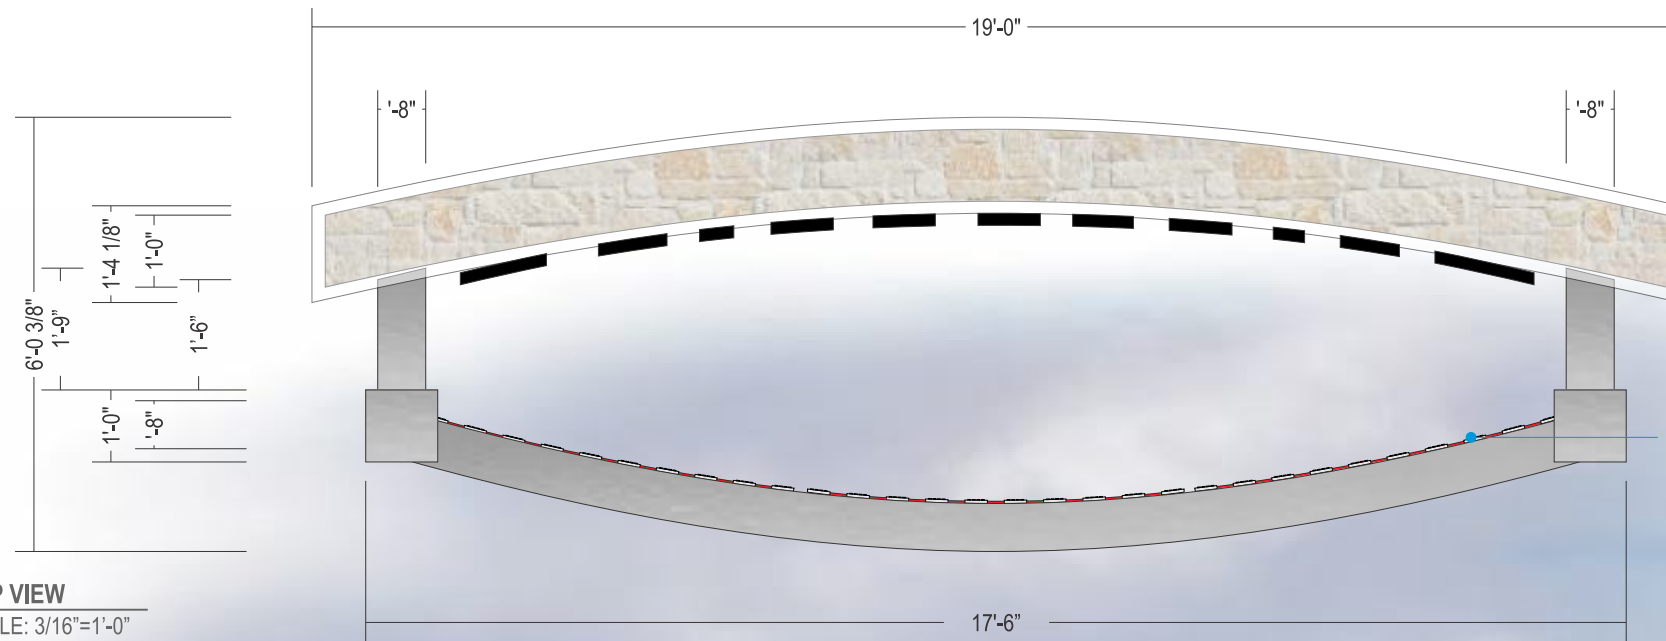

- AL1 P1
- AL1 P4
- A1 1/8" ALUMINUM
- P2
- AL1 2" DEEP LETTER FORMS
- P3 PTM BRUSHED GOLD
- P2
- P3
- B1
- A1 1/8" ALUMINUM
- P2
- AL1
- P1

SIGN LAYOUT
SCALE: 3/8"=1'-0"

THIS IS ONLY AN ARTIST RENDERING. FINISHED PROJECT MAY VARY SLIGHTLY IN SIZE AND COLOR.

PROJECT



PROJECT INFO

CLIENT: WILLIS
 ADDRESS:
 CITY, STATE:
 DATE: 09.08.23
 SALES REP: RA
 DRAWN BY: KR

DRAWING NUMBER

PRO23-1232-2

W.O. (E2) NUMBER

#	DATE	REVISIONS	KR
1	09.11.23	REV	
2			
3			
4			
5			
6			

SIGNATURES

CLIENT APPROVAL
 SIGNED: _____ DATE: _____
 LANDLORD APPROVAL
 SIGNED: _____ DATE: _____
 SALES
 SIGNED: _____ DATE: _____

ESTIMATION

APPROVAL _____
 APPROVAL _____ FOR ACTUAL COLORS OF ITEMS DEPICTED IN THIS DESIGN REFER TO SAMPLES, AS MONITORS & PRINTERS VARY.
 APPROVAL _____ CLIENT IS RESPONSIBLE FOR SUPPLING VECTOR AND/OR HIGH-RES TYPICAL BRANDING FILES PRIOR TO PRODUCTION TO AVOID A SET-UP FEE.
 APPROVAL _____

SPECIFICATION

THIS SIGN IS INTENDED TO BE INSTALLED IN ACCORDANCE WITH THE REQUIREMENTS OF ARTICLE 600 OF THE NATIONAL ELECTRICAL CODE AND/OR OTHER APPLICABLE LOCAL CODES. THIS INCLUDES PROPER GROUNDING AND BONDING OF THE SIGN.

ILLUMINATED



120 or 277 VOLT ELECTRICAL SERVICE
 ELECTRICAL LOAD: _____
 20 AMP CIRCUIT(S): _____
 CLIENT TO PROVIDE ALL PRIMARY ELECTRICAL SERVICES TO THE SIGN UNLESS OTHERWISE SPECIFIED

SIGN TYPE

MFG & INSTALL (1) INTERNALLY ILLUMINATED MONUMENT AS SHOWN

MATERIAL SPEC

A1: 3/16" #7328 WHITE ACRYLIC

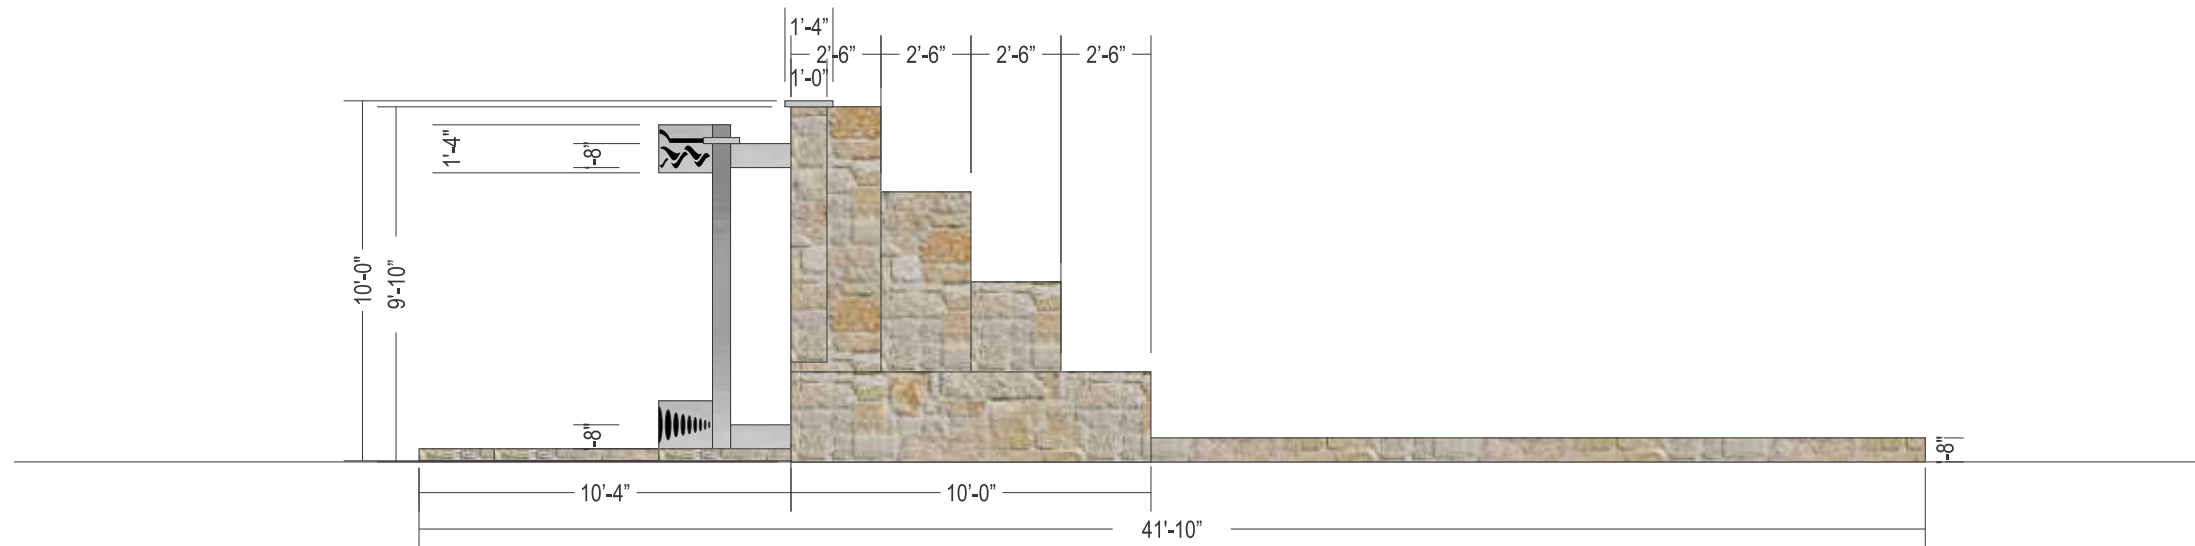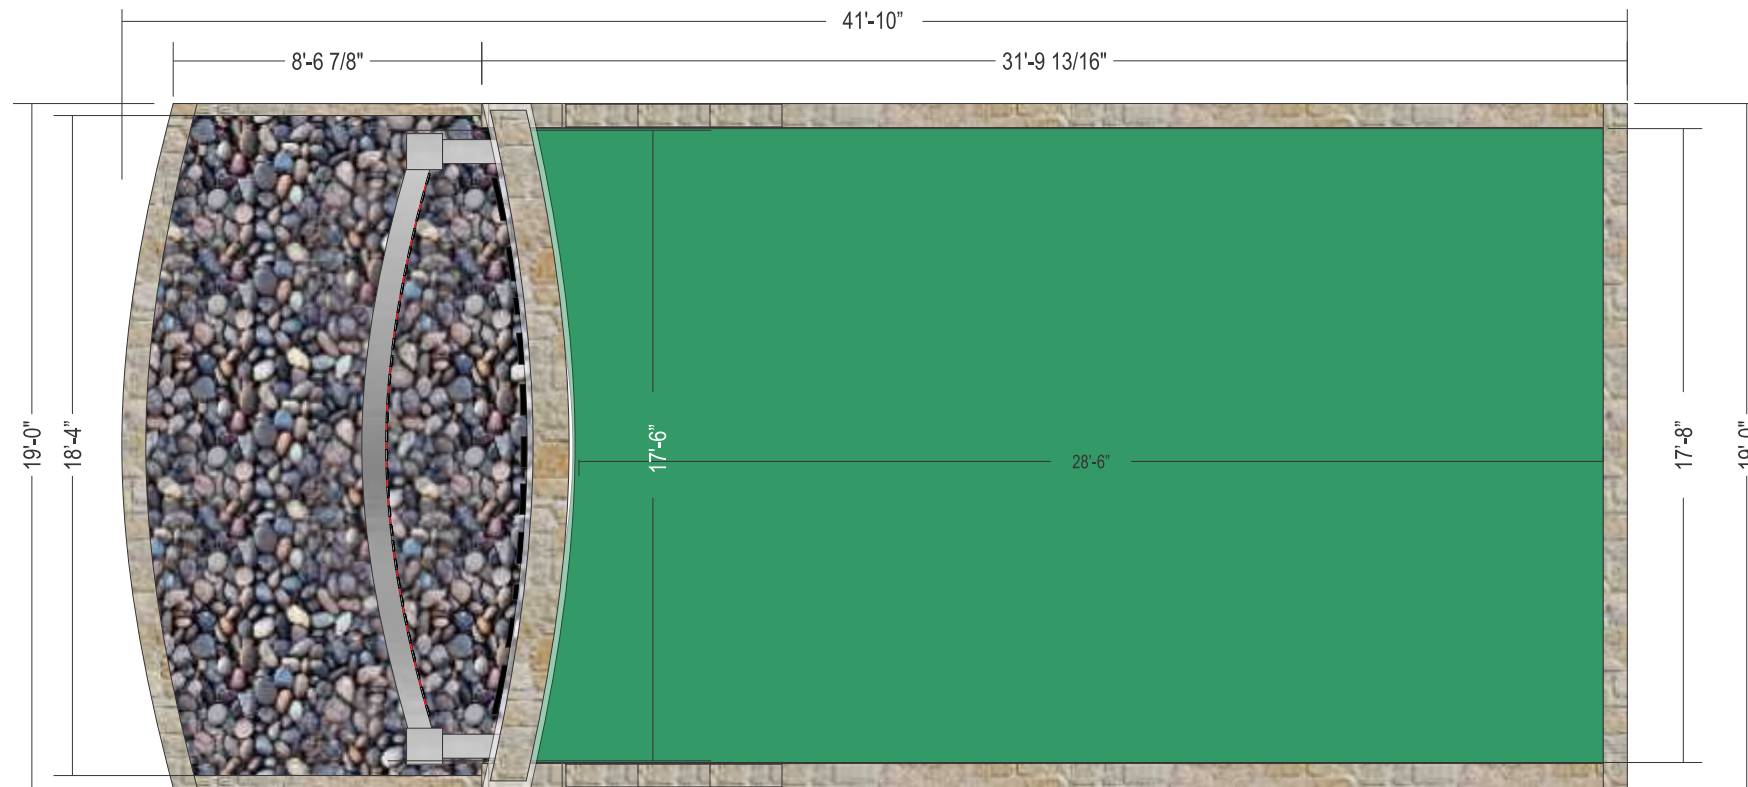

TOP VIEW
SCALE: 3/16"=1'-0"

THIS IS ONLY AN ARTIST RENDERING. FINISHED PROJECT MAY VARY SLIGHTLY IN SIZE AND COLOR.

PROJECT

2022 PECH ROAD | HOUSTON, TX 77055
T: 713.984.2010 | F: 713.984.1992

PROJECT INFO

CLIENT: WILLIS
ADDRESS:
CITY, STATE:
DATE: 09.08.23
SALES REP: RA
DRAWN BY: KR

DRAWING NUMBER

PRO23-1232-2

W.O. (E2) NUMBER

#	DATE	REVISIONS	KR
1	09.11.23	REV	
2			
3			
4			
5			
6			

SIGNATURES

CLIENT APPROVAL
SIGNED: _____ DATE: _____

LANDLORD APPROVAL
SIGNED: _____ DATE: _____

SALES
SIGNED: _____ DATE: _____

ESTIMATION

APPROVAL _____
APPROVAL _____ FOR ACTUAL COLORS OF ITEMS DEPICTED IN THIS DESIGN REFER TO SAMPLES, AS MONITORS & PRINTERS VARY.
APPROVAL _____ CLIENT IS RESPONSIBLE FOR SUPPLING VECTOR AND/OR HIGH-RES TYPICAL BRANDING FILES PRIOR TO PRODUCTION TO AVOID A SET-UP FEE.
APPROVAL _____

SPECIFICATION

THIS SIGN IS INTENDED TO BE INSTALLED IN ACCORDANCE WITH THE REQUIREMENTS OF ARTICLE 600 OF THE NATIONAL ELECTRICAL CODE AND/OR OTHER APPLICABLE LOCAL CODES. THIS INCLUDES PROPER GROUNDING AND BONDING OF THE SIGN.

ILLUMINATED

120 or 277 VOLT ELECTRICAL SERVICE
ELECTRICAL LOAD: _____
20 AMP CIRCUIT(S): _____
CLIENT TO PROVIDE ALL PRIMARY ELECTRICAL SERVICES TO THE SIGN UNLESS OTHERWISE SPECIFIED
PAGE 2 OF 1

NIGHT VIEW



THIS IS ONLY AN ARTIST RENDERING. FINISHED PROJECT MAY VARY SLIGHTLY IN SIZE AND COLOR.

PROJECT



SIGNWORX

2022 PECH ROAD | HOUSTON, TX 77055
T: 713.984.2010 | F: 713.984.1992

PROJECT INFO

CLIENT: WILLIS
ADDRESS:
CITY, STATE:
DATE: 09.08.23
SALES REP: RA
DRAWN BY: KR

DRAWING NUMBER

PRO23-1232-2

W.O. (E2) NUMBER

#	DATE	REVISIONS	KR
1	09.11.23	REV	
2			
3			
4			
5			
6			

SIGNATURES

CLIENT APPROVAL
SIGNED: _____ DATE: _____

LANDLORD APPROVAL
SIGNED: _____ DATE: _____

SALES
SIGNED: _____ DATE: _____

ESTIMATION

APPROVAL _____
APPROVAL _____ FOR ACTUAL COLORS OF ITEMS DEPICTED IN THIS DESIGN REFER TO SAMPLES, AS MONITORS & PRINTERS VARY.
APPROVAL _____ CLIENT IS RESPONSIBLE FOR SUPPLING VECTOR AND/OR HIGH-RES TYPICAL BRANDING FILES PRIOR TO PRODUCTION TO AVOID A SET-UP FEE.
APPROVAL _____

SPECIFICATION

THIS SIGN IS INTENDED TO BE INSTALLED IN ACCORDANCE WITH THE REQUIREMENTS OF ARTICLE 600 OF THE NATIONAL ELECTRICAL CODE AND/OR OTHER APPLICABLE LOCAL CODES. THIS INCLUDES PROPER GROUNDING AND BONDING OF THE SIGN.

ILLUMINATED

120 or 277 VOLT ELECTRICAL SERVICE
ELECTRICAL LOAD: _____
20 AMP CIRCUIT(S): _____
CLIENT TO PROVIDE ALL PRIMARY ELECTRICAL SERVICES TO THE SIGN UNLESS OTHERWISE SPECIFIED