


PLAN OF WROXHAM CEMETERY

As @ 16 Nov 2019

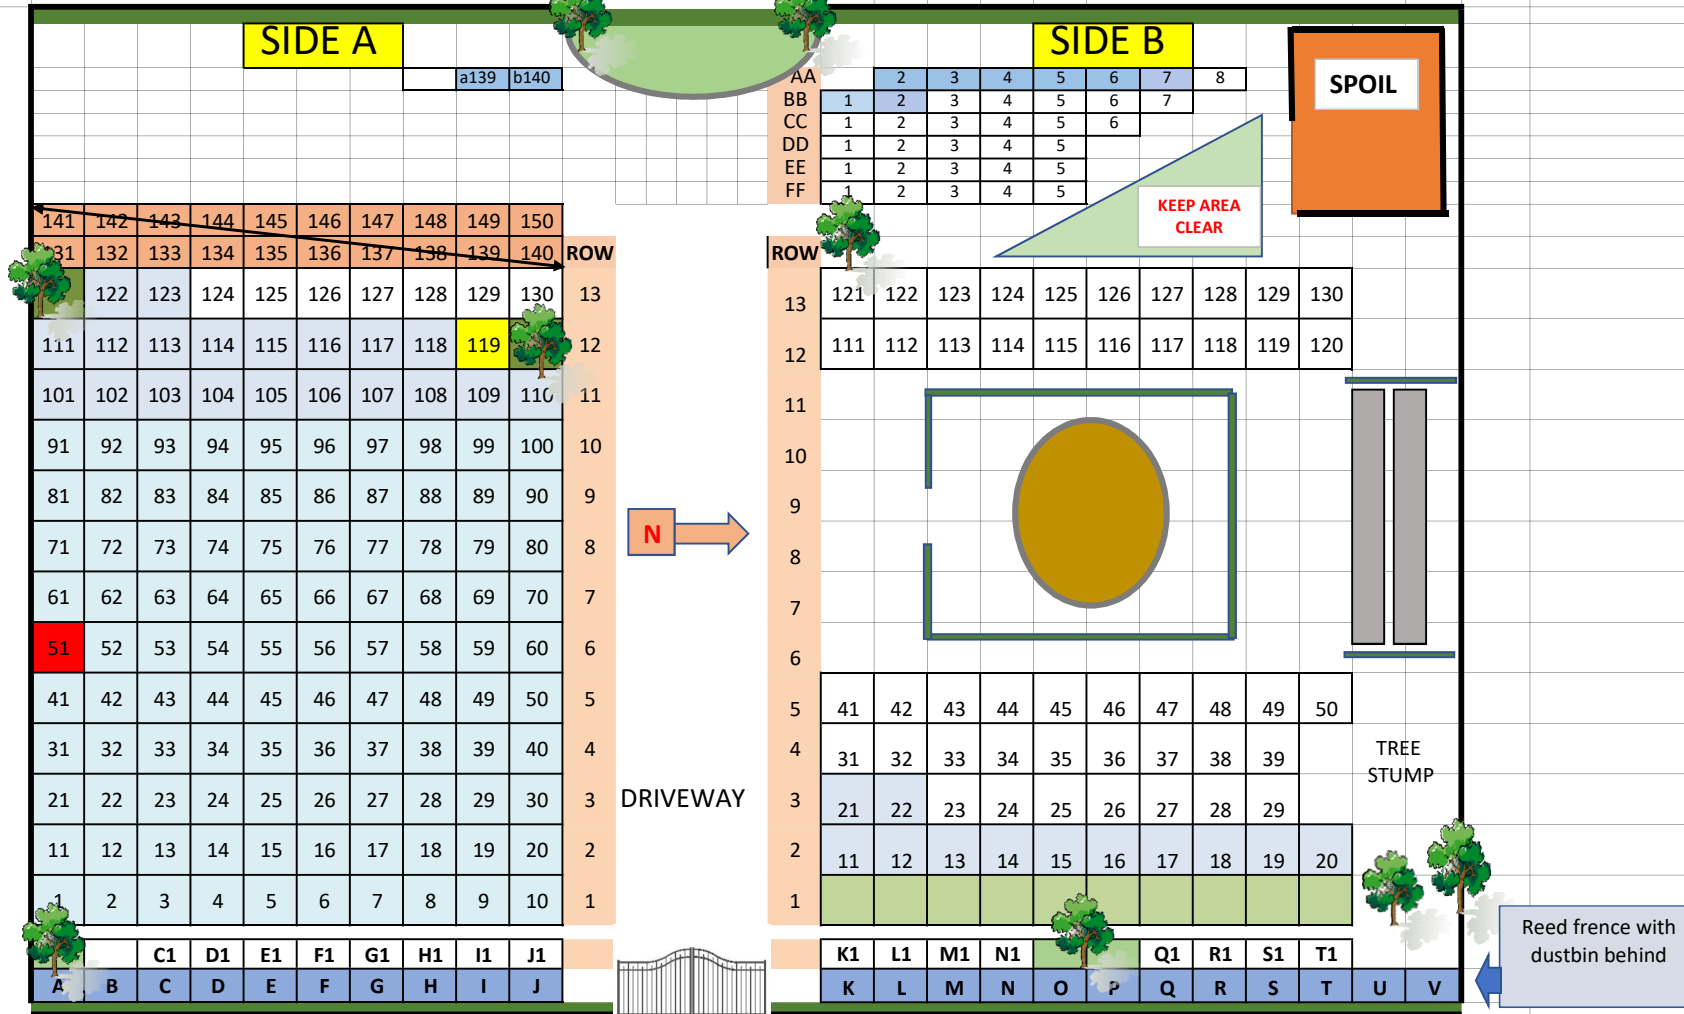

ROAD LEADING FROM NOBEL CRESCENT

N.B. THIS PLAN IS NOT TO SCALE.

CEMETERY DIMENSIONS: 120' WIDE X 150' DEEP. PLOTS: 9' X 4'6"

AMENDMENT TO ISSUE 14 MAY PLOT ADDED BB2