

PLAN OF WROXHAM CEMETERY


As @ 09 January 2023

SIDE A

BENCHES	BENCHES	a137	a138	a139	b140
1	2				

SIDE B

AA	1	2	3	4	5	6	7	8
BB	1	2	3	4	5	6	7	8
CC	1	2	3	4	5	6	7	8

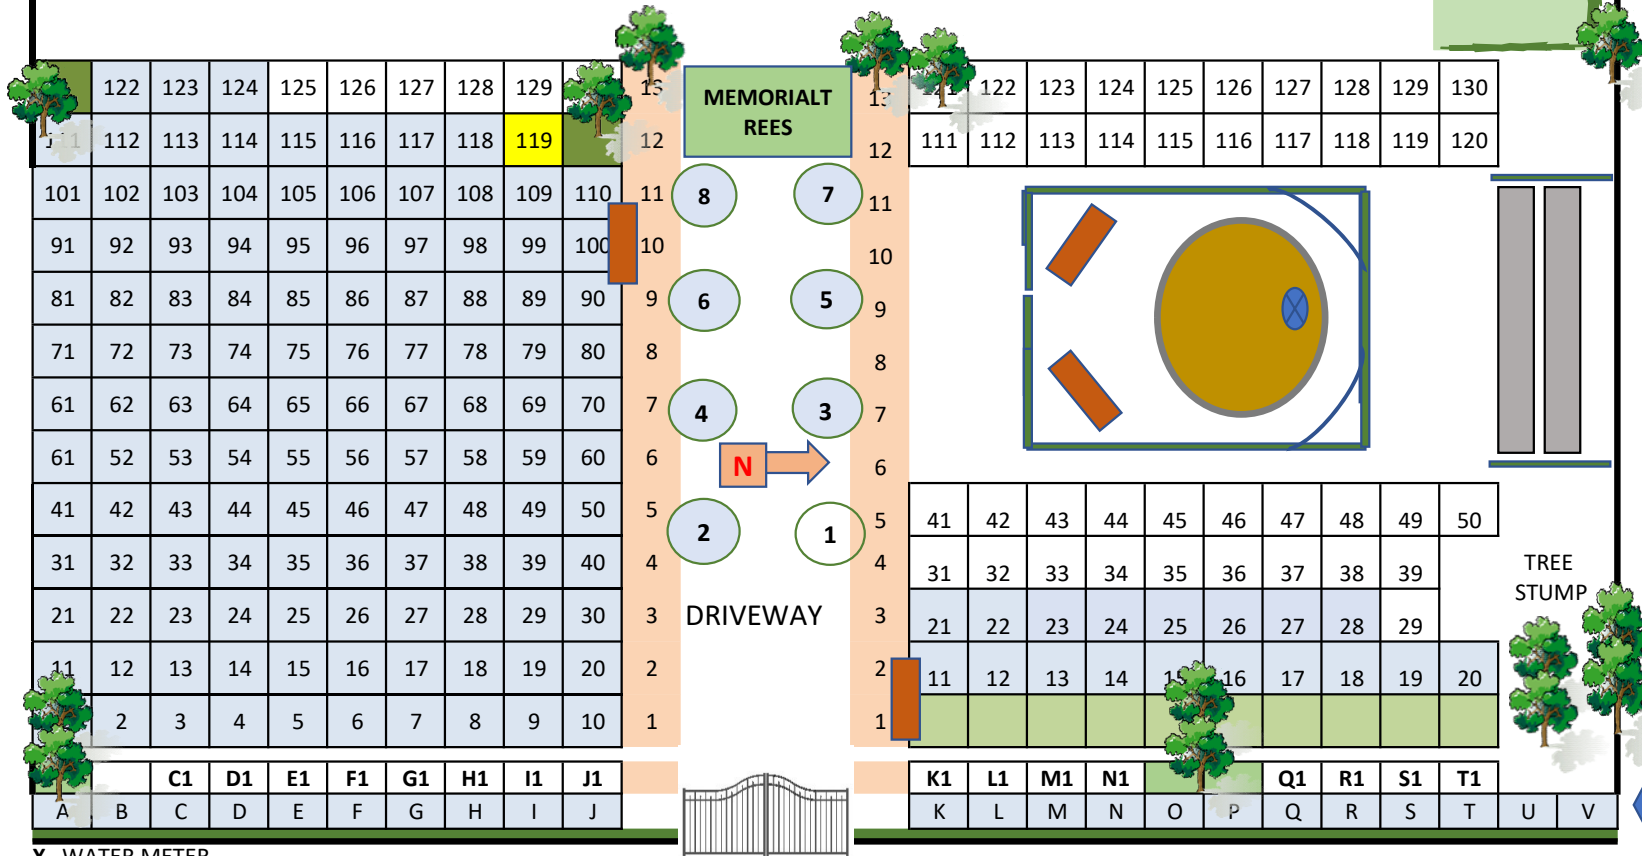

X WATER METER

ROAD LEADING FROM NOBEL CRESCENT

N.B. THIS PLAN IS NOT TO SCALE.

CEMETERY DIMENSIONS: 120' WIDE X 150' DEEP. PLOTS: 9' X 4'6"

1

1