


PLAN OF WROXHAM CEMETERY

As @ 23 March 2021

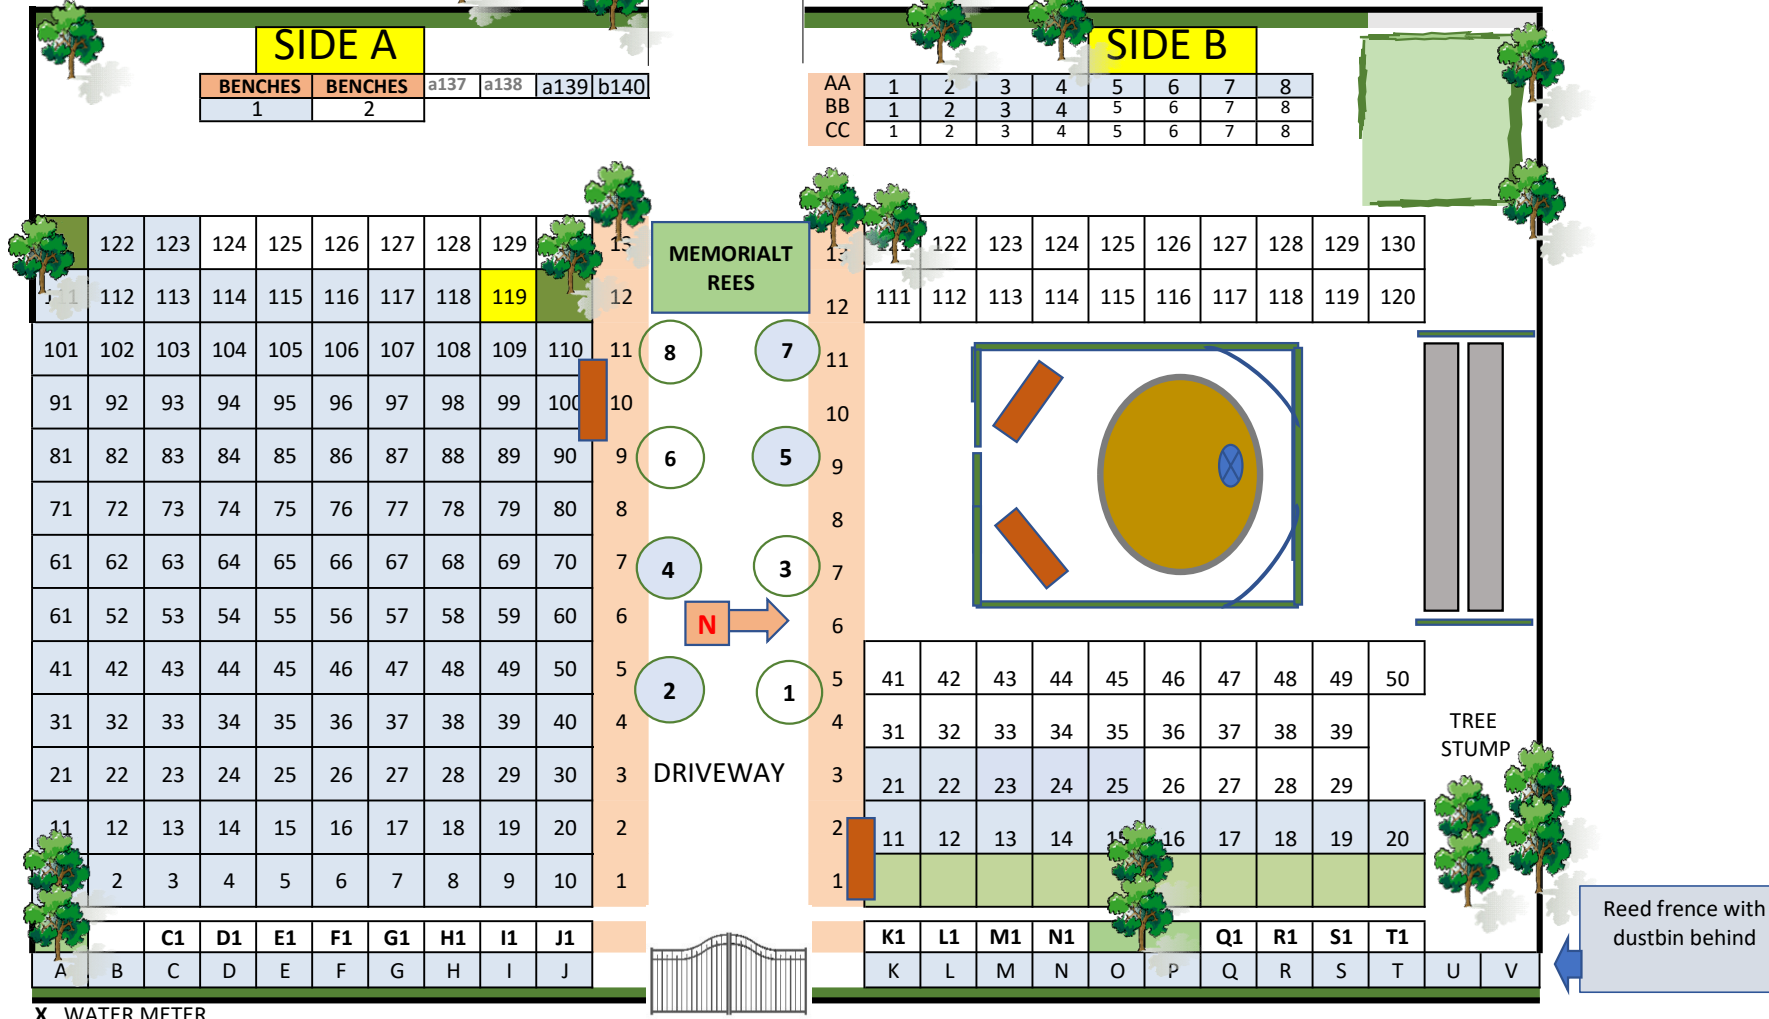

ROAD LEADING FROM NOBEL CRESCENT
 CEMETERY DIMENSIONS: 120' WIDE X 150' DEEP. PLOTS: 9' X 4'6"

N.B. THIS PLAN IS NOT TO SCALE.

1

1