


PLAN OF WROXHAM CEMETERY

As @ 19 December 18

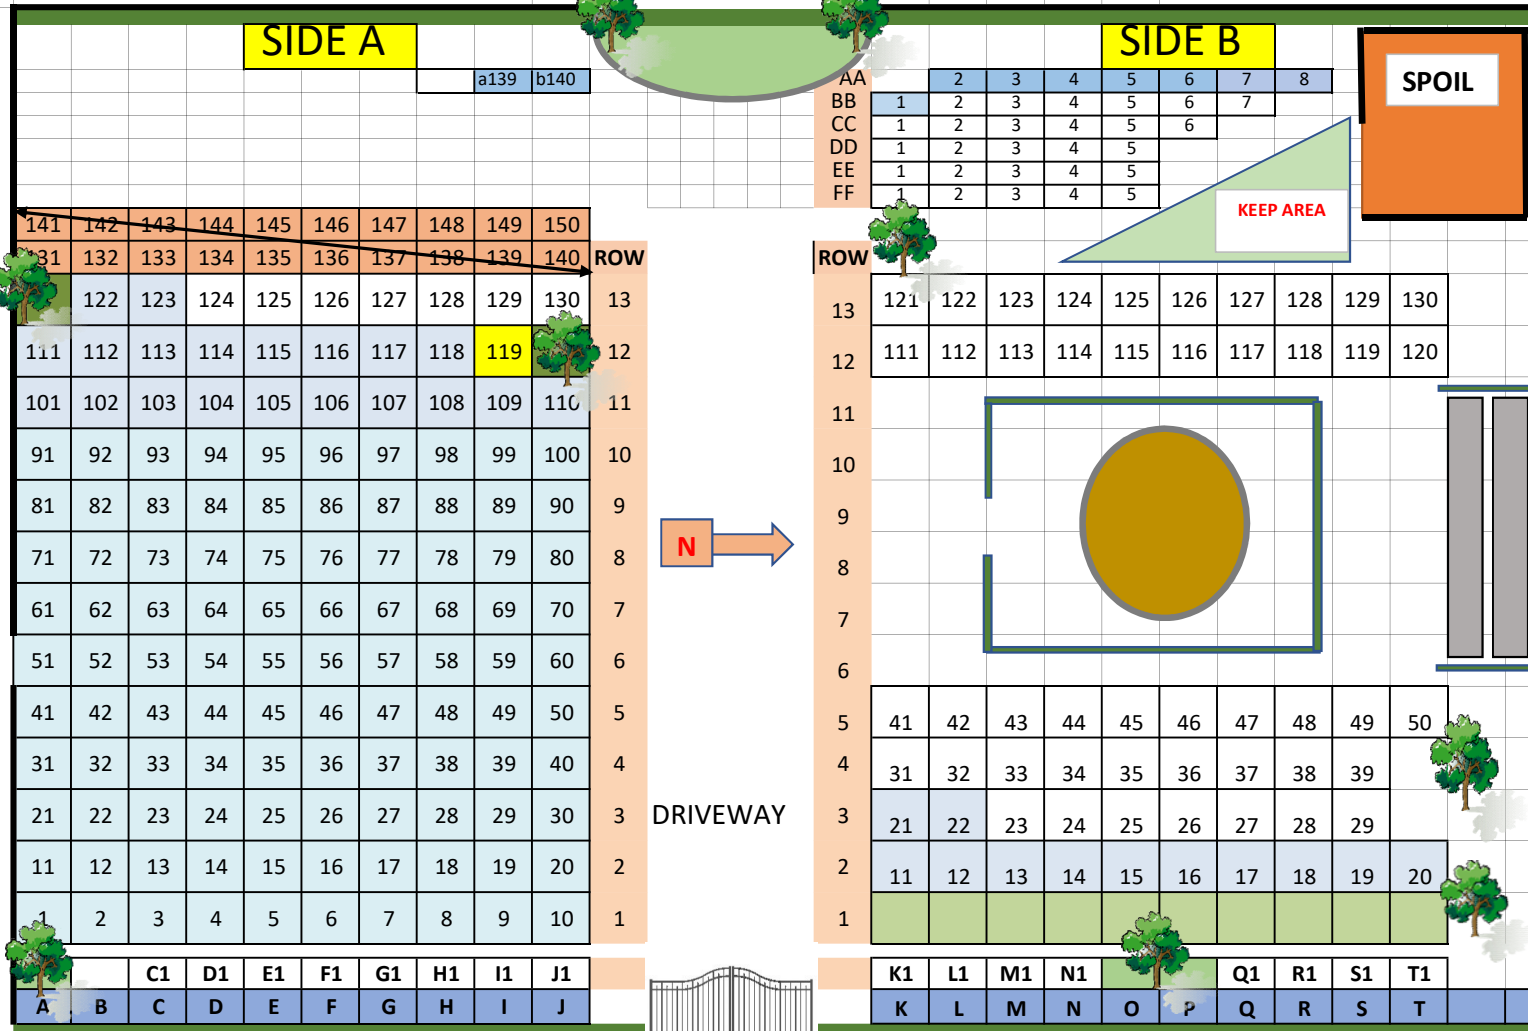

X WATER METER

ROAD LEADING FROM NOBEL CRESCENT

N.B. THIS PLAN IS NOT TO SCALE.

CEMETERY DIMENSIONS: 120' WIDE X 150' DEEP. PLOTS: 9' X 4'6"

ORIGINAL 6' = 1"

WHITE SQUARES ARE VACANT PLOTS