



Hands On Tech  
9191 Sheridan Blvd suite 318  
Westminster, CO 80031

CLIENT  
Krystal Bunds  
1440 Dunsford Way  
Broomfield, CO 80020

PROJECT  
Bunds - Dunsford Way


PROJECT NO.  
20-02-001


ISSUE  
2-18-2020

DRAWN BY  
Bryce Perkins

# Living Room

## A.01

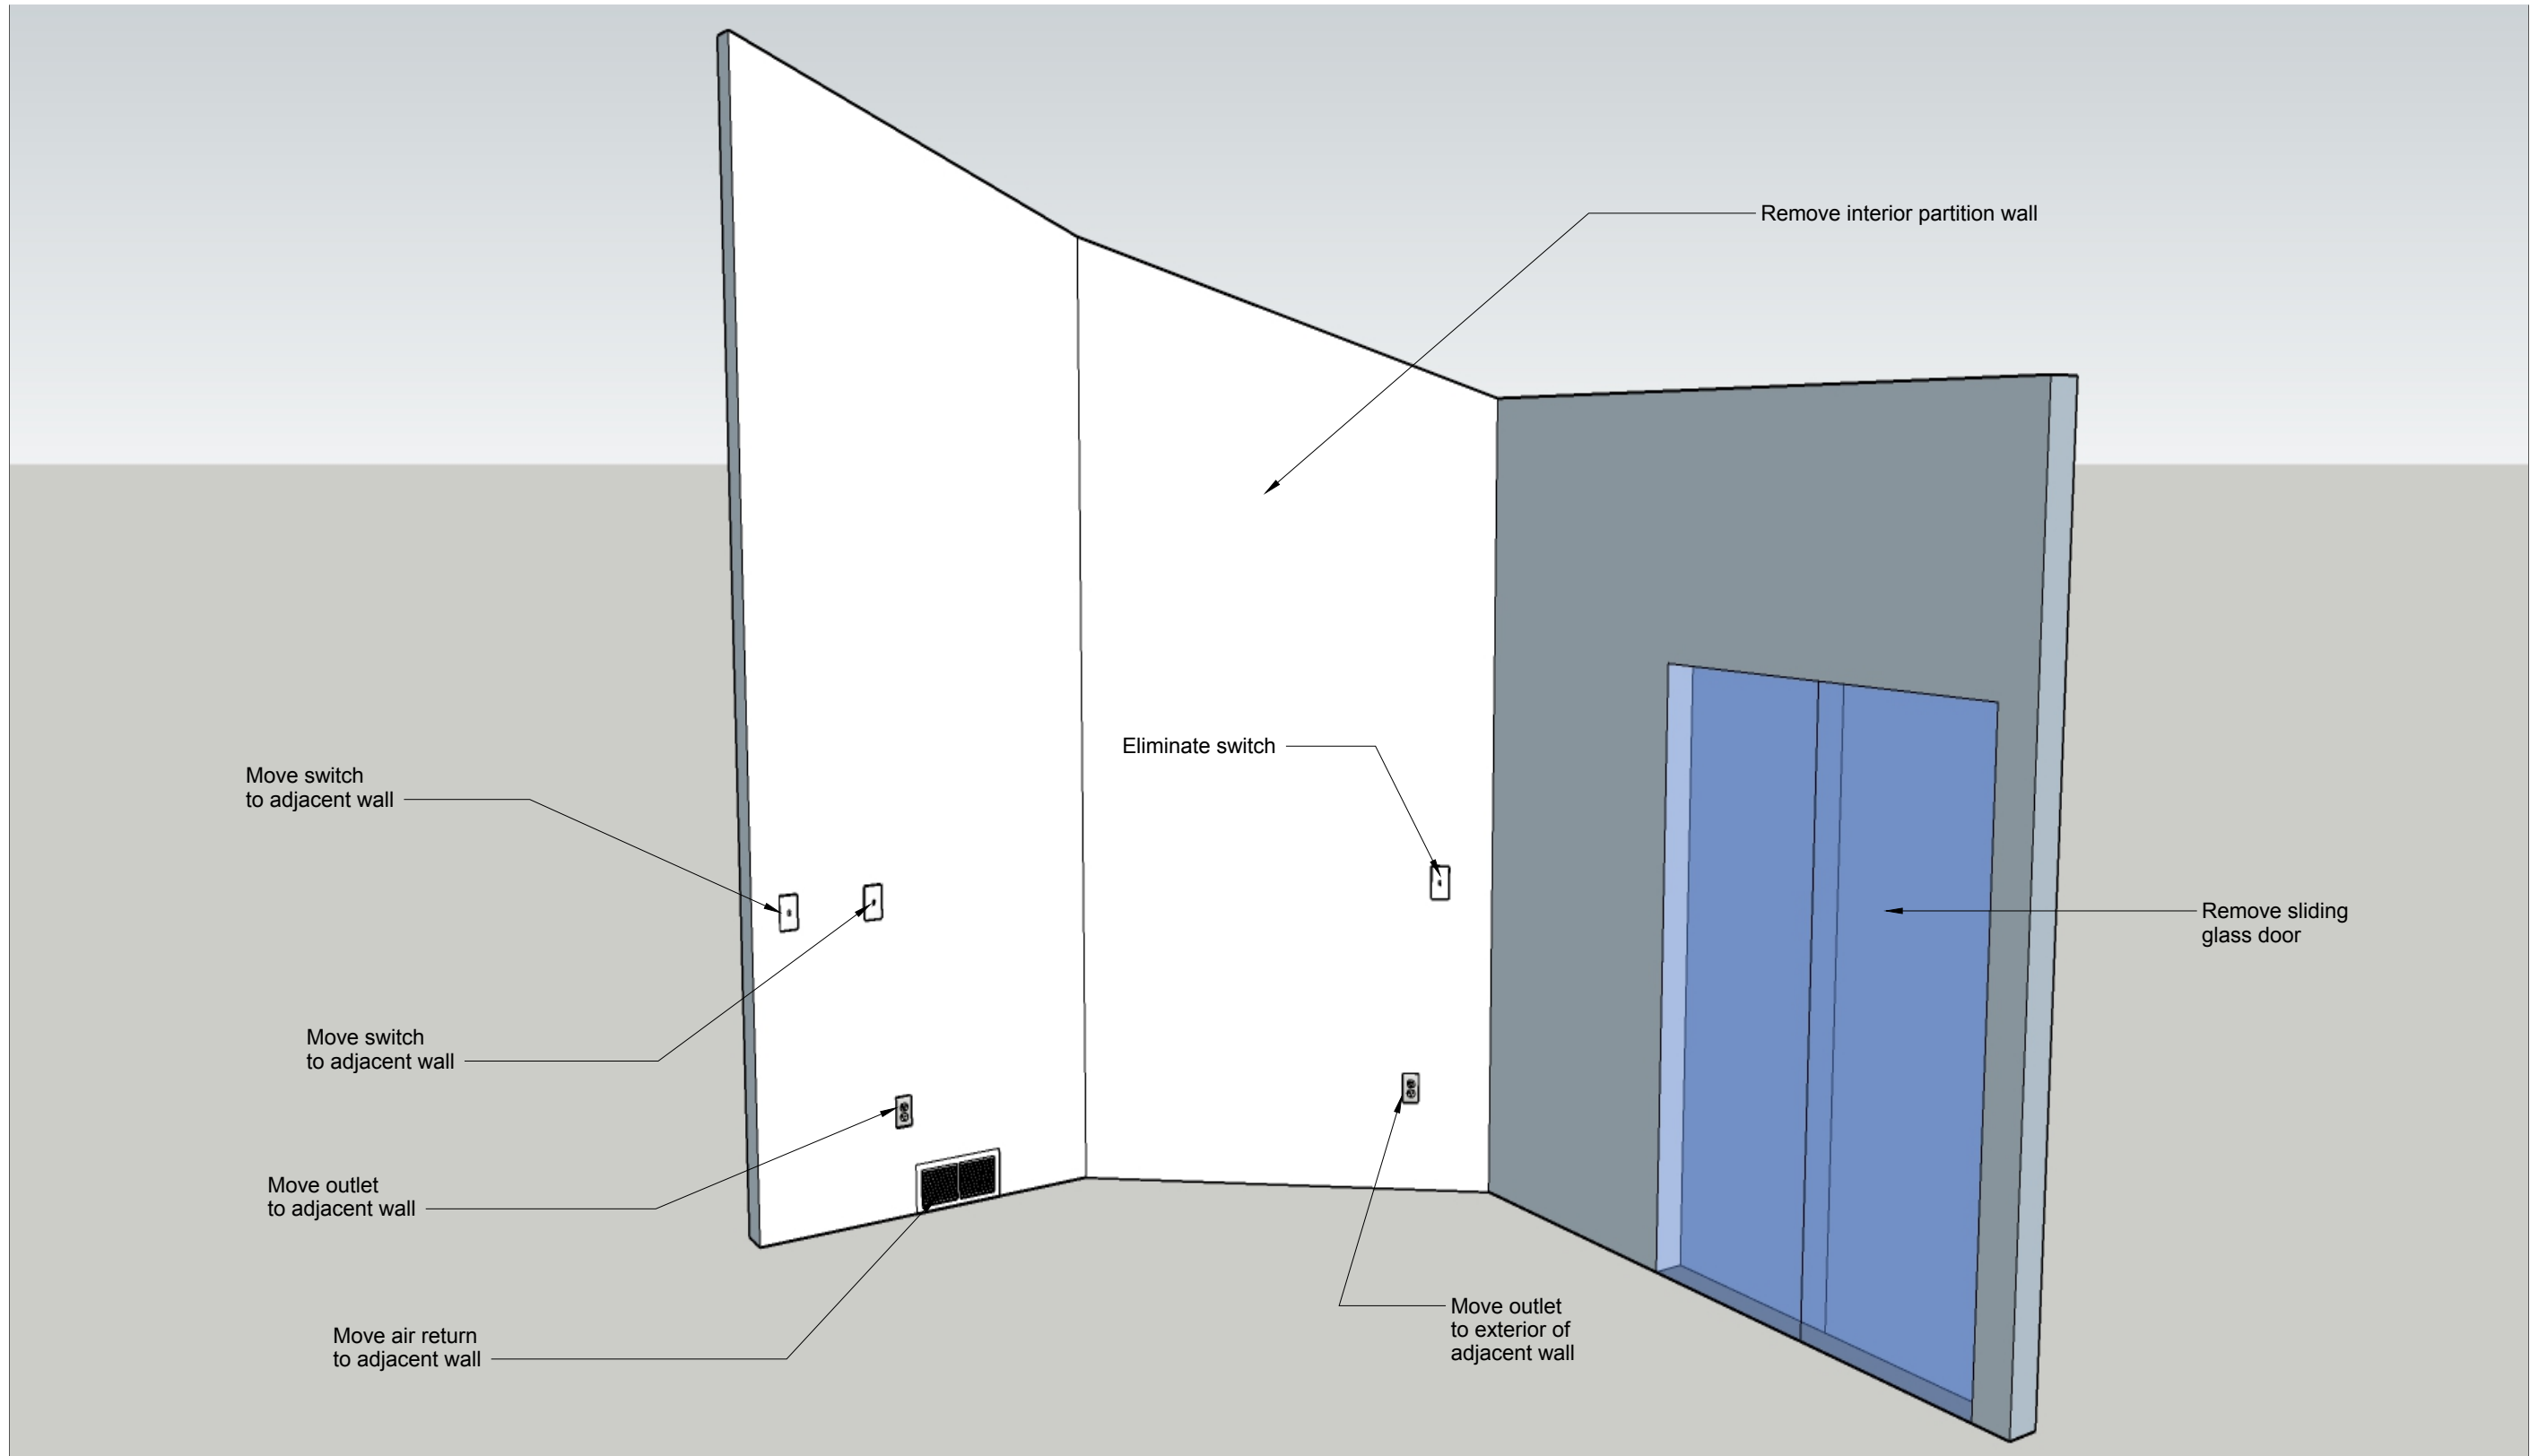

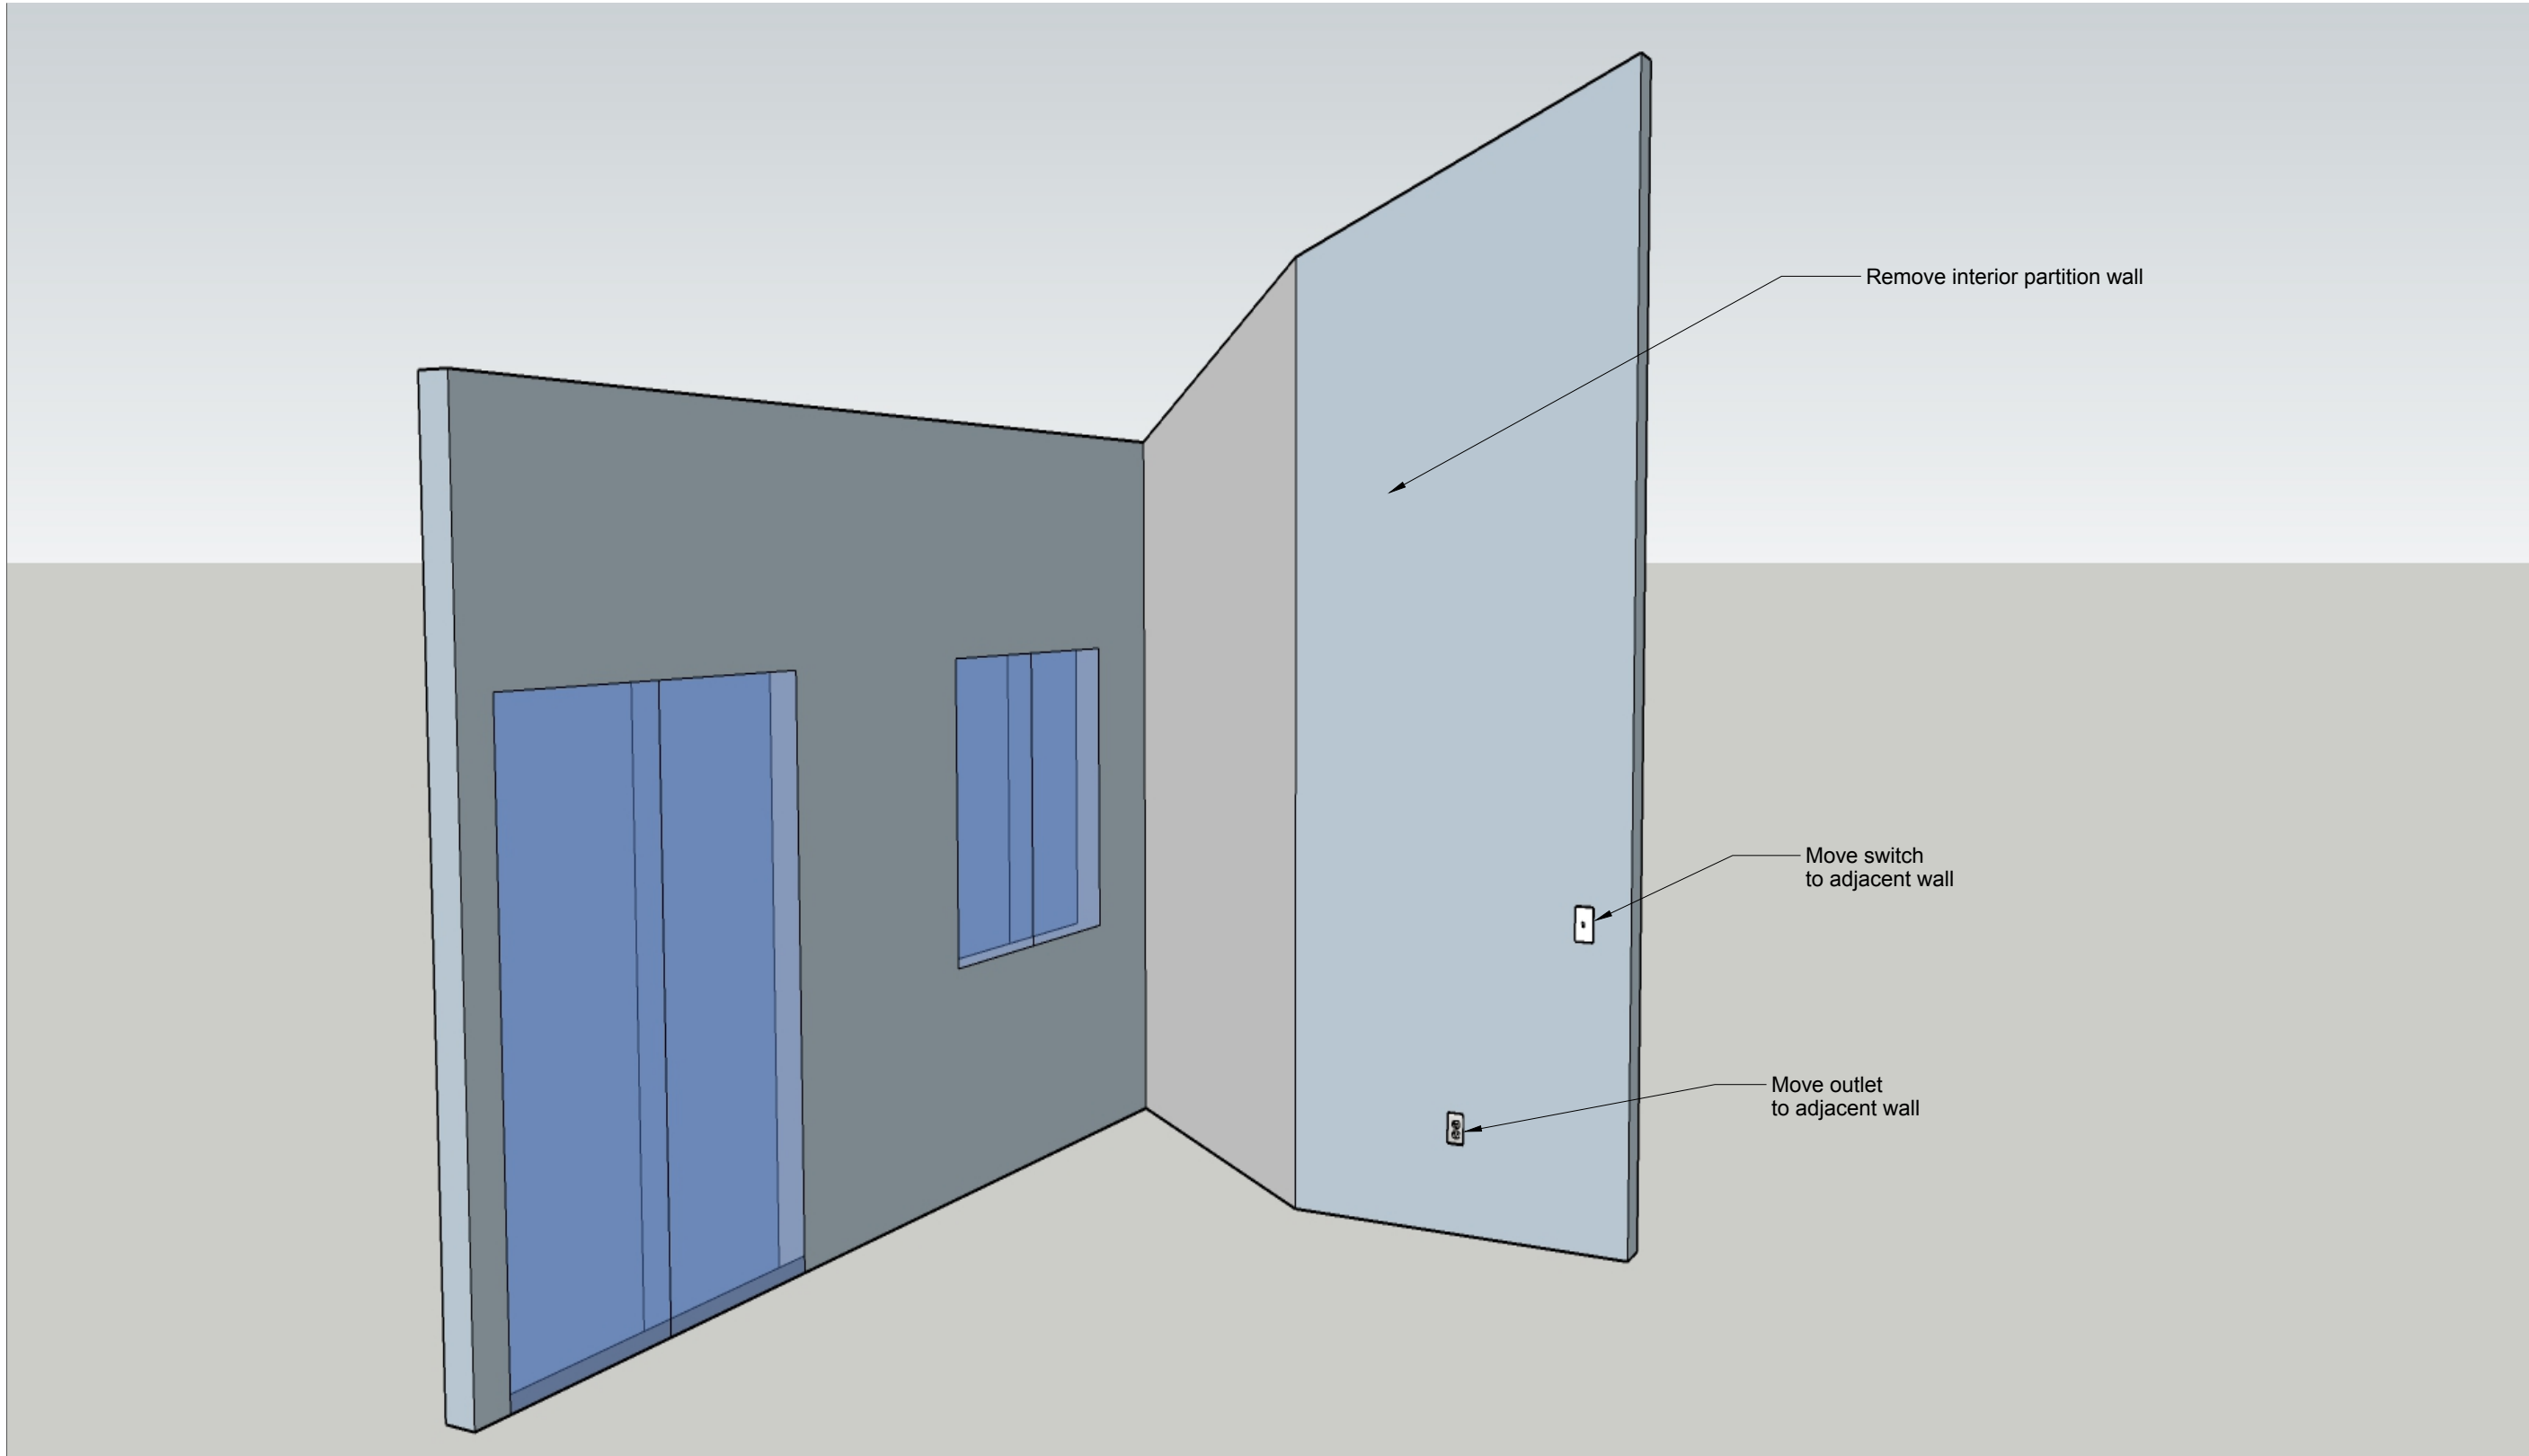

**Hands On Tech**  
9191 Sheridan Blvd suite 318  
Westminster, CO 80031

**CLIENT**  
Krystal Bunds  
1440 Dunsford Way  
Broomfield, CO 80020

**PROJECT**  
Bunds - Dunsford Way  
**PROJECT NO.**  
20-02-001

**ISSUE**  
2-18-2020  
**DRAWN BY**  
Bryce Perkins




Hands On Tech  
9191 Sheridan Blvd suite 318  
Westminster, CO 80031

CLIENT  
Krystal Bunds  
1440 Dunsford Way  
Broomfield, CO 80020

PROJECT  
Bunds - Dunsford Way  
PROJECT NO.  
20-02-001

ISSUE  
2-18-2020  
DRAWN BY  
Bryce Perkins

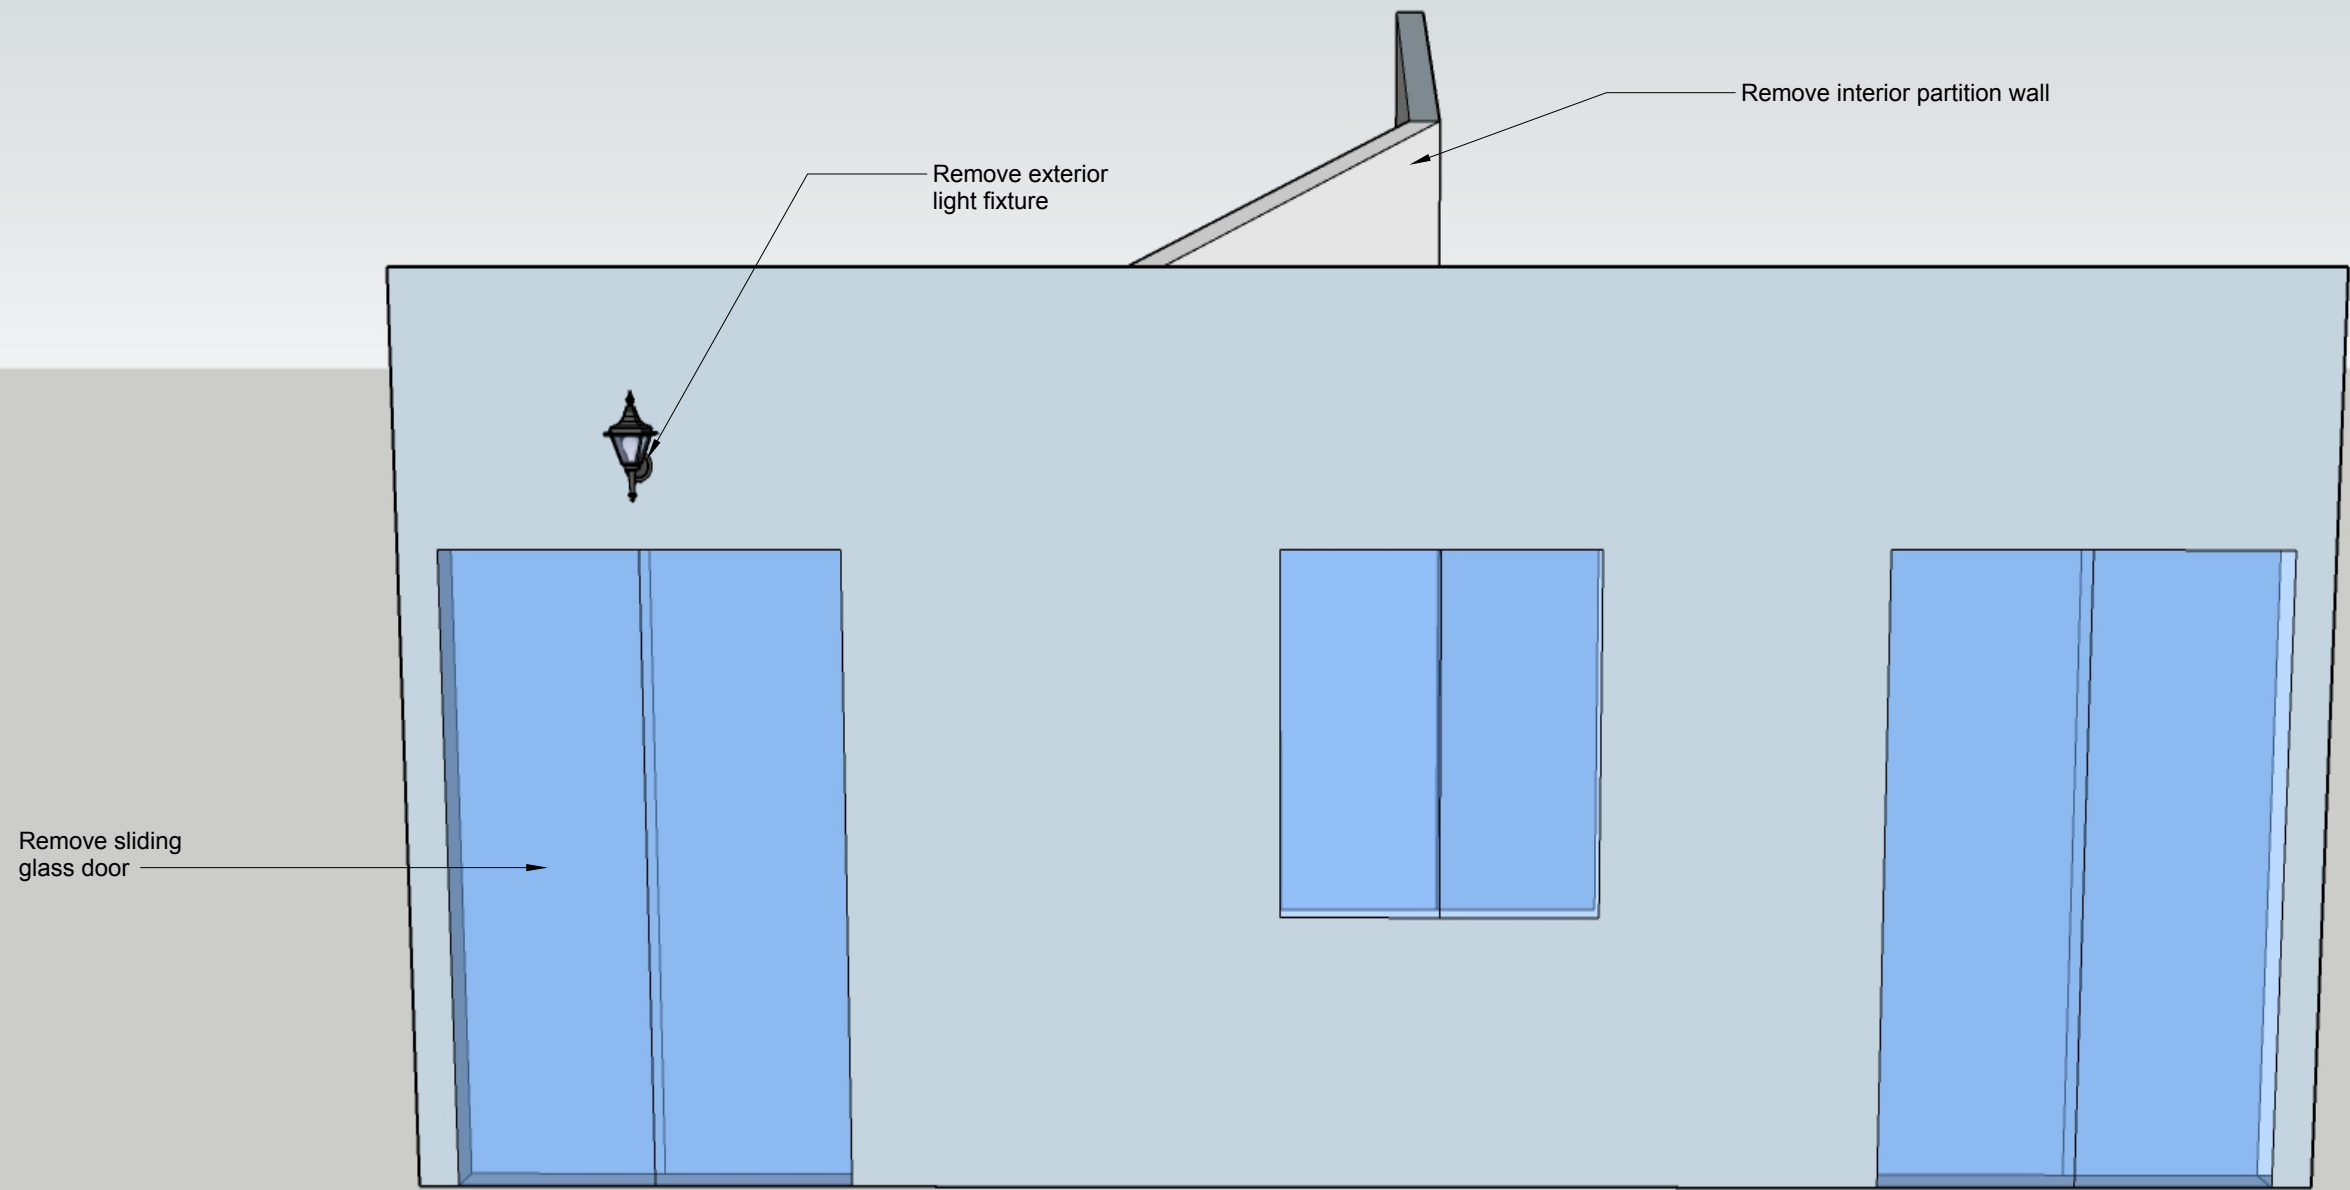





**Hands On Tech**  
9191 Sheridan Blvd suite 318  
Westminster, CO 80031

**CLIENT**  
Krystal Bunds  
1440 Dunsford Way  
Broomfield, CO 80020

**PROJECT**  
Bunds - Dunsford Way  
**PROJECT NO.**  
20-02-001

**ISSUE**  
2-18-2020  
**DRAWN BY**  
Bryce Perkins

New framing sheet rock  
and finish where door was

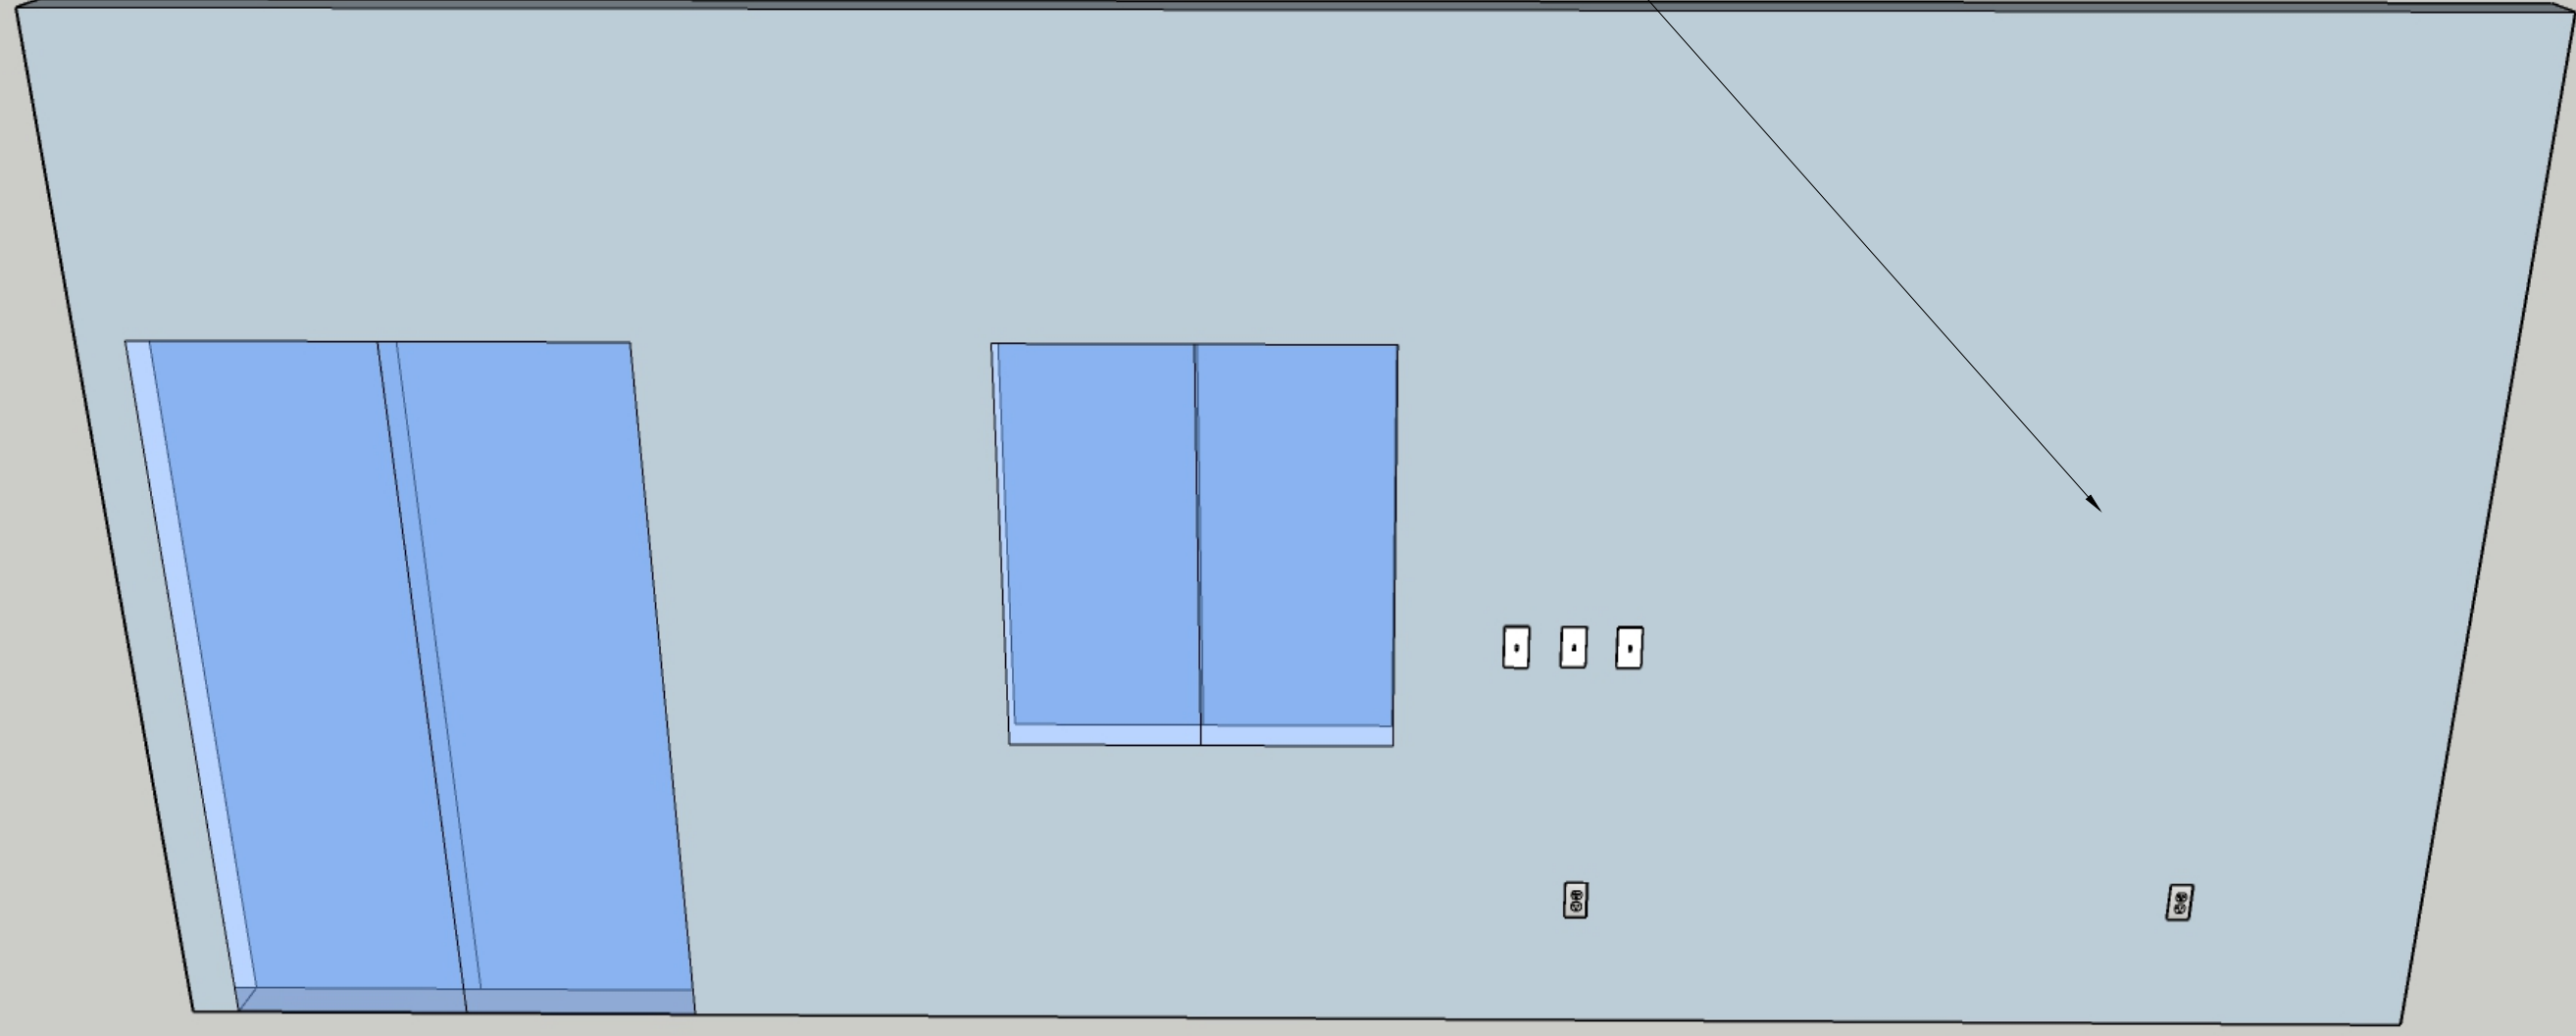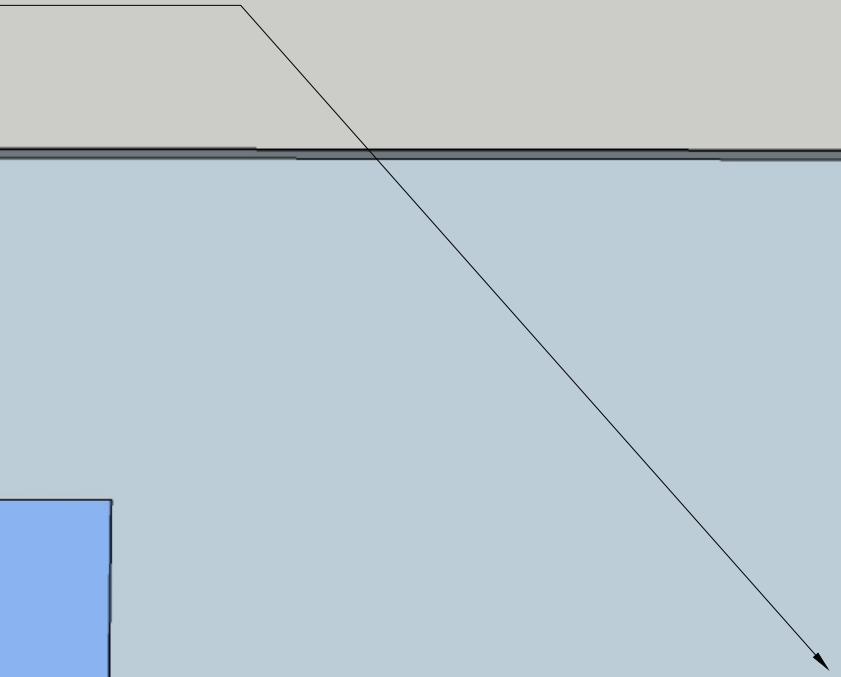



**Hands On Tech**  
9191 Sheridan Blvd suite 318  
Westminster, CO 80031

**CLIENT**  
Krystal Bunds  
1440 Dunsford Way  
Broomfield, CO 80020

**PROJECT**  
Bunds - Dunsford Way  
**PROJECT NO.**  
20-02-001

**ISSUE**  
2-18-2020  
**DRAWN BY**  
Bryce Perkins

New insulation, sheathing,  
weather barrier, and cedar lap siding  
where door was

