


LEFT ELEVATION

1/8" = 1'-0"



REAR ELEVATION

1/8" = 1'-0"

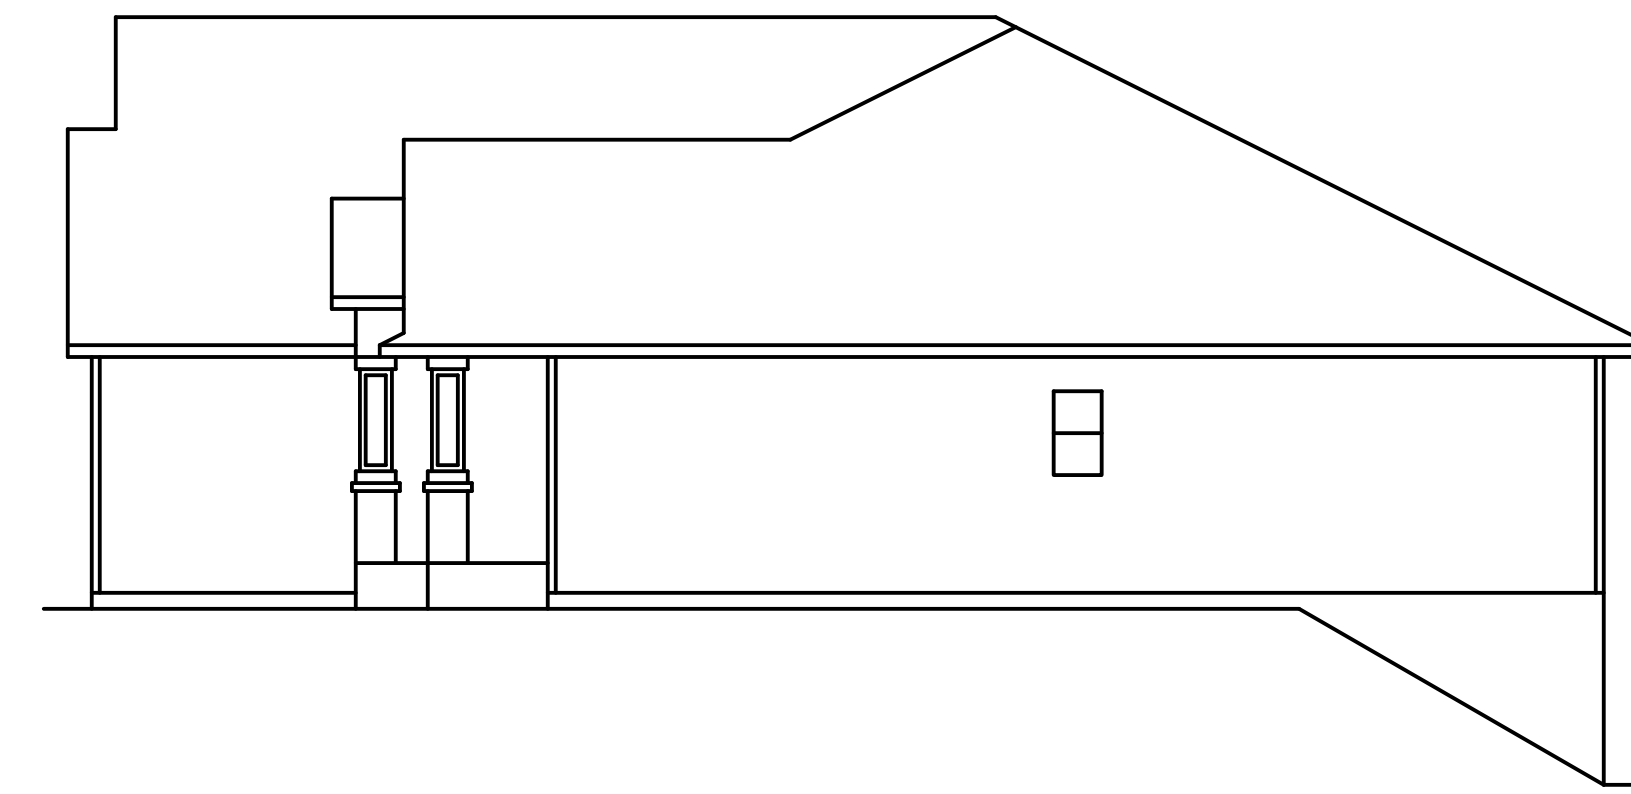

RIGHT ELEVATION

1/8" = 1'-0"



FRONT ELEVATION

1/4" = 1'-0"

DISCLAIMER
 IN PREPARATION OF THIS PLAN EVERY ATTEMPT HAS BEEN MADE TO AVOID MISTAKES. DESIGNER CANNOT GUARANTEE AGAINST HUMAN ERROR. CONTRACTOR TO VERIFY ALL DIMENSIONS AND CONDITIONS AND BE RESPONSIBLE FOR THE SAME. THESE DESIGNS, CONCEPTS AND SPECIFICATIONS ARE INSTRUMENTS OF SERVICE AND AS SUCH REMAIN THE EXCLUSIVE PROPERTY OF COUNTRY LUMBER AND ARE NOT TO BE COPIED WITHOUT THE WRITTEN CONSENT OF COUNTRY LUMBER.

P: 01/31/24
 R: 02/19/24
 R:
 F:
 DRAWN BY: RK
 DRAWING#2024.015

DESIGN FOR:
 SPINDLER

DESIGN CENTER
 12575 OAK VIEW AVE. BECKER, MN. 55308
 PHONE: (763) 262-4750
 FAX: (763) 262-4755
 1-800-247-0295

COUNTRY LUMBER
 COUNTRY LUMBER

X
 OF X

