


WEST

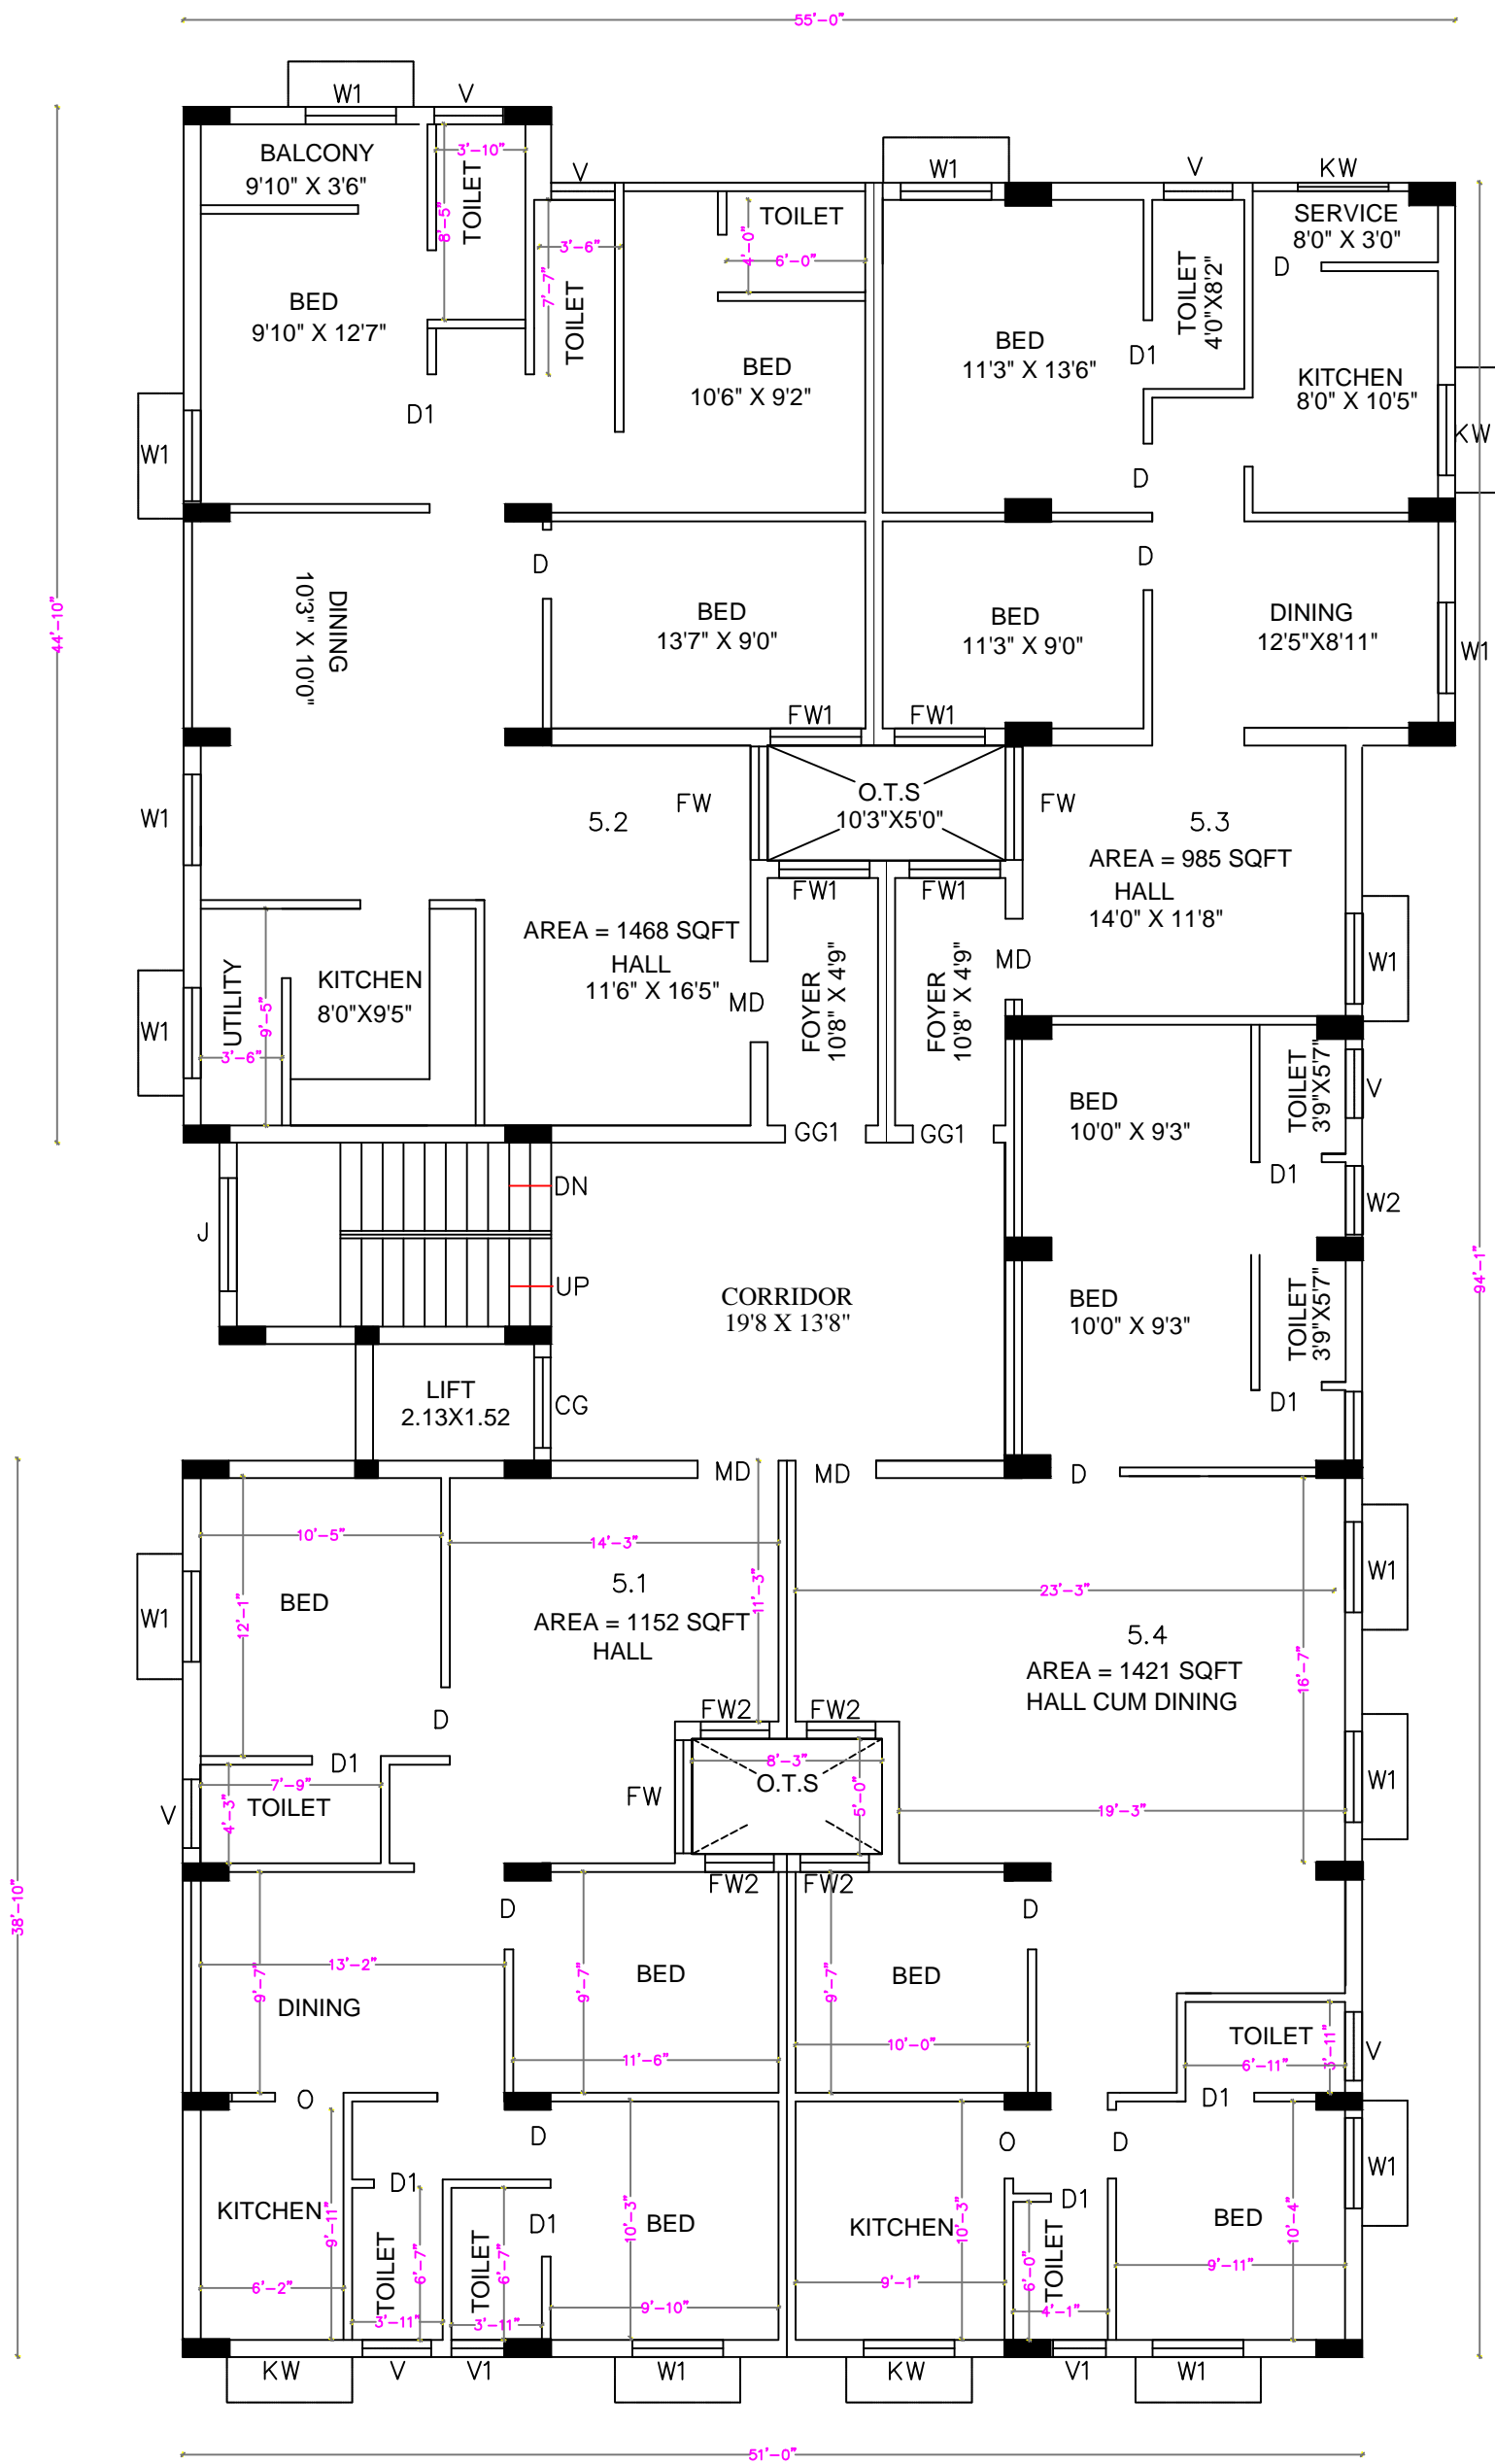

SOUTH

NORTH

EAST

FIFTH FLOOR PLAN